


整理番号	区間長	車道巾員	路肩巾員	歩道巾員	待避所巾員	分離帯巾員	全巾員	路面種別	設計CBR	舗装年度	改良未改良	改良年度	備考
1	24.7	2.6	1.0				3.6	AS			未		
2	14.3	2.7	1.0				3.7						
3	11.0	3.0	1.0				4.0						
4	10.8	2.5	1.0				3.5						
5	7.4	2.6	1.0				3.6						
6	3.5	4.2	1.0				5.2						
7	20.5	2.0	1.0				3.0						
8	26.4	1.0	1.0				2.0						
9	22.5	3.0	1.0				4.0						
10	8.0	2.4	1.0				3.4						
11	4.3	2.0	1.0				3.0					平成15年 補正 L=57.6	
12	15.3	3.5	1.0				4.5						
13	1.2	4.0	1.0				5.0						
14	6.3	4.8	1.0				5.8						
15	16.5	2.0	1.0				3.0						
16	8.4	2.0	1.0				3.0						
17	11.9	1.6	1.0				2.6						
18	8.5	2.0	1.0				3.0						
計	229.5												


久留里郷字岳ノ本

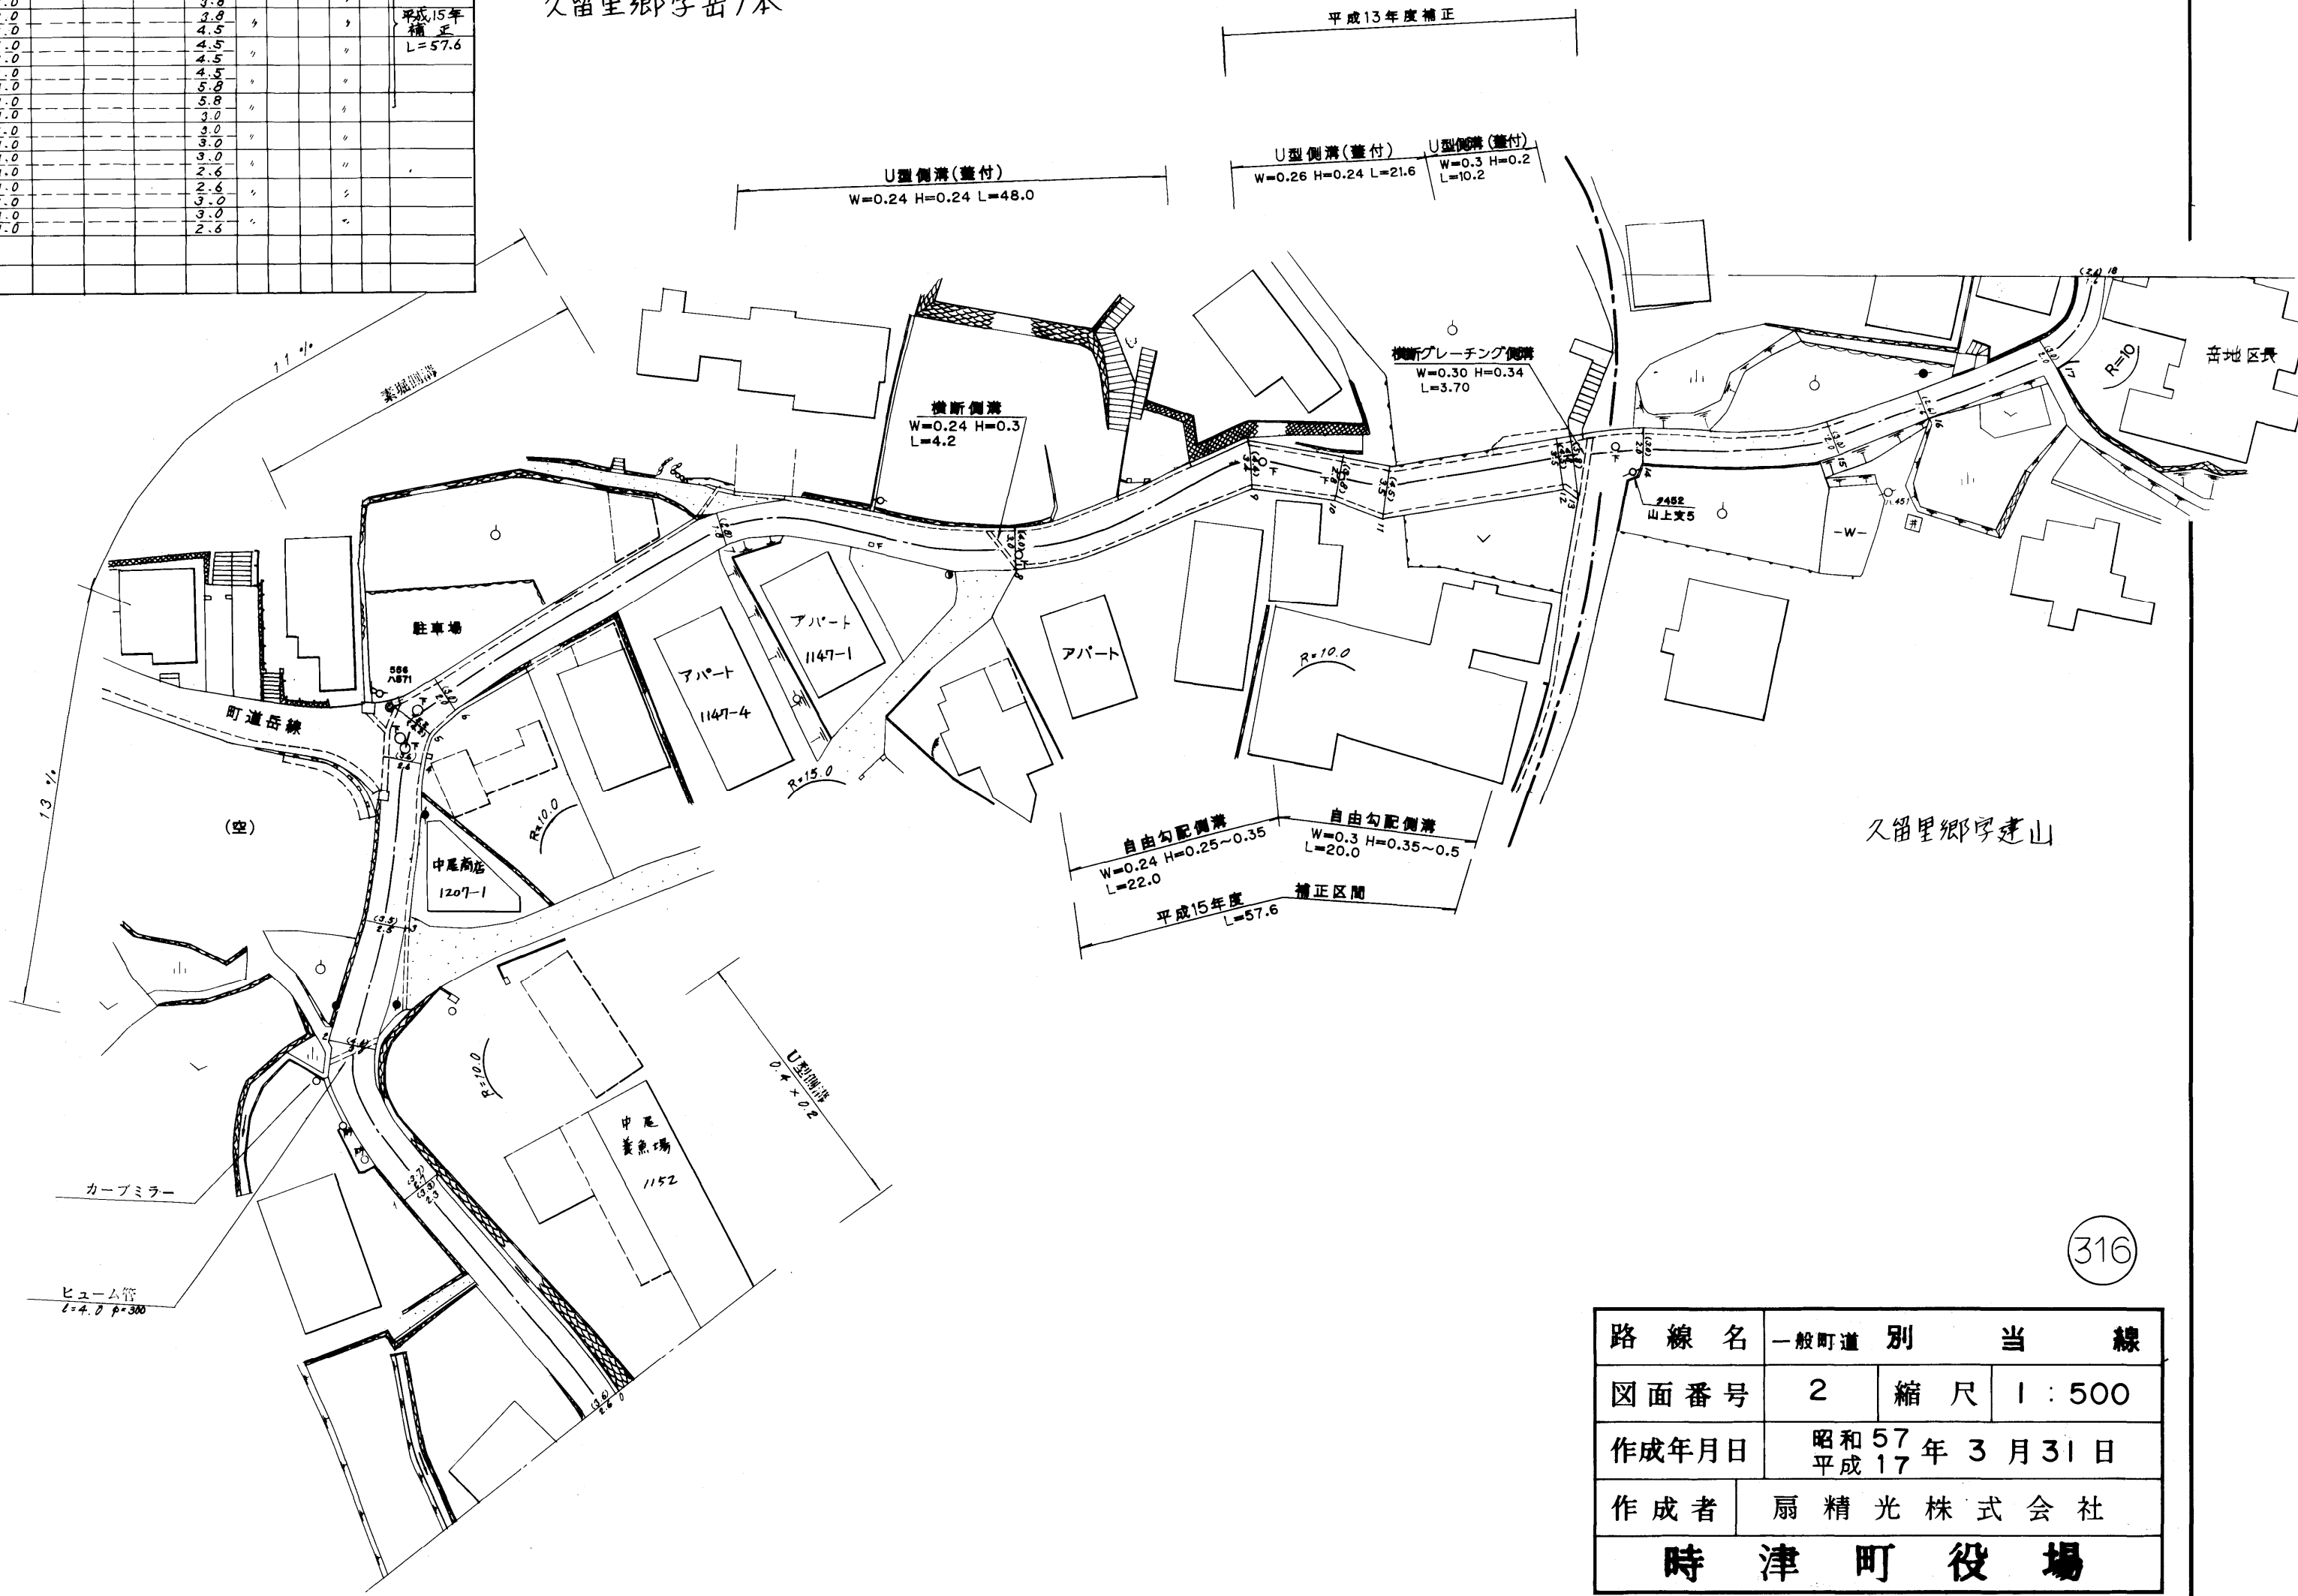

久留里郷字建山

路線名	一般町道	別	当	線
図面番号	2	縮尺	1:500	
作成年月日	昭和57年3月31日 平成17			
作成者	扇精光株式会社			
時津町役場				

整理番号	区間長	車道巾員	路肩巾員	歩道等巾員(右)	歩道等巾員(左)	待避所巾員	中央帯巾員	全巾員	路面種別	設計C B R	舗装年度	改良未改良	改良年度	備考
1	9.8	1.6	1.0					2.6	Co			未		
2	10.3	2.2	1.0					3.2	As					
3	1.8	3.6	1.0					4.6	As					
4	3.6	4.6	1.0					5.6	As					
5	4.4	5.5	1.0					6.5	As					
6	3.6	7.1	1.0					8.1	As					
7	1.5	9.4	1.0					10.4	As					
8	6.4	6.8	1.0					7.8	As					
9	5.2	5.1	1.0					6.1	As					
10	15.0	3.4	1.0					4.4	As					
11	22.7	3.4	1.0					4.4	As					
12	4.0	3.9	1.0					4.9	As					
13	3.1	3.0	1.0					4.0	As					
14	7.5	3.5	1.0					4.5	As	87	改	87		
15	57.2	3.5	1.0					4.5	As					
16	7.0	3.8	1.0					4.8	As					
17	5.1	3.8	1.0					4.8	As					
18	14.7	3.7	1.0					4.7	As					
19	11.5	3.8	1.0					4.8	As					
20	44.0	3.8	1.0					4.8	As					
21	1.2	3.5	1.0					4.5	As					
22	1.8	3.5	1.4					4.9	As					
23	4.7	3.5	3.2					6.7	As					
24	1.0	3.5	6.2					9.7	As					
25	2.3	3.5	6.1					9.6	As					
計	249.5													

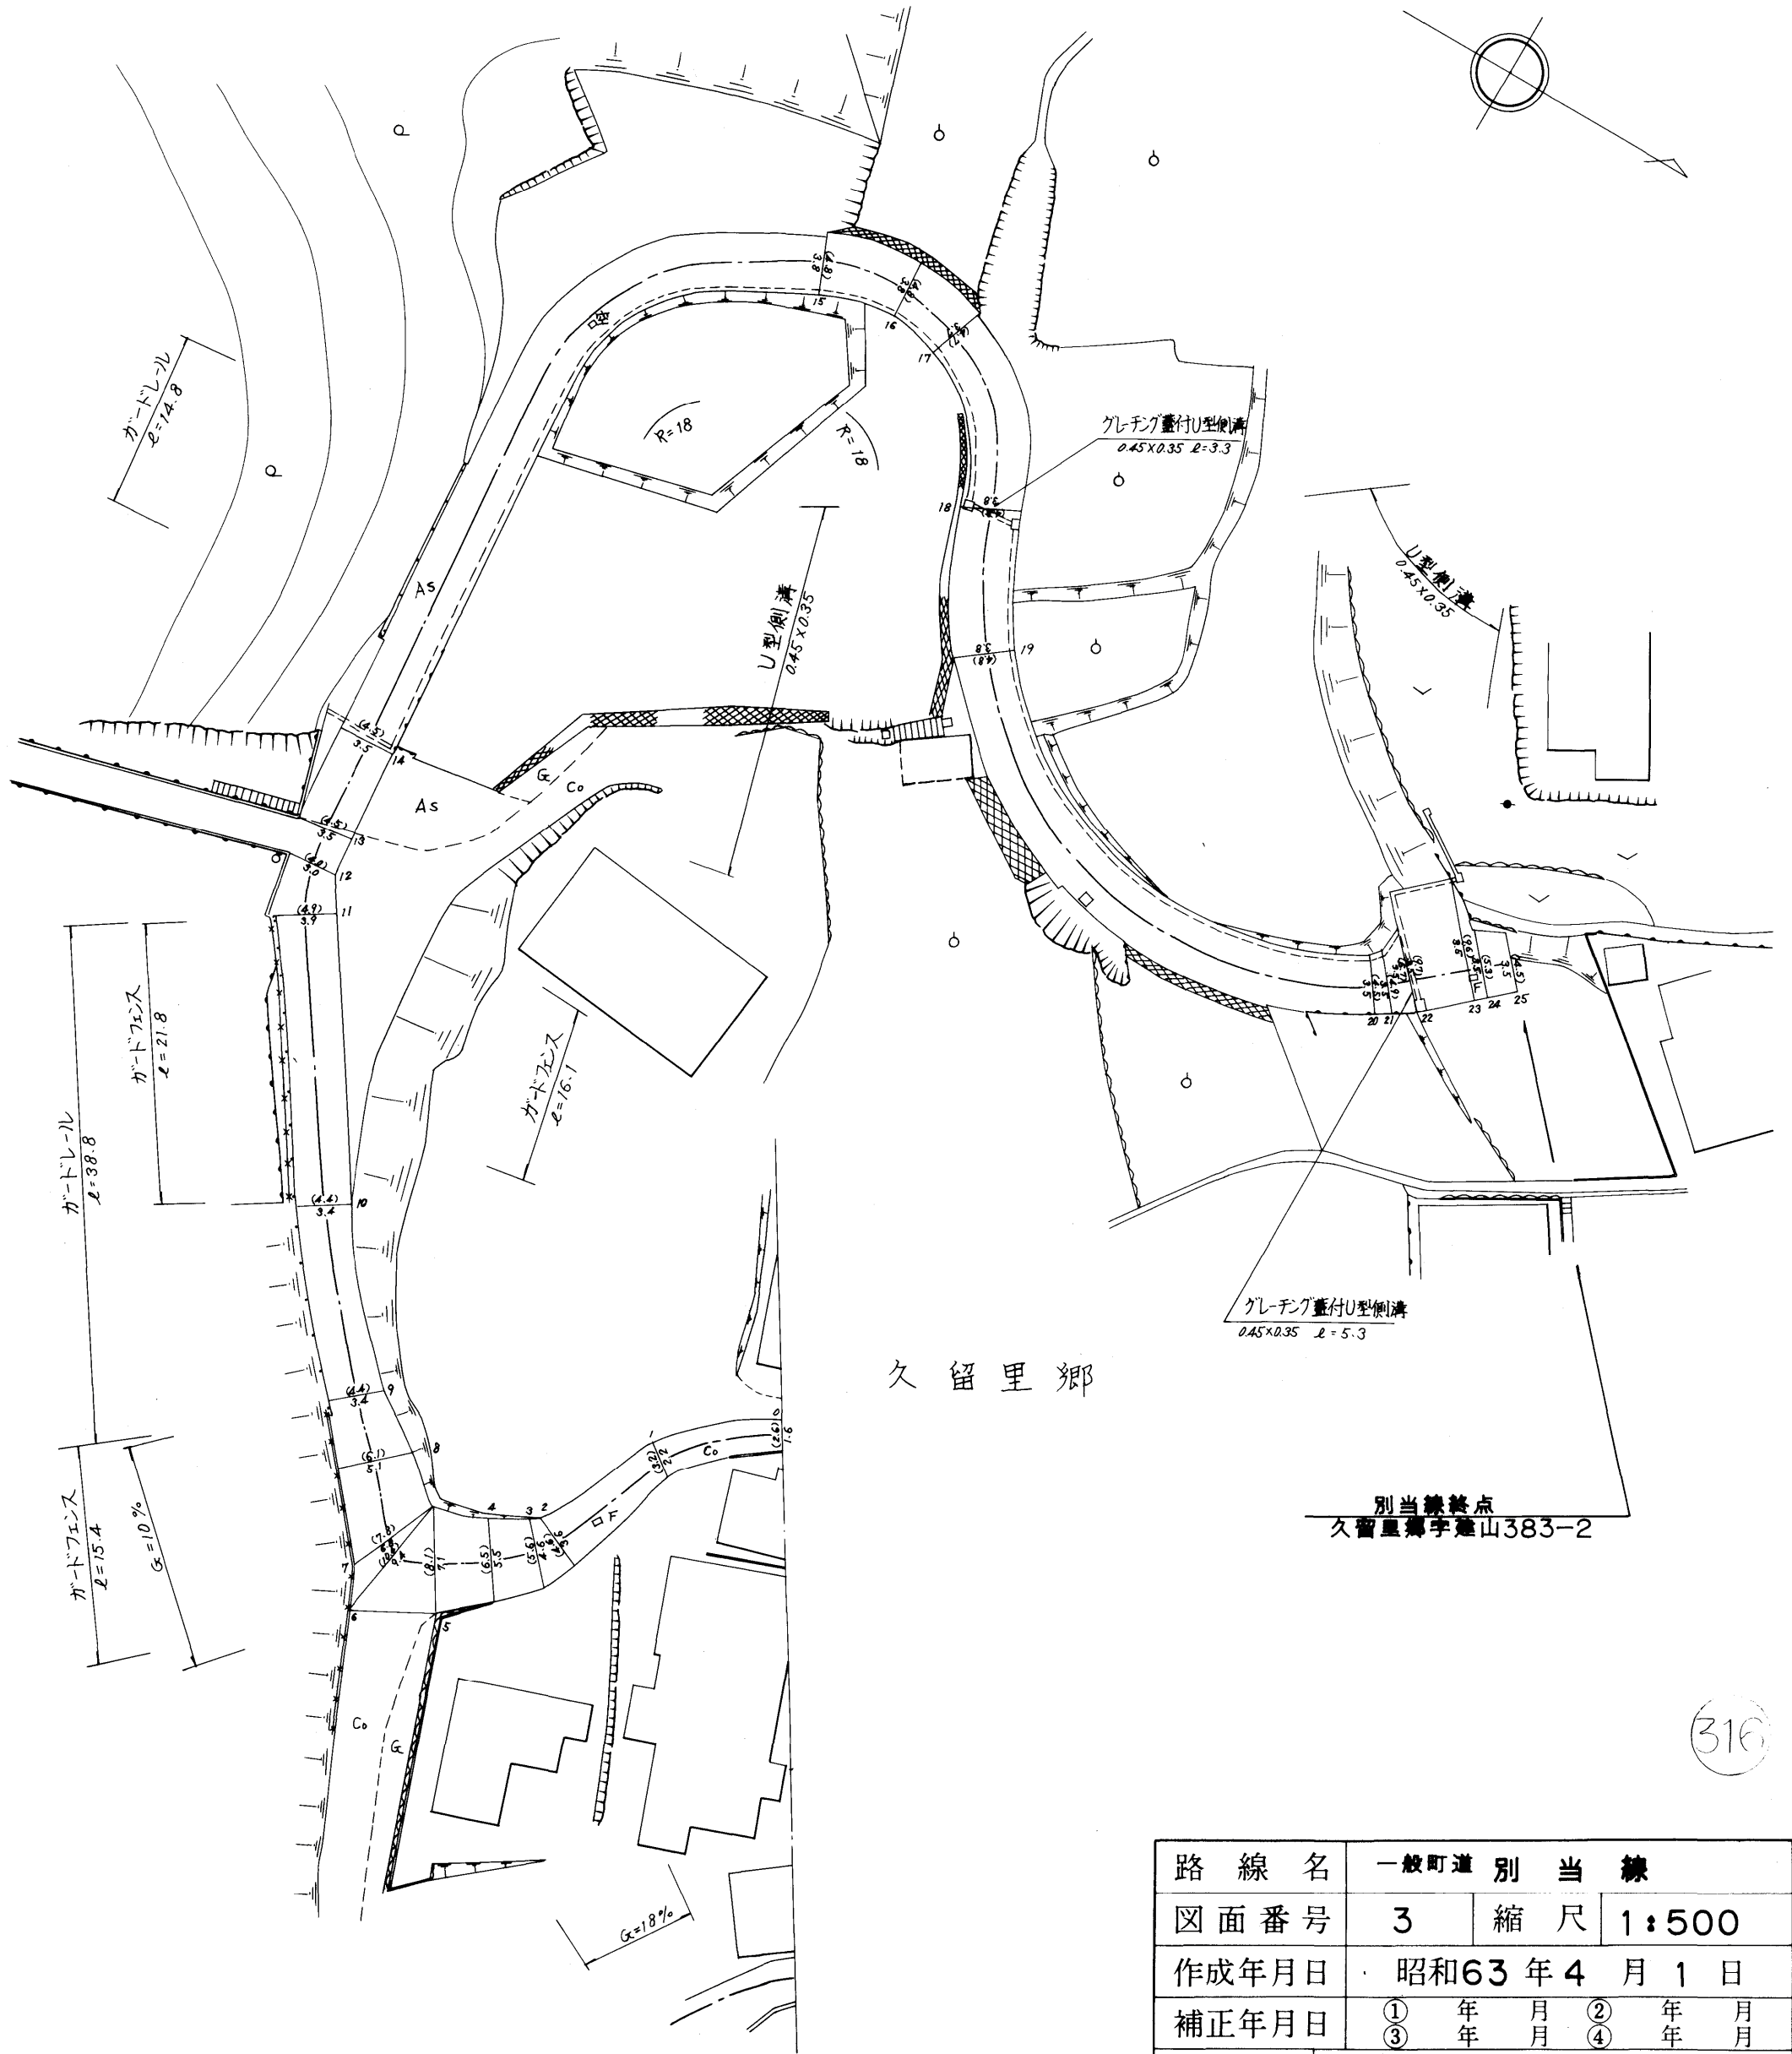

路線名	一般町道 別当線		
図面番号	3	縮尺	1:500
作成年月日	昭和63年4月1日		
補正年月日	①年 月 日	②年 月 日	③年 月 日
作成者	扇精光株式会社		
時津町役場			