



| 整理番号 | 区間長   | 車道巾員 | 路肩巾員 | 歩道等巾員(右) | 歩道等巾員(左) | 待避所巾員 | 中央帯巾員 | 全巾員 | 路面種別 | 設計C/R | 舗装年度 | 改良未改良 | 改良年度 | 備考 |
|------|-------|------|------|----------|----------|-------|-------|-----|------|-------|------|-------|------|----|
| 1    | 3.6   | 3.2  | 1.0  |          |          |       |       | 4.2 | 2.0  |       |      | 未     |      |    |
| 2    | 17.9  | 3.2  | 1.0  |          |          |       |       | 4.2 | 〃    |       |      | 〃     |      |    |
| 3    | 19.8  | 3.1  | 1.0  |          |          |       |       | 4.1 | 〃    |       |      | 〃     |      |    |
| 4    | 27.5  | 3.0  | 1.0  |          |          |       |       | 4.0 | 〃    |       |      | 〃     |      |    |
| 5    | 4.7   | 2.6  | 1.0  |          |          |       |       | 3.6 | 〃    |       |      | 〃     |      |    |
| 6    | 12.7  | 2.4  | 1.0  |          |          |       |       | 3.4 | 〃    |       |      | 〃     |      |    |
| 7    | 16.5  | 2.7  | 1.0  |          |          |       |       | 3.7 | 〃    |       |      | 〃     |      |    |
| 8    | 29.6  | 2.4  | 1.0  |          |          |       |       | 3.4 | 〃    |       |      | 〃     |      |    |
| 9    | 11.8  | 2.4  | 1.0  |          |          |       |       | 3.4 | 〃    |       |      | 〃     |      |    |
| 10   | 12.0  | 2.9  | 1.0  |          |          |       |       | 3.9 | 〃    |       |      | 〃     |      |    |
| 11   | 4.9   | 2.7  | 1.0  |          |          |       |       | 3.7 | 〃    |       |      | 〃     |      |    |
| 12   | 2.6   | 2.5  | 1.0  |          |          |       |       | 3.5 | 〃    |       |      | 〃     |      |    |
| 13   | 12.6  | 2.5  | 1.0  |          |          |       |       | 3.5 | 〃    |       |      | 〃     |      |    |
| 計    | 176.2 |      |      |          |          |       |       |     |      |       |      |       |      |    |

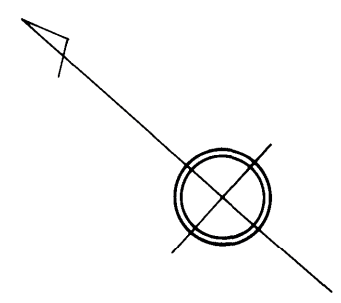


左 底 郷

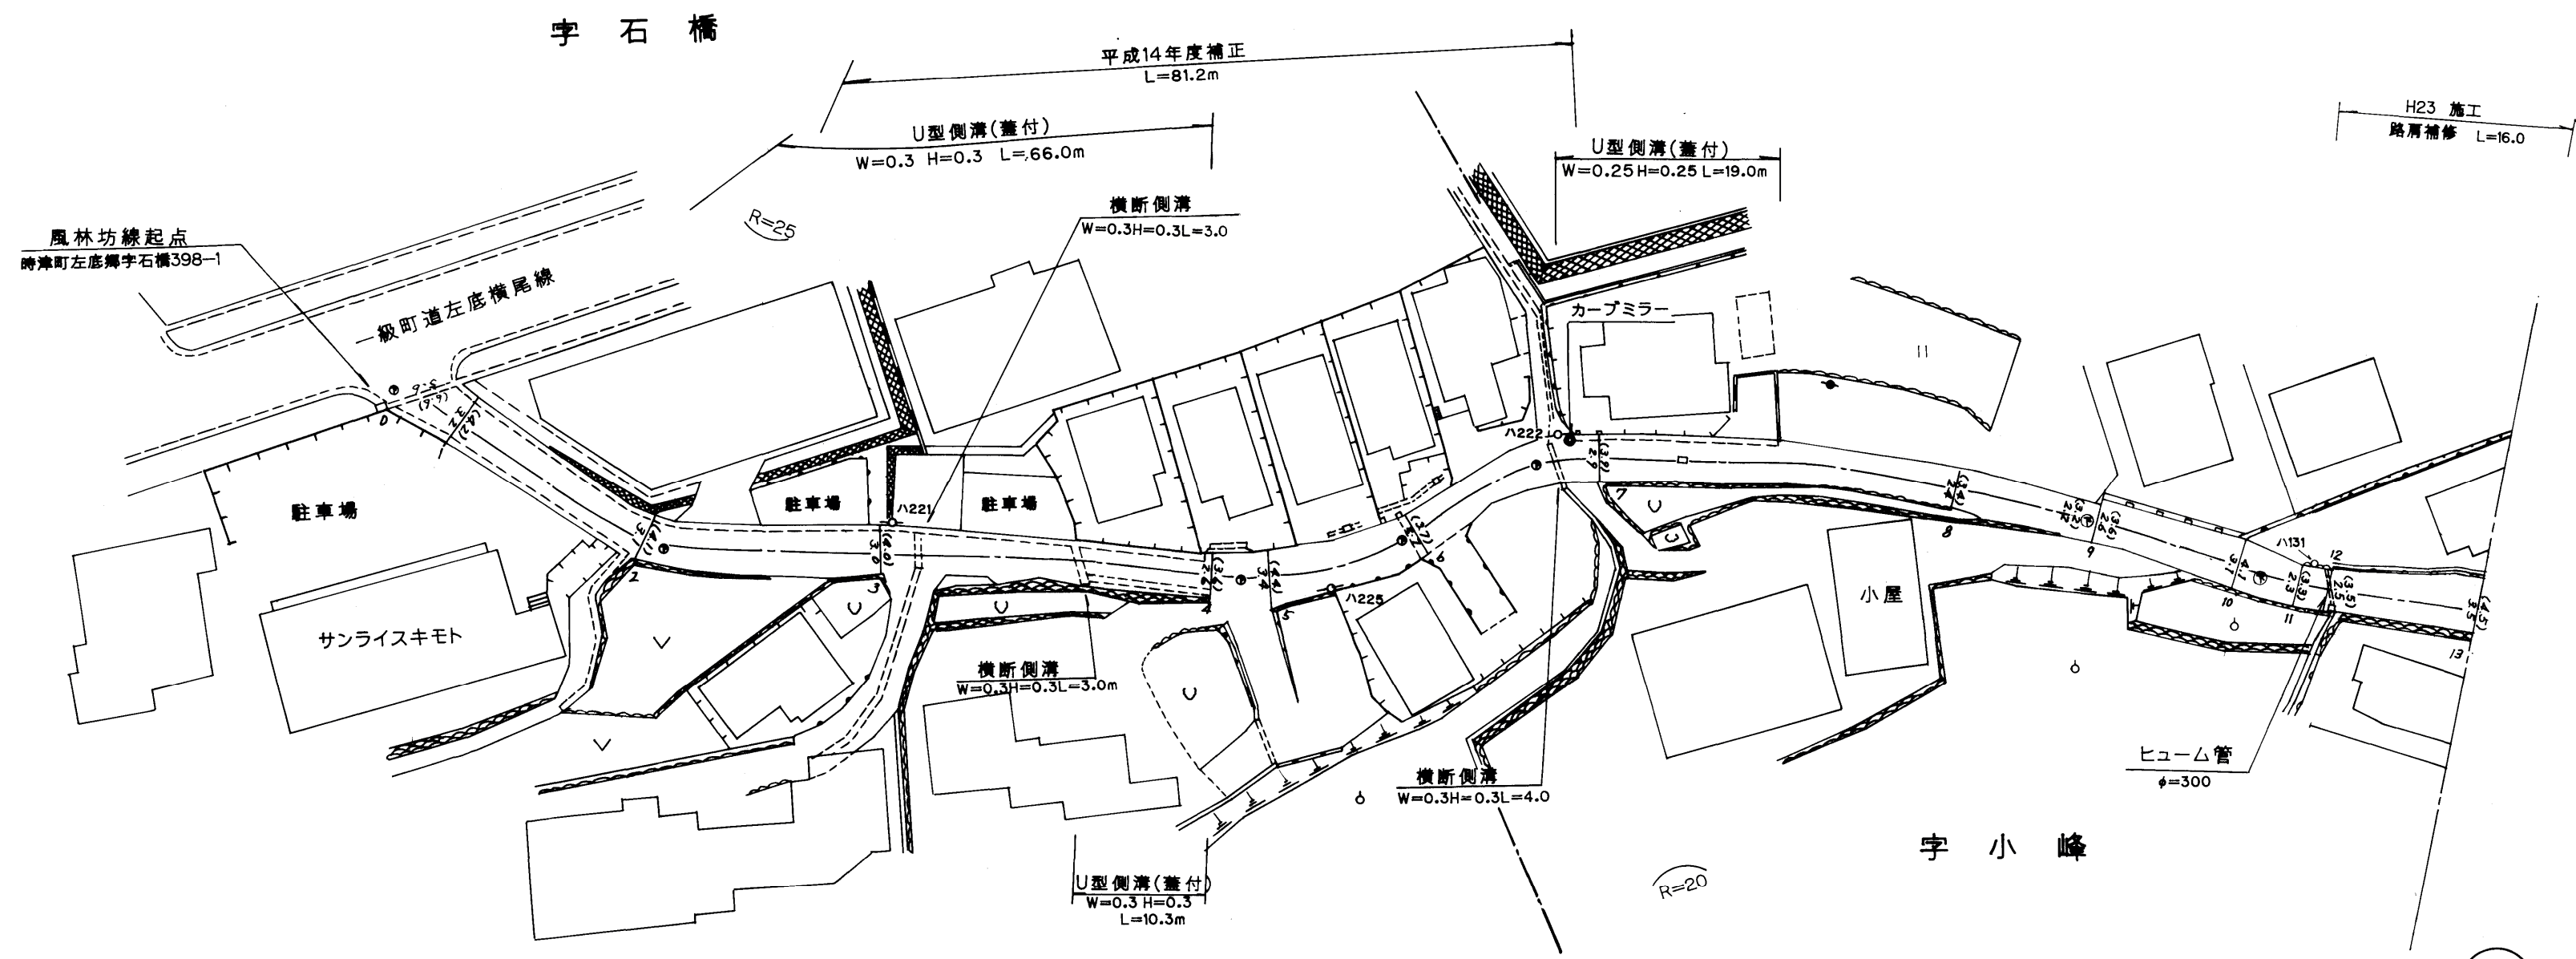

|       |                    |    |       |
|-------|--------------------|----|-------|
| 路線名   | 一般町道風林坊線           |    |       |
| 図面番号  | 1                  | 縮尺 | 1:500 |
| 作成年月日 | 昭和57年3月31日<br>平成24 |    |       |
| 作成者   | 扇精光株式会社            |    |       |
| 時津町役場 |                    |    |       |

| 整理番号 | 区間長   | 車道幅員 | 路肩幅員 | 歩道等幅員(右) | 歩道等幅員(左) | 待避所幅員 | 中央帯幅員 | 全幅員 | 路面種別 | 設計C B R | 舗装年度 | 改良未改良 | 改良年度 | 備考          |
|------|-------|------|------|----------|----------|-------|-------|-----|------|---------|------|-------|------|-------------|
| 1    | 0.8   | 3.5  | 1.0  |          |          |       |       | 4.5 | as   |         |      | 未     |      |             |
|      |       | 3.6  | 1.0  |          |          |       |       | 4.6 |      |         |      |       |      |             |
| 2    | 6.6   | 2.9  | 1.0  |          |          |       |       | 3.9 |      |         |      |       |      |             |
|      |       | 2.6  | 1.0  |          |          |       |       | 3.6 |      |         |      |       |      |             |
| 3    | 9.1   | 2.6  | 1.0  |          |          |       |       | 3.6 |      |         |      | 改     | 2022 |             |
|      |       | 2.5  | 1.0  |          |          |       |       | 3.5 |      |         |      |       |      |             |
| 4    | 12.5  | 2.5  | 1.0  |          |          |       |       | 3.5 |      |         |      |       |      |             |
|      |       | 2.0  | 1.0  |          |          |       |       | 3.0 |      |         |      |       |      |             |
| 5    | 12.5  | 2.2  | 1.0  |          |          |       |       | 3.2 |      |         |      | 未     |      |             |
|      |       | 2.5  | 1.0  |          |          |       |       | 3.5 |      |         |      |       |      |             |
| 6    | 20.8  | 3.0  | 1.0  |          |          |       |       | 4.0 |      |         |      |       |      |             |
|      |       | 2.9  | 1.0  |          |          |       |       | 3.9 |      |         |      |       |      |             |
| 7    | 4.9   | 2.9  | 1.0  |          |          |       |       | 3.9 |      | 2017    |      |       |      |             |
|      |       | 2.9  | 1.0  |          |          |       |       | 3.9 |      |         |      |       |      |             |
| 8    | 8.4   | 2.9  | 1.0  |          |          |       |       | 3.9 |      |         |      |       |      |             |
|      |       | 4.4  | 1.0  |          |          |       |       | 5.4 |      |         |      |       |      |             |
| 9    | 3.3   | 4.4  | 1.0  |          |          |       |       | 5.4 |      |         |      |       |      |             |
|      |       | 2.8  | 1.0  |          |          |       |       | 3.8 |      |         |      |       |      |             |
| 10   | 12.8  | 2.8  | 1.0  |          |          |       |       | 3.8 |      |         |      |       |      |             |
|      |       | 3.2  | 1.0  |          |          |       |       | 4.2 |      |         |      |       |      |             |
| 11   | 7.0   | 3.2  | 1.0  |          |          |       |       | 4.2 |      |         |      |       |      |             |
|      |       | 2.7  | 1.0  |          |          |       |       | 3.7 |      |         |      |       |      |             |
| 12   | 7.0   | 2.7  | 1.0  |          |          |       |       | 3.7 |      |         |      |       |      |             |
|      |       | 3.5  | 1.0  |          |          |       |       | 4.5 |      |         |      |       |      |             |
| 13   | 3.1   | 3.5  | 1.0  |          |          |       |       | 4.5 |      |         |      |       |      |             |
|      |       | 2.8  | 1.0  |          |          |       |       | 3.8 |      |         |      |       |      |             |
| 14   | 6.8   | 2.8  | 1.0  |          |          |       |       | 3.8 |      |         |      |       |      |             |
|      |       | 2.8  | 1.0  |          |          |       |       | 3.8 |      |         |      |       |      |             |
| 15   | 2.1   | 2.4  | 1.0  |          |          |       |       | 3.4 |      |         |      |       |      |             |
|      |       | 2.4  | 1.0  |          |          |       |       | 3.4 |      |         |      |       |      |             |
| 16   | 9.8   | 2.8  | 1.0  |          |          |       |       | 3.8 |      |         |      |       |      |             |
|      |       | 4.8  | 1.0  |          |          |       |       | 5.8 |      |         |      |       |      |             |
| 17   | 9.2   | 4.8  | 1.0  |          |          |       |       | 5.8 |      |         |      |       |      |             |
|      |       | 5.2  | 1.0  |          |          |       |       | 6.2 |      |         |      |       |      |             |
| 18   | 1.7   | 5.2  | 1.0  |          |          |       |       | 6.2 |      |         |      |       |      |             |
|      |       | 3.0  | 1.0  |          |          |       |       | 4.0 |      |         |      |       |      |             |
| 19   | 4.3   | 2.3  | 1.0  |          |          |       |       | 3.3 |      |         |      |       | 平原橋  | L=4.3 W=3.3 |
|      |       | 2.3  | 1.0  |          |          |       |       | 3.3 |      |         |      |       |      |             |
| 20   | 4.7   | 3.0  | 1.0  |          |          |       |       | 4.0 |      |         |      |       |      |             |
|      |       | 7.0  | 1.0  |          |          |       |       | 8.0 |      |         |      |       |      |             |
| 21   | 3.1   | 7.0  | 1.0  |          |          |       |       | 8.0 |      |         |      |       |      |             |
|      |       | 6.8  | 1.0  |          |          |       |       | 7.8 |      |         |      |       |      |             |
| 22   | 6.7   | 6.8  | 1.0  |          |          |       |       | 7.8 |      |         |      |       |      |             |
|      |       | 3.0  | 1.0  |          |          |       |       | 4.0 |      |         |      |       |      |             |
| 23   | 2.2   | 3.0  | 1.0  |          |          |       |       | 4.0 |      |         |      |       |      |             |
|      |       | 2.4  | 1.0  |          |          |       |       | 3.4 |      |         |      |       |      |             |
| 24   | 23.6  | 2.4  | 1.0  |          |          |       |       | 3.4 |      |         |      |       |      |             |
|      |       | 2.4  | 1.0  |          |          |       |       | 3.4 |      |         |      |       |      |             |
| 25   | 15.4  | 2.4  | 1.0  |          |          |       |       | 3.4 |      |         |      |       |      |             |
|      |       | 3.0  | 1.0  |          |          |       |       | 4.0 |      |         |      |       |      |             |
| 26   | 14.7  | 3.0  | 1.0  |          |          |       |       | 4.0 |      |         |      |       |      |             |
|      |       | 3.2  | 1.0  |          |          |       |       | 4.2 |      |         |      |       |      |             |
| 計    | 213.1 |      |      |          |          |       |       |     |      |         |      |       |      |             |

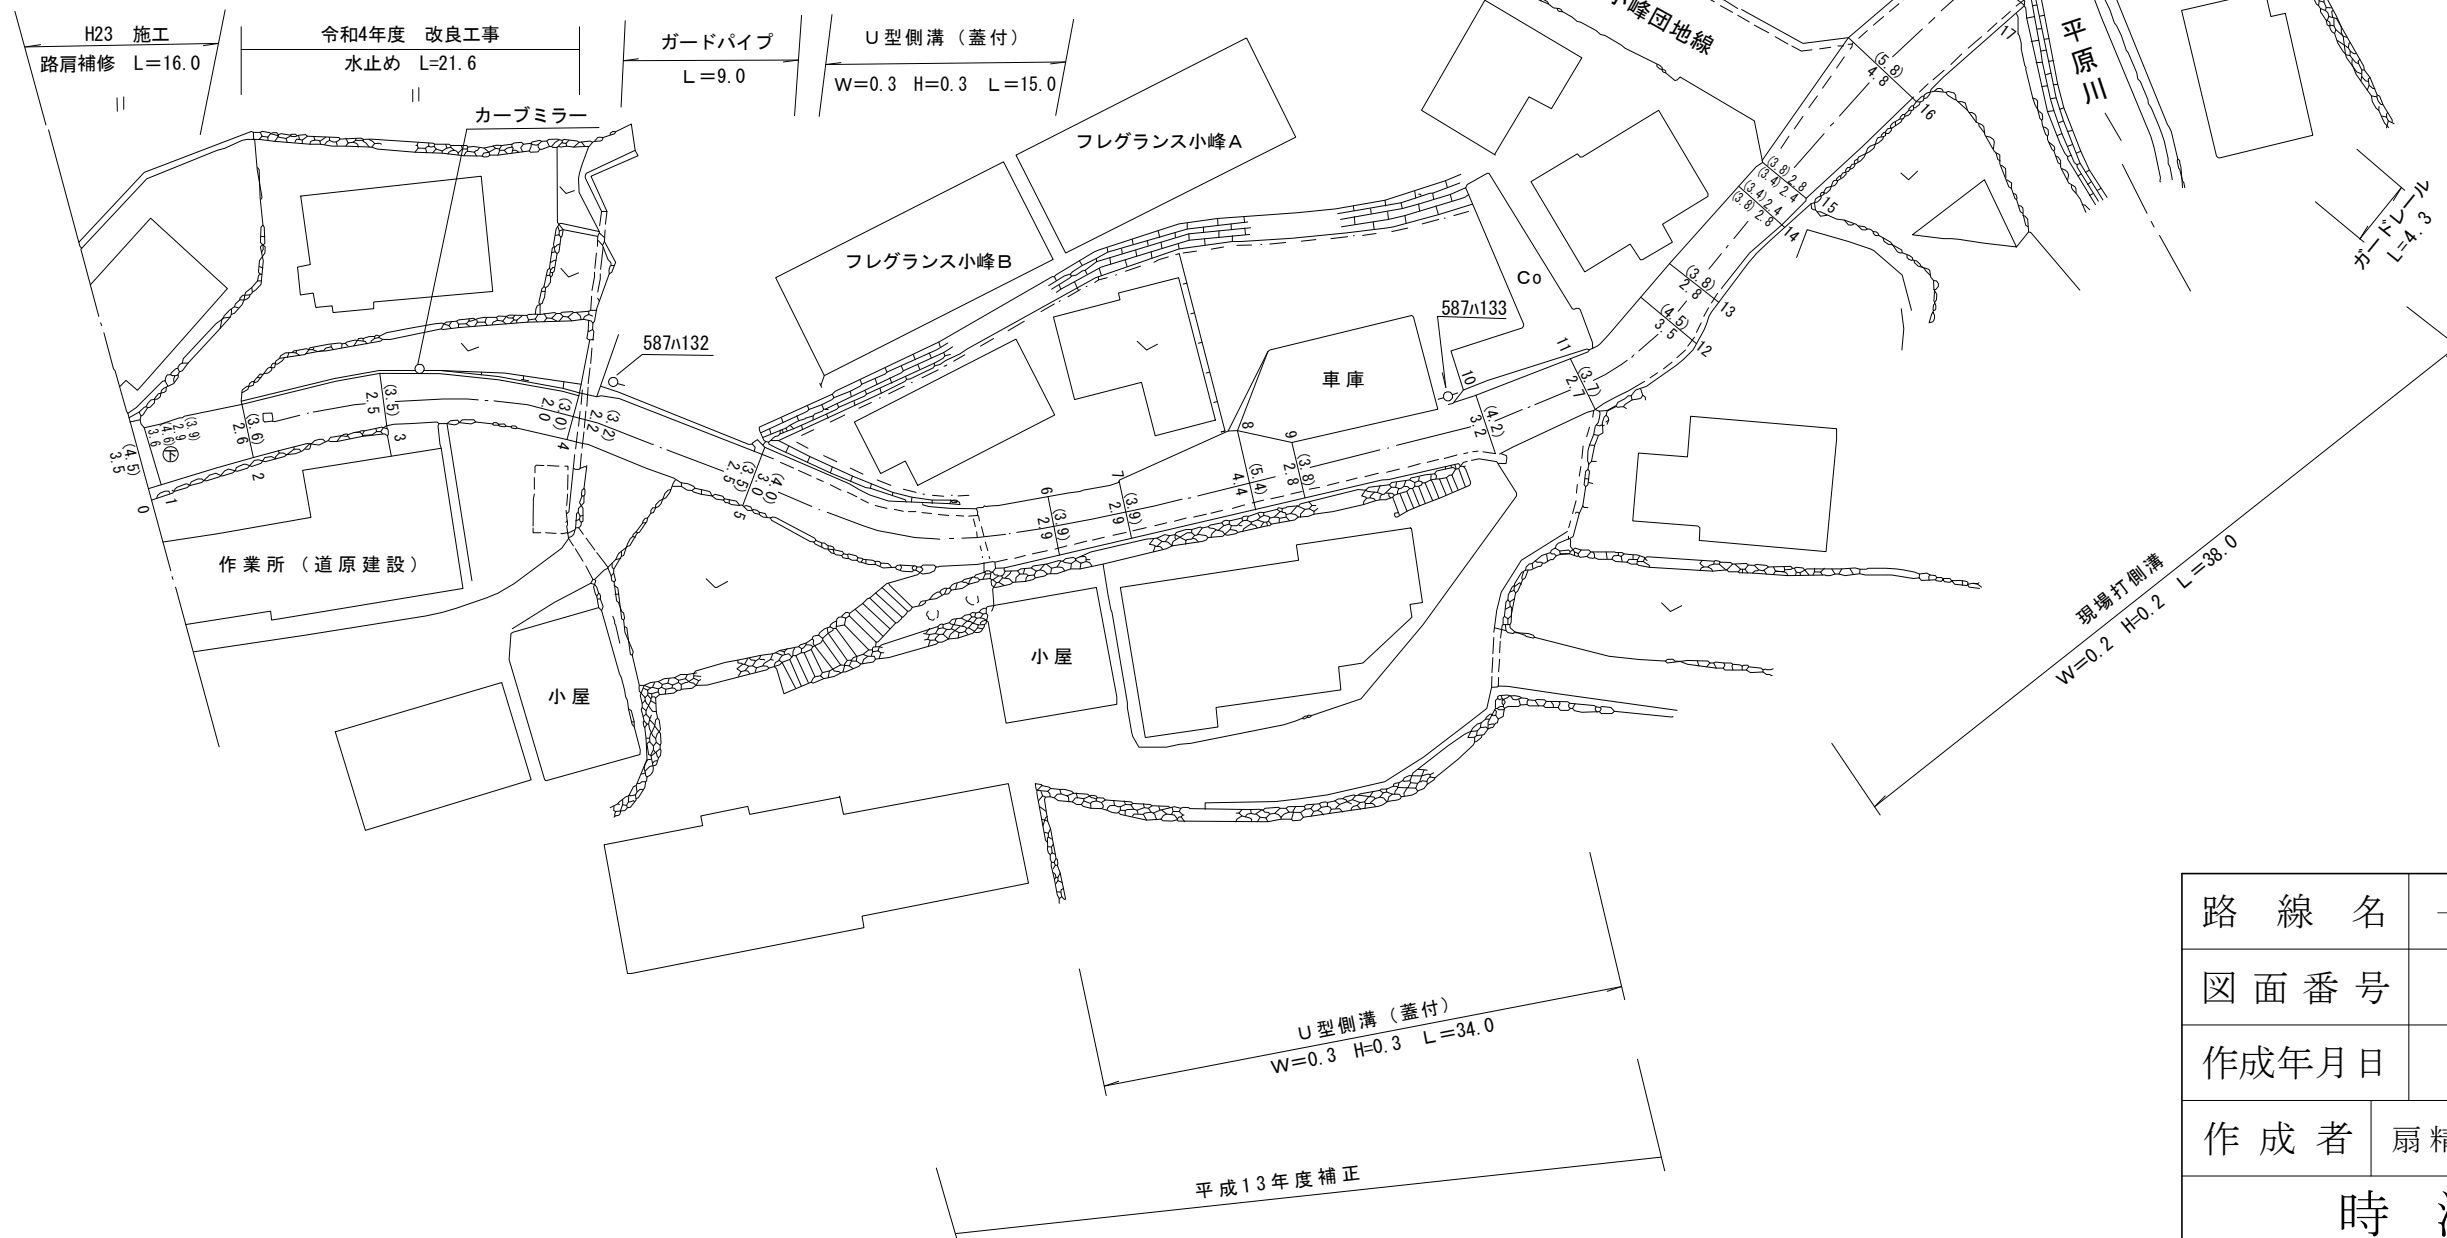


左底郷

字平原

字小峰

|       |                         |    |       |
|-------|-------------------------|----|-------|
| 路線名   | 一般町道 風林坊線               |    |       |
| 図面番号  | 2                       | 縮尺 | 1:500 |
| 作成年月日 | 昭和57年3月31日<br>令和5年3月31日 |    |       |
| 作成者   | 扇精光コンサルタンツ株式会社          |    |       |
| 時津町役場 |                         |    |       |


| 整理番号 | 区間長   | 車道巾員 | 路肩巾員 | 歩道巾員 | 待避所巾員 | 分離帯巾員 | 全巾員 | 路面種別 | 設計CBR | 舗装年度 | 改良未改良 | 改良年度 | 備考 |
|------|-------|------|------|------|-------|-------|-----|------|-------|------|-------|------|----|
| 1    | 28.6  | 3.2  | 1.0  |      |       |       | 4.2 | 0.5  |       |      | 未     |      |    |
| 2    | 19.7  | 2.8  |      |      |       |       | 3.8 |      |       |      |       |      |    |
| 3    | 22.4  | 3.0  |      |      |       |       | 4.0 |      |       |      |       |      |    |
| 4    | 9.7   | 2.5  |      |      |       |       | 3.5 |      |       |      |       |      |    |
| 5    | 5.0   | 3.4  |      |      |       |       | 4.4 |      |       |      |       |      |    |
| 6    | 7.8   | 3.4  |      |      |       |       | 4.4 |      |       |      |       |      |    |
| 7    | 24.2  | 2.4  |      |      |       |       | 3.4 |      | 93    | 改    | 93    |      |    |
| 8    | 16.6  | 2.4  |      |      |       |       | 3.4 |      |       |      |       |      |    |
| 9    | 9.7   | 2.4  |      |      |       |       | 3.4 |      |       |      |       |      |    |
| 10   | 2.6   | 2.4  |      |      |       |       | 3.4 |      | 09    |      | 09    |      |    |
| 11   | 24.5  | 4.4  |      |      |       |       | 5.4 |      |       |      |       |      |    |
| 12   | 7.7   | 4.7  |      |      |       |       | 5.7 |      |       |      |       |      |    |
| 13   | 5.2   | 2.6  |      |      |       |       | 3.6 |      |       |      | 未     |      |    |
| 14   | 16.2  | 2.0  |      |      |       |       | 3.0 |      |       |      |       |      |    |
| 15   | 7.1   | 2.5  |      |      |       |       | 3.5 |      |       |      |       |      |    |
| 16   | 6.3   | 2.5  |      |      |       |       | 3.5 |      |       |      |       |      |    |
| 計    | 213.3 |      |      |      |       |       |     |      |       |      |       |      |    |

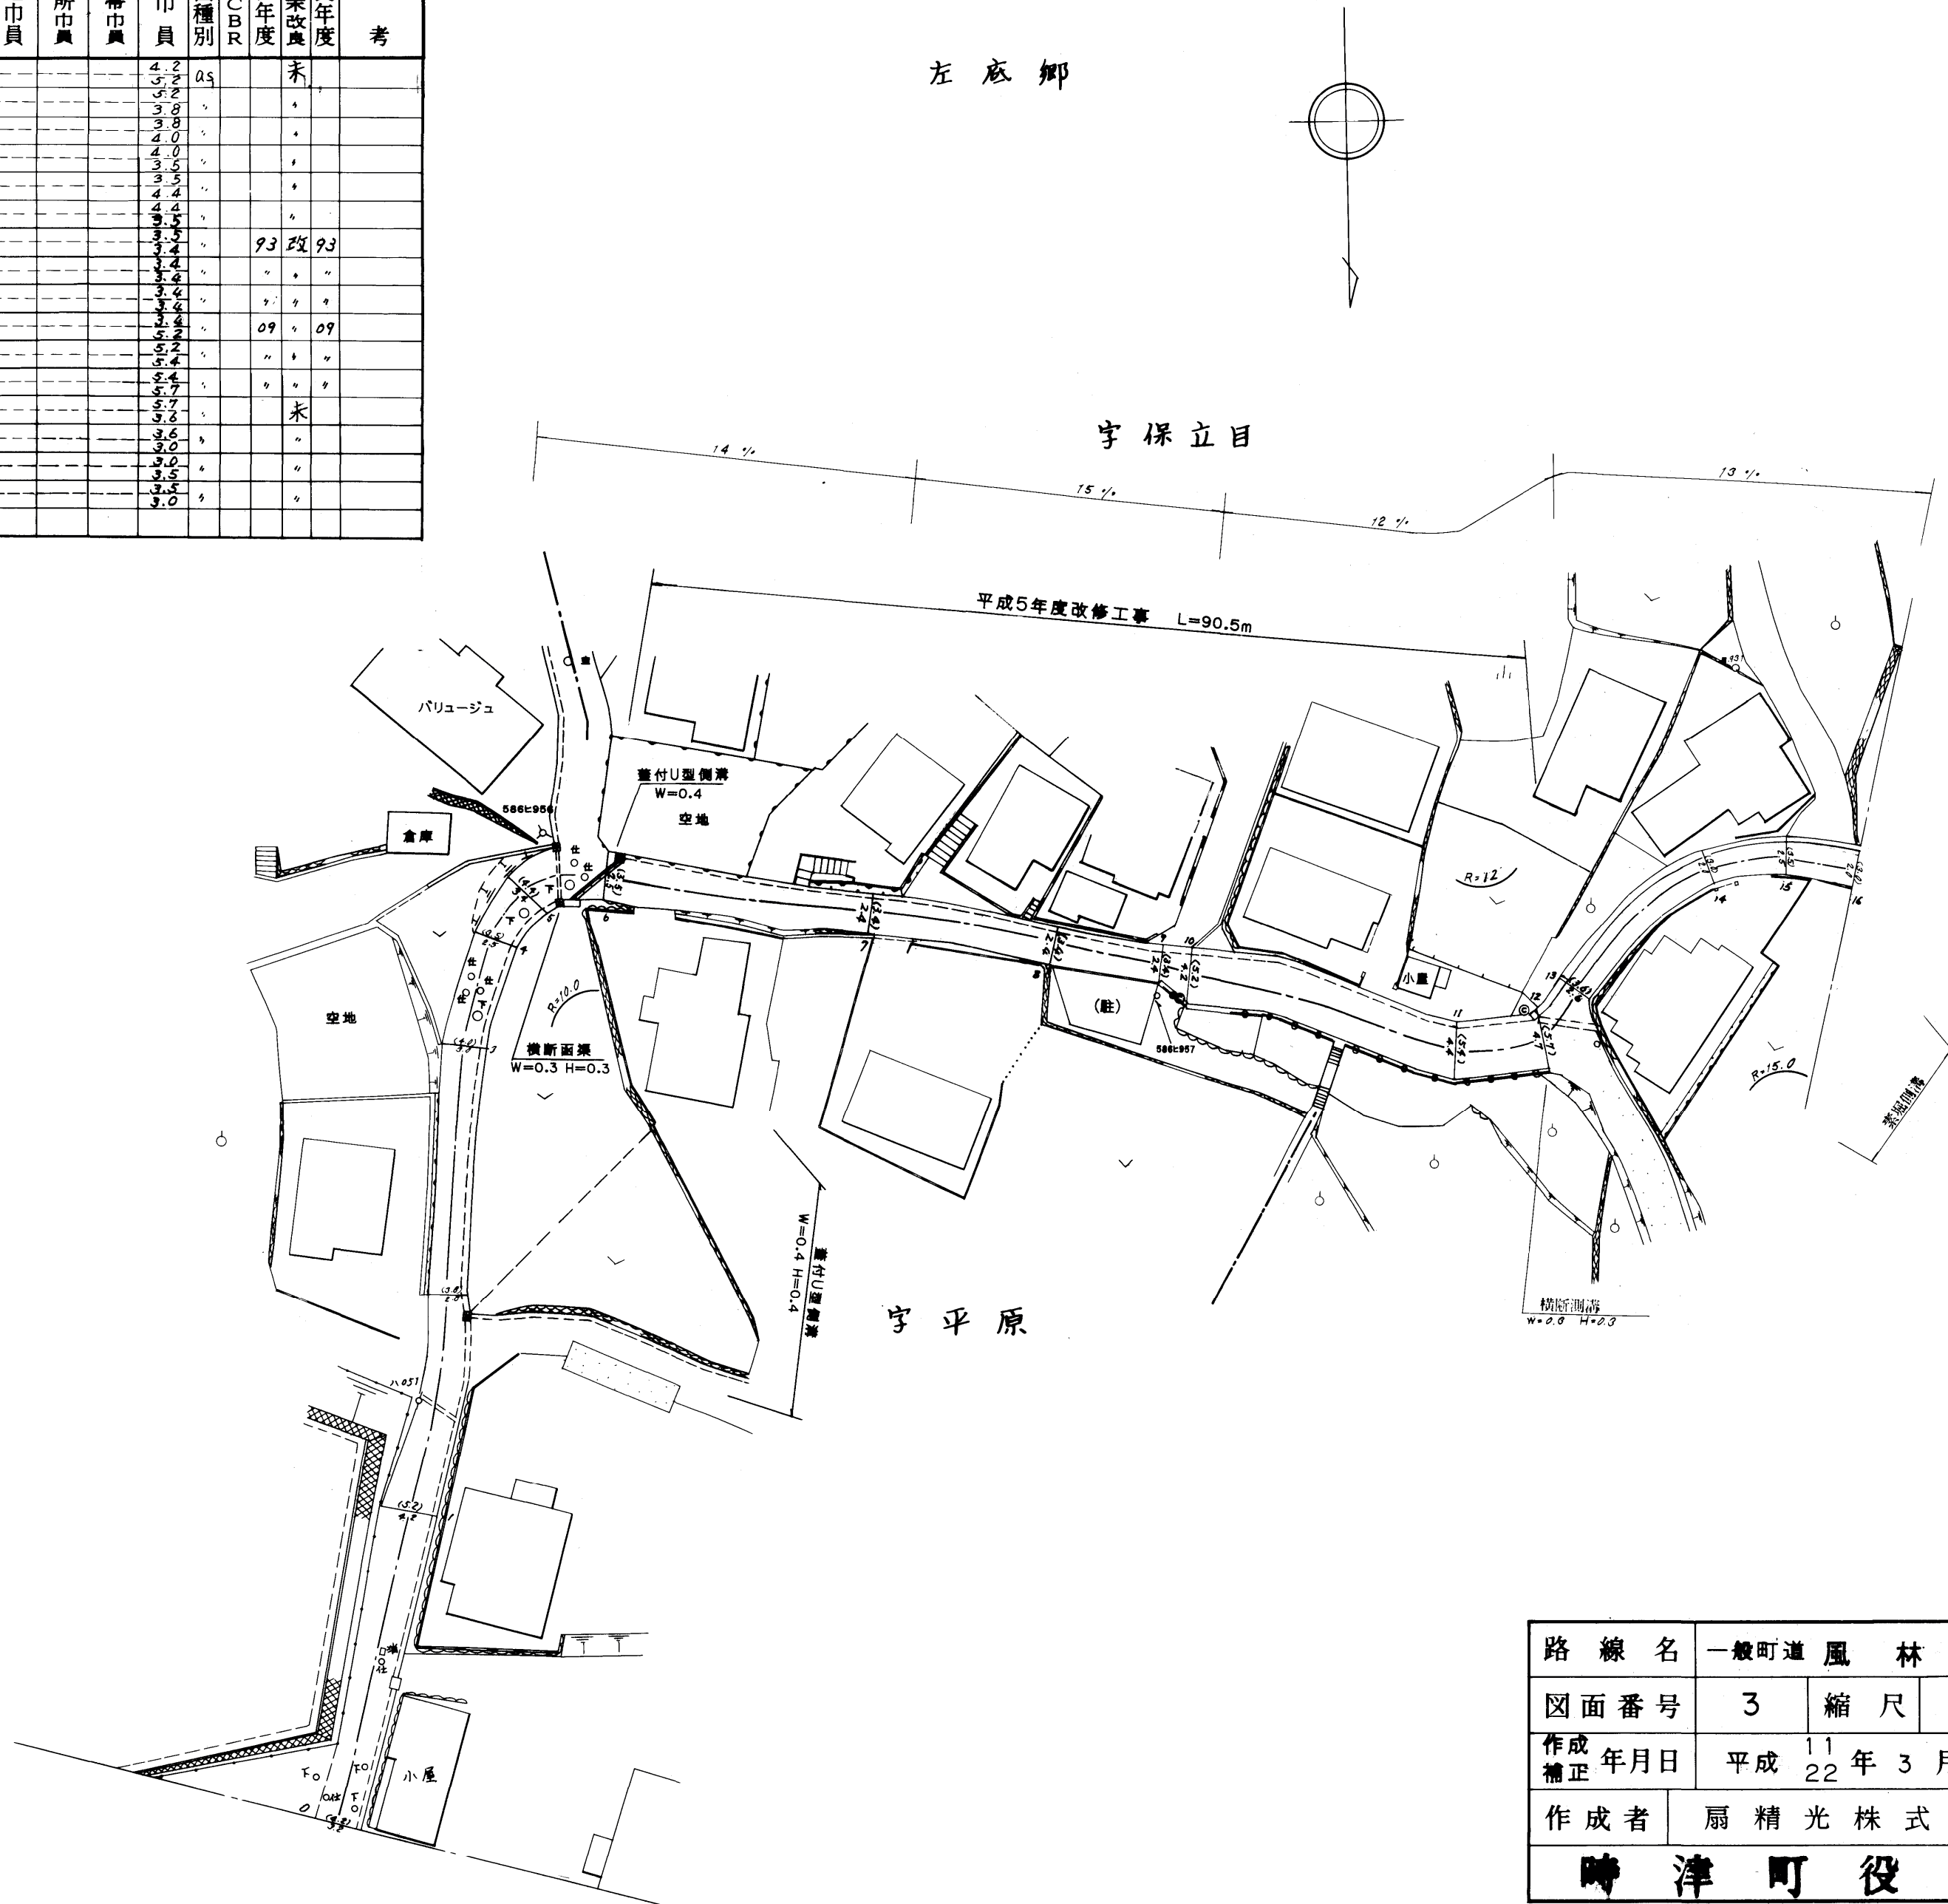

362

|              |           |                        |       |
|--------------|-----------|------------------------|-------|
| 路線名          | 一般町道 風林坊線 |                        |       |
| 図面番号         | 3         | 縮尺                     | 1:500 |
| 作成<br>補正     | 年月日       | 平成 11 年 3 月 31 日<br>22 |       |
| 作成者          | 扇精光株式会社   |                        |       |
| <b>時津町役場</b> |           |                        |       |

| 整理番号 | 区間長   | 車道巾員 | 路肩巾員 | 歩道巾員 | 待避所巾員 | 分離帯巾員 | 全巾員 | 路面種別 | 設計CBR | 舗装年度 | 改良未改良 | 改良年度 | 備考 |
|------|-------|------|------|------|-------|-------|-----|------|-------|------|-------|------|----|
| 1    | 15.8  | 2.0  | 1.0  |      |       |       | 3.0 | 0.5  |       |      | 未     |      |    |
| 2    | 3.8   | 2.3  |      |      |       |       | 3.3 |      |       |      |       |      |    |
| 3    | 2.9   | 3.1  |      |      |       |       | 4.1 |      |       |      |       |      |    |
| 4    | 4.3   | 7.1  |      |      |       |       | 8.1 |      |       |      |       |      |    |
| 5    | 5.8   | 4.0  |      |      |       |       | 5.0 |      |       |      |       |      |    |
| 6    | 13.6  | 2.4  |      |      |       |       | 3.4 |      |       |      |       |      |    |
| 7    | 5.0   | 1.8  |      |      |       |       | 2.8 |      |       |      |       |      |    |
| 8    | 12.1  | 3.0  |      |      |       |       | 4.0 |      |       |      |       |      |    |
| 9    | 11.3  | 2.4  |      |      |       |       | 3.4 |      |       |      |       |      |    |
| 10   | 7.1   | 3.4  |      |      |       |       | 4.4 |      |       |      |       |      |    |
| 11   | 21.7  | 2.3  |      |      |       |       | 3.3 |      |       |      |       |      |    |
| 12   | 3.2   | 1.6  |      |      |       |       | 2.6 |      |       |      |       |      |    |
| 13   | 4.0   | 1.7  |      |      |       |       | 2.7 |      |       |      |       |      |    |
| 14   | 8.5   | 1.4  |      |      |       |       | 2.4 |      |       |      |       |      |    |
| 15   | 3.7   | 1.7  |      |      |       |       | 2.7 |      |       |      |       |      |    |
| 16   | 16.0  | 2.0  |      |      |       |       | 3.0 |      |       |      |       |      |    |
| 17   | 6.4   | 2.0  |      |      |       |       | 3.0 |      |       |      |       |      |    |
| 18   | 7.5   | 2.0  |      |      |       |       | 3.0 |      |       |      |       |      |    |
| 19   | 5.6   | 2.6  |      |      |       |       | 3.6 |      |       |      |       |      |    |
| 20   | 18.4  | 2.4  |      |      |       |       | 3.4 |      |       |      |       |      |    |
| 21   | 15.5  | 3.0  |      |      |       |       | 4.0 |      |       |      |       |      |    |
| 計    | 192.2 |      |      |      |       |       | 4.2 |      |       |      |       |      |    |

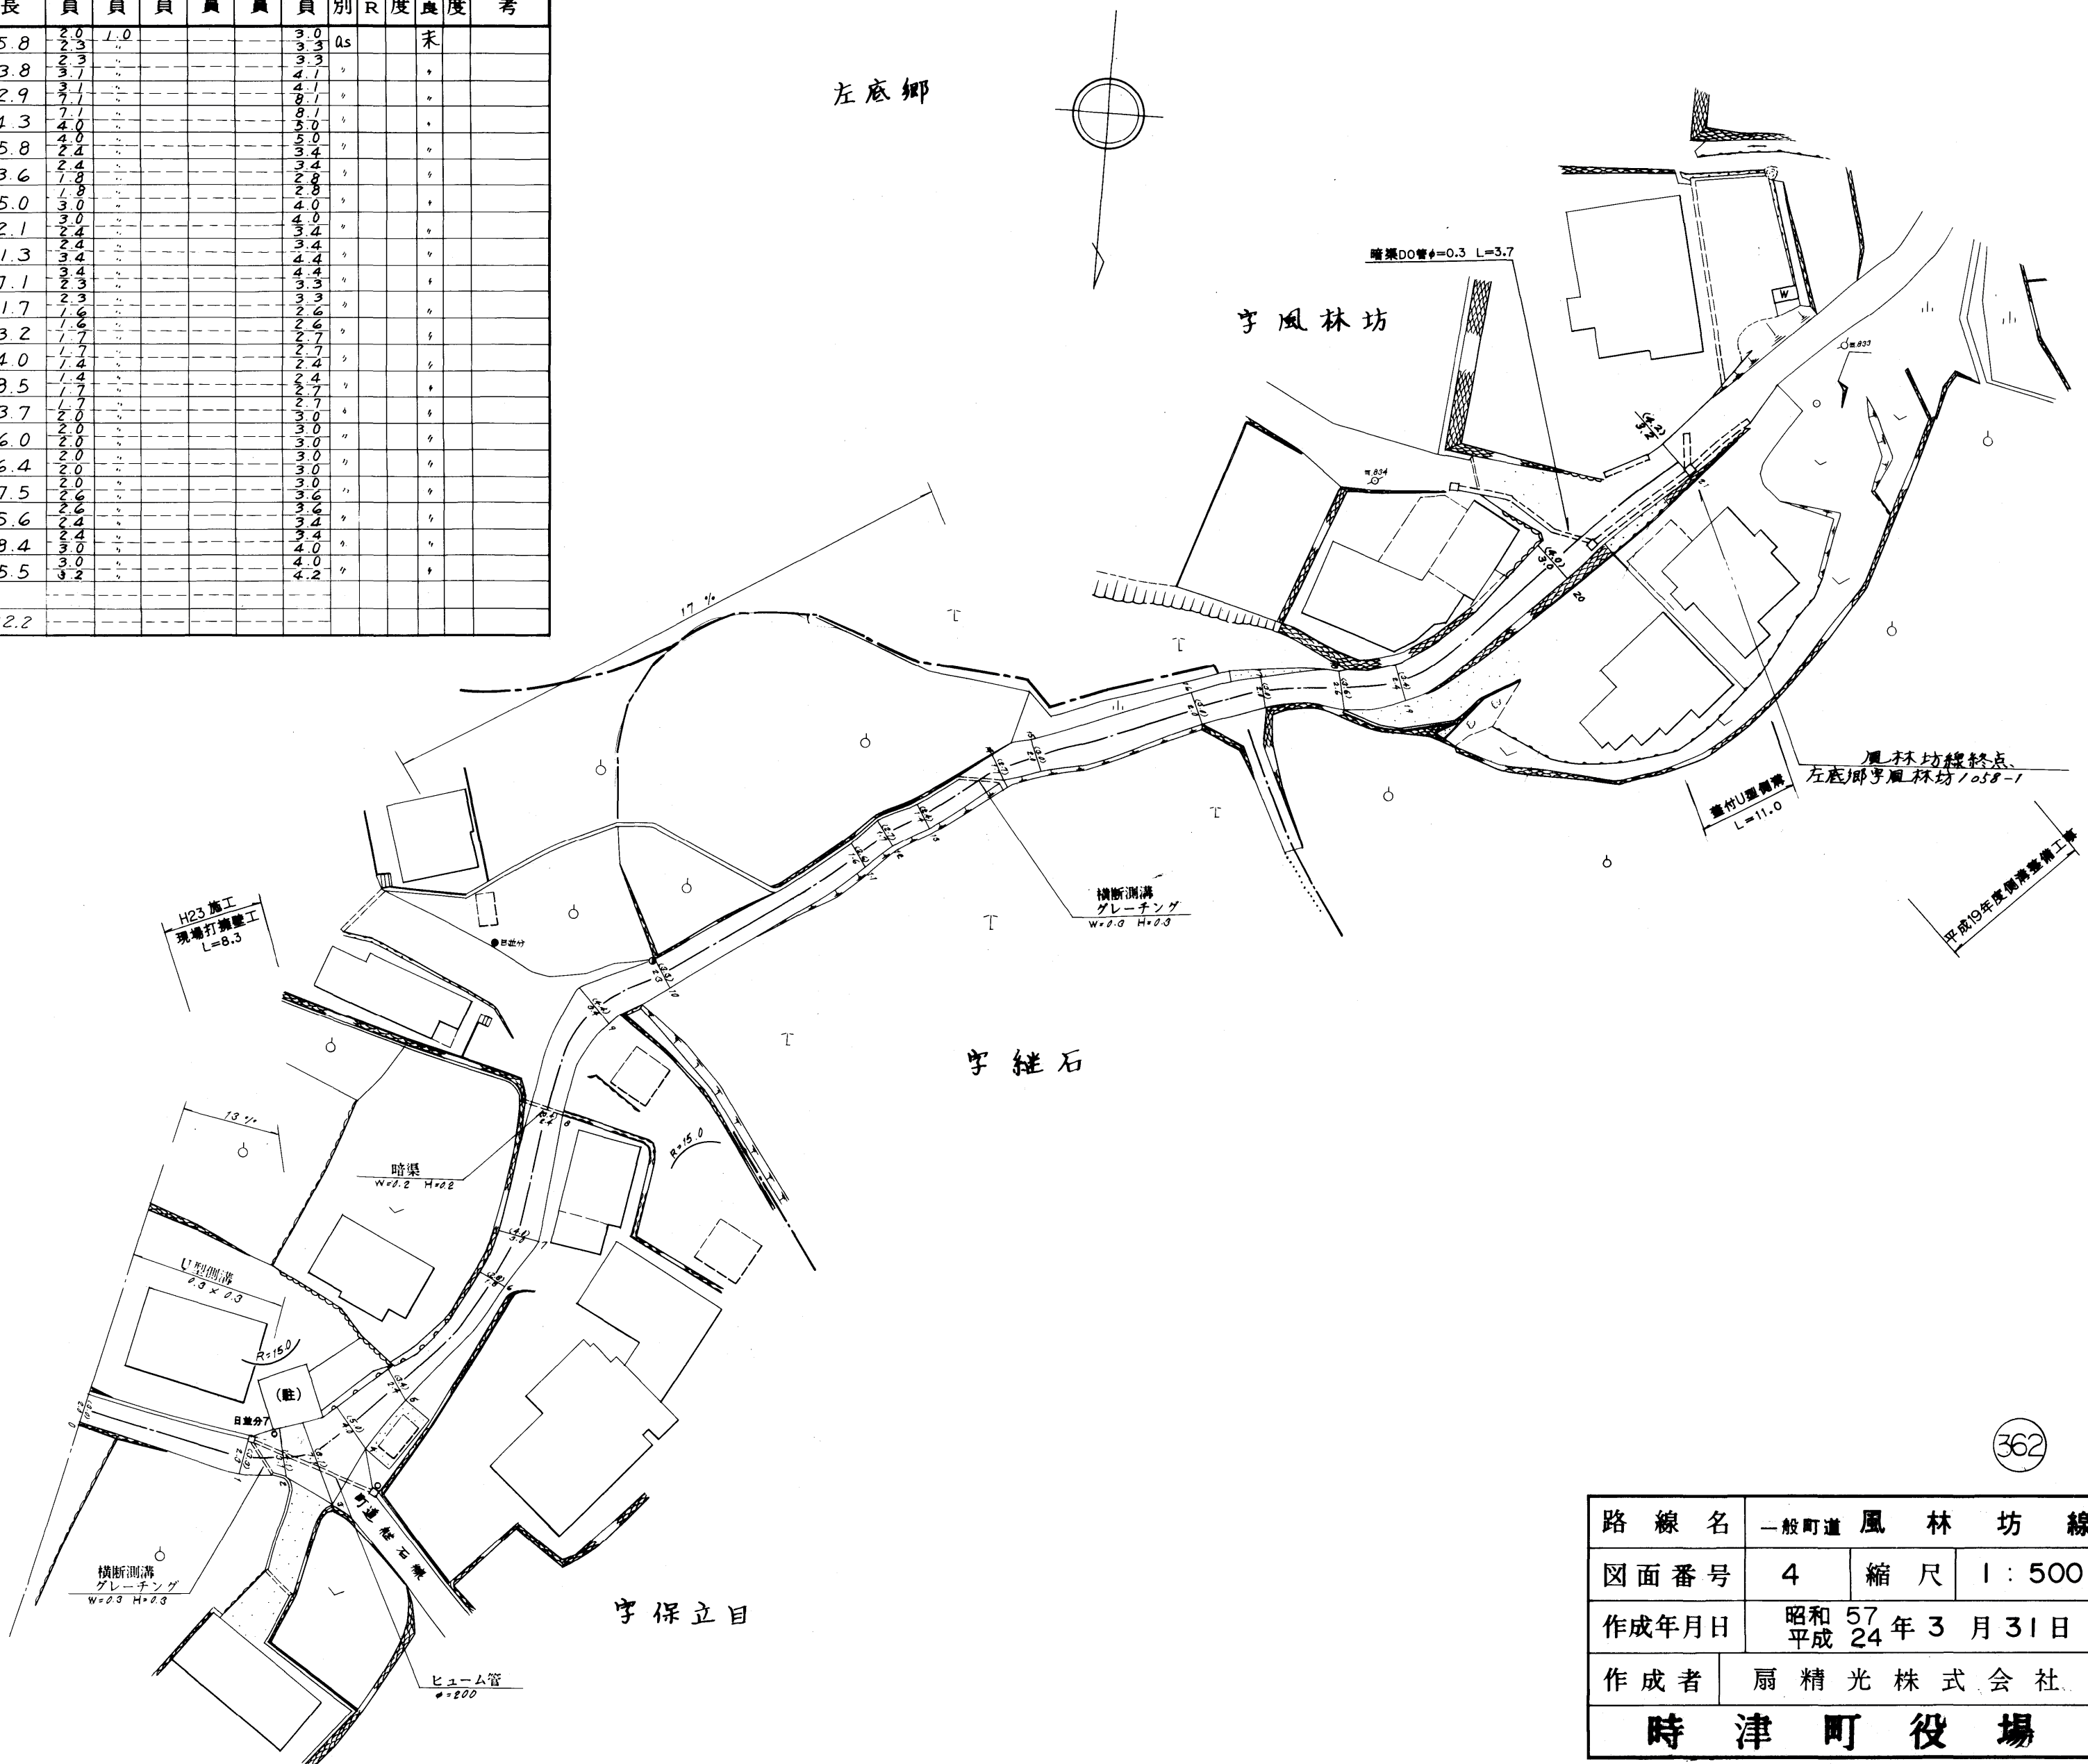

|              |                          |    |       |
|--------------|--------------------------|----|-------|
| 路線名          | 一般町道 風林坊線                |    |       |
| 図面番号         | 4                        | 縮尺 | 1:500 |
| 作成年月日        | 昭和57年3月31日<br>平成24年3月31日 |    |       |
| 作成者          | 扇精光株式会社                  |    |       |
| <b>時津町役場</b> |                          |    |       |