



整理番号	区間長	車道巾員	路肩巾員	歩道等巾員(右)	歩道等巾員(左)	待避所巾員	中央帯巾員	全巾員	路面種別	設計C B R	舗装年度	改良未改良	改良年度	備考
1	2.0	4.7 3.7	1.0 1.0					3.7 4.7	As			未		
2	13.2	3.5 3.5	1.0 1.0					4.5 4.5	"			"		
3	4.5	4.5 4.5	1.0 1.0					5.5 5.5	"			"		
4	3.8	5.9 5.9	1.0 1.0					6.9 6.9	"			"		
5	2.9	5.9 5.9	1.0 1.0					7.2 7.2	"			"		
6	9.1	5.9 5.9	1.0 1.0					6.5 6.5	"			"		
7	4.0	5.9 5.9	1.0 1.0					6.9 6.9	"			"		
8	4.5	3.9 3.9	1.0 1.0					4.9 4.9	"			"		
9	13.6	3.3 3.3	1.0 1.0					4.3 4.3	"			"		
10	13.3	3.3 2.7	1.0 1.0					3.7 3.7	"			"		
11	1.5		3.7					3.7	"			"		交通不能
12	2.7		4.0					4.0	"			"		"
13	5.0		4.0					4.0	Co			"		"
14	1.2		4.5					4.5	"			"		"
計	81.3													

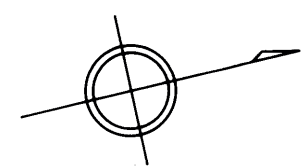

左底郷

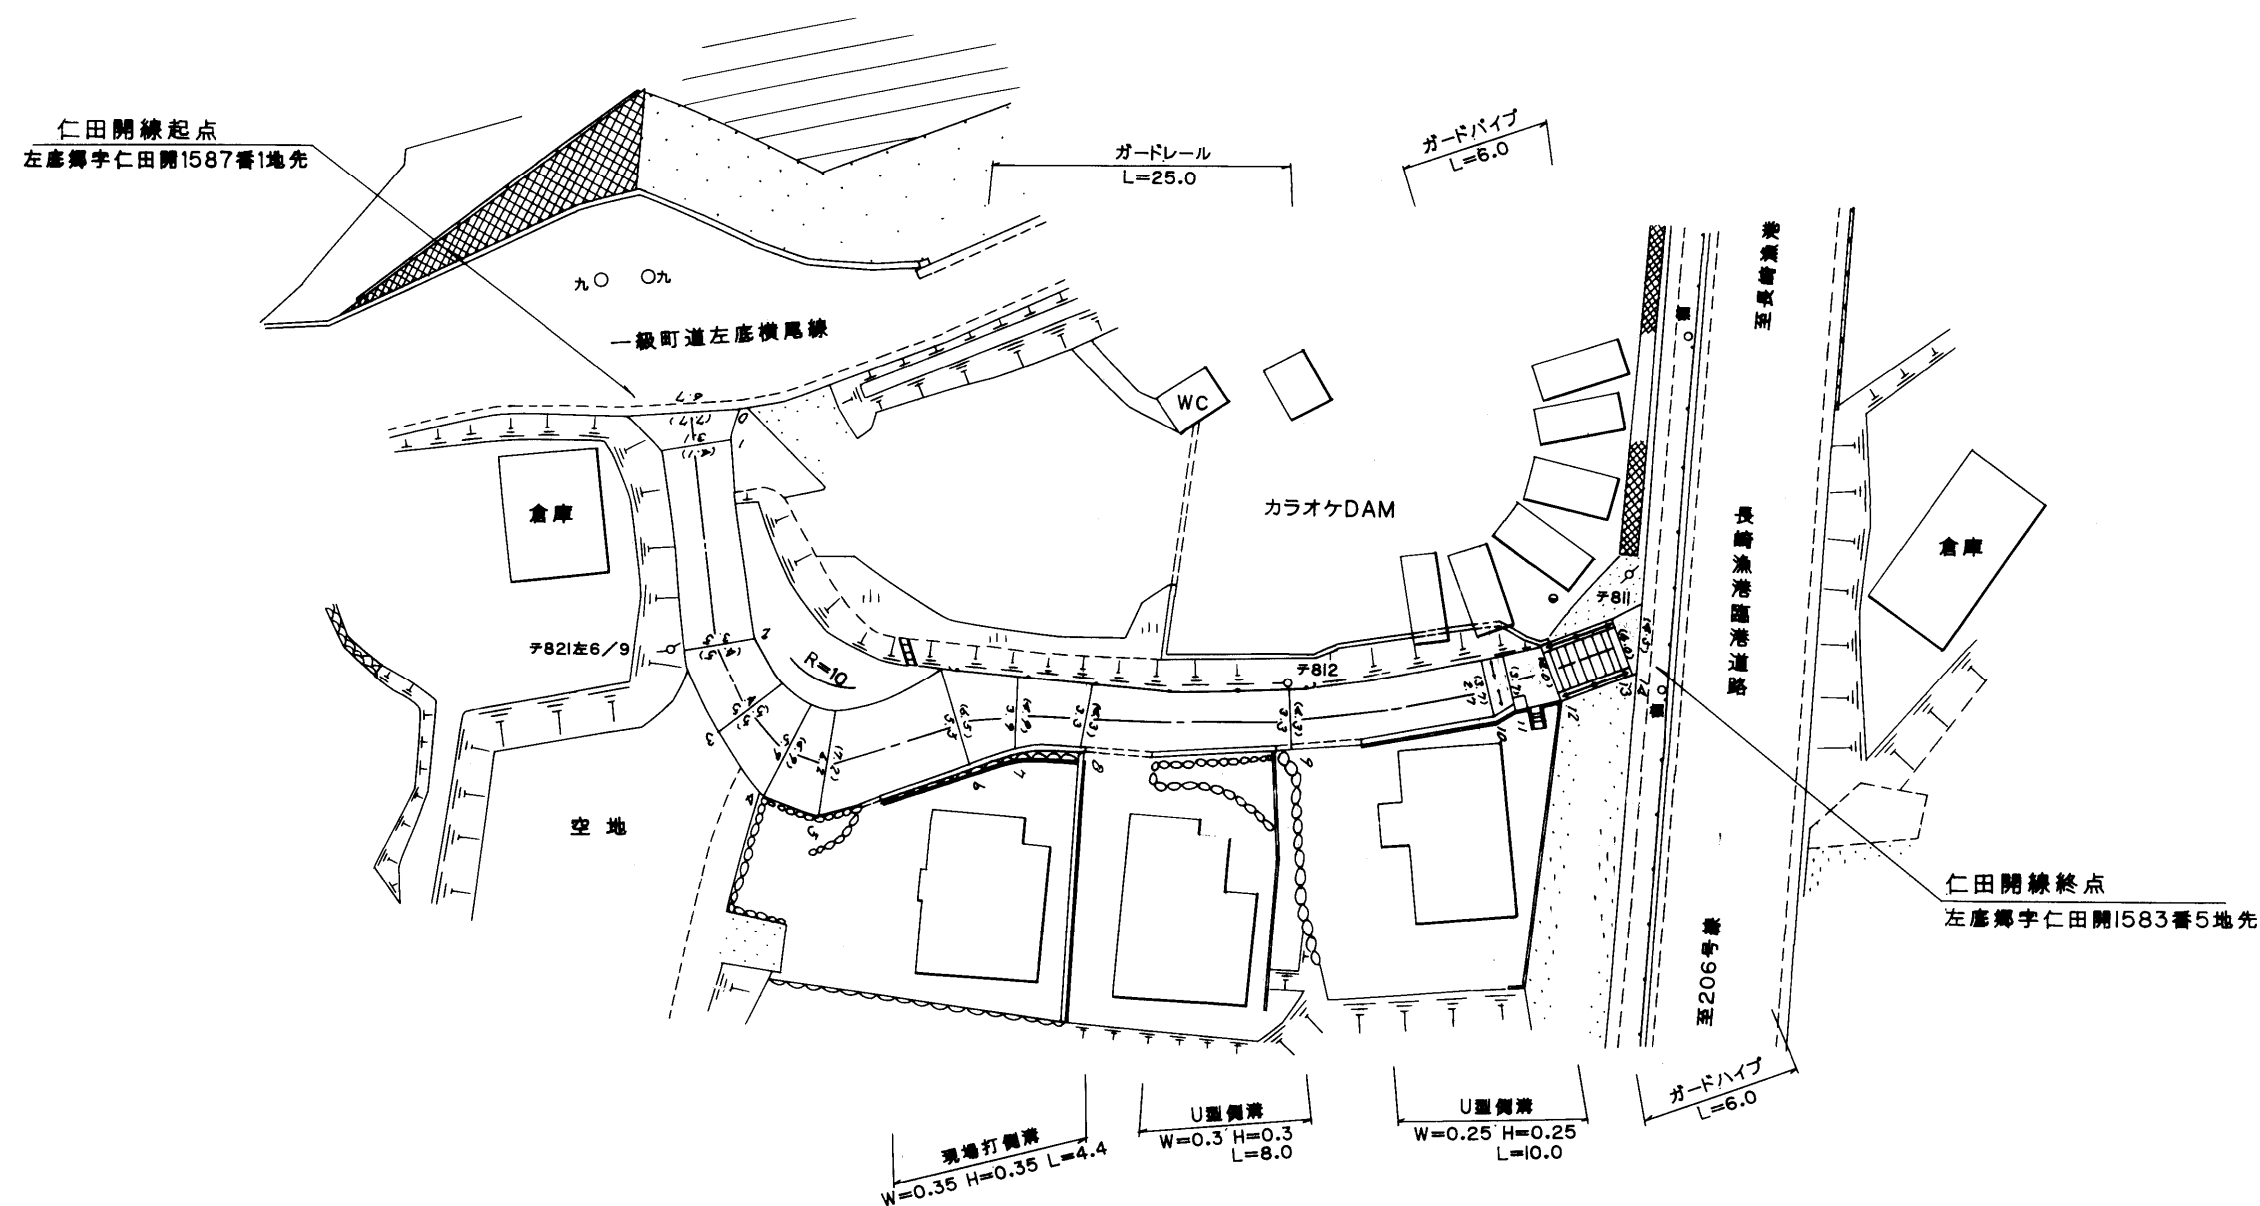

路線名	一般町道仁田開線		
図面番号	1	縮尺	1:500
作成年月日	平成10年3月31日		
作成者	扇精光株式会社		
時津町役場			