



整理番号	区間長	車道巾員	路肩巾員	歩道等巾員(右)	歩道等巾員(左)	待避所巾員	中央帯巾員	全巾員	路面種別	設計C B R	舗装年度	改良未改良	改良年度	備考
1	5.0	10.0	1.0					11.0	AS	93	改	93		
2	31.4	5.0	1.0					6.0	"	"	"	"		
3	4.4	5.0	1.0					6.0	"	"	"	"		
4	2.3	8.0	1.0					9.0	"	"	"	"		
5	5.0	5.0	1.0		1.9			7.9	"	"	"	"		
6	21.7	5.0	1.0		1.5			7.5	"	"	"	"		
7	6.3	4.9	1.0		1.4			7.3	"	"	"	"		
8	5.8	4.9	1.0		2.3			8.2	"	"	"	"		
9	9.6	5.0	1.0					6.0	"	"	"	"		
10	40.4	5.0	1.0					6.0	"	"	"	"		
11	1.5	2.0	1.0					3.0	"	"	"	"		
12	5.0	2.0	1.0					3.0	"	"	"	"		
13	1.6	3.0	1.0					4.0	"	"	"	"		
14	13.2	5.0	1.0					6.0	"	"	"	"		
計	153.2													

第4宮園1号支線

1	2.8	5.5	1.0					6.5	AS	93	改	93		
2	13.8	2.9	1.0					3.9	"	"	"	"		
計	16.6													

第4宮園2号支線

1	2.5	8.4	1.0					9.4	AS	93	改	93		
2	7.9	5.0	1.0					6.0	"	"	"	"		
3	20.5	5.0	1.0					6.0	"	"	"	"		
4	3.1	4.9	1.0					5.9	"	"	"	"		
5	1.5	2.0	1.0					3.0	"	"	"	"		
6	5.0	2.0	1.0					3.0	"	"	"	"		
7	1.3	3.1	1.0					4.1	"	"	"	"		
8	1.4	5.8	1.0					6.8	"	"	"	"		
計	43.2													

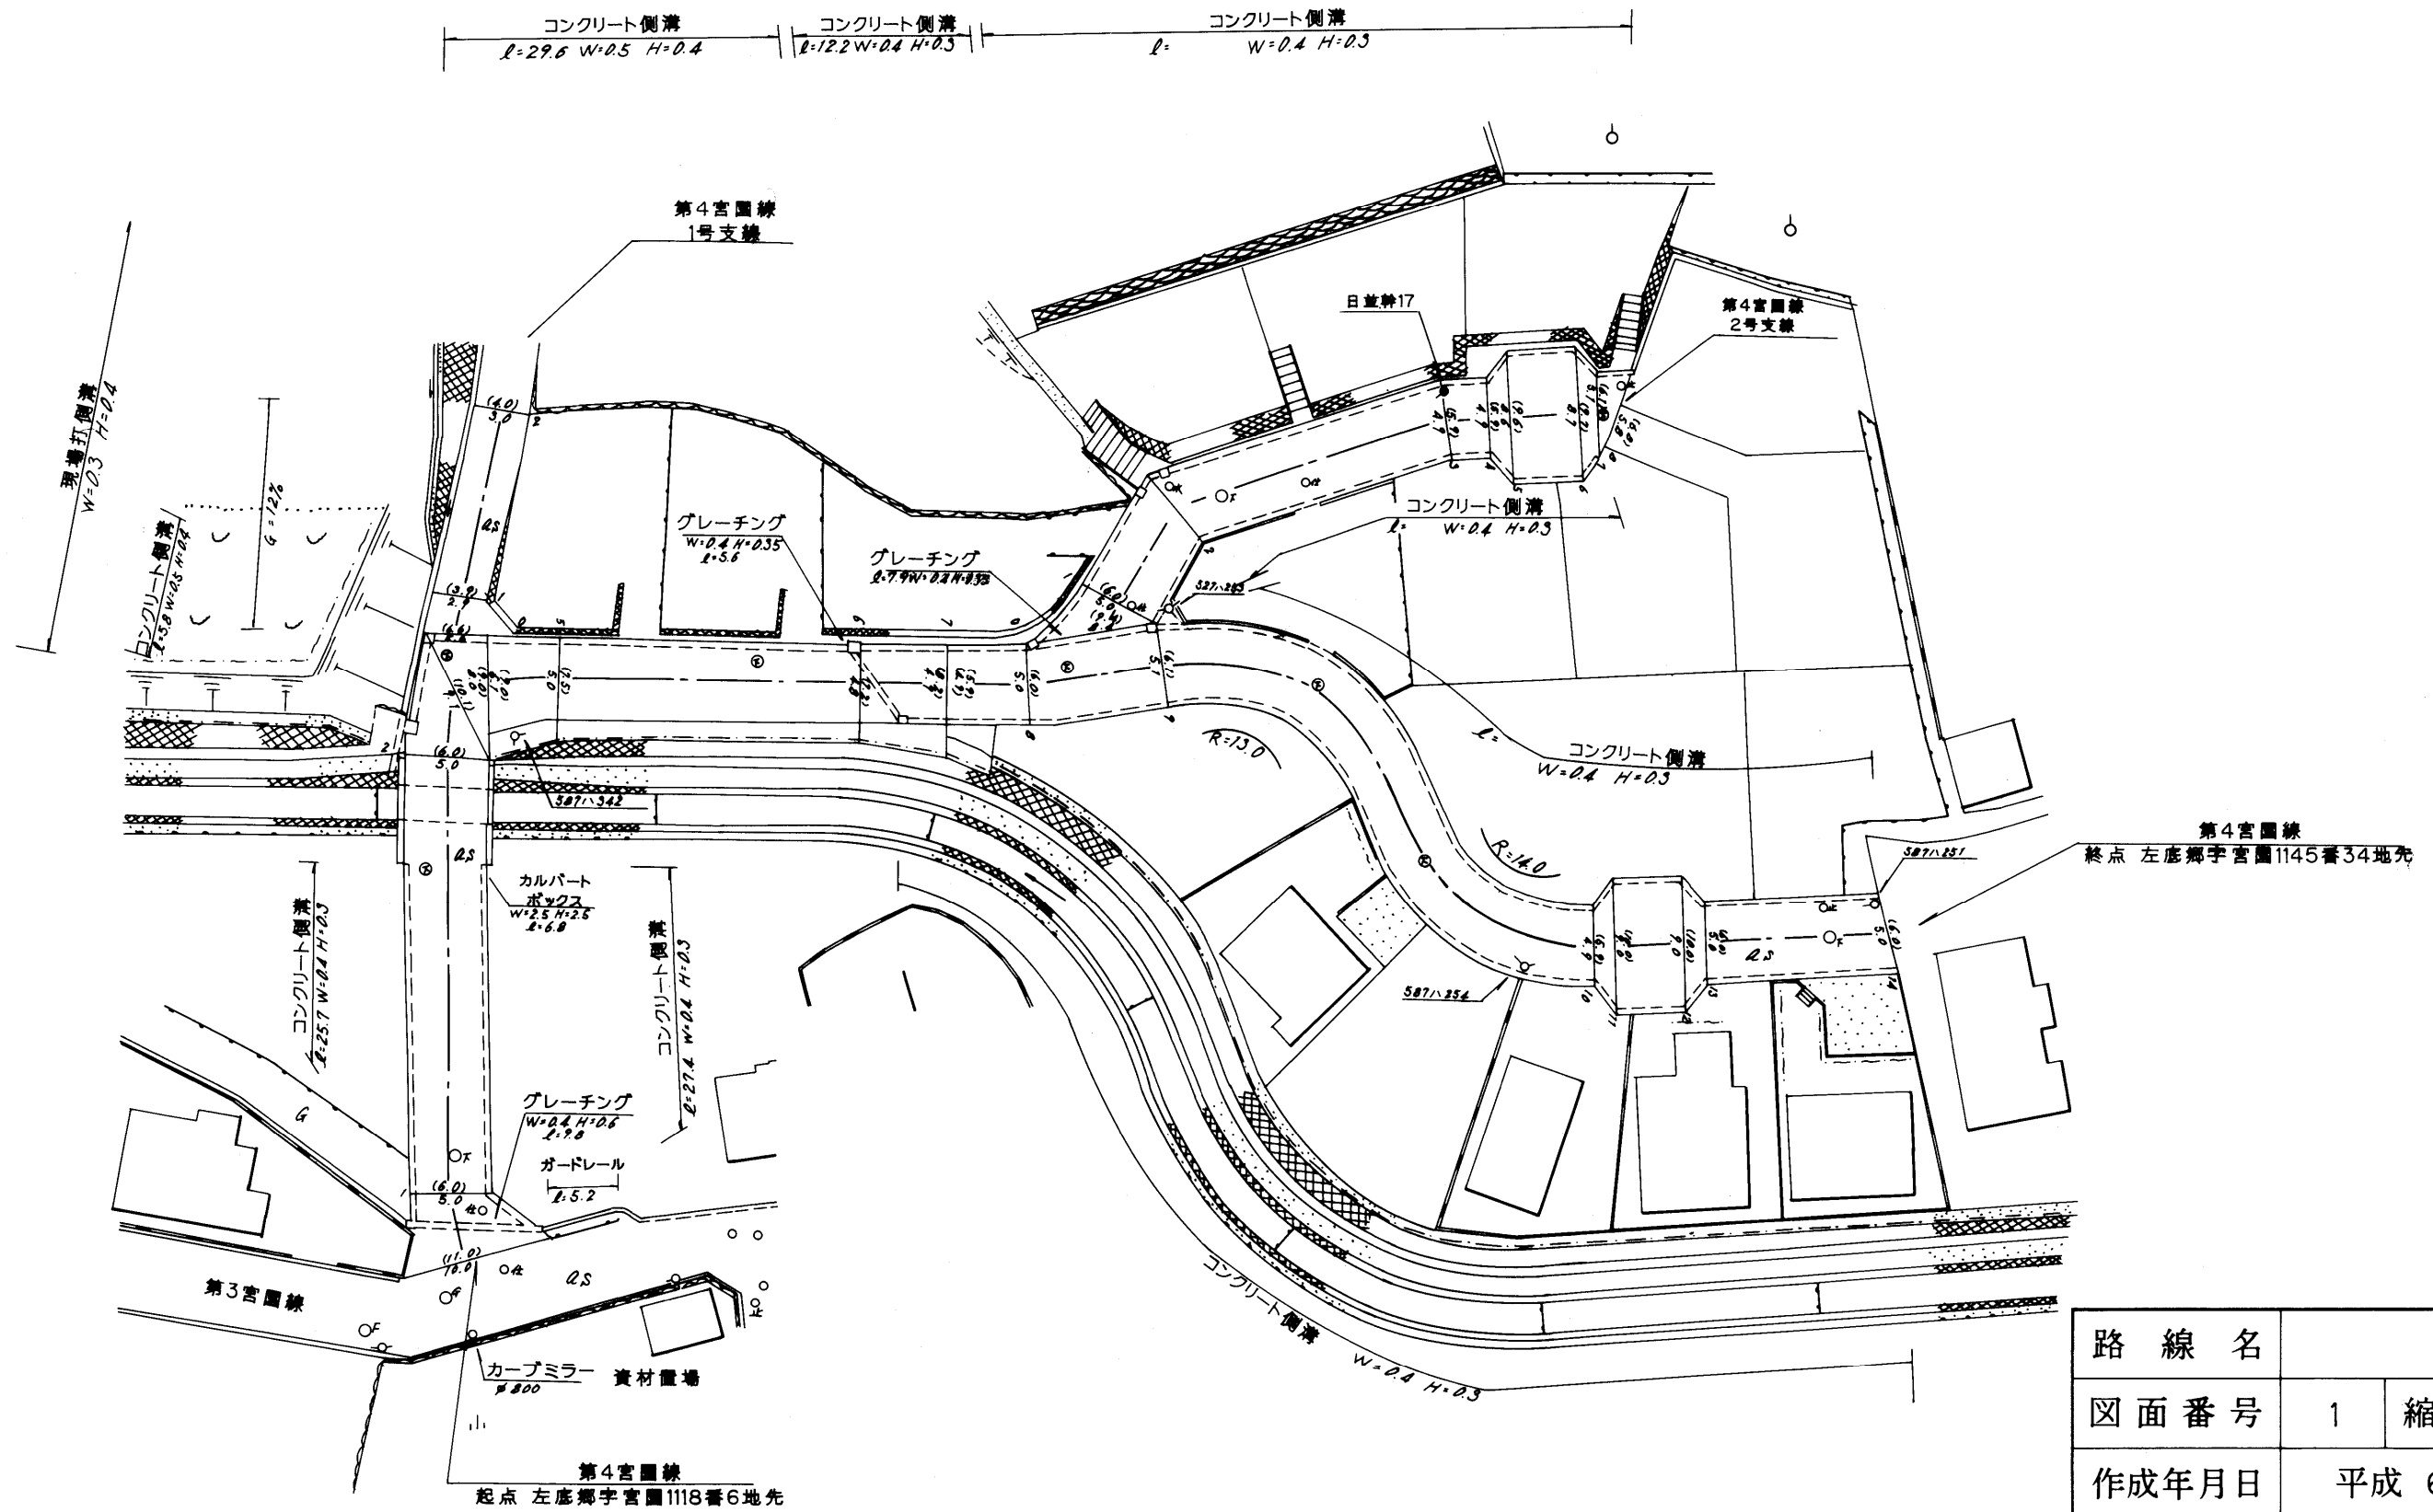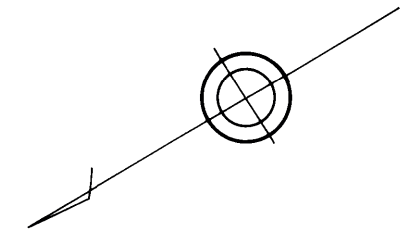

路線名	第4宮園線		
図面番号	1	縮尺	1:500
作成年月日	平成6年3月31日		
作成者	扇精光株式会社		
時津町役場			