
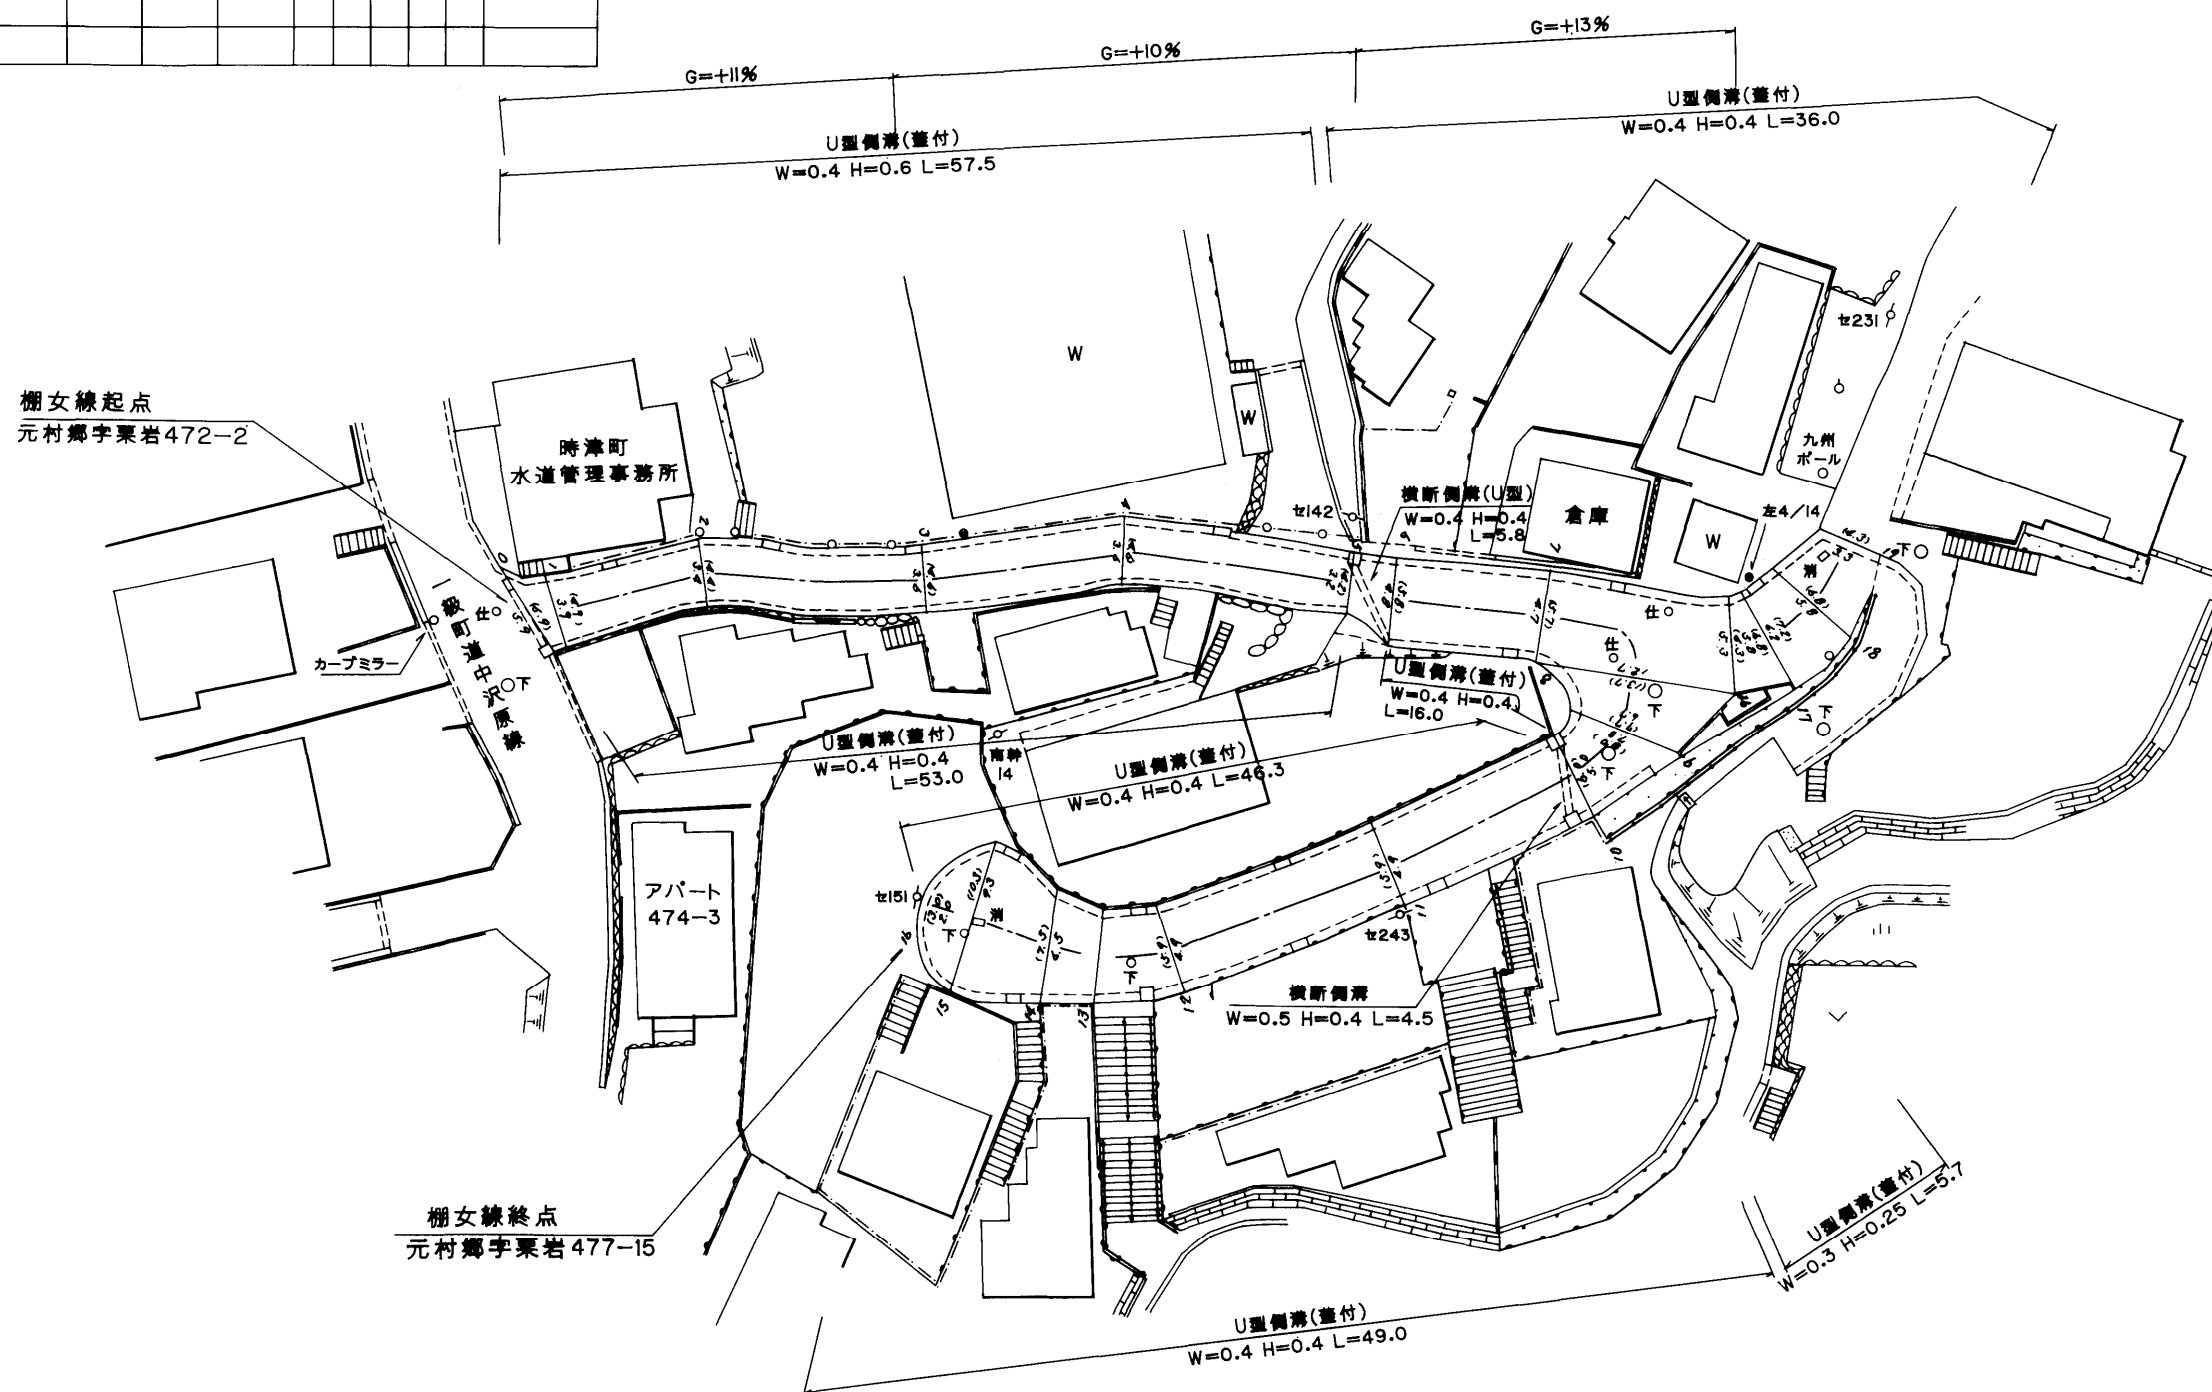


整理番号	区間長	車道巾員	路肩巾員	歩道等巾員(右)	歩道等巾員(左)	待避所巾員	中央帯巾員	全巾員	路面種別	設計C B R	舗装年度	改良未改良	改良年度	備考
1	1.7	3.9	1.0					4.9	2.5			改		
2	10.0	3.9	1.0					4.9	"			"		
3	14.7	3.4	1.0					4.4	"			"		
4	13.3	3.6	1.0					4.6	"			"		
5	15.3	3.6	1.0					4.6	"			"		
6	3.0	3.2	1.0					4.2	"			"		
7	9.9	4.0	1.0					5.0	"			"		
8	8.9	4.7	1.0					5.7	"			"		
9	3.5	12.7	1.0					13.7	"			"		
10	4.5	2.0	1.0					3.0	"			"		
11	13.6	4.0	1.0					5.0	"			"		
12	15.5	4.9	1.0					5.9	"			"		
13	4.7	4.9	1.0					5.9	"			"		
14	3.5	5.2	1.0					6.2	"			"		
15	5.4	4.5	1.0					5.5	"			"		
16	3.5	2.3	1.0					3.3	"			"		
17	2.3	3.3	1.0					4.3	"			"		
18	3.9	4.2	1.0					5.2	"			"		
19	4.7	3.8	1.0					4.8	"			"		
計	141.9													

元村郷

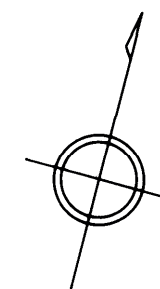

510

路線名	一般町道棚女線		
図面番号	1	縮尺	1:500
作成年月日	平成10年3月31日		
作成者	扇精光株式会社		
時津町役場			