


整理番号	区間長	車道巾員	路肩巾員	歩道巾員	待避所巾員	分離帯巾員	全巾員	路面種別	設計C/B/R	舗装年度	改良未改良	改良年度	備考
1	13.6	3.0	1.0				4.0	0.5	2015	改	2015		
2	3.5	2.9	1.0				3.9	"	"	"	2015		
3	3.4	2.5	1.0				3.5	"	"	"		附置平橋	
4	3.1	2.8	1.0				3.8	"	"	"			
5	3.2	4.5	1.0				5.5	"	"	"			
6	9.2	5.0	1.0				6.0	"	"	"			
7	9.6	5.2	1.0				6.2	"	"	"			
8	7.4	5.6	1.0				6.6	"		未			
9	5.1	2.1	1.0				3.1	"					
10	3.5	1.5	1.0				2.5	"					
11	13.0	2.0	1.0				3.0	"					
12	18.3	5.3	1.0				6.3	"	2004	改	2004		
13	11.7	5.1	1.0				6.1	"	"	"	"		
14	7.8	6.1	1.0				7.1	"	"	"	"		
15	11.3	6.2	1.0				7.2	"		未			
16	21.6	3.0	1.0				4.0	"					
計	145.4												


西時津郷

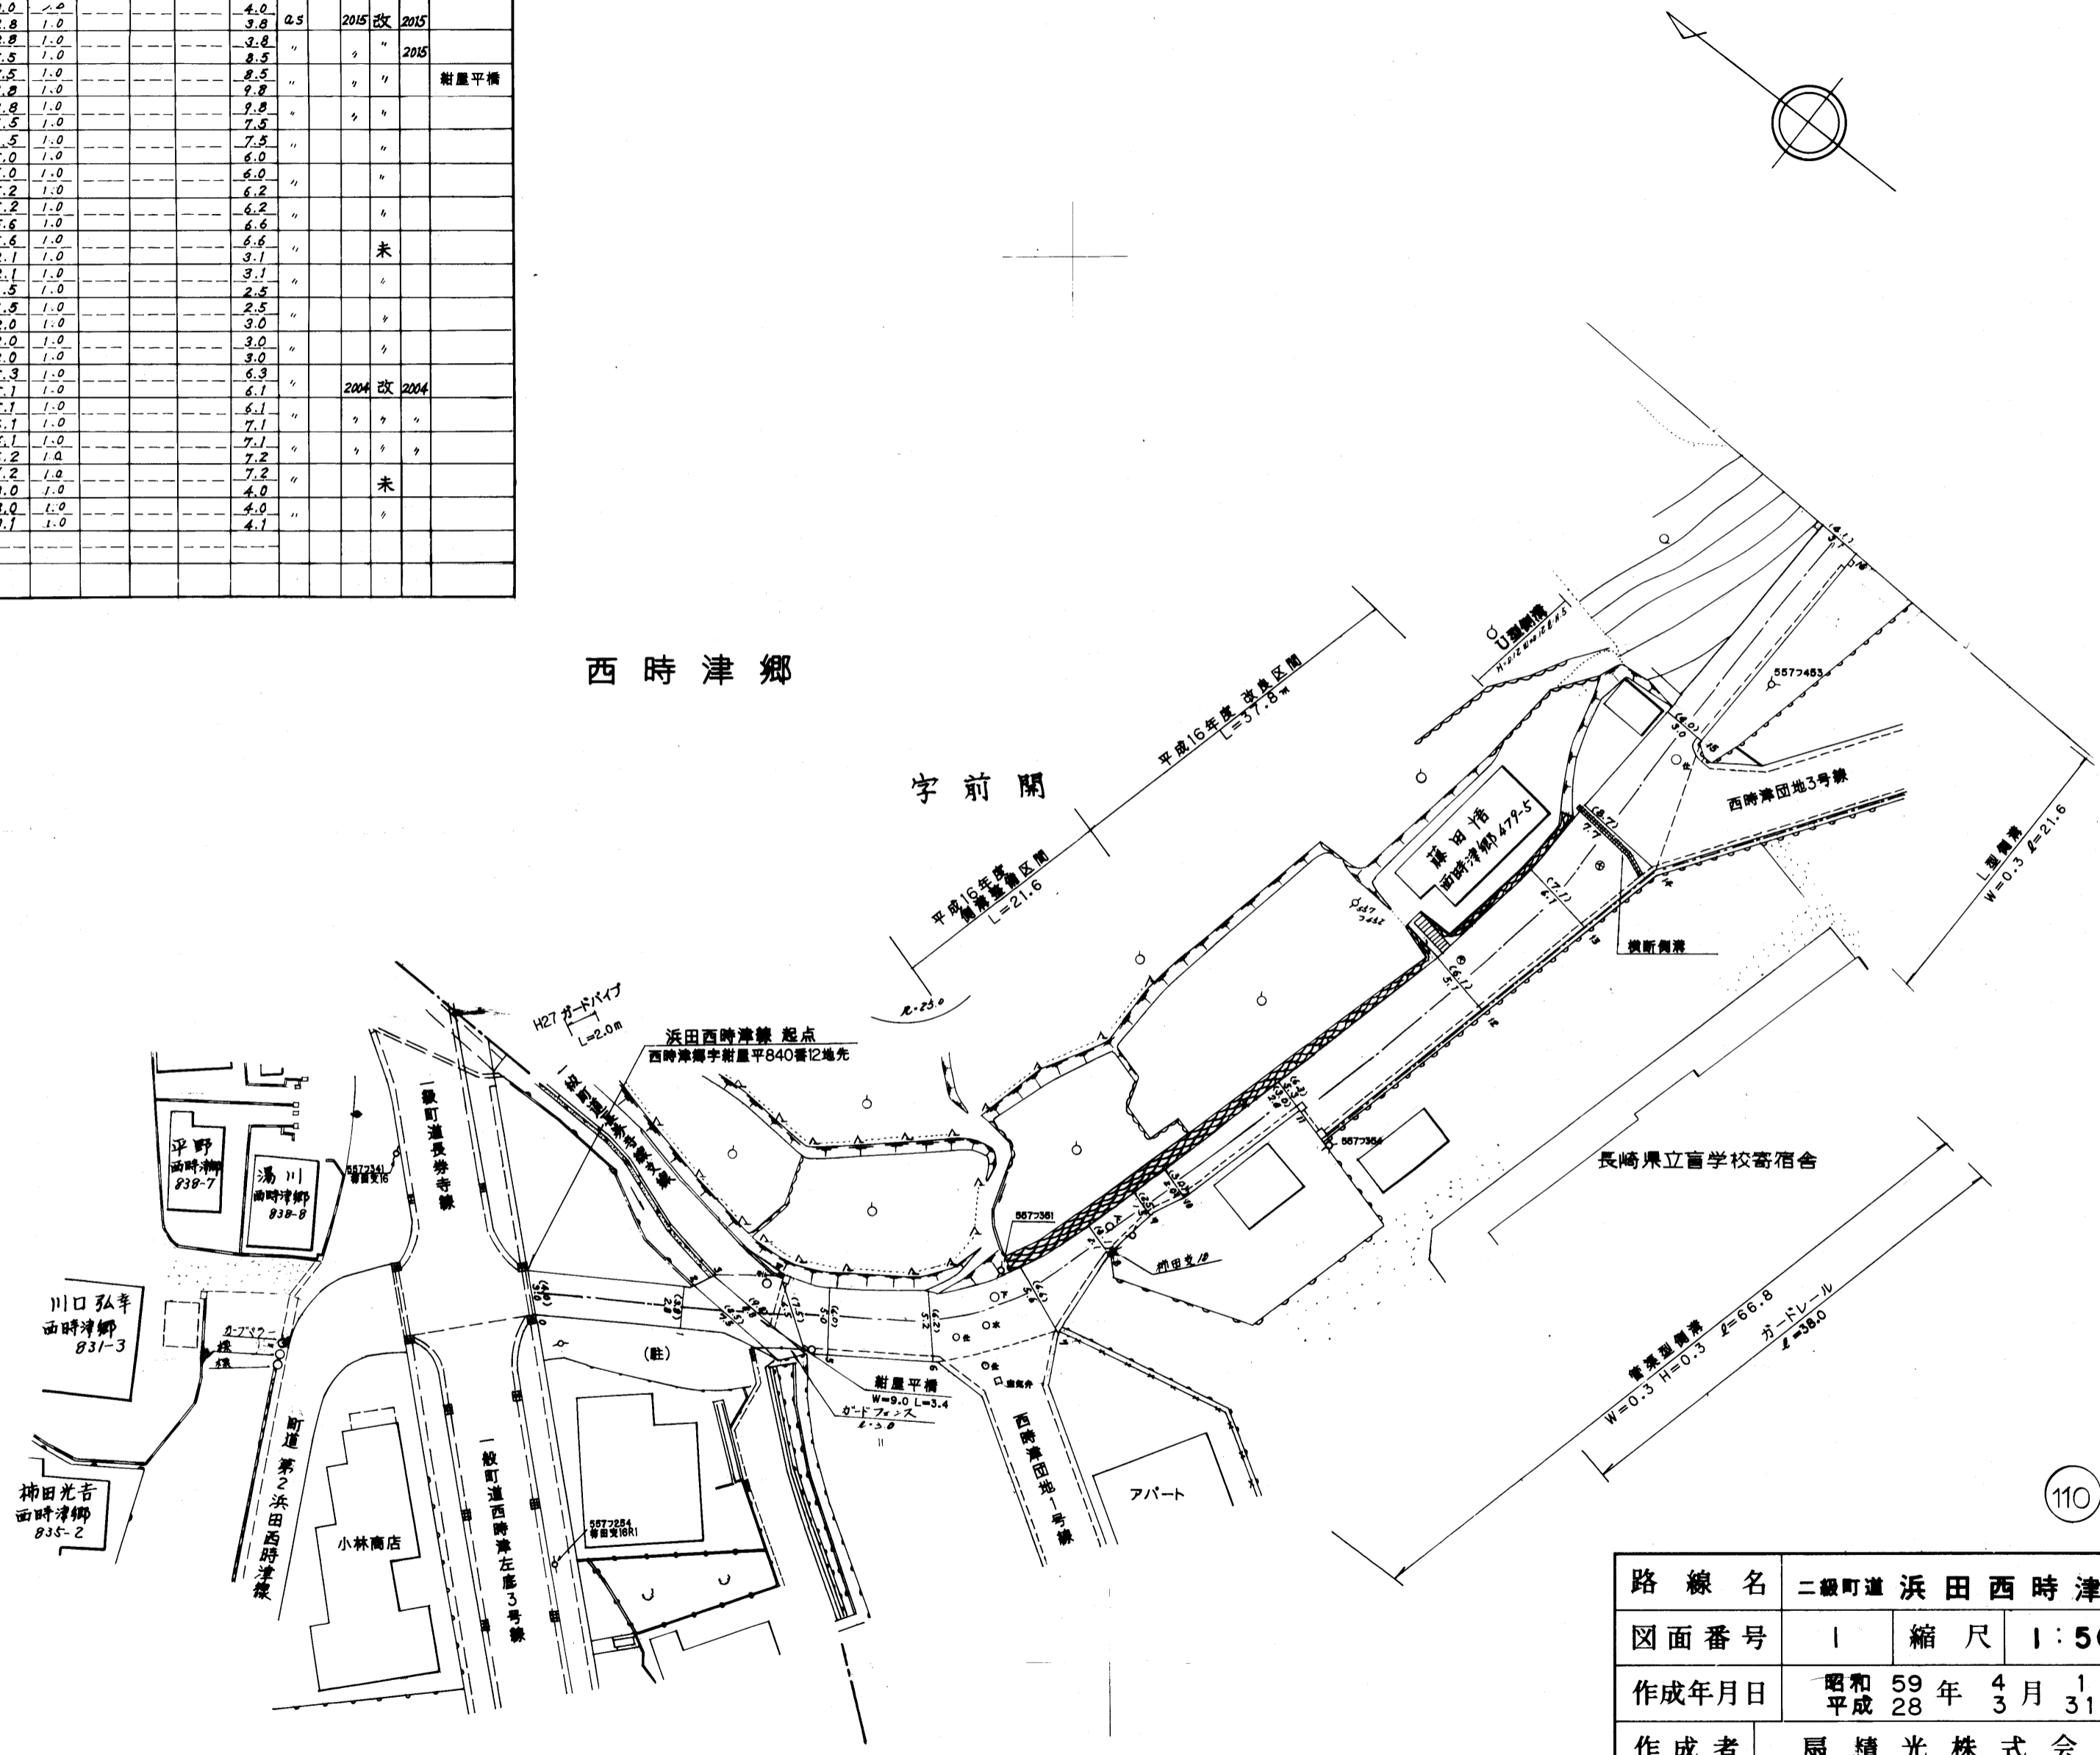

路線名	二級町道 浜田西時津線		
図面番号	1	縮尺	1:500
作成年月日	昭和 59年 4月 1日 平成 28年 3月 31日		
作成者	扇精光株式会社		
時津町役場			


整理番号	区間長	車道巾員	路肩巾員	歩道巾員	待避所巾員	分離帯巾員	全巾員	路面種別	設計CBR	舗装年度	改良年度	備考
1	7.1	3.1 2.7	2.0 1.0				4.1 3.7	20			未改	
2	13.6	2.7 4.0	1.0 1.0				3.7 5.0	"				
3	20.1	5.3 4.7	1.0 1.0				6.3 5.7	"	2004		2004	
4	17.4	4.7 4.4	1.0 1.0				5.7 5.4	"				
5	1.8	4.6 3.7	1.0 1.0				5.6 4.7	"				
6	8.5	3.7 3.3	1.0 1.0				4.7 4.3	"				
7	16.1	3.3 3.8	1.0 1.0				4.3 4.8	"			改	
8	6.6	3.8 4.1	1.0 1.0				4.8 5.1	"				
9	6.5	4.1 2.5	1.0 1.0				5.1 3.5	"				2004
10	6.5	2.5 2.7	1.0 1.0				3.5 3.7	"				
11	8.2	2.7 4.4	1.0 1.0				3.7 5.4	"				
12	20.0	5.1 4.7	1.0 1.0				6.1 5.7	"	2004			
13	5.4	4.7 4.3	1.0 1.0				5.7 5.3	"				
14	15.2	5.3 4.9	1.0 1.0				6.3 5.7	"				
計	153.0											

西時津郷

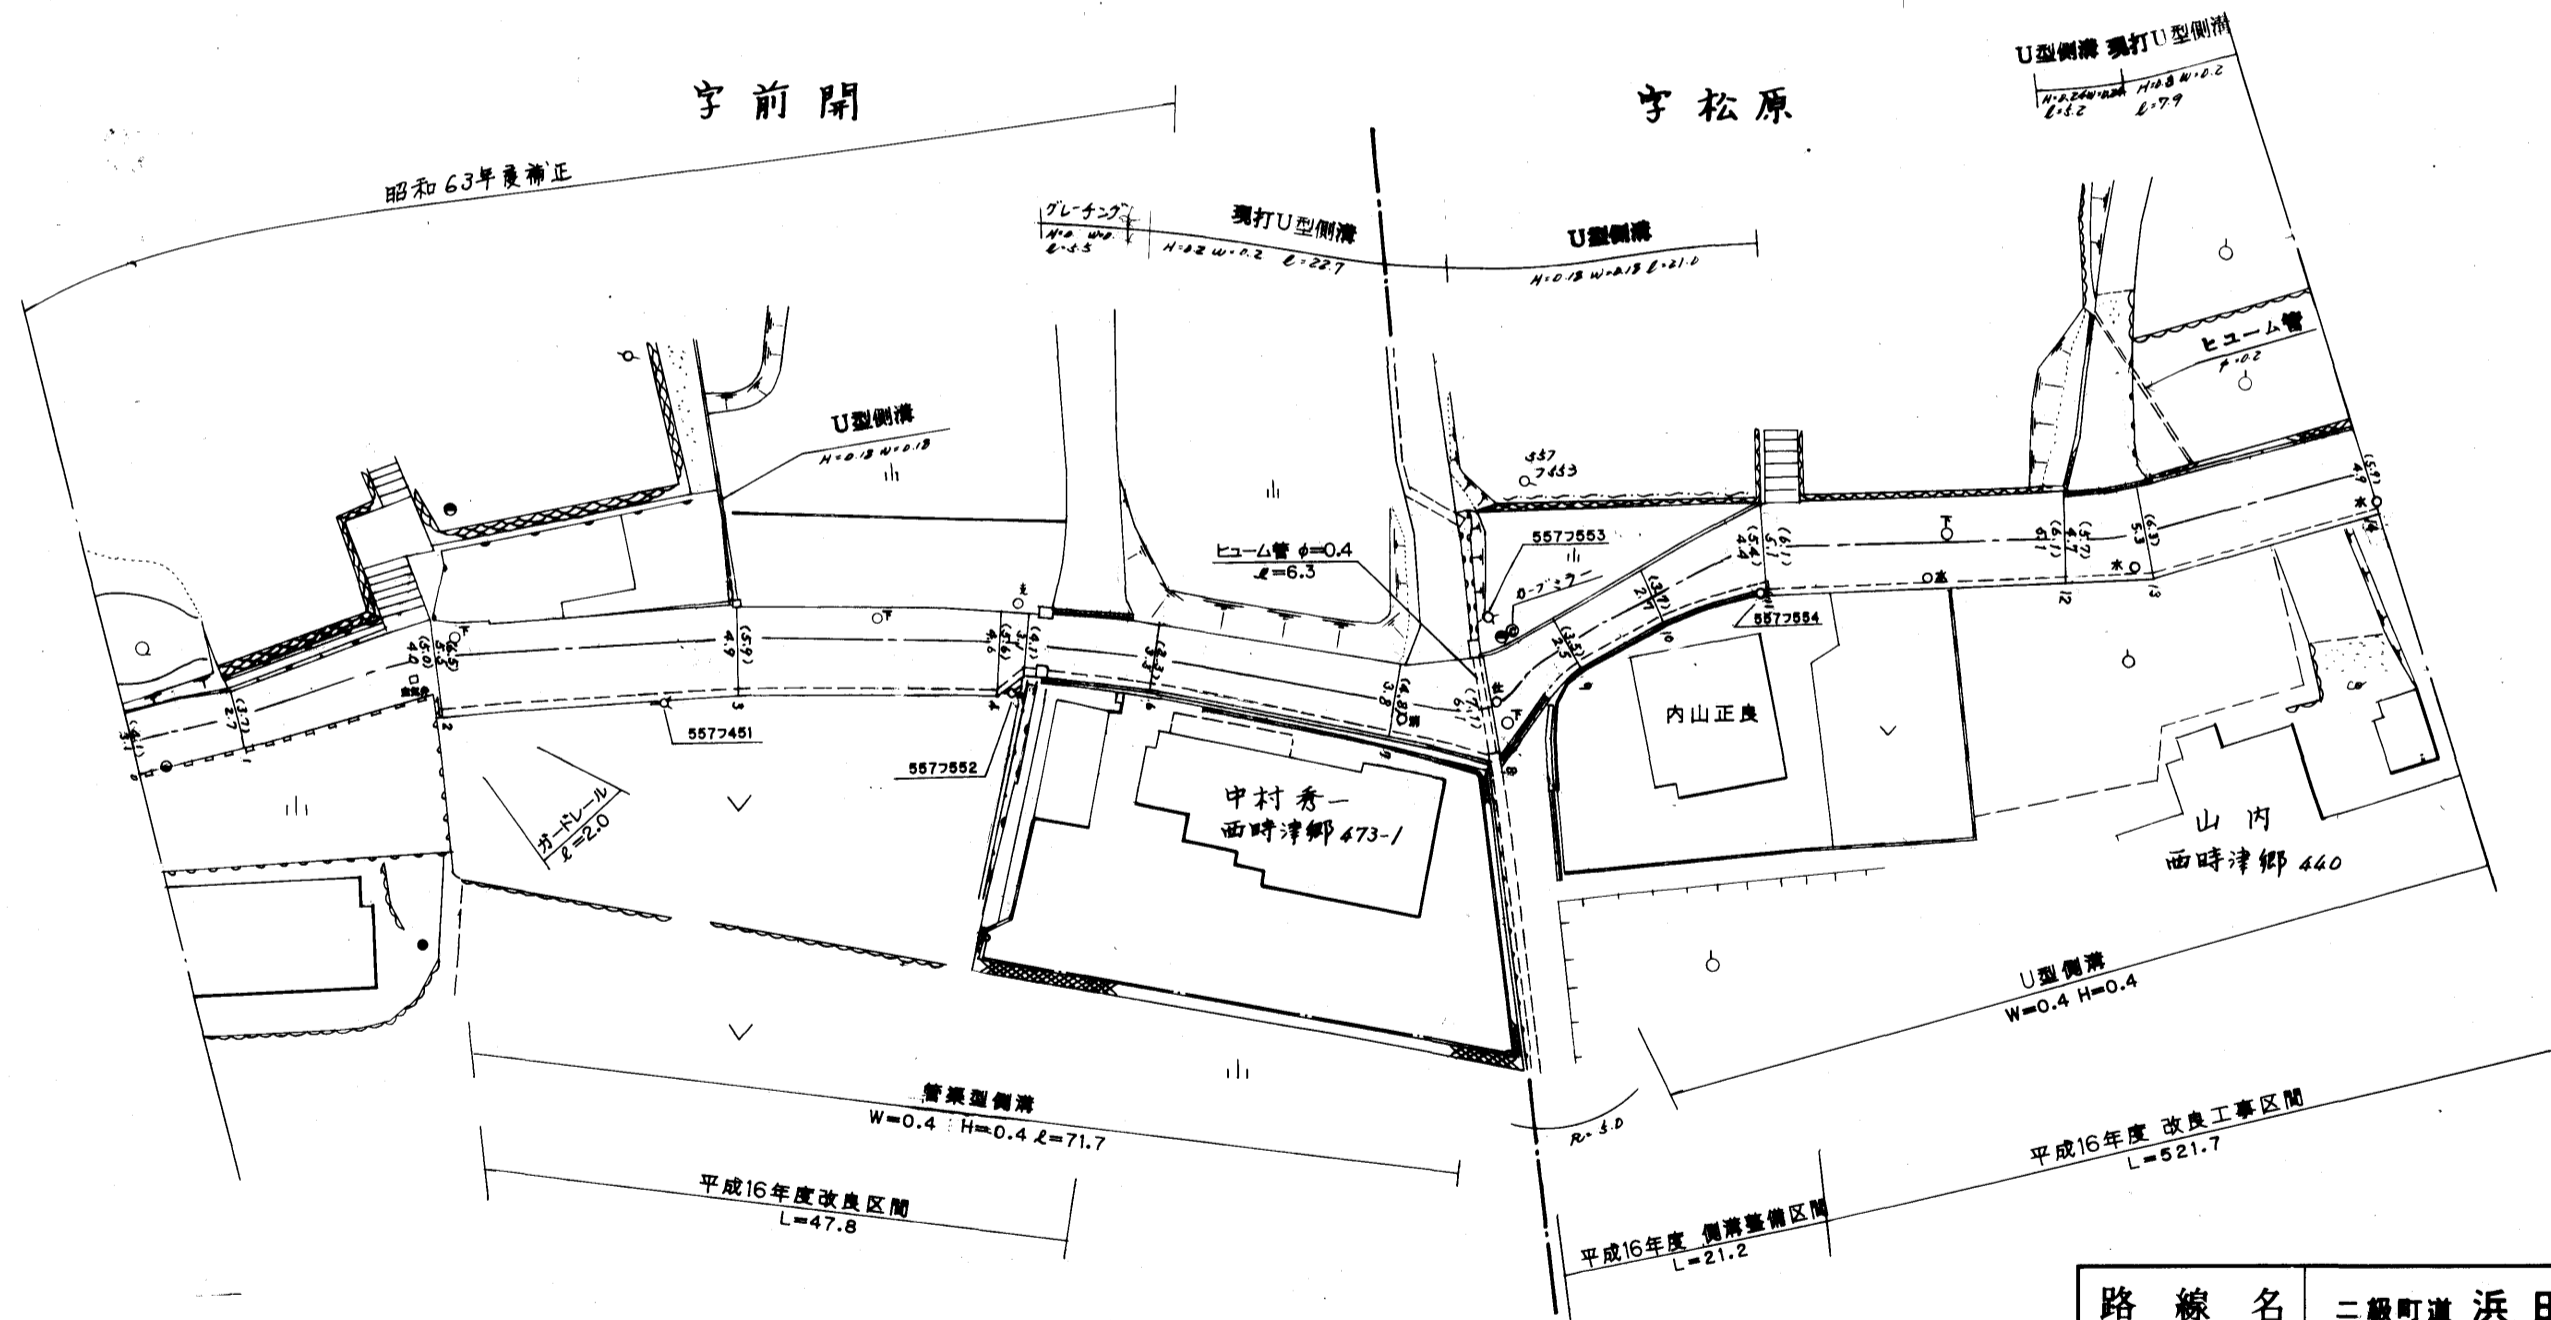


路線名	二級町道 浜田西時津線		
図面番号	2	縮尺	1:500
作成年月日	昭和 59年 4月 1日 平成 17年 3月 31日		
作成者	扇精光株式会社		
<b>時津町役場</b>			

整理番号	区間長	車道巾員	路肩巾員	歩道巾員	待避所巾員	分離帯巾員	全巾員	路面種別	設計C/B/R	舗装年度	改良未改良	改良年度	備考
1	8.9	4.9	1.0				5.9	00	2004	改	2004		
2	15.6	4.9					5.9						
3	19.0	4.8					5.8						
4	13.8	4.8					5.8						
5	9.3	5.1					6.1						
6	27.7	5.1					6.1						
7	17.7	5.1					6.1						
8	12.3	5.0					6.0						
9	9.3	5.0					6.0						
10	9.0	5.2					6.2						
11	11.5	5.1					6.1						
計	154.1												

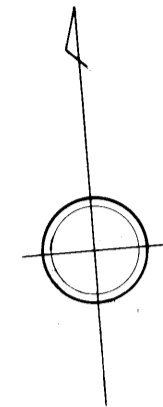


西時津郷

字松原

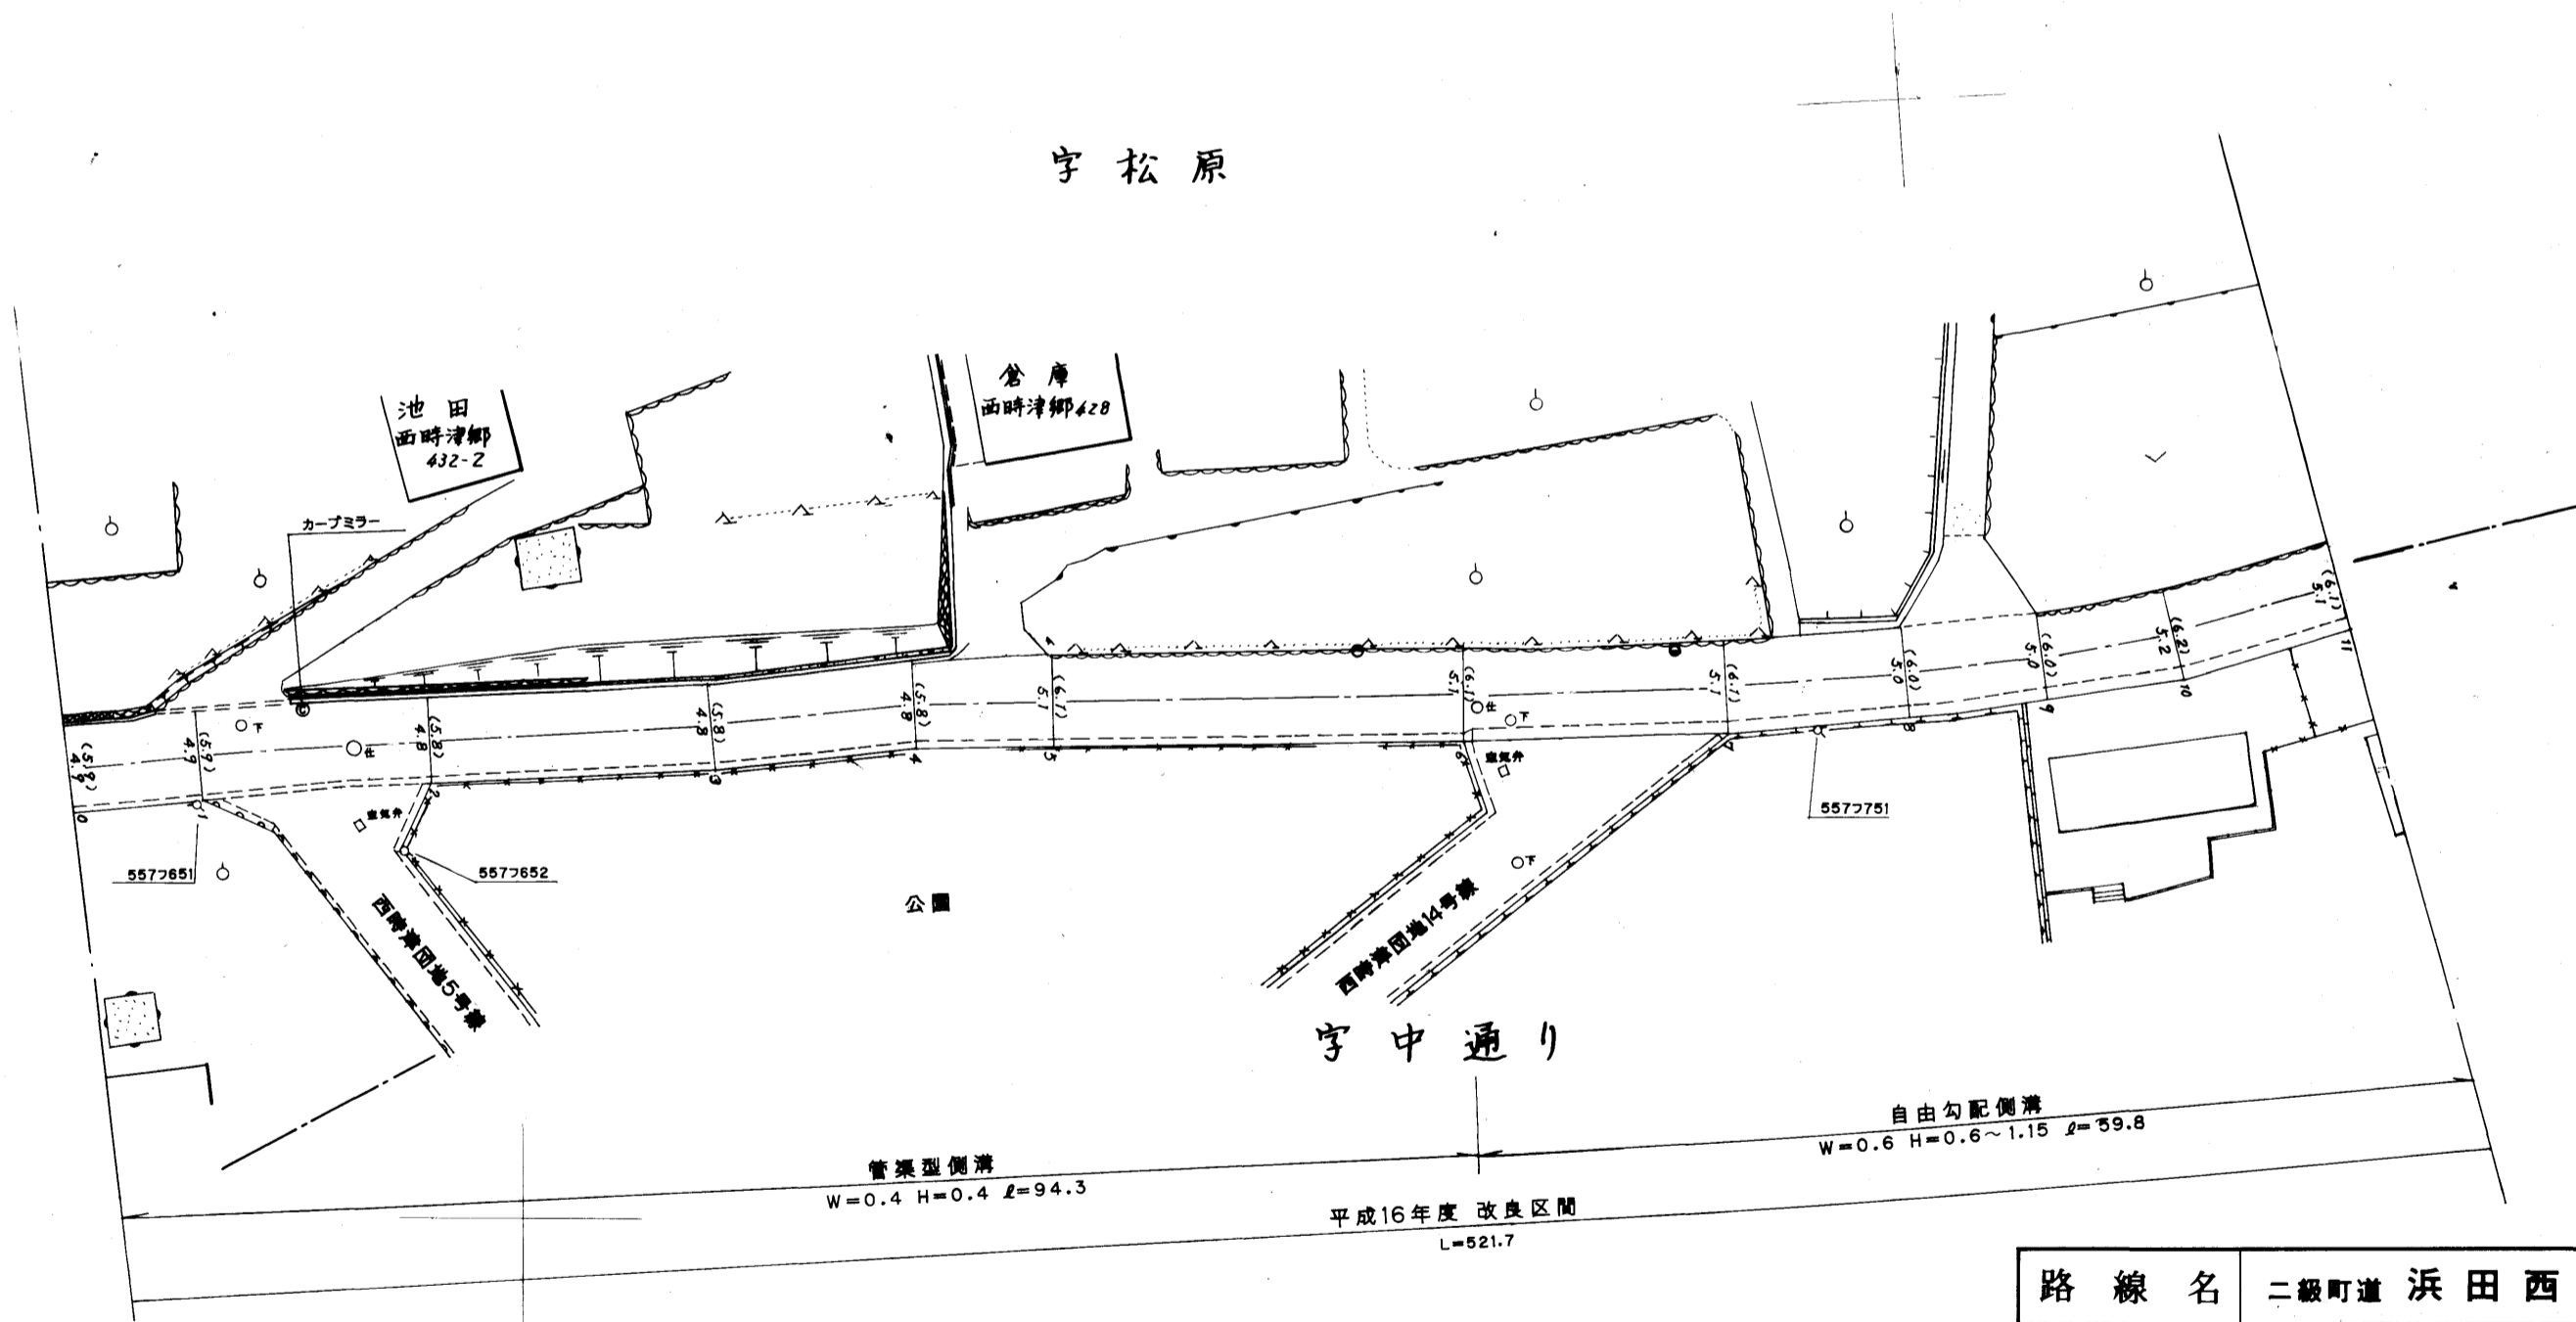

路線名	二級町道 浜田西時津線		
図面番号	3	縮尺	1:500
作成年月日	昭和 59年 4月 1日 平成 17年 3月 31日		
作成者	扇精光株式会社		
<b>時津町役場</b>			


整理番号	区間長	車道巾員	路肩巾員	歩道等巾員(右)	歩道等巾員(左)	待避所巾員	中央帯巾員	全巾員	路面種別	設計C/B/R	舗装年度	改良未改良	改良年度	備考
1	16.0	5.1	1.0					6.1	AS		2004	改	2004	
2	13.1	5.2	1.0					6.2						
3	20.9	5.0	1.0					6.0						
4	2.9	5.2	1.0					6.2						
5	3.4	6.0	1.0					7.0						
6	10.3	5.6	1.0					6.6						
7	12.5	5.3	1.0					6.3						
8	13.7	5.8	1.0					6.8						
9	6.7	6.0	1.0					7.0						
10	9.2	4.9	1.0					5.9						
11	3.5	7.2	1.0					8.2						
12	13.8	4.8	1.0					5.8						
13	6.7	4.8	1.0					5.8						
14	3.0	5.0	1.0					6.0						
15	8.5	5.0	1.0					6.0						
16	4.3	5.8	1.0					6.8						
17	14.0	4.9	1.0					5.9						
18	35.9	5.0	1.0					6.0						
19	9.1	5.0	1.0					6.0						
20	18.4	5.6	1.0					6.6						
計	225.9													

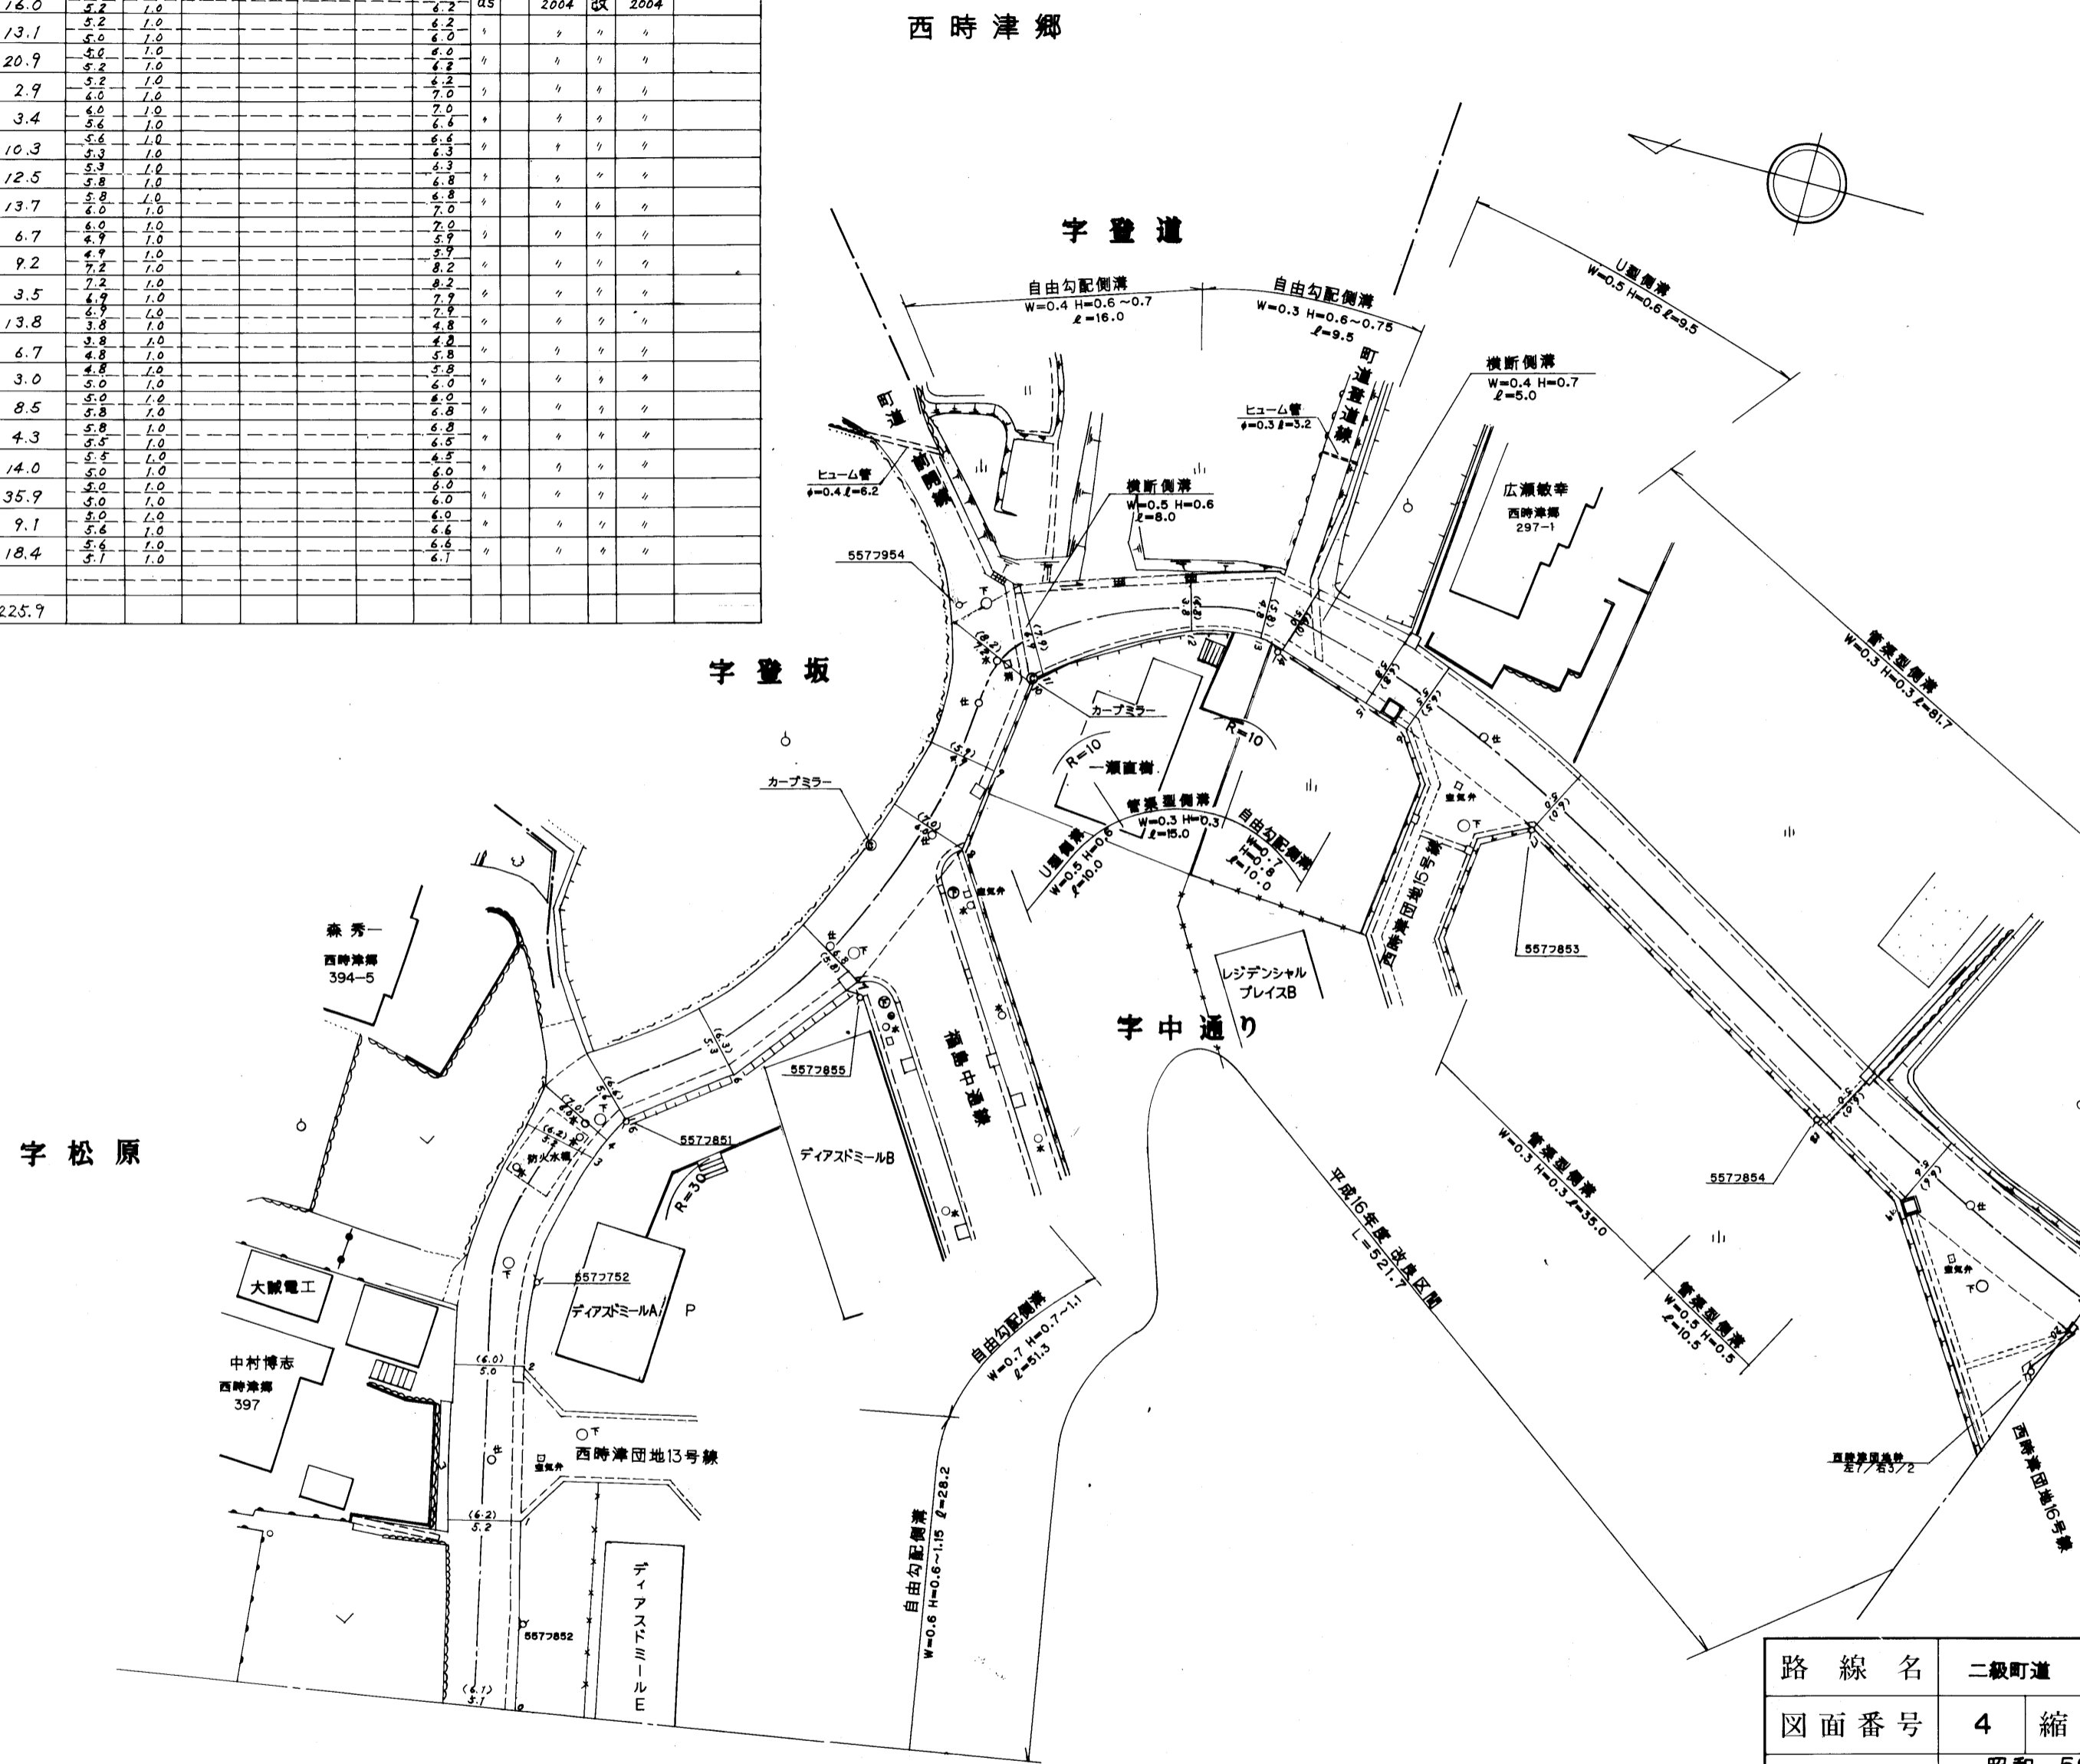

路線名	二級町道 浜田西時津線		
図面番号	4	縮尺	1:500
作成年月日	昭和 59 年 4 月 1 日 平成 17 年 3 月 31 日		
作成者	扇精光株式会社		
<b>時津町役場</b>			

(110)

整理番号	区間長	車道巾員	路肩巾員	歩道巾員	待避所巾員	分離帯巾員	全巾員	路面種別	設計C/B/R	舗装年度	改良未改良	改良年度	備考
1	19.5	5.1	1.0				6.1	20	2004	改	2004		
2	10.2	5.1	2.8				7.9	"	"	"	"		
3	3.1	5.1	4.0				9.1	"	"	"	"		
4	10.8	5.1	4.0				9.1	"	"	"	"		
5	18.5	5.0	1.0				6.0	"	"	"	"		
6	18.5	5.8	1.0				6.8	"	"	"	"		
7	7.1	5.0	1.0				6.0	"	"	"	"		
8	7.1	4.2	1.0				5.2	"	"	"	"		
9	7.1	4.2	1.0				5.2	"	"	"	"		
10	6.3	5.0	1.0				6.0	"	"	"	"		
11	4.5	5.0	1.0				6.0	"	"	"	"		
12	4.5	3.5	1.0				4.5	"	"	未			
13	3.4	3.5	1.0				4.5	"	"	"	"		
14	3.4	3.3	1.0				4.3	"	"	"	"		
15	1.0	3.3	1.0				4.3	"	"	"	"		
16	8.5	3.8	1.0				4.8	"	"	"	"		
17	8.5	4.4	1.0				5.4	"	"	"	"		
18	4.7	4.4	1.0				5.4	"	"	"	"		
19	11.1	2.8	1.0				3.8	"	"	"	"		
20	16.0	3.7	1.0				4.7	"	"	"	"		
21	9.3	4.5	1.0				5.5	"	"	"	"		
22	7.4	4.5	1.0				5.5	"	"	"	"		
23	7.4	4.1	1.0				5.1	"	"	"	"		
24	7.3	4.1	1.0				5.1	"	"	改			
25	2.4	11.0	1.0				12.0	"	"	"	"		
26	2.4	7.4	1.0				10.4	"	"	"	"		
計	176.7												


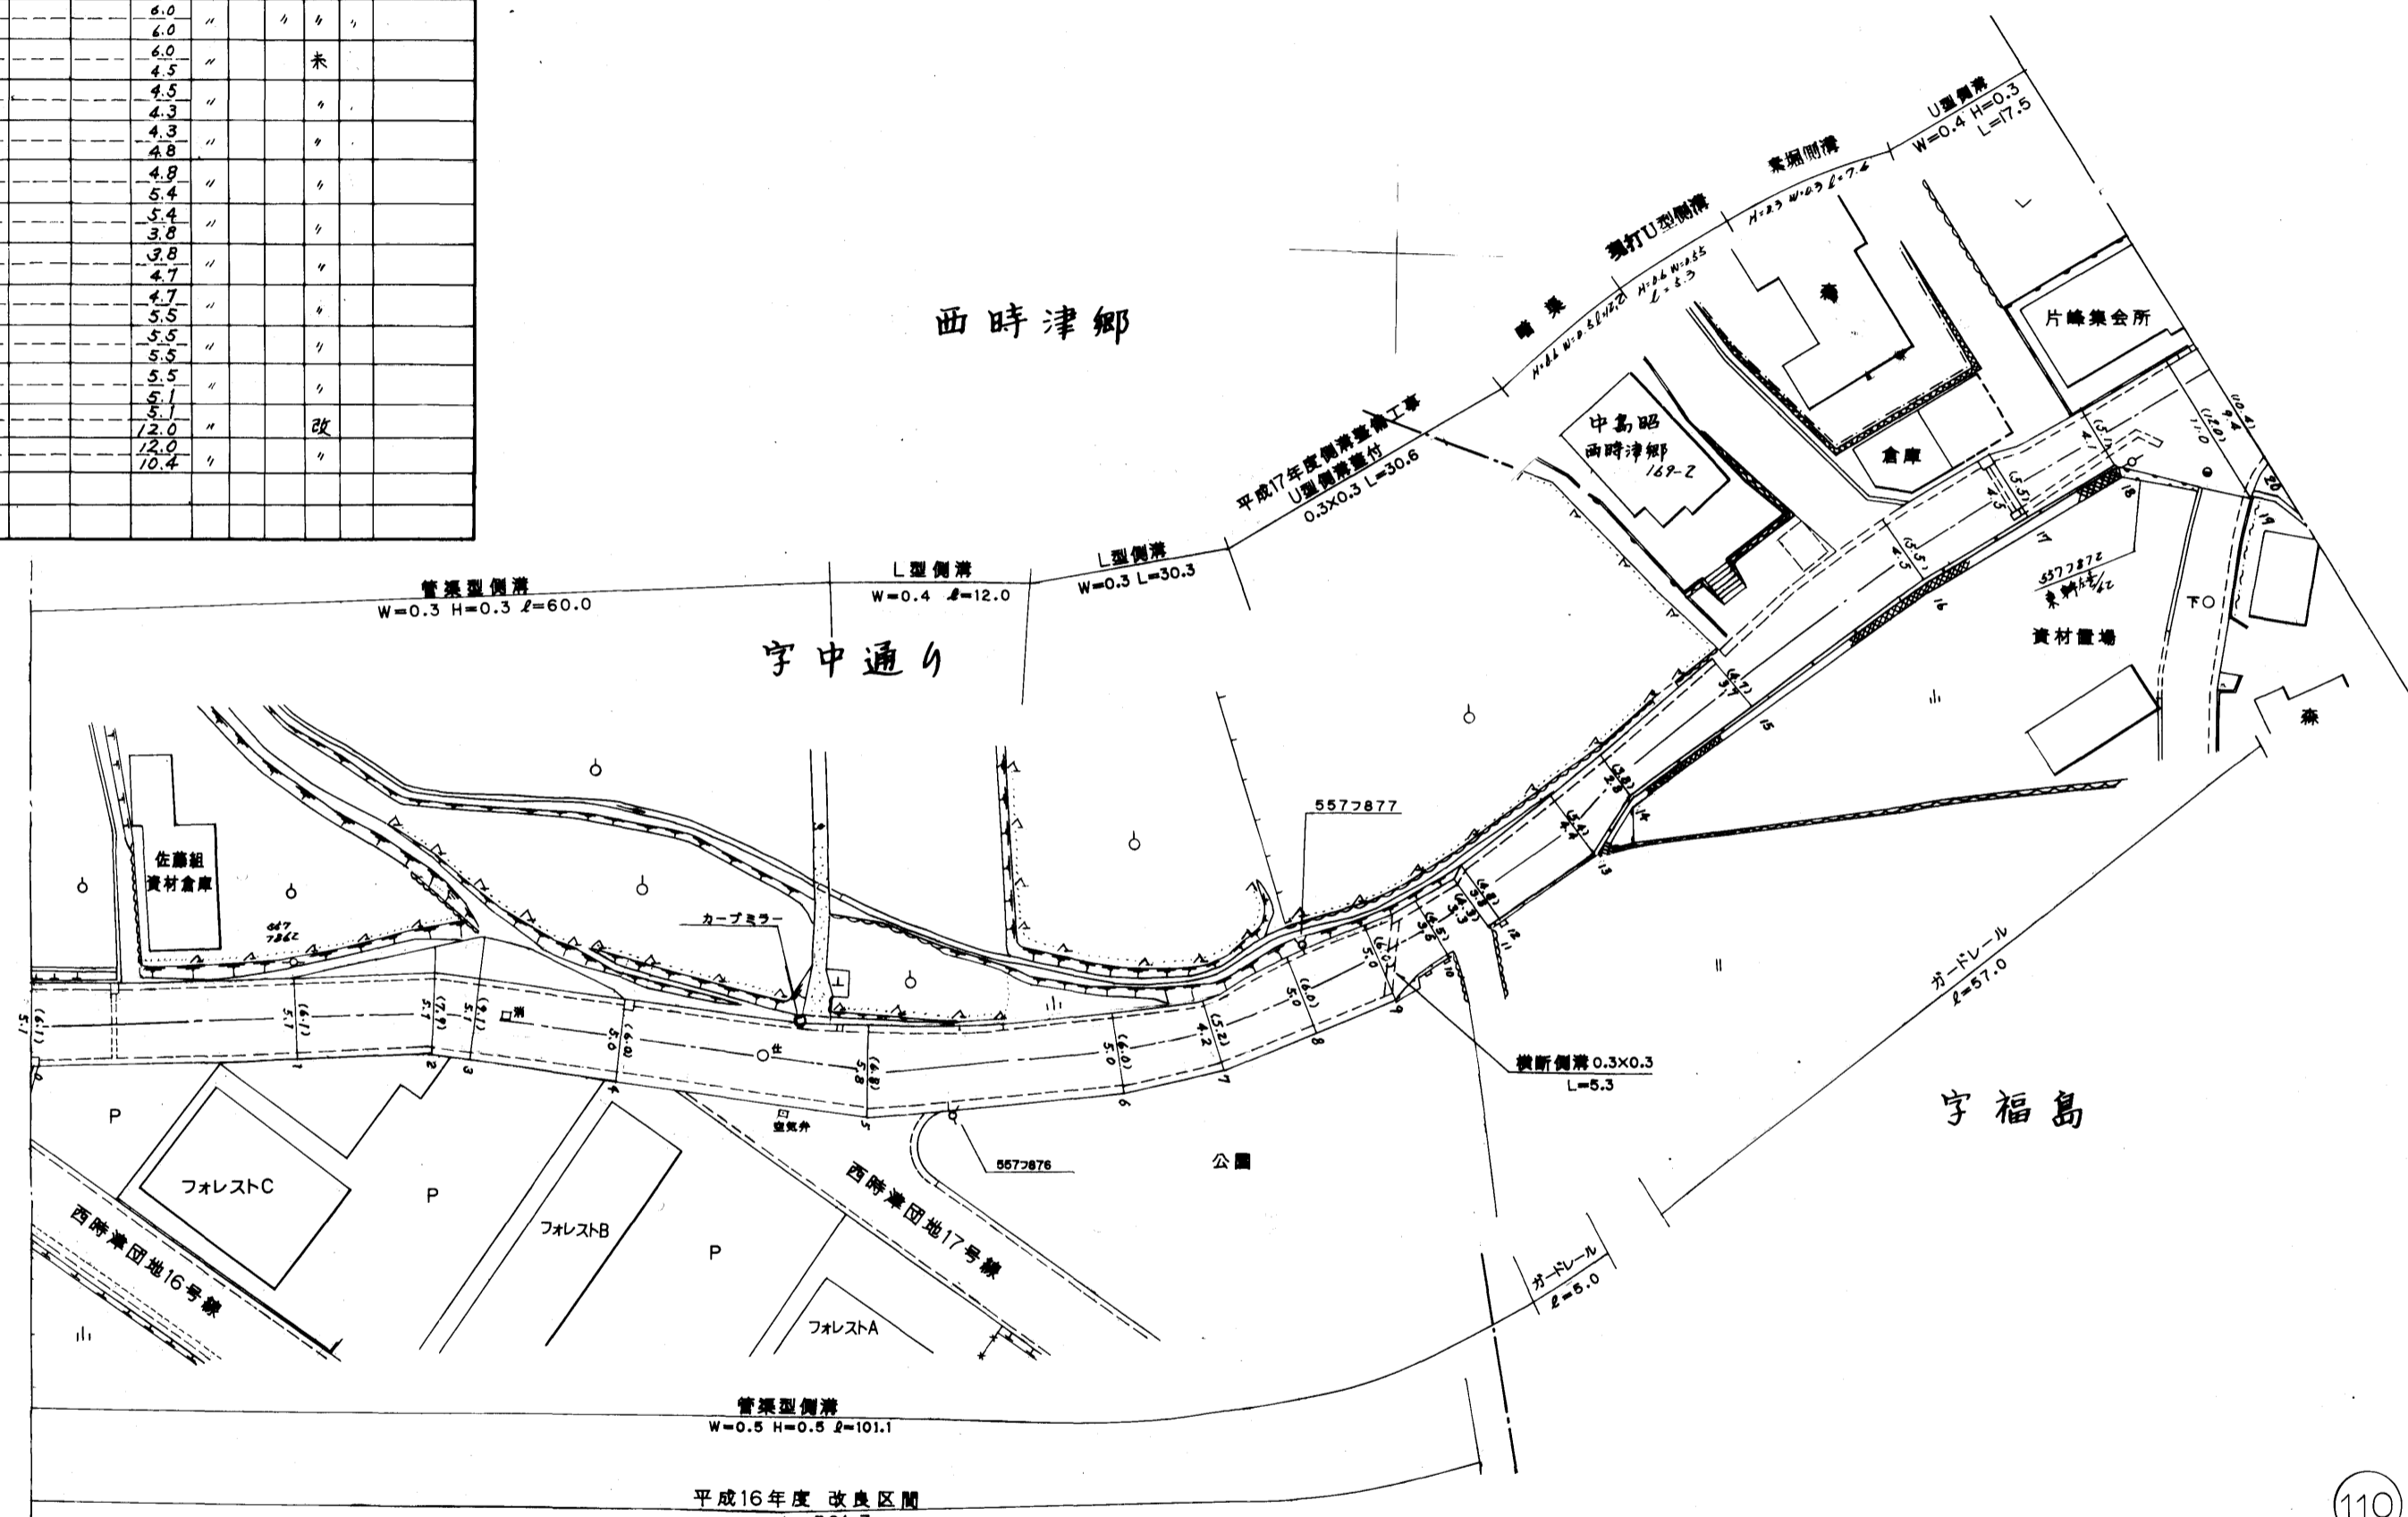


平成16年度 改良区間  
L=521.7

110

路線名	二級町道 浜田西時津線		
図面番号	5	縮尺	1:500
作成年月日	昭和 59年 4月 1日 平成 18年 3月 31日		
作成者	扇精光株式会社		
時津町役場			



整理番号	区間長	車道巾員	路肩巾員	歩道巾員	待避所巾員	分離帯巾員	全巾員	路面種別	設計C/R	舗装年度	改良未改良	改良年度	備考
1	15.5	9.4	1.0				10.4	40			改		
2	14.7	2.9					3.9						
3	17.8	2.0					3.0				未		
4	20.8	2.3					4.3						
5	9.0	2.4					4.4						
6	10.6	3.2					4.2						
7	28.3	2.7					4.7						
8	9.1	2.5					4.5						
9	17.8	2.1					3.1						
10	8.1	1.9					2.9						
計	159.7												

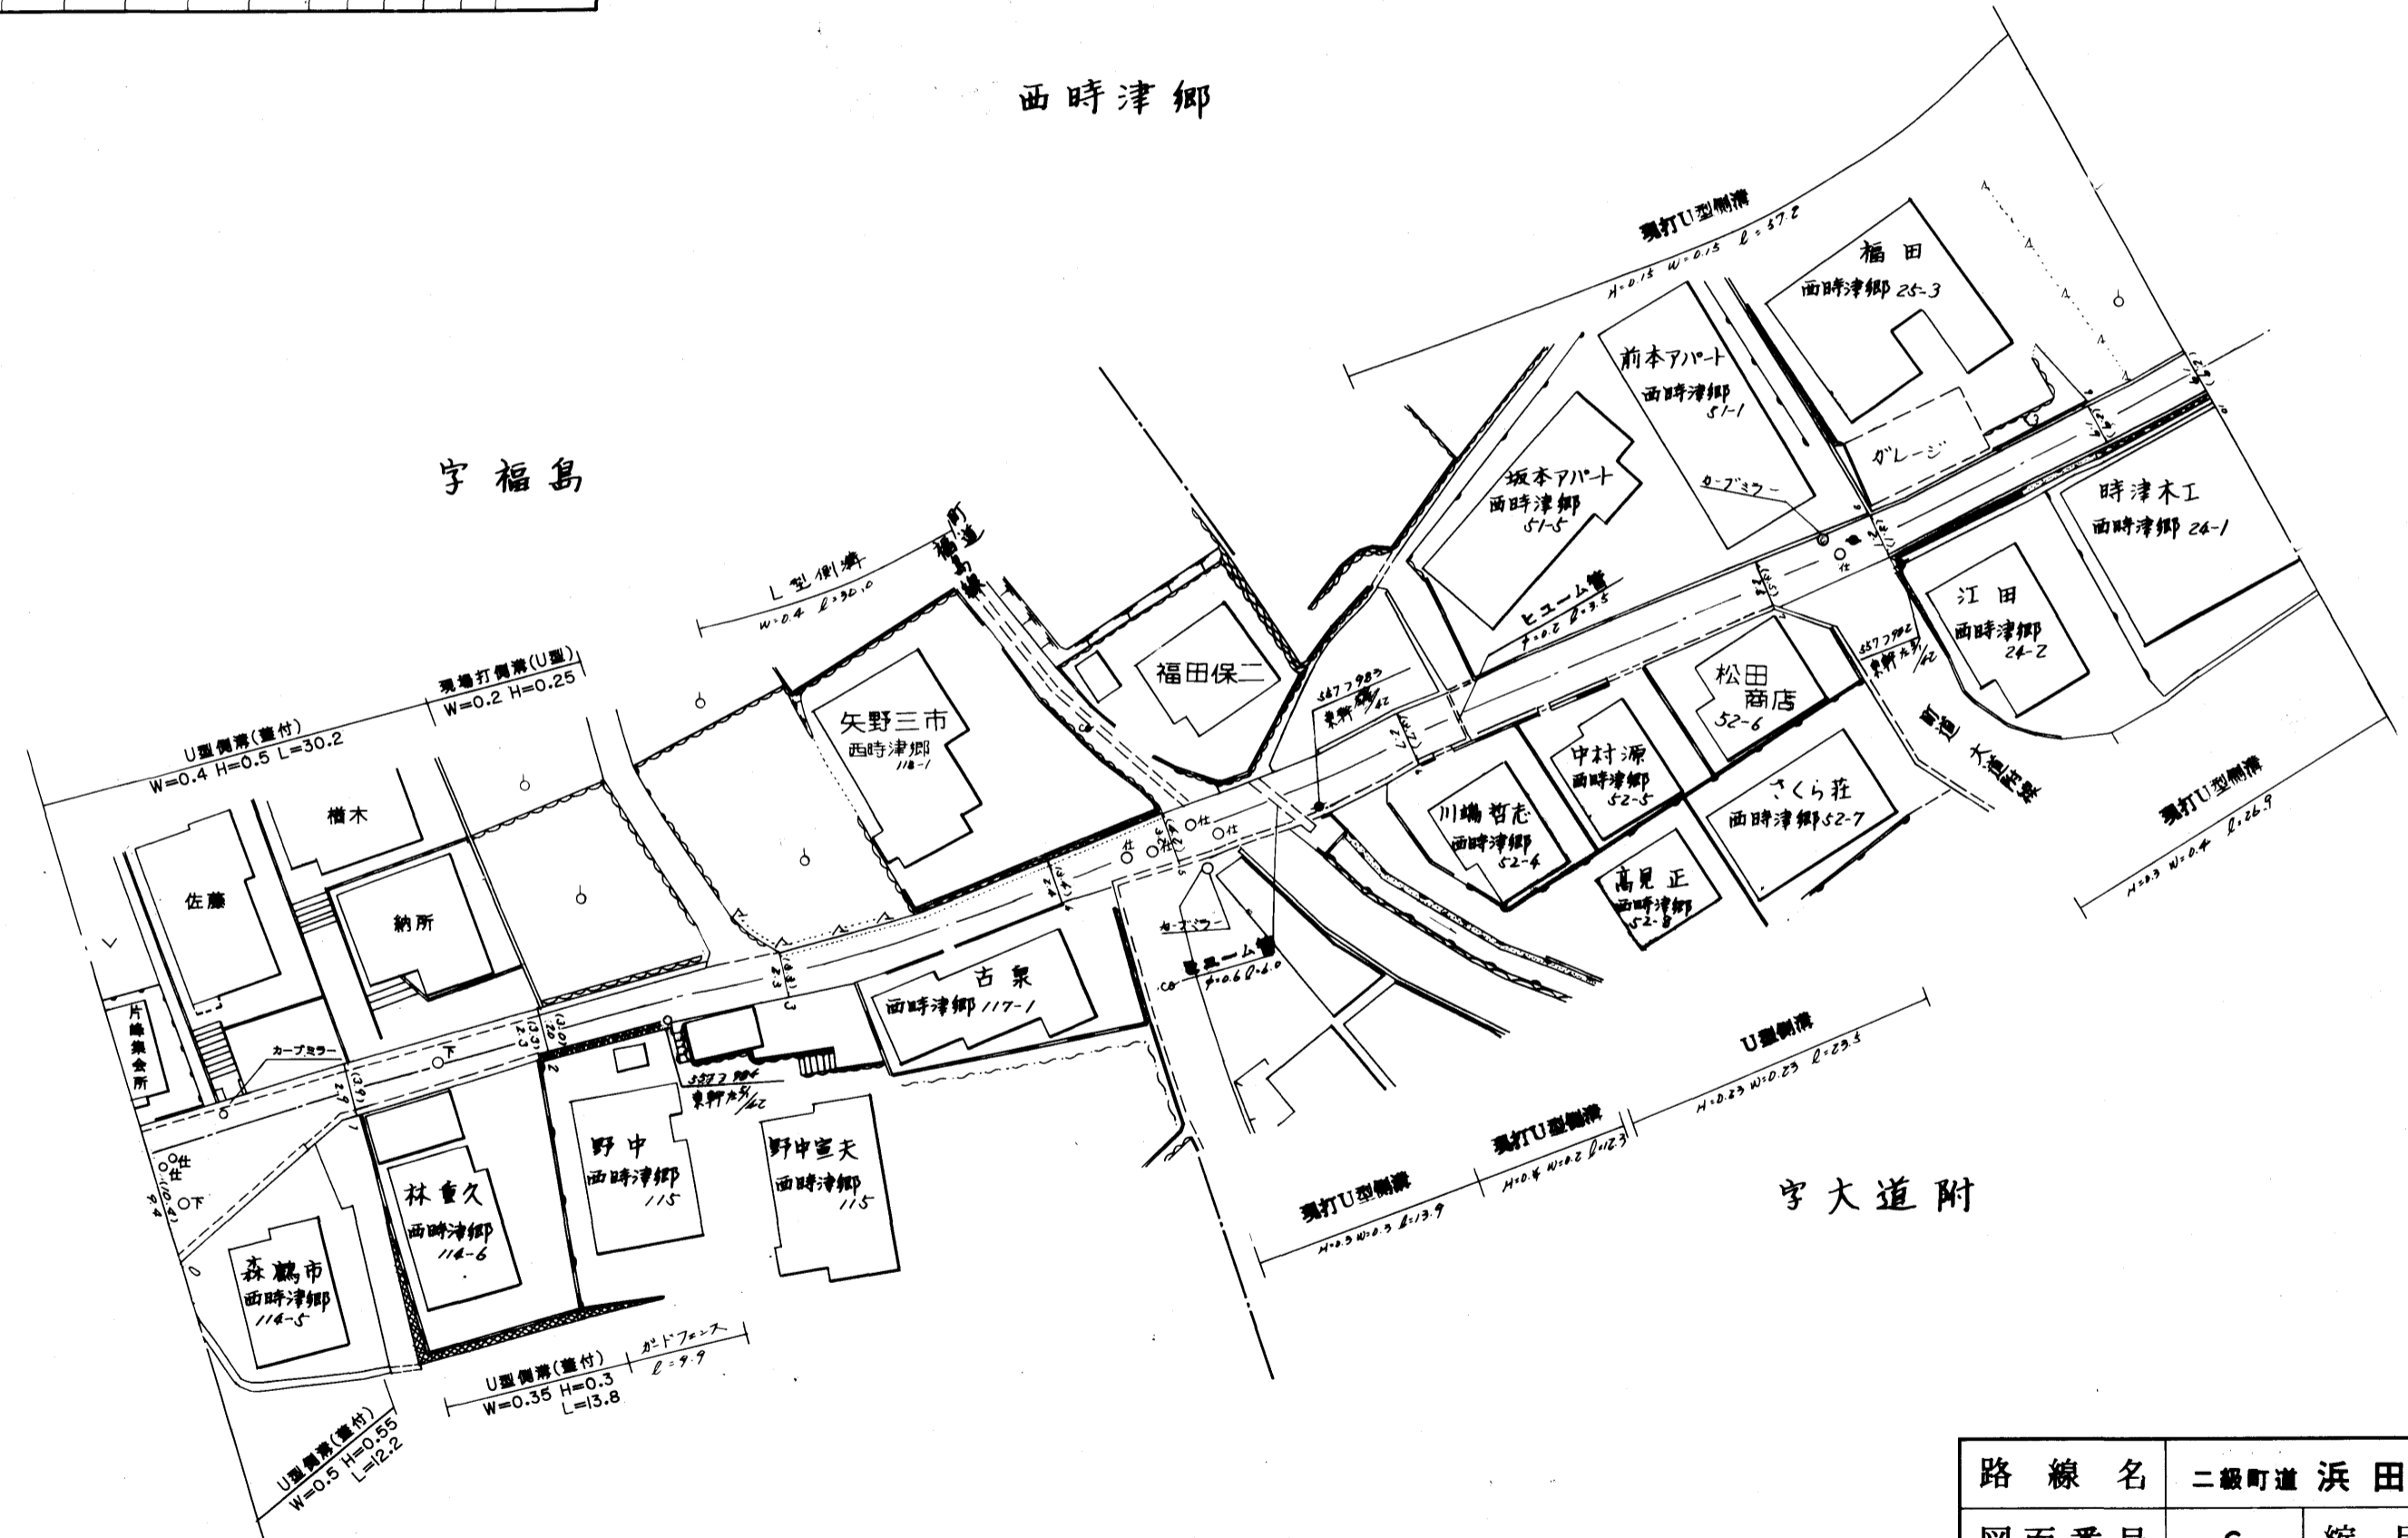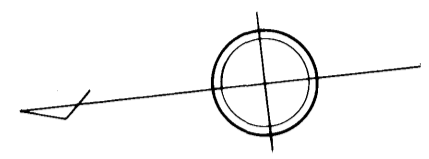

110

路線名	二級町道 浜田西時津線		
図面番号	6	縮尺	1:500
作成年月日	昭和 59 年 4 月 1 日 平成 10 年 3 月 31 日		
作成者	扇精光株式会社		
時津町役場			

整理番号	区間長	車道巾員	路肩巾員	歩道巾員	待避所巾員	分離帯巾員	全巾員	路面種別	設計C/B/R	舗装年度	改良未改良	改良年度	備考
1	18.8	1.9	1.9				2.9	00			未		
2	6.7	1.8	1.8				2.8	"			*		
3	20.3	2.3	2.3				3.3	"			*		
4	4.1	2.4	2.4				3.4	"			*		
5	39.1	2.6	2.6				3.6	"			*		
6	3.5	2.7	2.7				3.7	"			*		
7	2.2	2.7	2.7				3.7	"			*		
8	30.7	2.0	2.0				3.0	"			*		
9	4.2	2.0	2.0				3.0	"			*		
10	6.7	2.8	2.8				3.8	"			*		
11	1.7	2.3	2.3				3.4	"			*		
計	132.0												

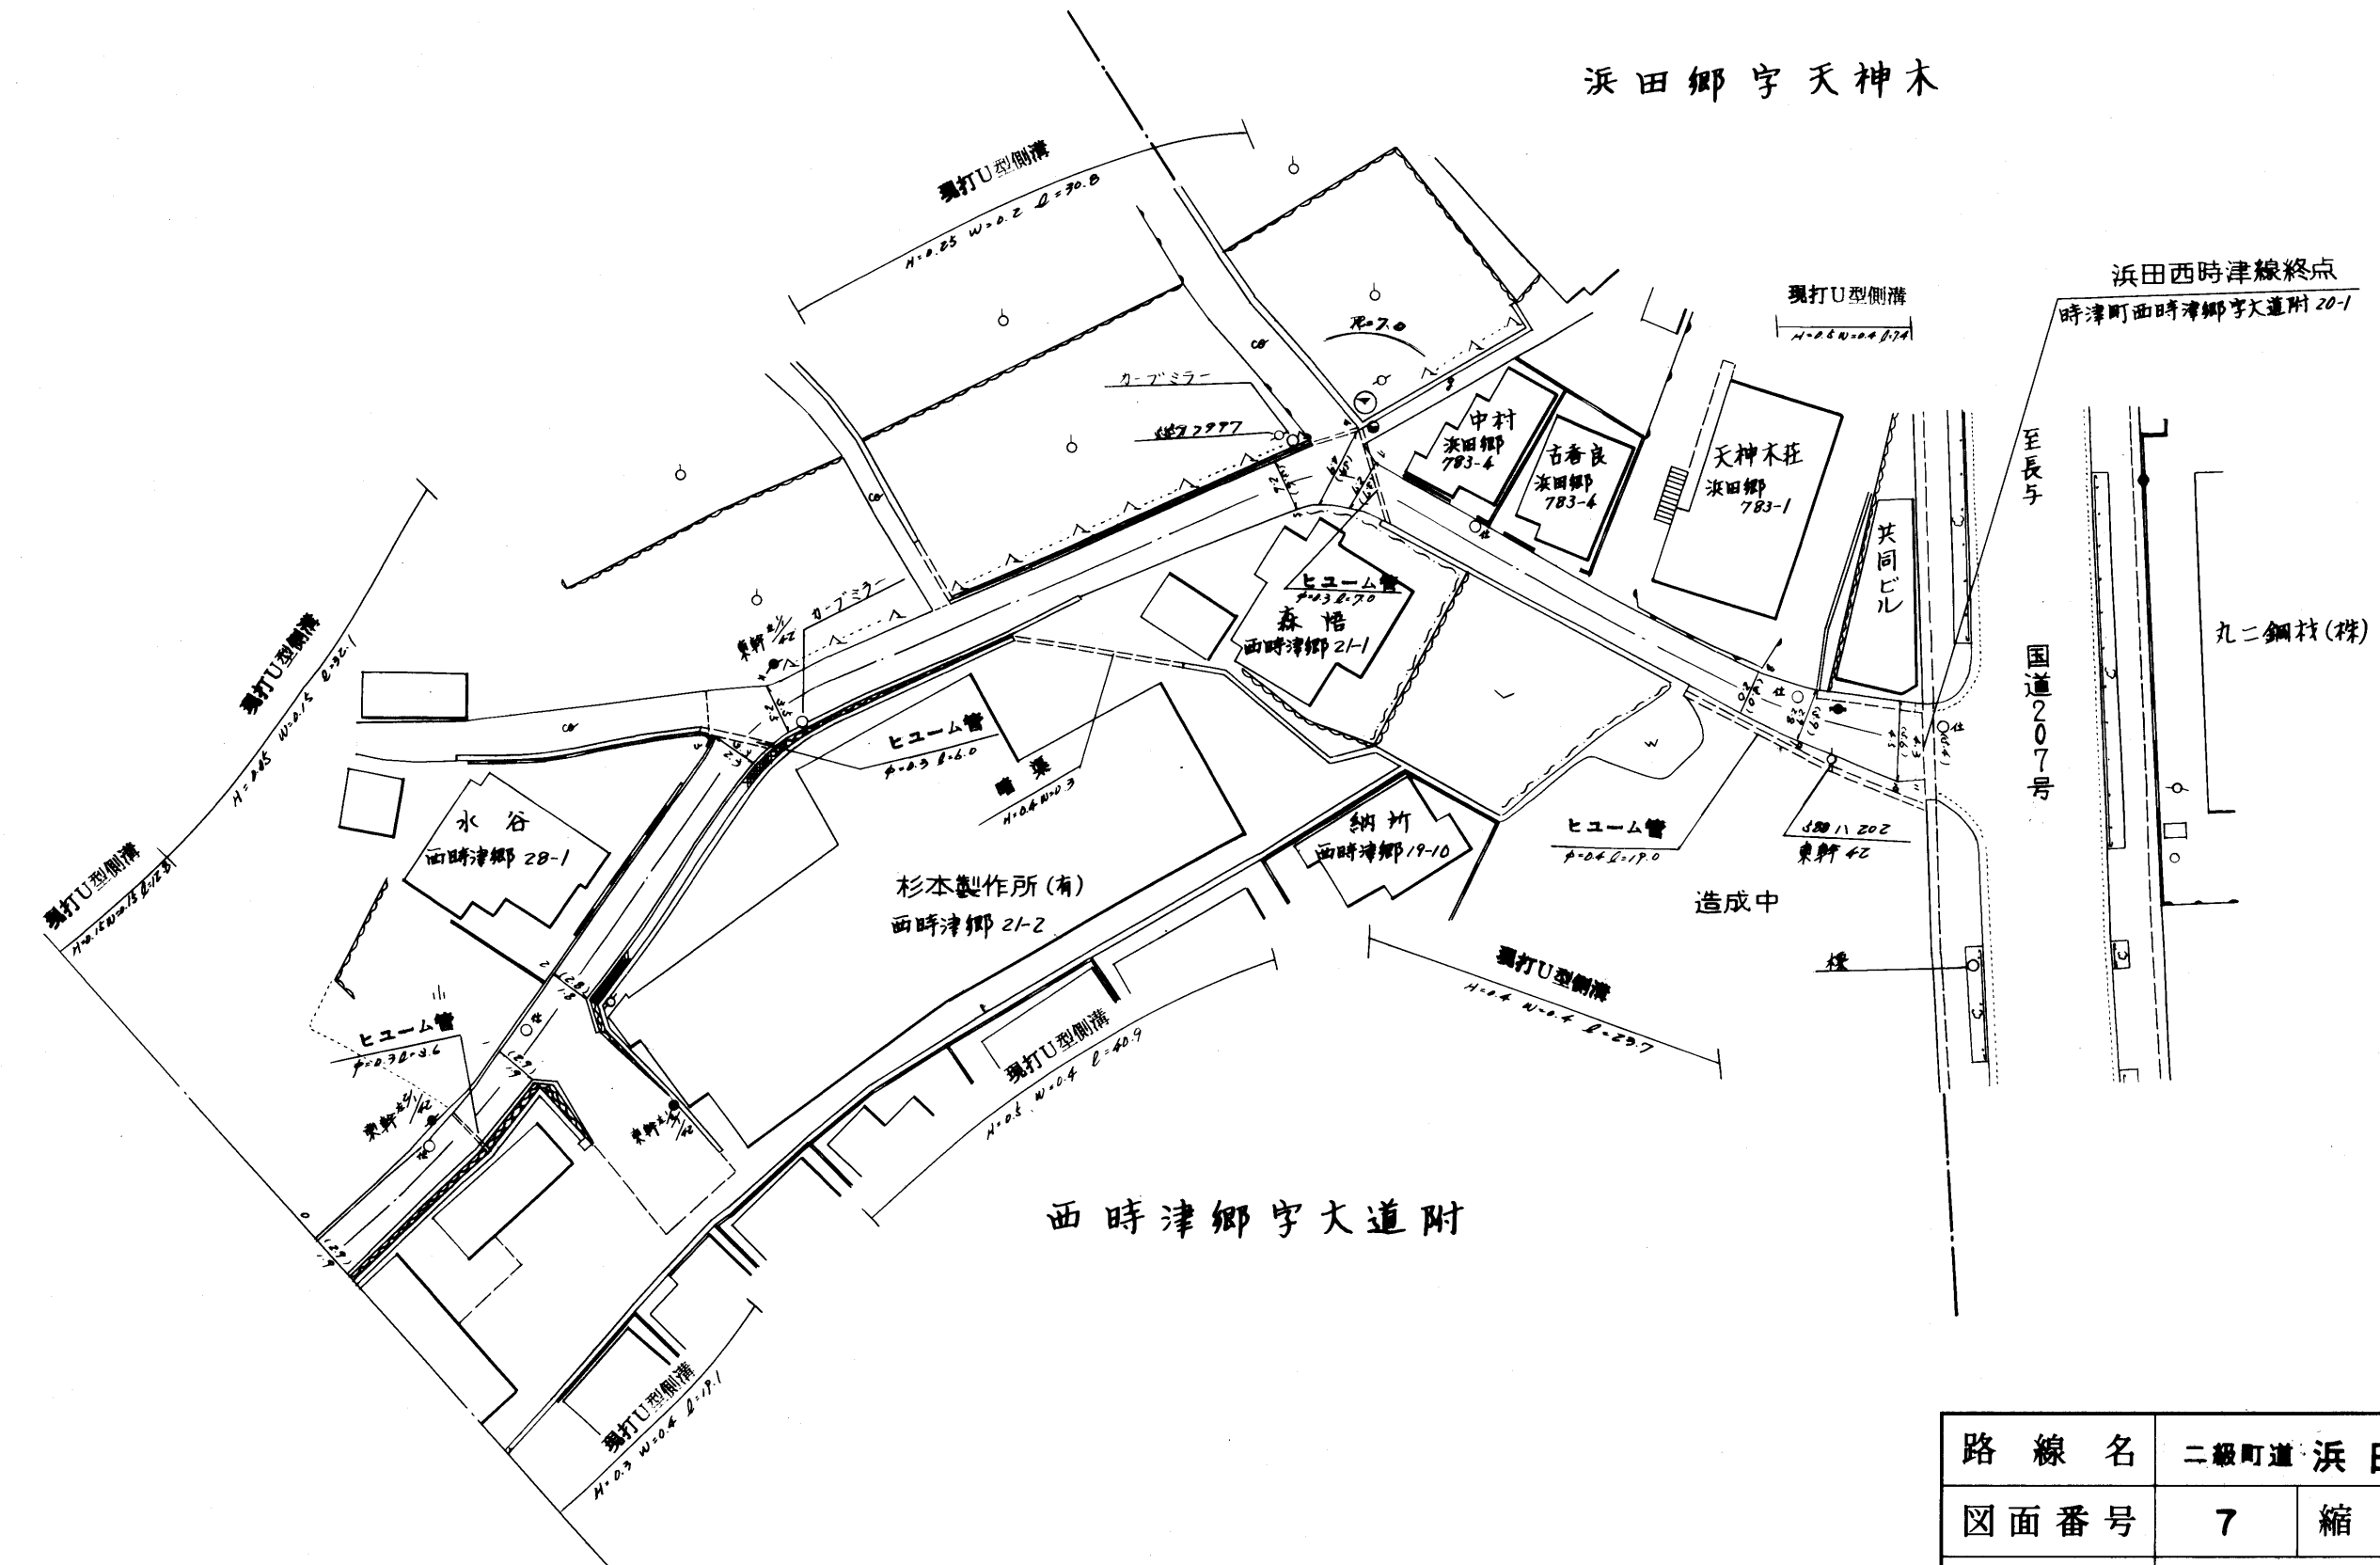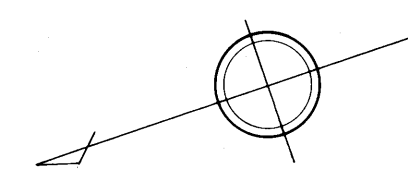

110

路線名	二級町道 浜田西時津線		
図面番号	7	縮尺	1:500
作成年月日	昭和59年4月1日		
作成者	扇精光株式会社		
<b>時津町役場</b>			