

整理番号	区間長	車道巾員	路肩巾員	歩道巾員	待避所巾員	分離帯巾員	全巾員	路面種別	設計C/R	舗装年度	改良未改良	改良年度	備考
1	1.5	5.9	1.0				6.9	AS					改
2	22.7	4.1	1.0				5.1	"					"
3	7.2	4.1	1.0				5.1	"					"
4	23.0	4.1	1.0				5.1	"					"
計	54.4												

1	1.4	6.2	1.0				7.2	AS					改
2	23.3	4.1	1.0				5.1	"					"
3	7.0	4.1	1.0				5.1	"					"
4	22.6	4.1	1.0				5.1	"					"
計	55.1												

1	1.0	5.0	1.0				7.0	AS					改
2	27.2	4.1	1.0				5.1	"					"
計	28.2												

1	1.0	5.1	1.0				7.1	AS					改
2	22.5	4.1	1.0				5.1	"					"
計	23.5												



1	1.0	5.9	1.0				6.9	AS					改
2	31.0	4.1	1.0				5.1	"					"
計	32.0												

1	1.7	6.2	1.0				7.2	AS					改
2	23.3	4.1	1.0				5.1	"					"
3	0.0	4.1	1.0				5.1	"					"
4	22.0	4.1	1.0				5.1	"					"
計	55.0												

1	1.0	6.1	1.0				7.1	AS					改
2	25.7	4.1	1.0				5.1	"					"
3	0.0	4.1	1.0				5.1	"					"
計	27.5												

1	1.0	6.1	1.0				7.1	AS					改
2	32.6	4.1	1.0				5.1	"					"
3	0.7	4.1	1.0				5.1	"					"
計	34.3												

U型側溝

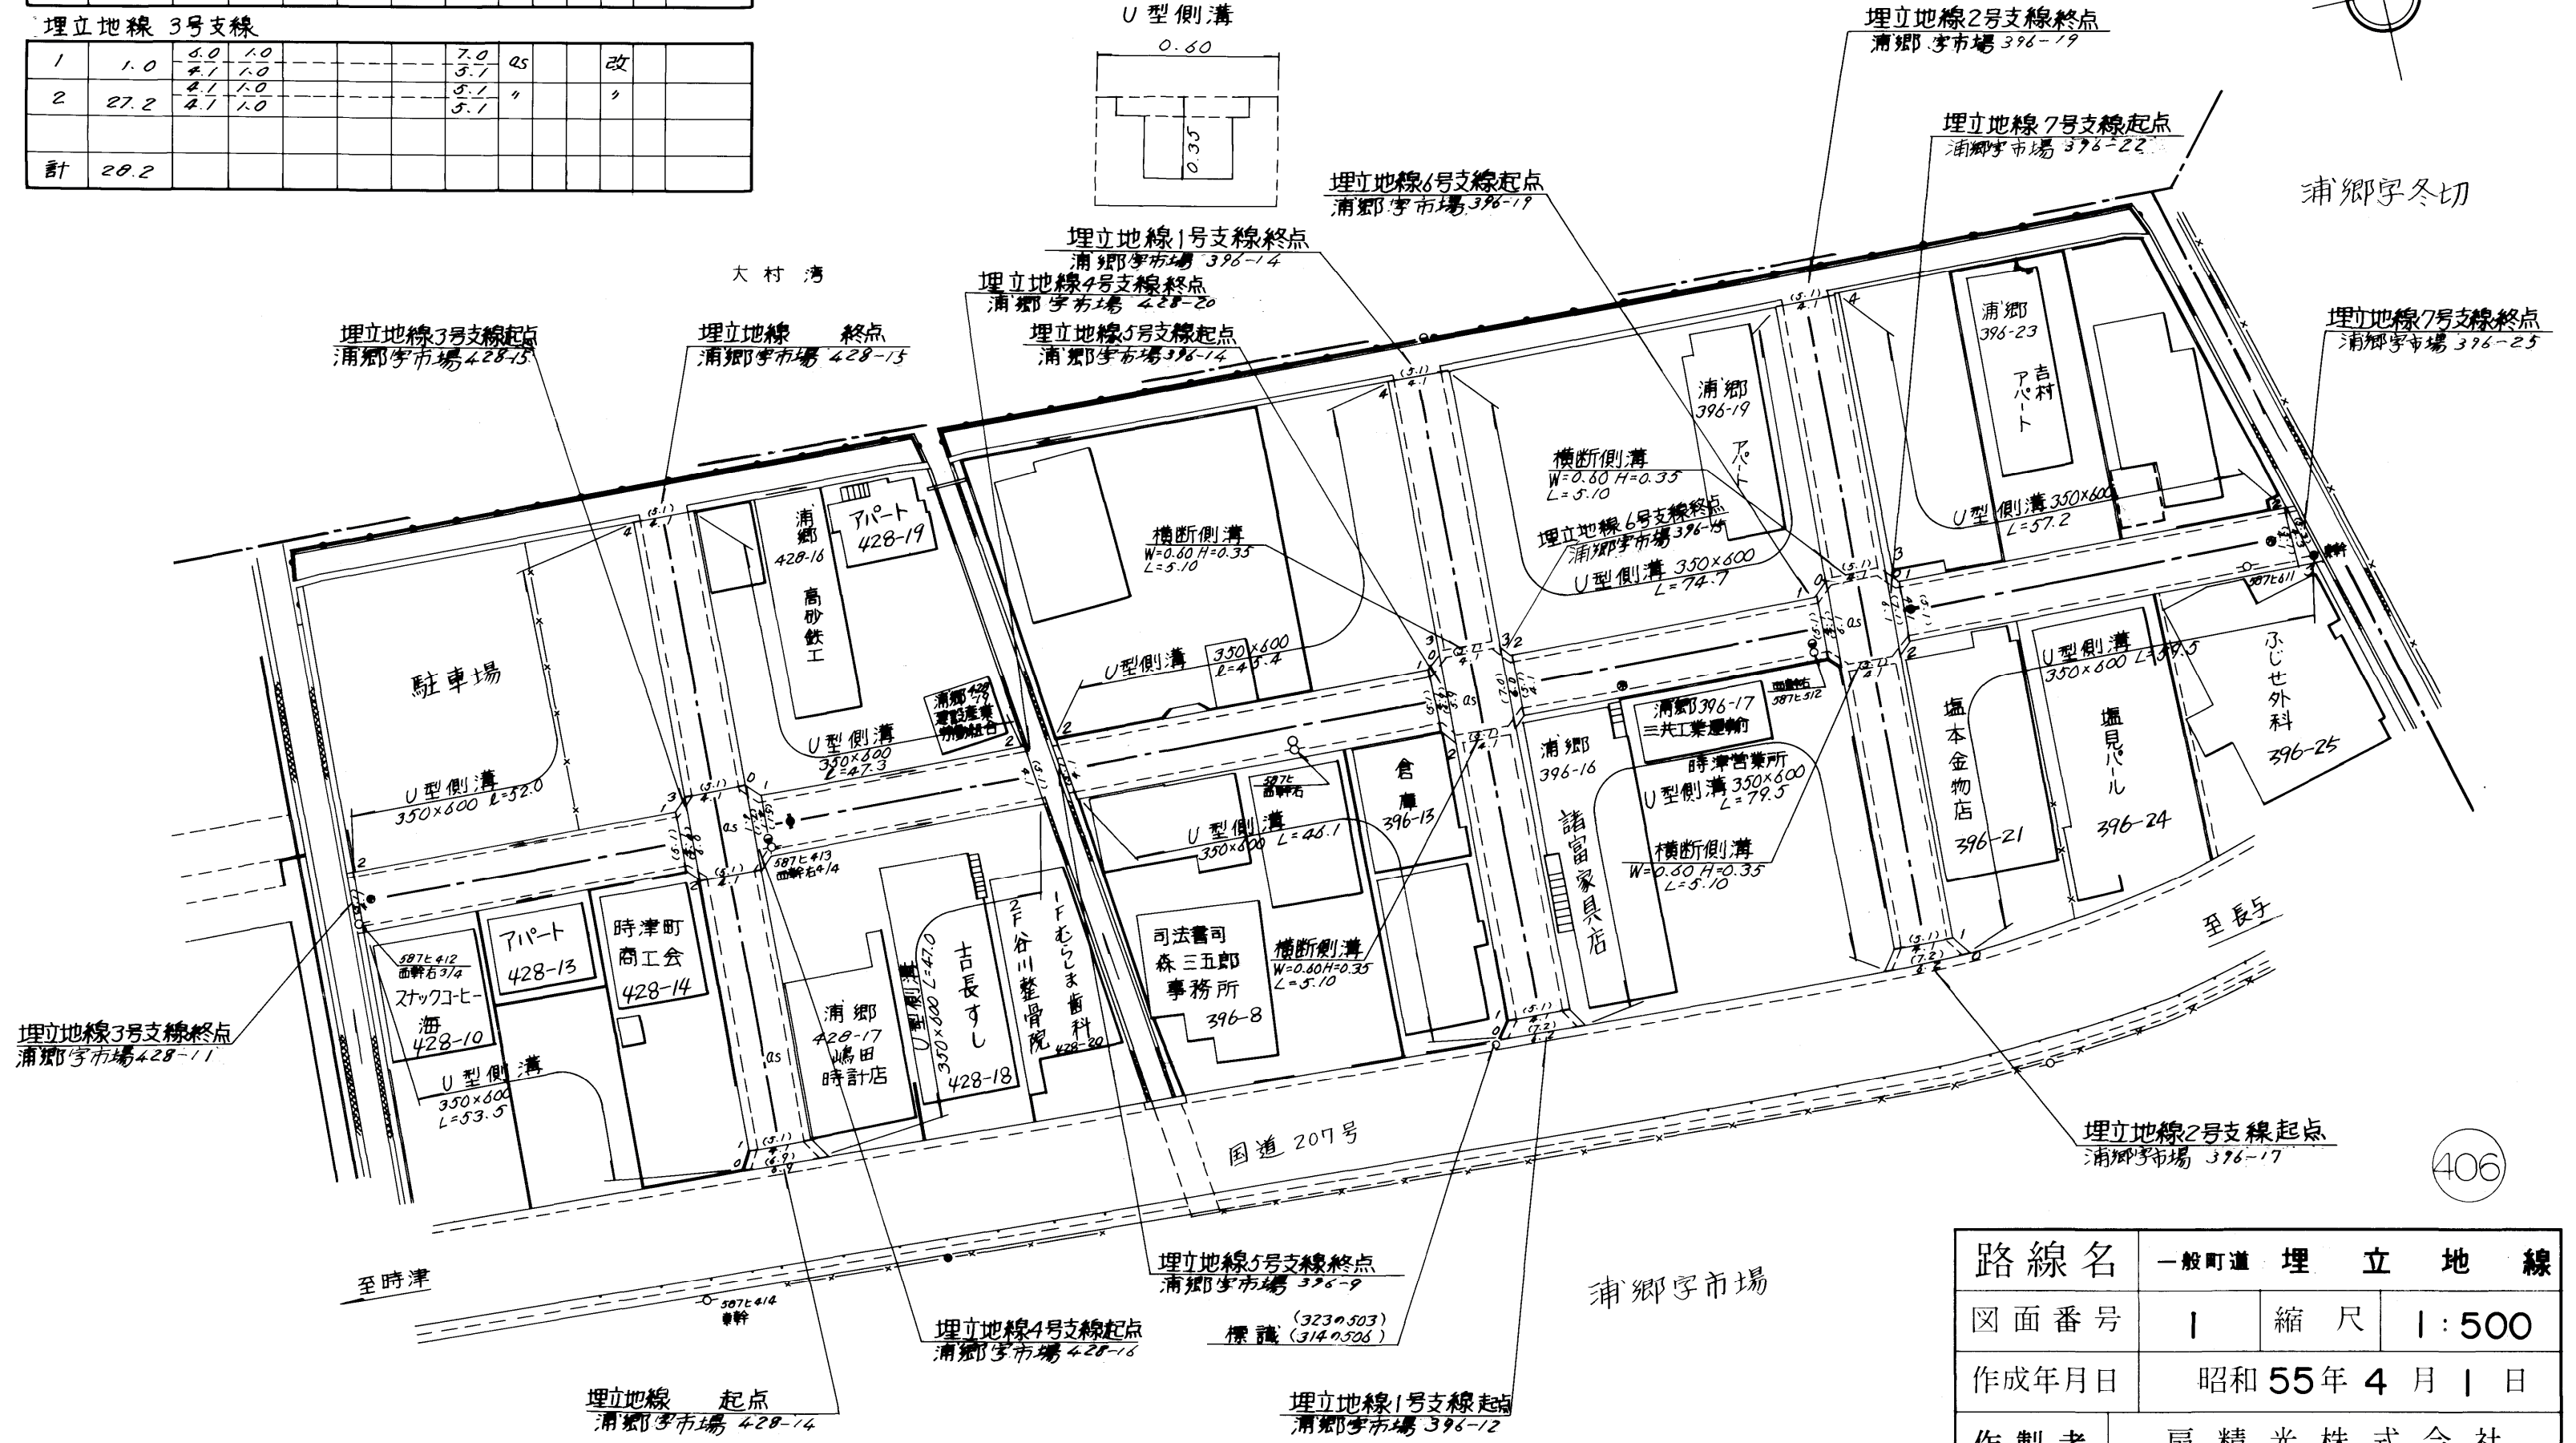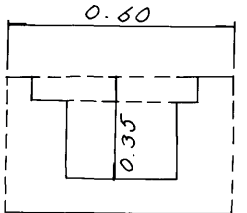

路線名	一般町道 埋立地線		
図面番号	1	縮尺	1:500
作成年月日	昭和 55年 4月 1日		
作製者	扇精光株式会社		
時津町役場			