



整理番号	区間長	車道巾員	路肩巾員	歩道巾員	待避所巾員	分離帯巾員	全巾員	路面種別	設計CBR	舗装年度	改良未改良	改良年度	備考
1	5.8	3.2	1.0				6.2	AS			未		
2	5.6	2.9	1.0				3.9	"			"		
3	5.0	2.8	1.0				3.8	Co			"		六田橋 W=3.8 L=5.0
4	8.2	3.0	1.0				4.0	AS			"		
5	22.8	4.8	1.0				5.8	"			"		
6	31.5	5.0	1.0				6.0	"			"		
7	4.2	2.3	1.0				3.3	"			"		
8	9.1	4.3	1.0				5.3	"			"		
9	13.9	5.3	1.0				6.3	"			"		
10	5.8	2.9	1.0				3.9	"			"		
11	15.1	4.3	1.0				5.3	"			"		
12	0.9	0.3	1.0				1.3	"			"		
13	4.4	2.2	1.0				3.2	"			"		
14	37.0	2.7	1.0				3.7	"			"		
計	169.3												

時津町野田郷

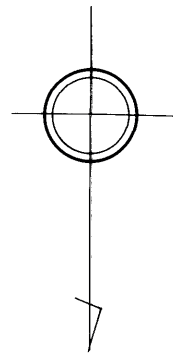

字山ノ田口

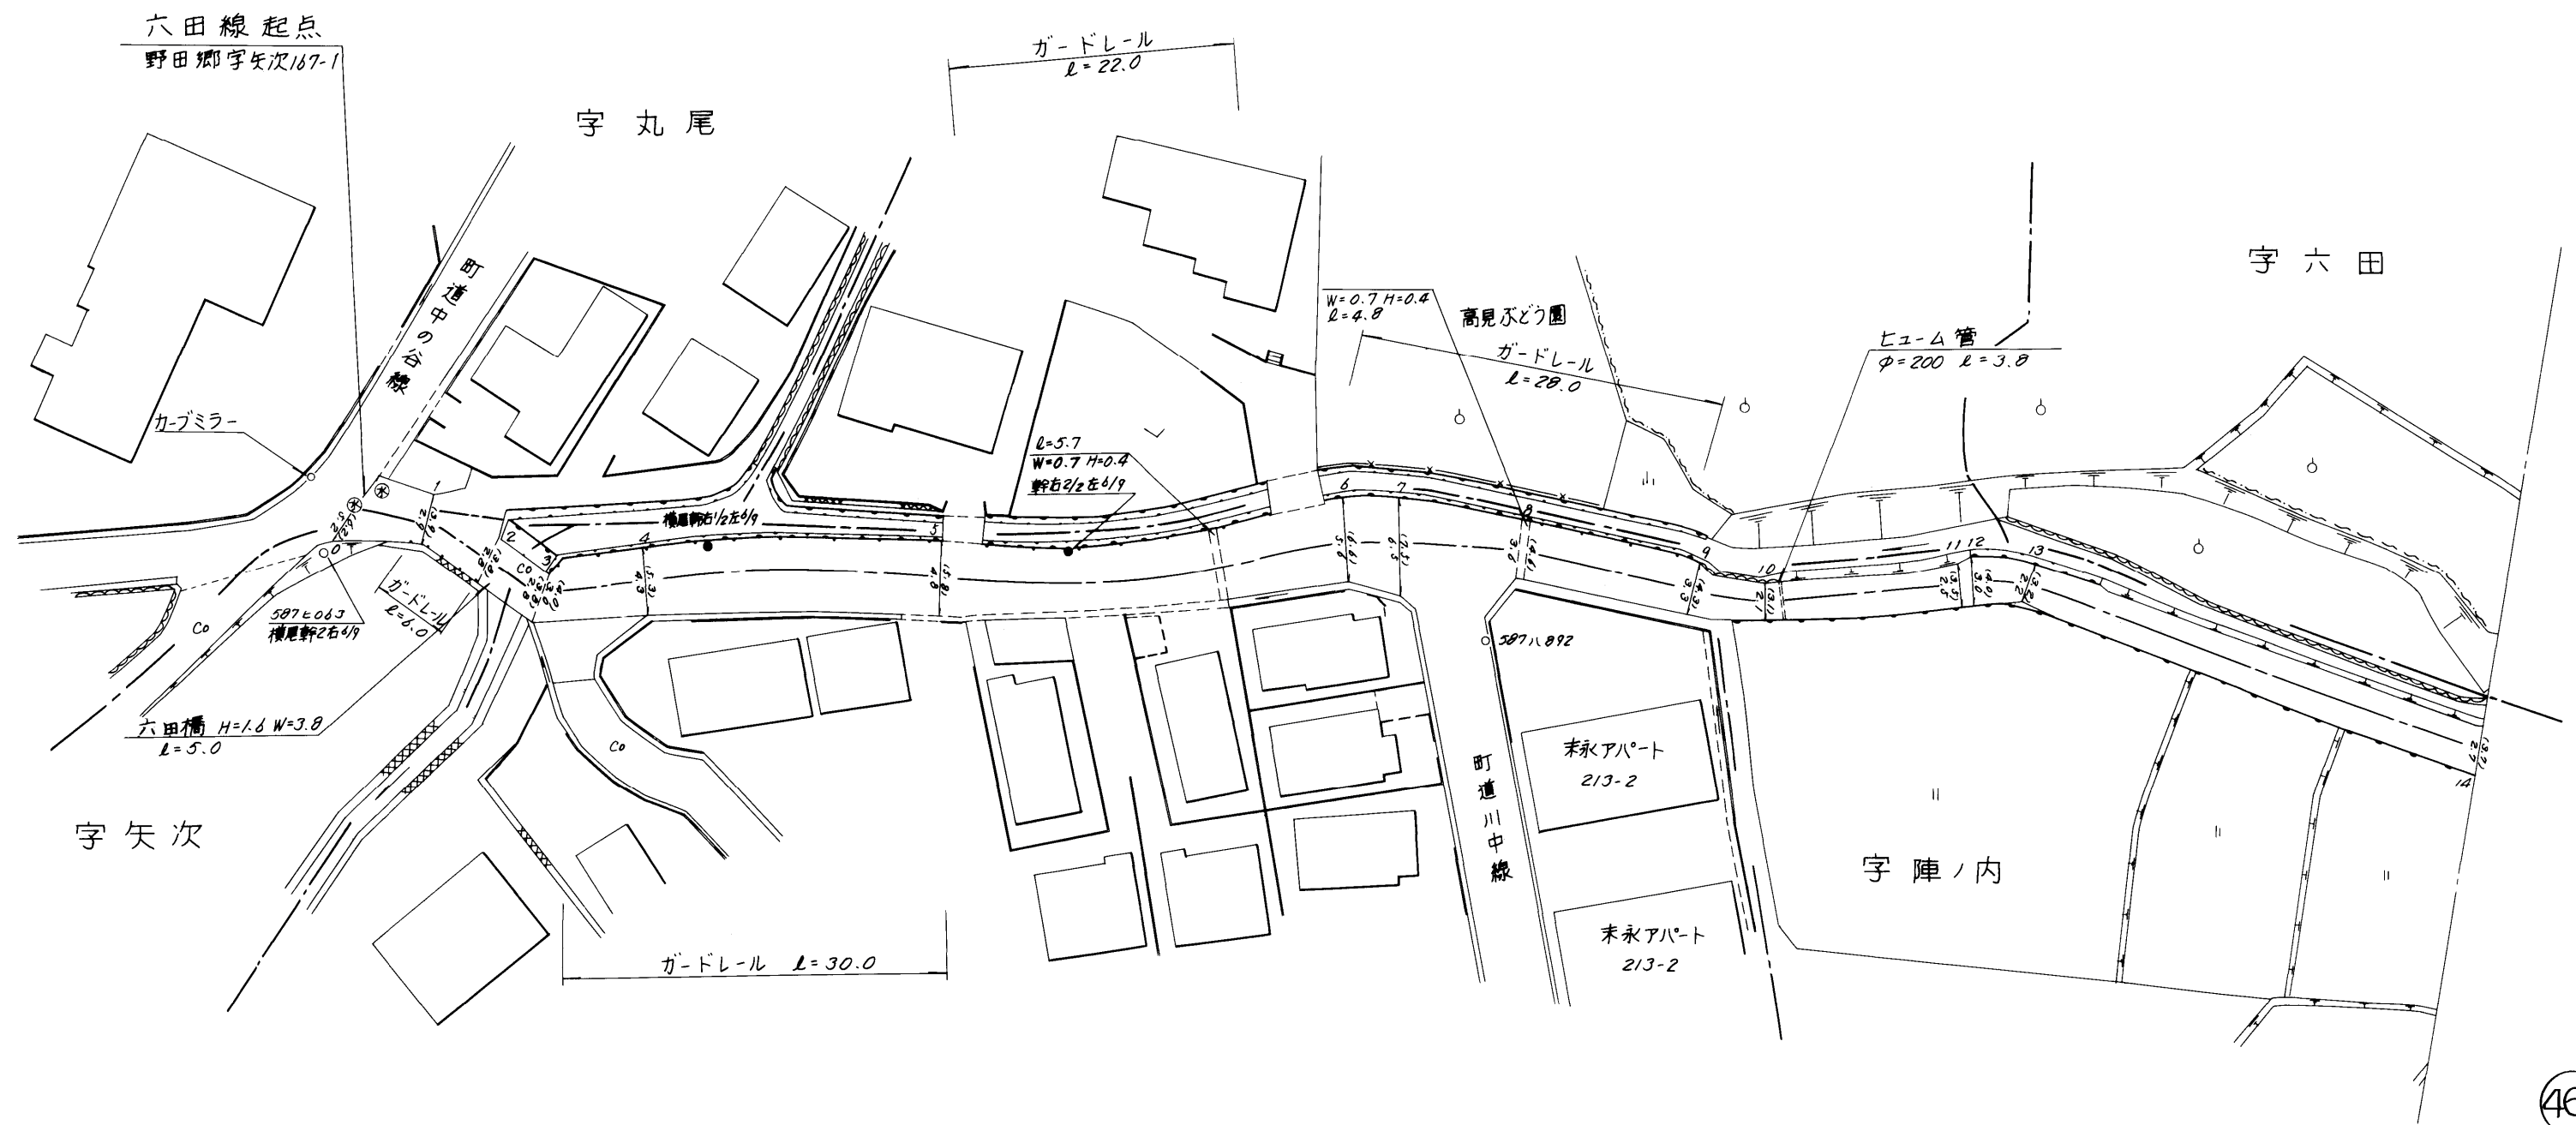


462


路線名	一般町道 六 田 線		
図面番号	1	縮尺	1:500
作成年月日	昭和55年4月1日		
作成者	扇精光株式会社		
時津町役場			

整理番号	区間長	車道巾員	路肩巾員	歩道巾員	待避所巾員	分離帯巾員	全巾員	路面種別	設計CBR	舗装年度	改良未改良	改良年度	備考
1	19.1	2.7 5.0	1.0 1.0				3.7 4.0	AS			未		
2	22.2	3.0 2.2	1.0 1.0				4.0 3.2	"			"		
3	7.2	2.2 2.3	1.0 1.0				3.2 3.3	"			"		
4	10.2	2.3 2.3	1.0 1.0				3.3 3.3	"			"		
5	2.8	2.3 3.2	1.0 1.0				3.3 4.2	"			"		
6	2.8	3.2 2.4	1.0 1.0				4.2 3.4	Co			"		川中橋 W=3.8 L=2.8
7	0.7	2.4 3.4	1.0 1.0				3.4 4.1	AS			"		
8	1.2	3.1 1.7	1.0 1.0				4.1 2.7	"			"		
9	11.5	1.7 7.3	1.0 1.0				2.7 2.3	"			"		
10	25.5	1.3 1.7	1.0 1.0				2.3 2.7	"			"		
11	12.4	2.4 1.7	1.0 1.0				3.4 2.7	"			"		
12	0.4	2.4 1.3	1.0 1.0				3.4 2.6	"			"		
13	0.8	1.3 4.4	1.0 1.0				2.6 5.4	"			"		
計	140.8												

時津町野田郷

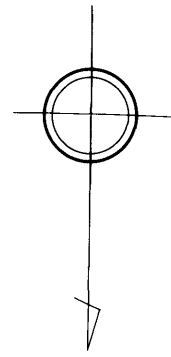

字 六 田

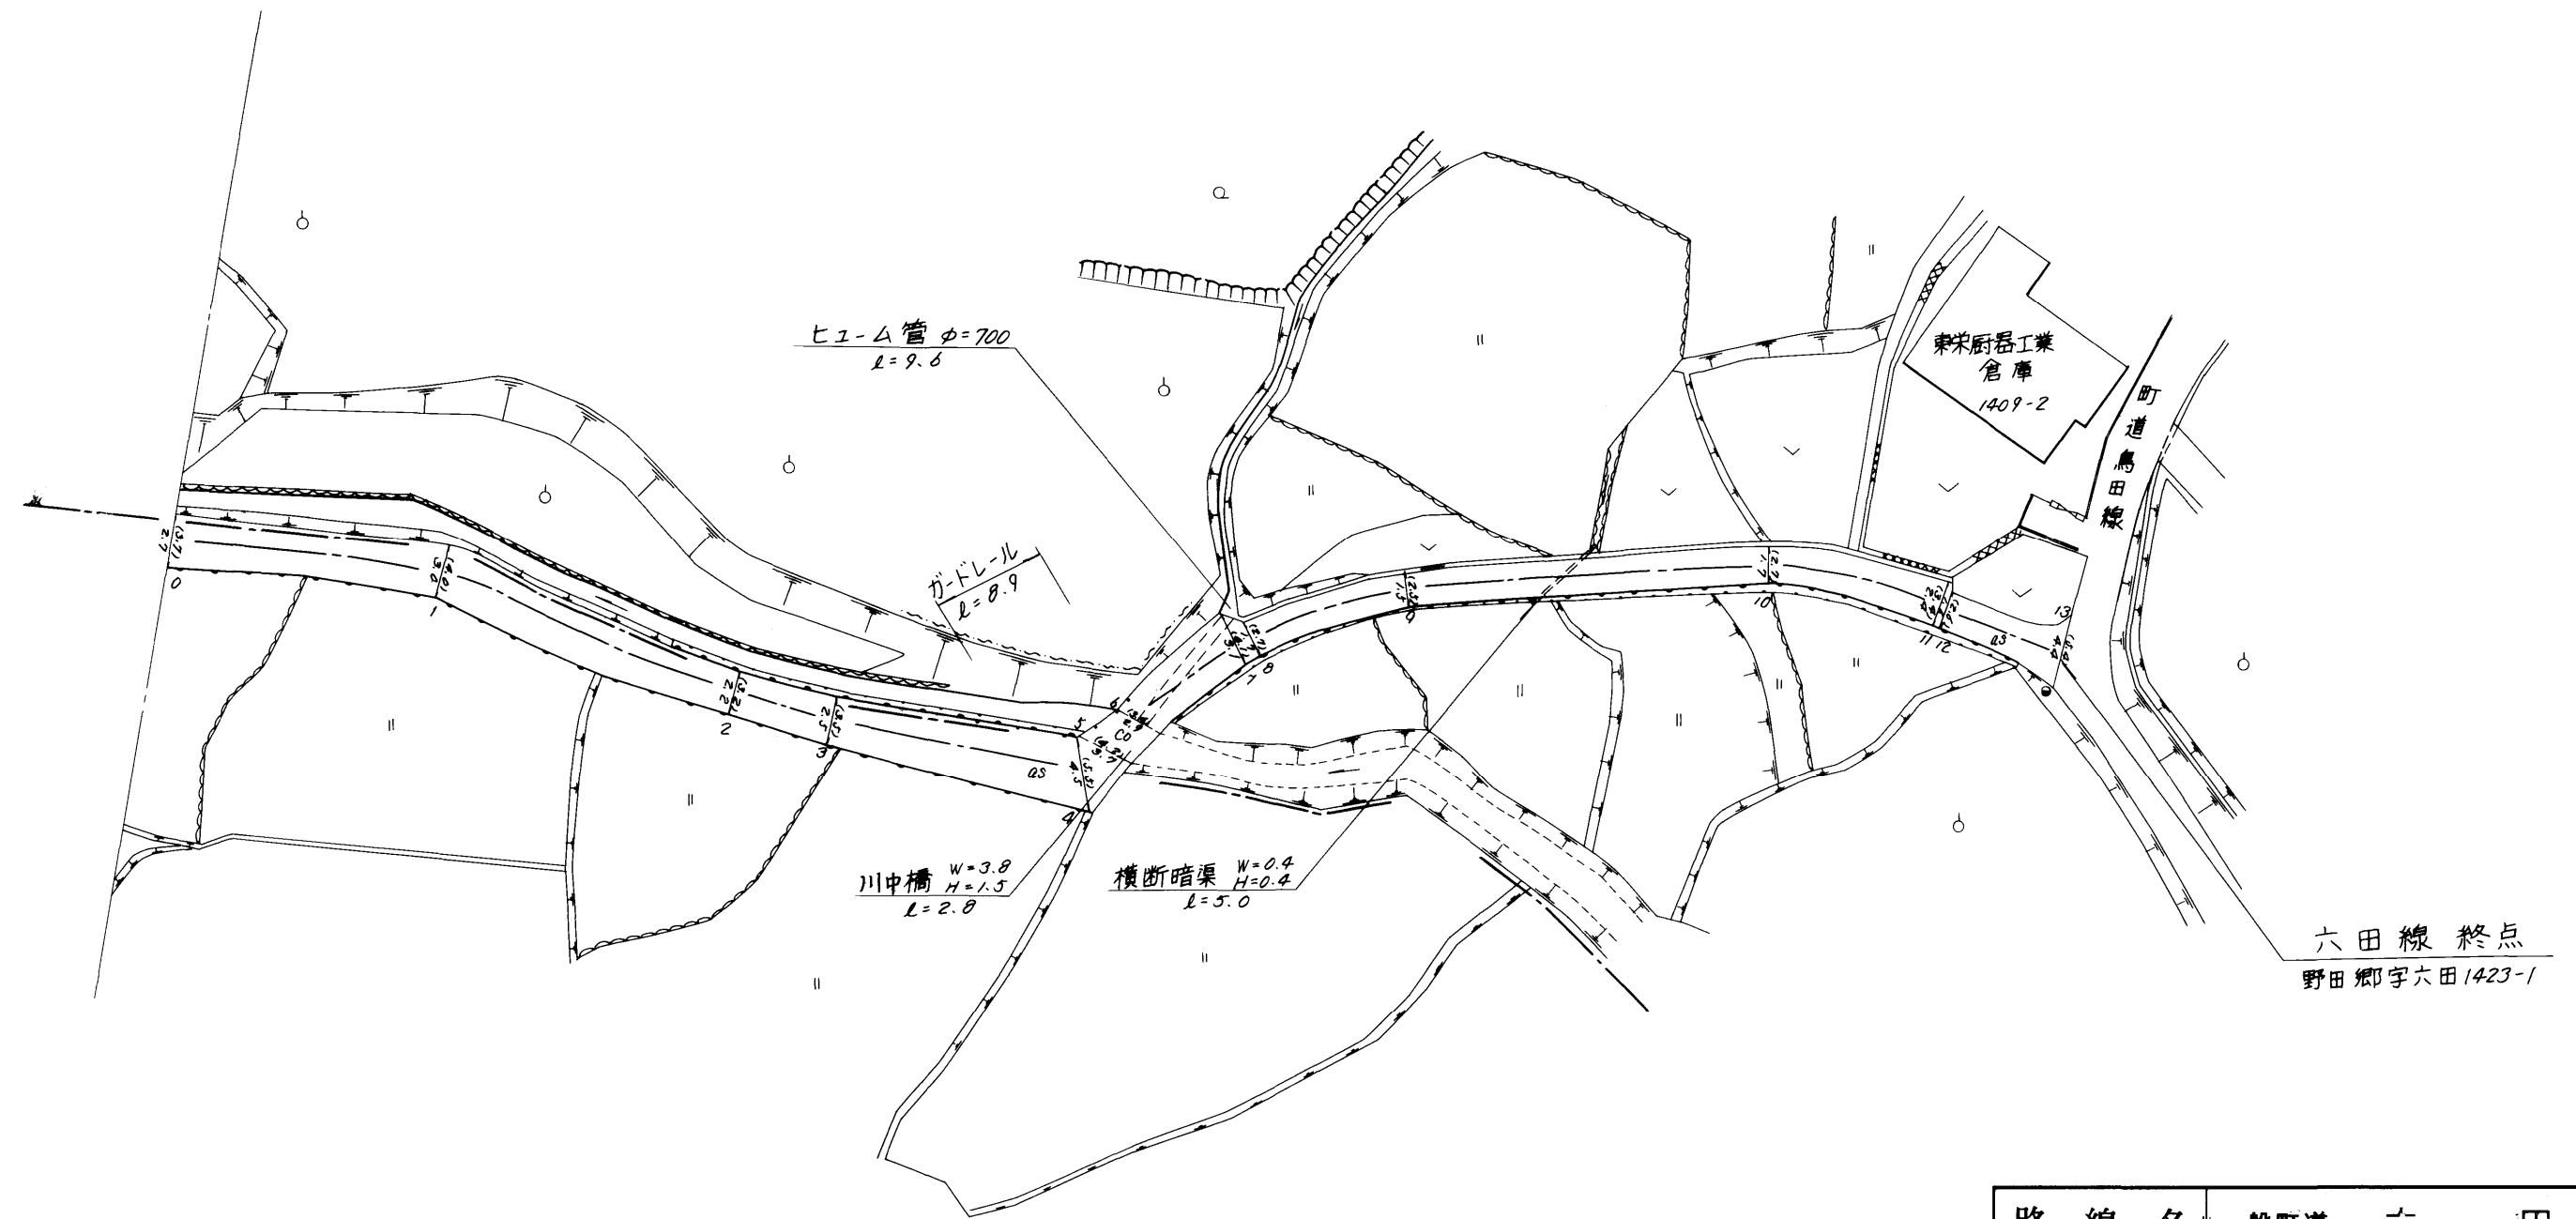

字 陣ノ内

462

路線名	一般町道 六 田 線		
図面番号	2	縮尺	1:500
作成年月日	昭和55年4月1日		
作成者	扇精光株式会社		
時津町役場			