



路線番号	区間	道路幅員		右側幅員	左側幅員	待避所幅員	中央幅員	全幅員	路面種別	設計0.0%	舗装率	改良未改良	改良率	備考
		右	左											
1	3.5	8.7	1.0					9.7	as		2016	改	2016	
		5.6	1.0					6.6						
2	11.2	6.3	1.0					7.3	as		2016	改	2016	
		6.3	1.0					7.3						
3	16.6	6.2	1.0					7.2	as		2016	改	2016	
		6.2	1.0					7.2						
4	3.3	7.7	1.0					8.7	as		2016	改	2016	
		8.9	1.0					9.9						
5	1.7	8.9	1.0					9.9	as		2016	改	2016	
		5.5	1.0					6.5						
6	3.3	5.5	1.0					6.5	as		2016	改	2016	
		4.6	1.0					5.6						
7	6.7	4.6	1.0					5.6	as		2016	改	2016	
		5.0	1.0					6.0						
8	8.8	5.0	1.0					6.0	as		2016	改	2016	
		4.5	1.0					5.5						
9	10.9	4.5	1.0					5.5	as		2016	改	2016	
		4.9	1.0					5.9						
10	13.8	4.9	1.0					5.9	as		2016	改	1962	
		5.5	1.0					6.5						
11	10.3	5.5	1.0					6.5	as		2016	改	1962	
		5.0	1.0					6.0						
12	12.0	5.0	1.0					6.0	as		2016	改	1962	
		5.5	1.0					6.5						
13	8.2	5.5	1.0					6.5	as		2016	改	1962	
		4.8	1.0					5.8						
14	10.6	4.8	1.0					5.8	as		2016	改	1962	
		5.0	1.0					6.0						
15	3.9	5.0	1.0					6.0	as		2016	改	1962	
		9.9	1.0					10.9						
計	124.8													

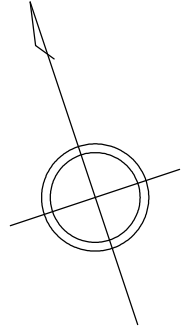

浦 郷

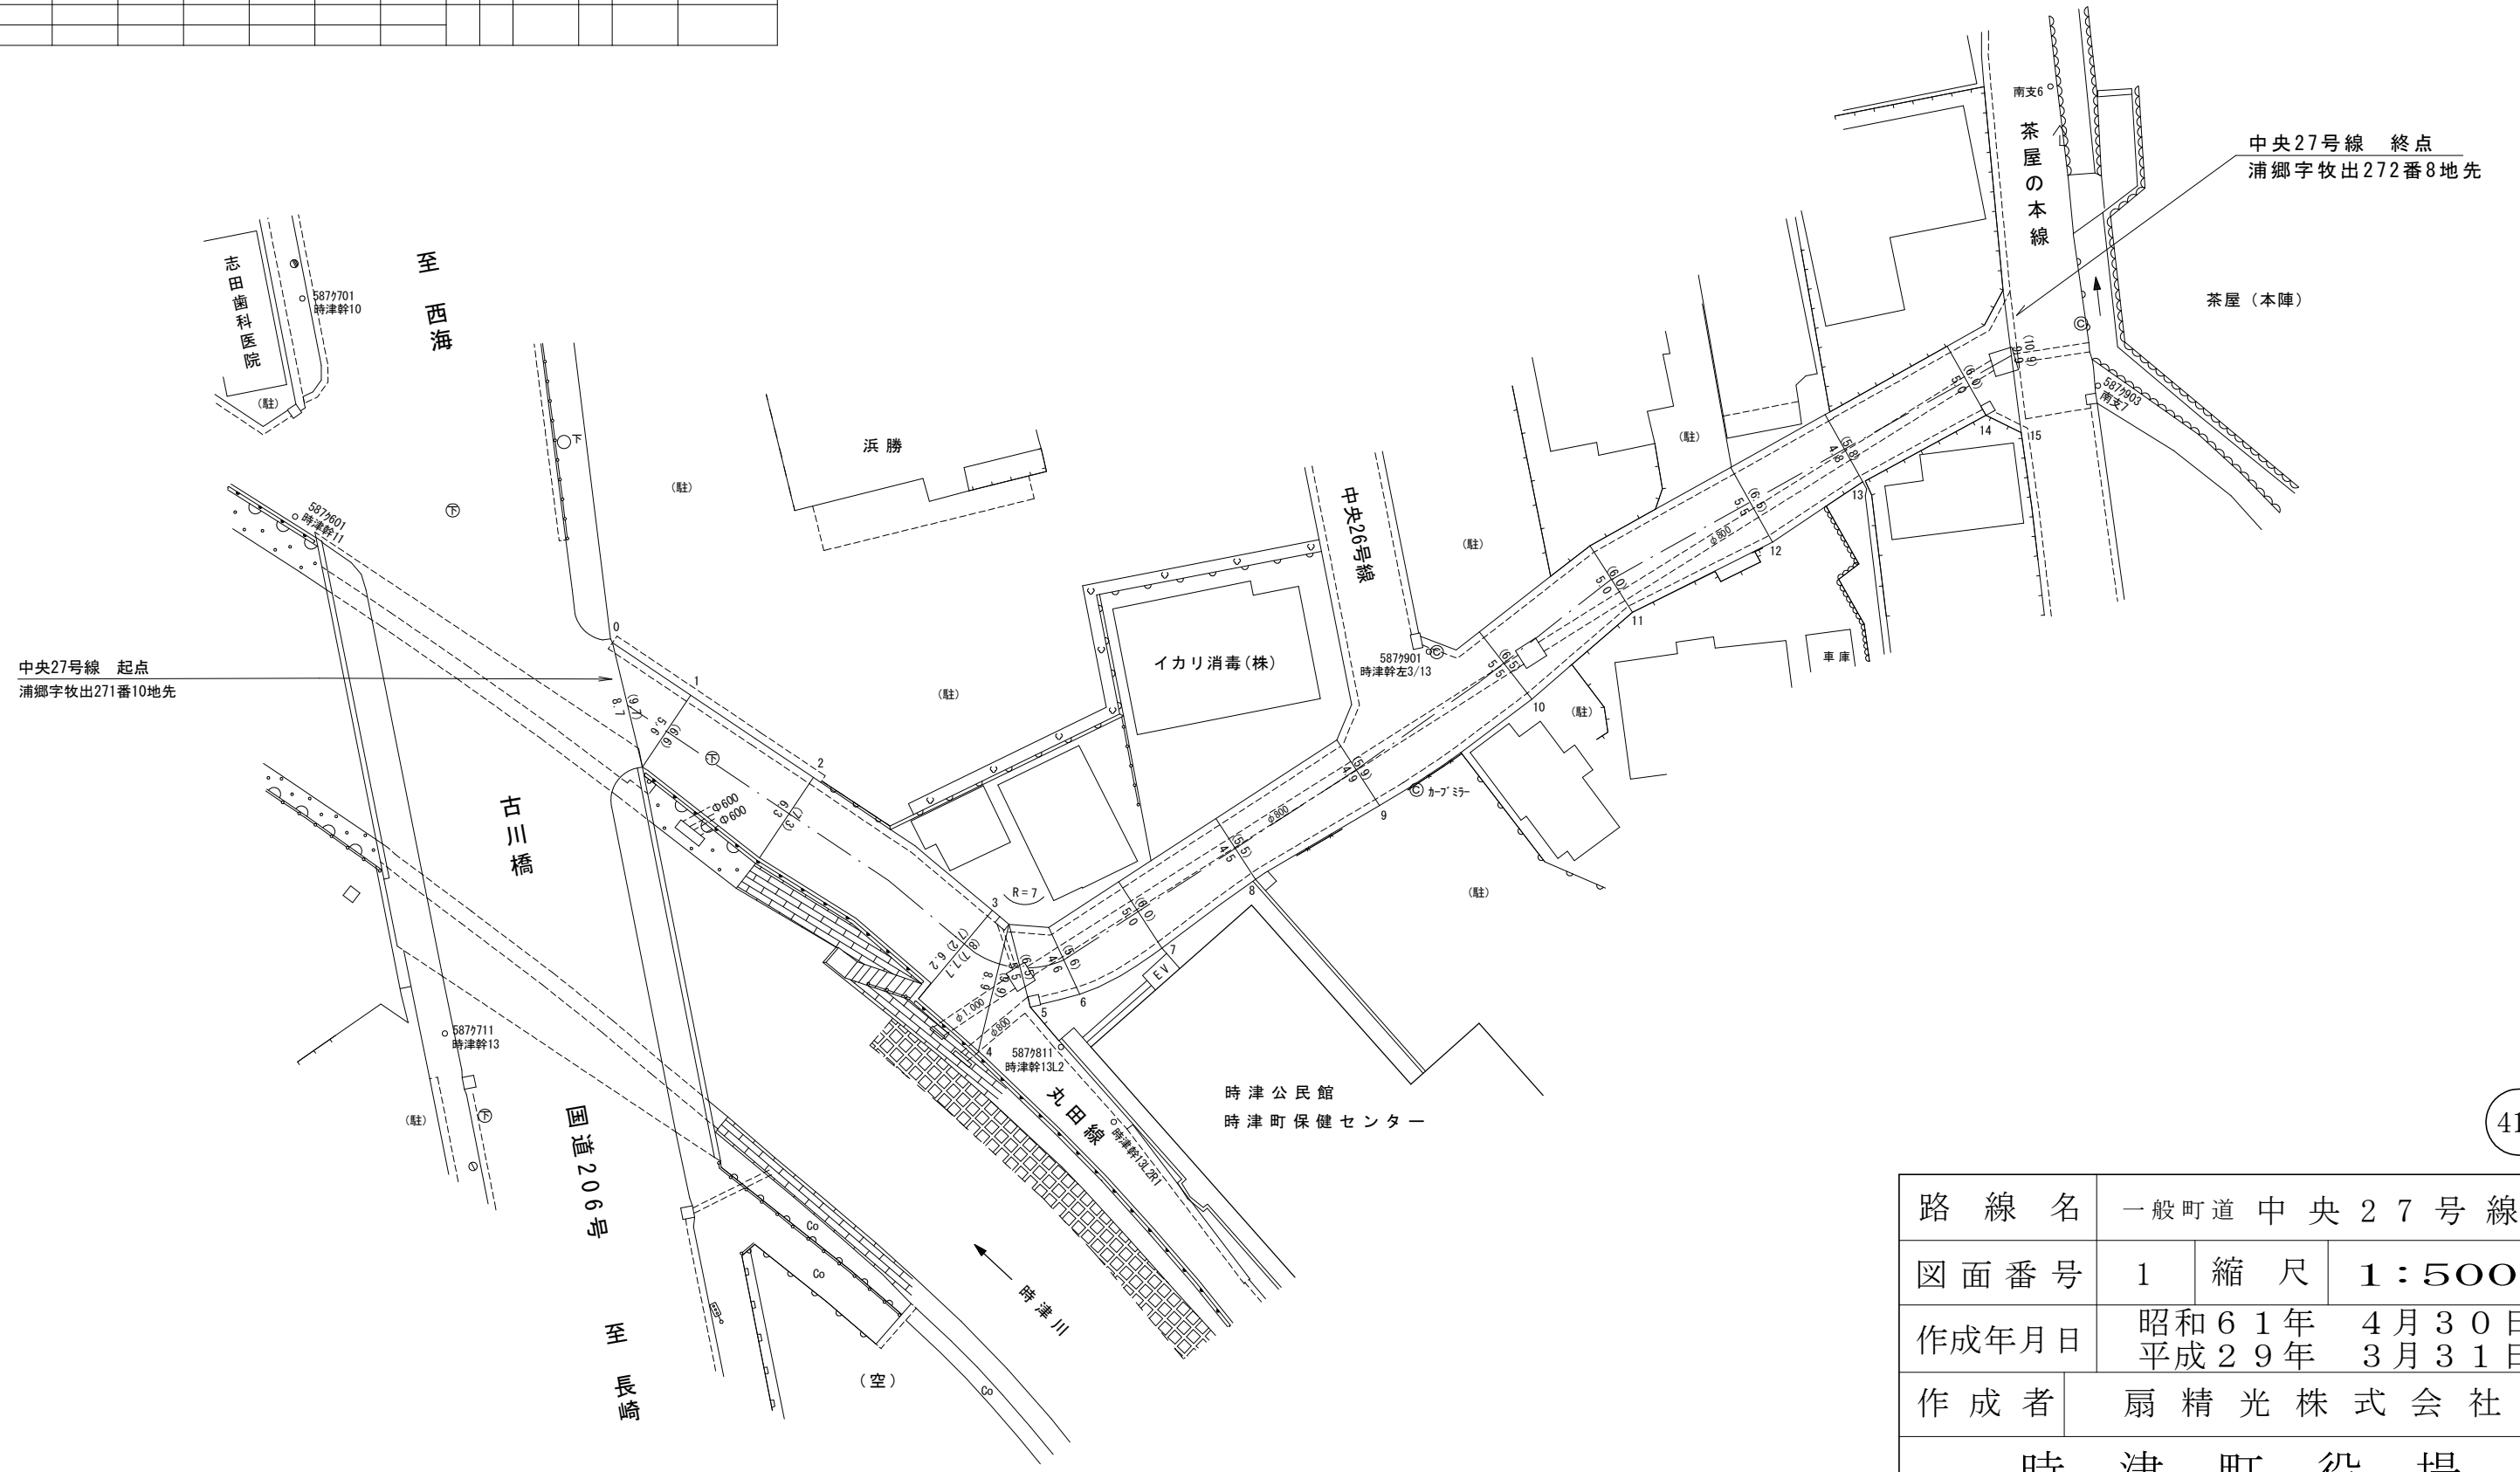

路線名	一般町道 中央27号線		
図面番号	1	縮尺	1:500
作成年月日	昭和61年 4月30日	平成29年 3月31日	
作成者	扇精光株式会社		
時津町役場			