
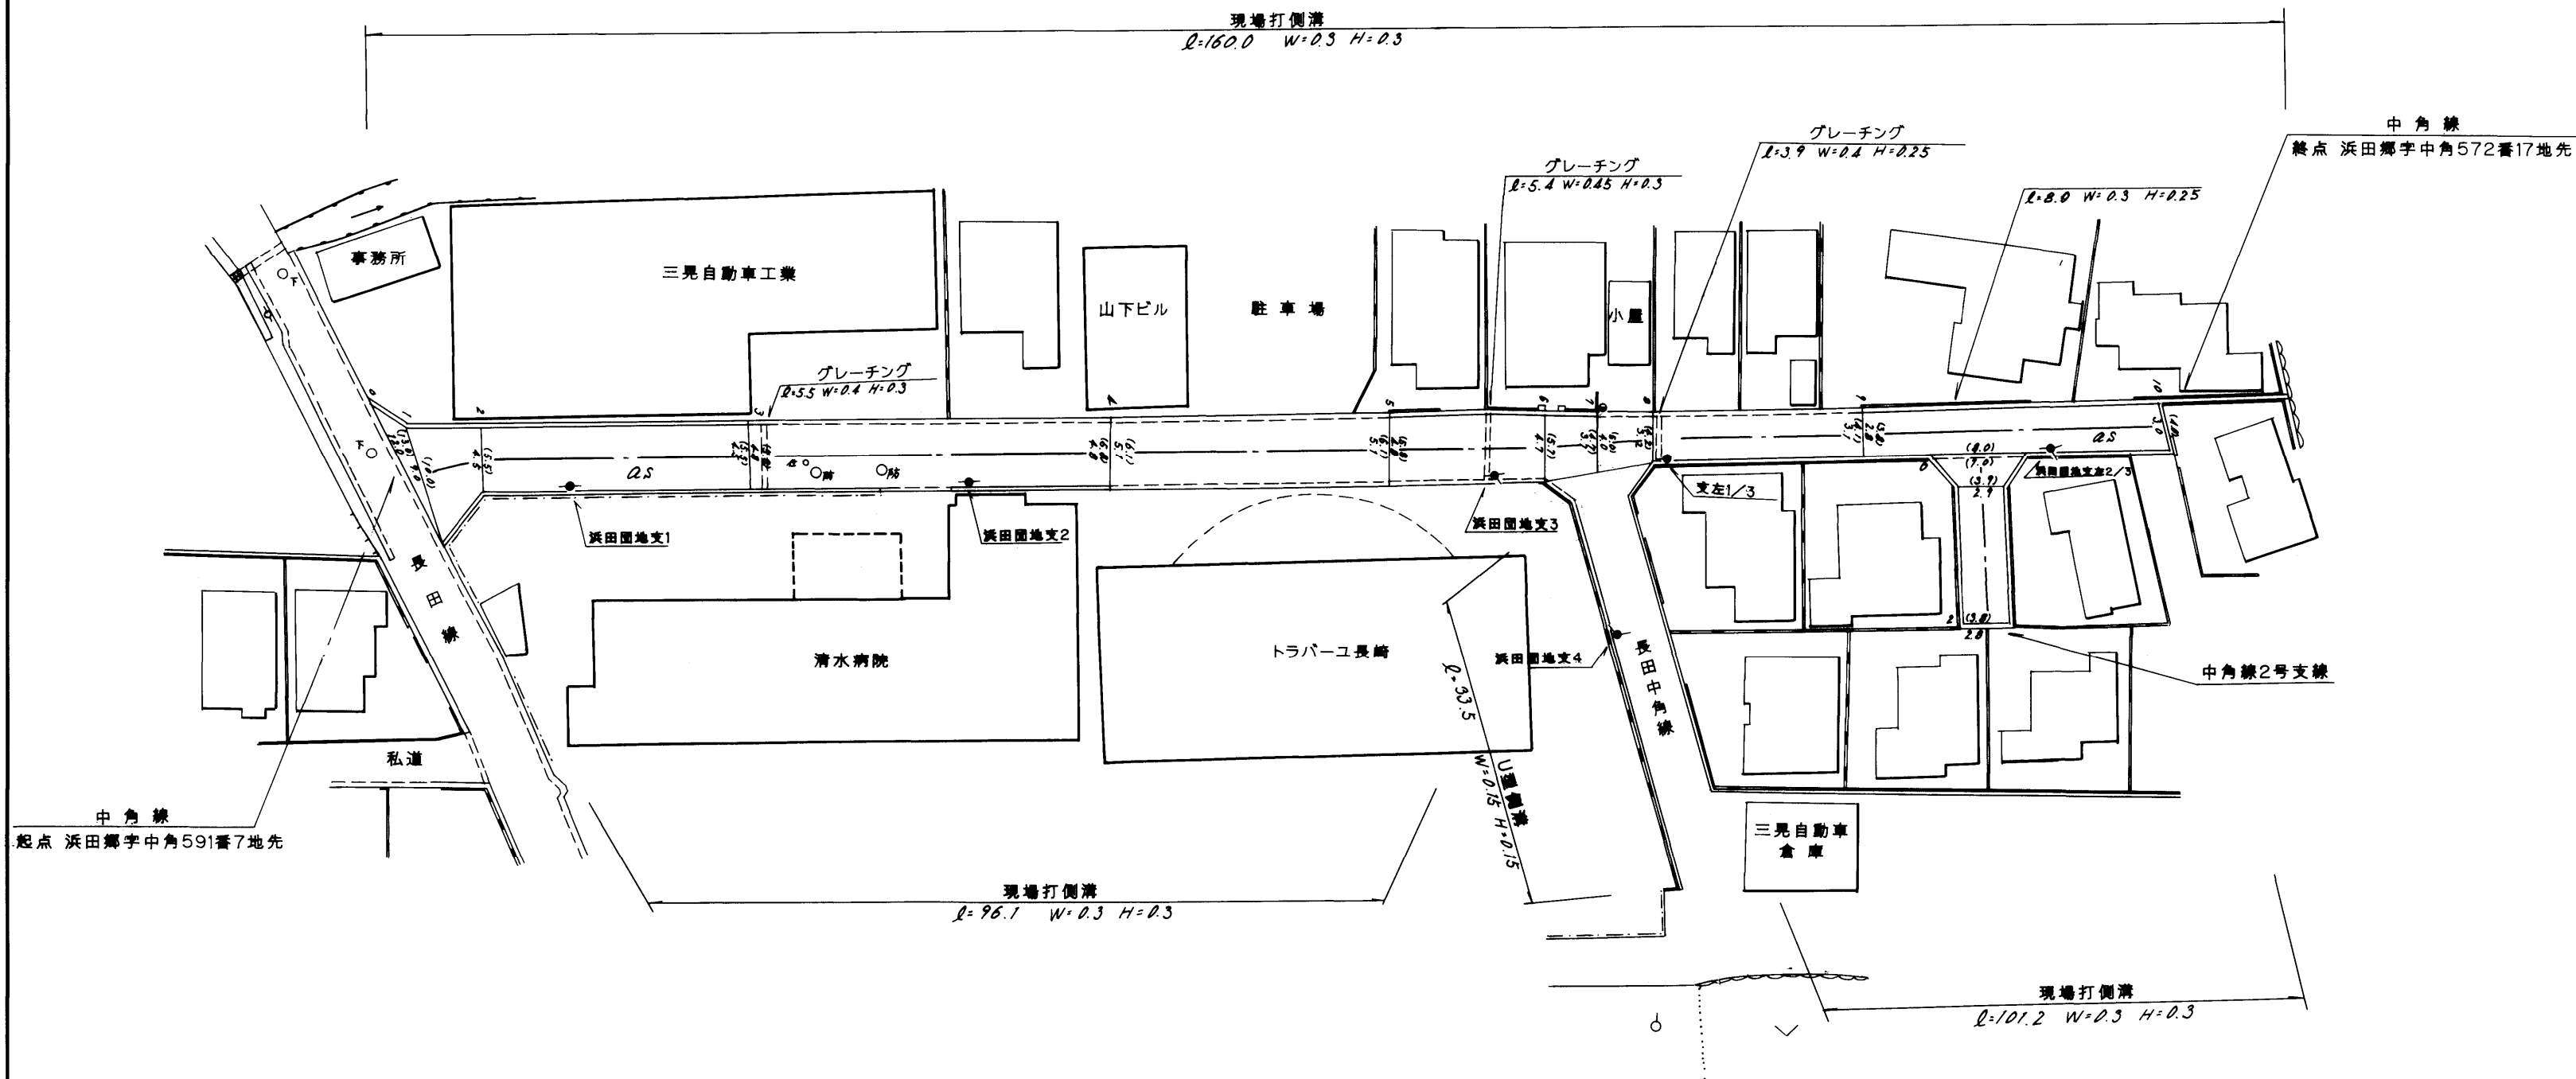


整理番号	区間長	車道巾員	路肩巾員	歩道等巾員(右)	歩道等巾員(左)	待避所巾員	中央帯巾員	全巾員	路面種別	設計C B R	舗装年度	改良未改良	改良年度	備考
1	0.9	12.0	1.0					13.0	2.5	93	改	93		
2	5.3	12.0	1.0					14.0	"	"	"	"		
3	22.3	12.0	1.0					14.5	"	"	"	"		
4	29.9	12.0	1.0					15.0	"	"	"	"		
5	23.2	12.0	1.0					14.7	"	"	"	"		
6	12.9	12.0	1.0					14.7	"	"	"	"		
7	4.5	12.0	1.0					14.7	"	"	"	"		
8	4.6	12.0	1.0					14.7	"	"	"	"		
9	17.5	12.0	1.0					14.7	"	"	"	"		
10	25.1	12.0	1.0					14.7	"	"	"	"		
計	146.2													

中角2号支線

1	2.7	7.0	1.0					8.0	2.5	93	改	93
2	11.4	2.0	1.0					3.0	"	"	"	"
計	14.1											

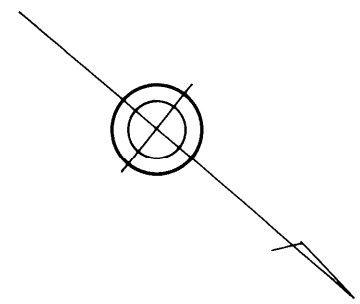

路線名	一般町道 中 角 線		
図面番号	1	縮尺	1:500
作成年月日	平成 ⁶ ₁₁ 年3月31日		
作成者	扇精光株式会社		
時津町役場			