



整理番号	区間長	車道巾員	路肩巾員	歩道巾員	待避所巾員	分離帯巾員	全巾員	路面種別	設計CBR	舗装年度	改良未改良	改良年度	備考
1	7.2	5.0 2.6	1.0 1.0	---	---	---	6.0 7.6	Co			米		
2	11.9	2.6 2.6	1.0 1.0	---	---	---	3.6 3.6	"					M:5 側溝整備
3	10.4	2.6 2.6	1.0 1.0	---	---	---	3.6 3.6	"					
4	8.5	3.4 2.7	1.0 1.0	---	---	---	3.4 3.7	"					
5	8.6	2.7 2.7	1.0 1.0	---	---	---	3.7 3.7	"					
6	9.1	2.7 2.6	1.0 1.0	---	---	---	3.7 3.6	"					
7	26.8	2.6 2.5	1.0 1.0	---	---	---	3.6 3.5	"					
8	5.2	2.0 1.2	1.0 1.0	---	---	---	3.0 2.2	"					
9	23.5	1.2 1.4	1.0 1.0	---	---	---	2.2 2.4	"					
10	5.1	1.4 1.9	1.0 1.0	---	---	---	2.4 2.9	"					
11	19.3	1.2 1.2	1.0 1.0	---	---	---	2.2 2.2	"					
12	16.3	2.2 1.9	1.0 1.0	---	---	---	2.9 2.9	"					
13	17.6	1.9 1.8	1.0 1.0	---	---	---	2.9 2.8	"					
計	177.5												

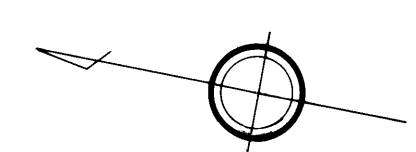

浜田郷字山下

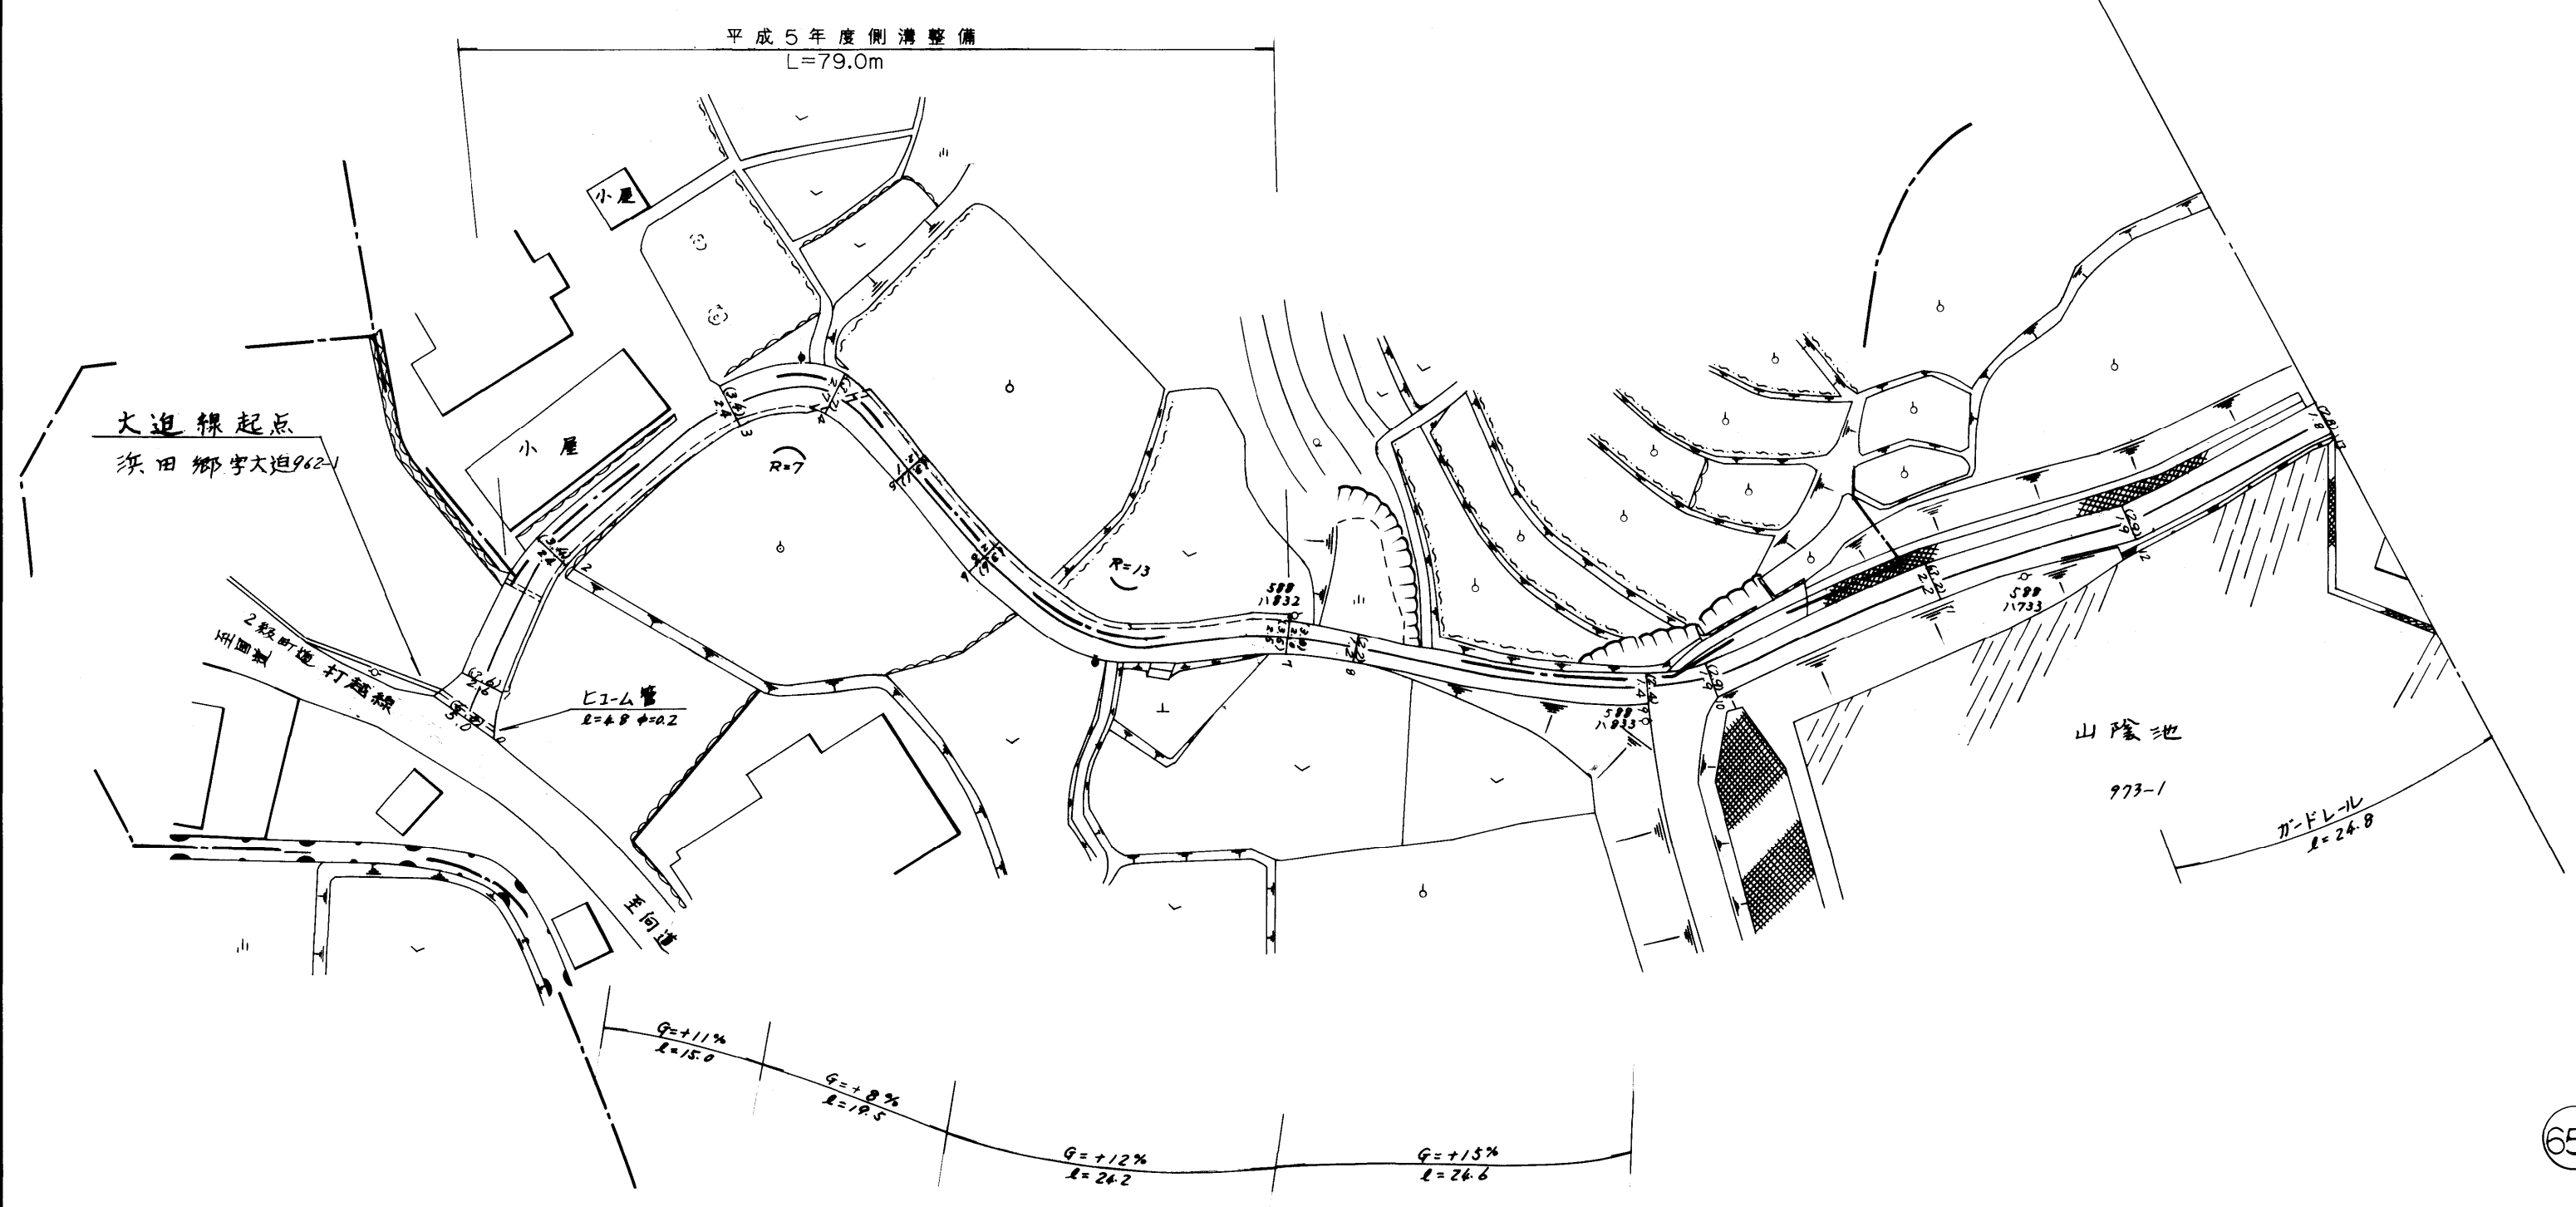


655


浜田郷字大迫

路線名	一般町道 大 迫 線		
図面番号	1	縮尺	1:500
作成年月日	昭和 59年 4月 1日		
補正	平成 6年 3月 31日		
作成者	扇精光株式会社		
<b>時津町役場</b>			

整理番号	区間長	車道巾員	路肩巾員	歩道巾員	待避所巾員	分離帯巾員	全巾員	路面種別	設計CBR	舗装年度	改良未改良	改良年度	備考
1	14.5	1.8 2.3	1.0 1.0	---	---	---	2.8 3.3	C0			未		
2	7.6	2.3 1.6	1.0 1.0	---	---	---	3.3 2.6	"			"		
3	13.4	1.8 1.8	1.0 1.0	---	---	---	2.8 2.8	"			"		
4	2.7	2.0 2.0	1.0 1.0	---	---	---	3.0 3.0	"			"		
5	3.0	2.0 2.0	1.0 2.9	---	---	---	3.0 4.9	"			"		
6	11.3	2.0 2.1	1.0 1.0	---	---	---	3.0 3.1	"			"		
7	4.9	2.1 2.2	1.0 1.0	---	---	---	3.1 3.2	"			"		
8	3.8	2.2 1.7	1.0 1.0	---	---	---	3.2 2.7	"			"		
9	8.6	1.7 2.1	1.0 1.0	---	---	---	2.7 3.1	"			"		
10	5.4	2.1 1.8	1.0 1.0	---	---	---	3.1 2.8	"			"		
計	75.2												

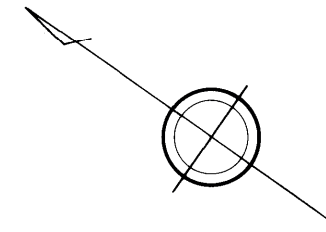

浜田郷字大迫

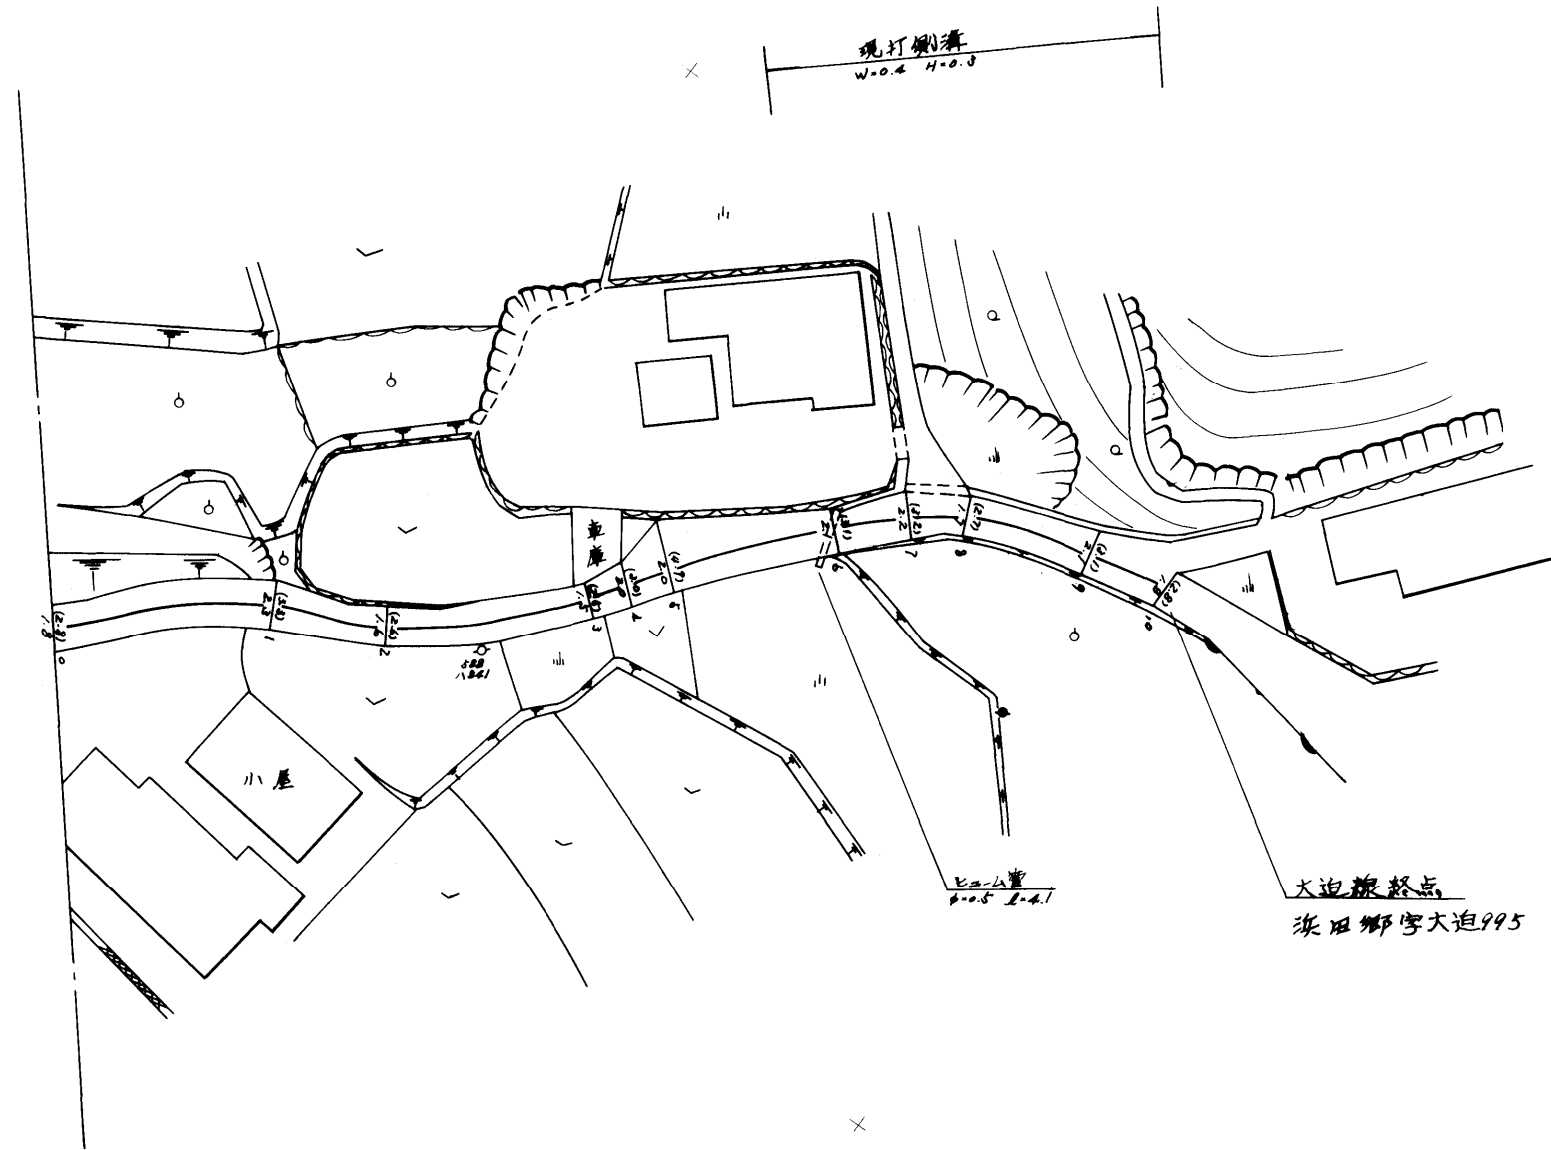

655

路線名	一般町道 大 迫 線		
図面番号	2	縮尺	1:500
作成年月日	昭和59年4月1日		
作成者	扇精光株式会社		
<b>時津町役場</b>			