


整理番号	区間長	車道巾員	路肩巾員	歩道巾員	待避所巾員	分離帯巾員	全巾員	路面種別	設計C/R	舗装年度	改良未改良	改良年度	備考
1	16.8	3.7 3.7	1.0 "	---	---	---	4.7 4.7	Co			未		
2	19.4	3.7 2.3	" "	---	---	---	4.7 4.3	"			"		
3	20	5.3 4.1	" "	---	---	---	4.3 4.1	"			"		
4	3.0	4.1 3.2	" "	---	---	---	4.1 4.2	"			"		
5	5.0	3.2 2.8	" "	---	---	---	4.2 3.8	AS		2007	改	2007	
6	4.9	2.8 3.4	" "	---	---	---	3.8 4.4	"		"	"	"	"
7	3.1	3.4 3.7	" "	---	---	---	4.4 4.7	Co			未		
8	2.5	3.7 2.8	" "	---	---	---	4.7 3.8	"			"		
9	15.3	2.8 2.6	" "	---	---	---	3.8 3.6	"			"		
10	14.4	2.4 3.0	" "	---	---	---	3.4 4.0	"			"		
11	6.0	3.0 1.8	" "	---	---	---	4.0 2.8	"			"		
12	10.9	1.8 2.1	" "	---	---	---	2.8 3.1	"			"		
13	4.6	1.7 3.3	" "	---	---	---	2.7 4.3	AS		2007	改	2007	
14	8.9	3.3 2.4	" "	---	---	---	4.3 3.4	"		"	"	"	
計	121.8												

西時津郷字中園

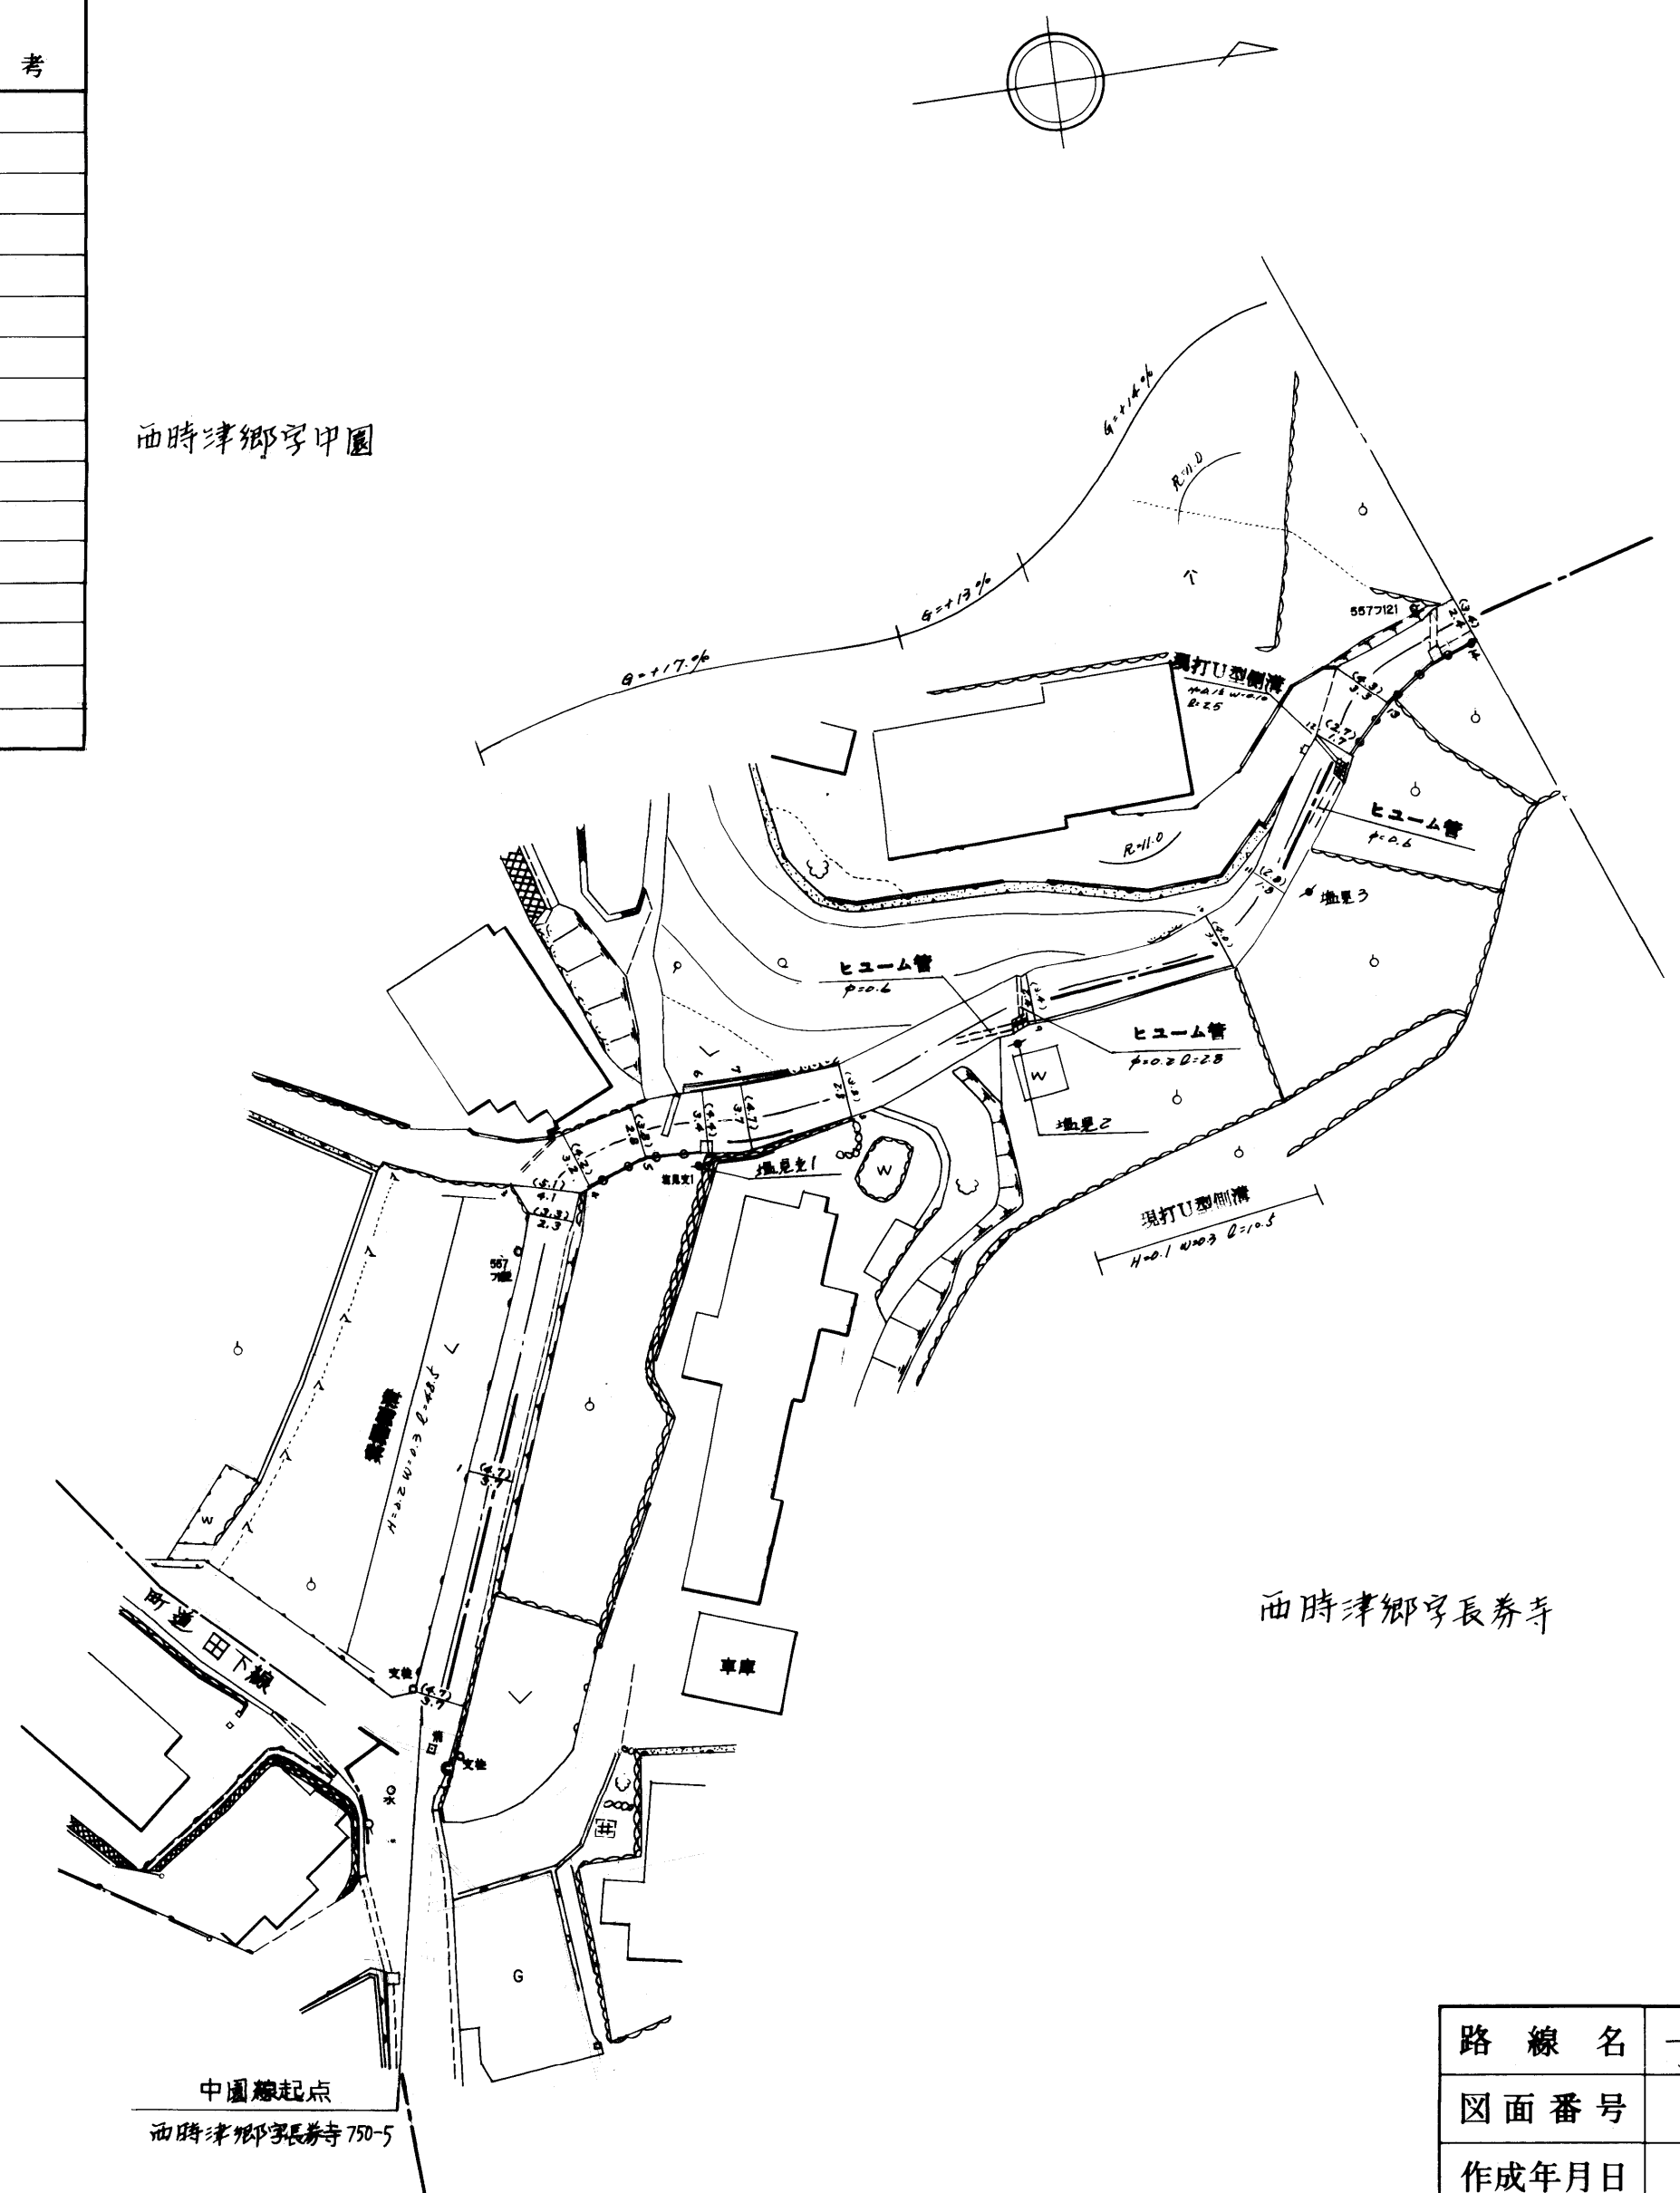

西時津郷字長券寺

西時津郷字紺屋平


中園線起点
西時津郷字長券寺 750-5

路線名	一般町道 中 園 線		
図面番号	1	縮尺	1:500
作成年月日	昭和59年4月1日 平成22年3月31日		
作成者	扇精光株式会社		
時津町役場			

706

整理番号	区間長	車道巾員	路肩巾員	歩道巾員	待避所巾員	分離帯巾員	全巾員	路面種別	設計CBR	舗装年度	改良未改良	改良年度	備考
1	6.7	2.4 2.6	1.0 "	---	---	---	3.4 3.6	AS	2009	改	2009		
2	7.0	2.6 2.6	" "	---	---	---	3.6 3.6	"	"	"	"		
3	2.6	2.6 3.3	" "	---	---	---	3.6 4.3	"	"	"	"		
4	3.5	3.3 2.4	" "	---	---	---	4.3 8.4	"	"	"	"		
5	2.0	2.4 2.3	" "	---	---	---	8.4 8.3	"	"	"	"		
6	3.8	2.3 2.4	" "	---	---	---	8.3 3.4	Ca			*		
7	37.7	2.4 2.6	" "	---	---	---	3.4 2.6	"	"	"	"		
8	6.1	2.5 3.7	" "	---	---	---	3.5 4.7	"	"	"	"		
9	5.5	3.7 3.0	" "	---	---	---	4.7 4.0	"	"	"	"		
10	12.1	3.0 2.1	" "	---	---	---	4.0 3.1	"	"	"	"		
11	11.5	2.1 1.5	" "	---	---	---	3.1 2.5	"	"	"	"		
12	8.0	2.1 1.7	" "	---	---	---	3.1 2.7	"	"	"	"		
13	23.7	1.7 1.9	" "	---	---	---	2.7 2.7	"	"	"	"		
14	1.9	1.9 2.9	" "	---	---	---	2.9 3.9	"	"	"	"		
計	121.9												

西時津郷字中園

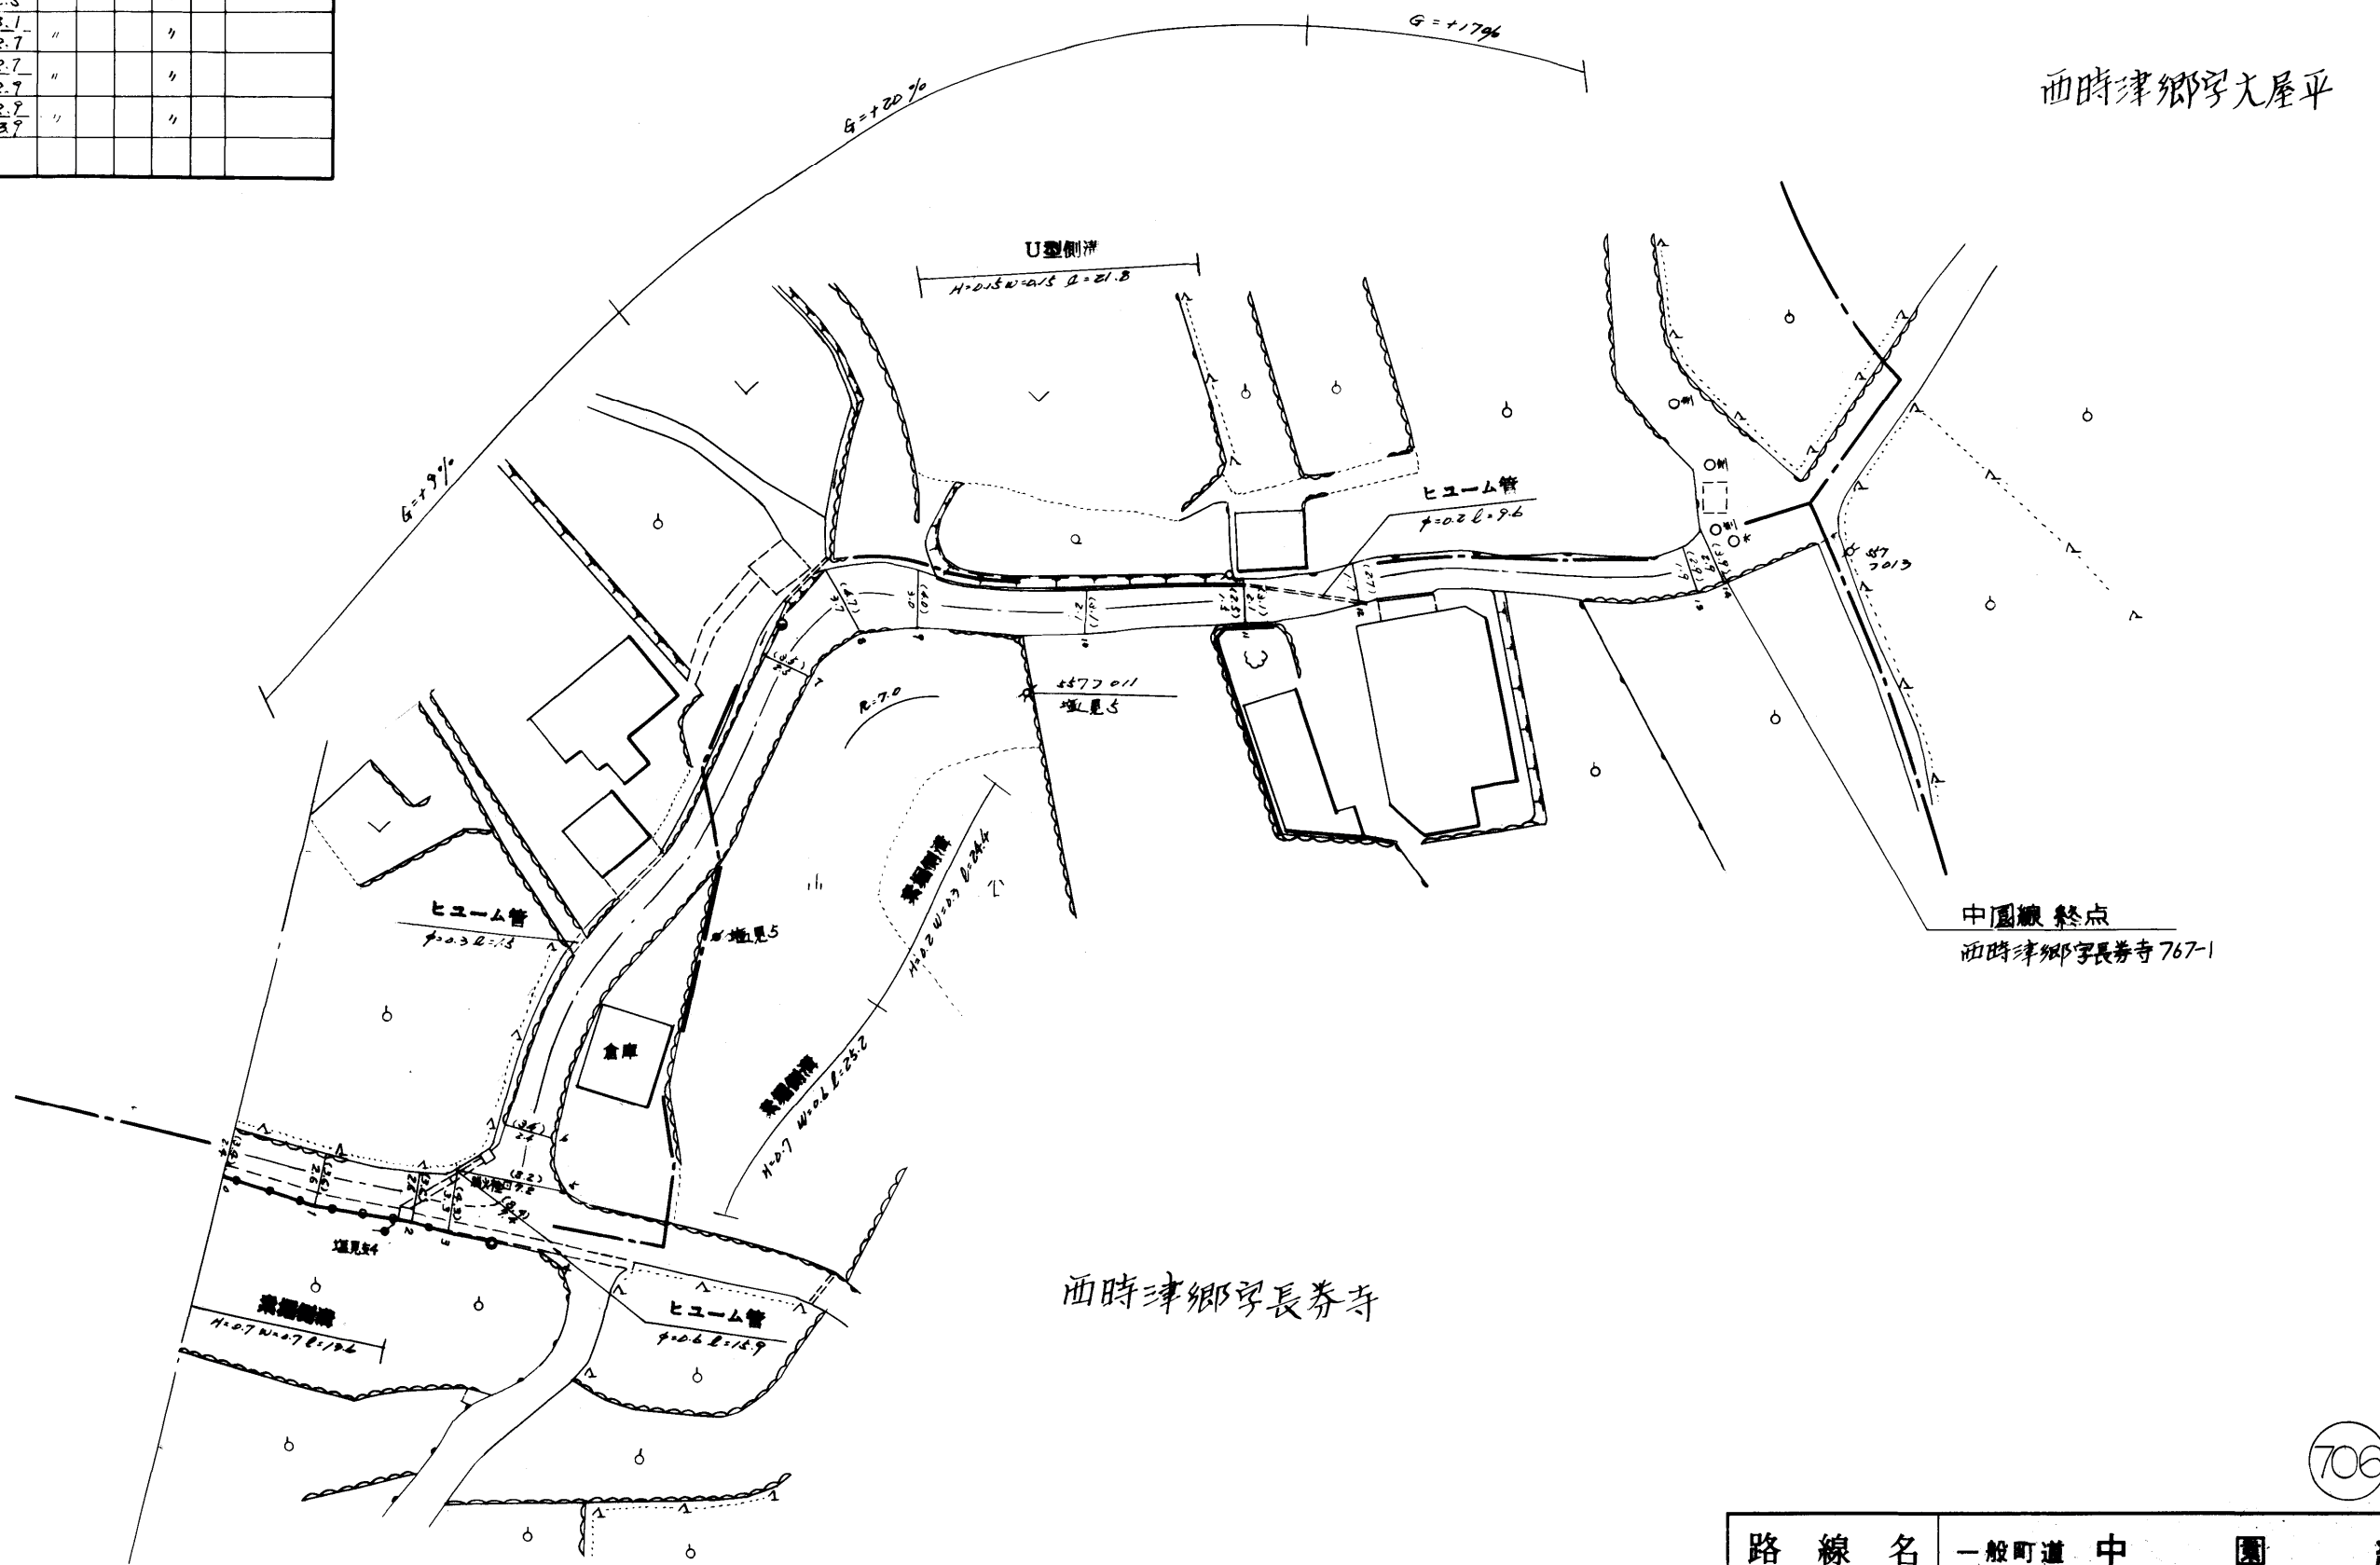

706

路線名	一般町道 中 園 線		
図面番号	2	縮尺	1:500
作成年月日	昭和 59 年 4 月 1 日 平成 22 年 3 月 31 日		
作成者	扇精光株式会社		
時 津 町 役 場			