


整理番号	区間長	車道巾員	路肩巾員	歩道巾員	待避所巾員	分離帯巾員	全巾員	路面種別	設計CBR	舗装年度	改良未改良	改良年度	備考
1	0.9	2.2 2.3	1.0 "	---	---	---	4.2 3.3	00			未		
2	10.9	2.3 2.2	" "	---	---	---	3.3 3.2	"			〃		
3	8.9	2.2 2.0	" "	---	---	---	3.2 3.0	"			〃		
4	3.5	2.0 1.9	" "	---	---	---	3.0 2.9	"			〃		
5	20.5	2.4 2.1	" "	---	---	---	3.4 3.1	"			〃		
6	2.4	2.1 1.4	" "	---	---	---	3.1 2.4	"			〃		
7	4.5	1.4 1.0	" "	---	---	---	2.4 2.0	"			〃		
8	14.7	1.0 1.7	" "	---	---	---	2.0 2.7	"			〃		
9	15.0	1.7 1.0	" "	---	---	---	2.7 2.0	"			〃		
10	11.9	1.0 1.6	" "	---	---	---	2.0 2.6	"			〃		
11	3.3	1.6 1.4	" "	---	---	---	2.6 2.4	"			〃		
計	164.5												

西時津郷字登道

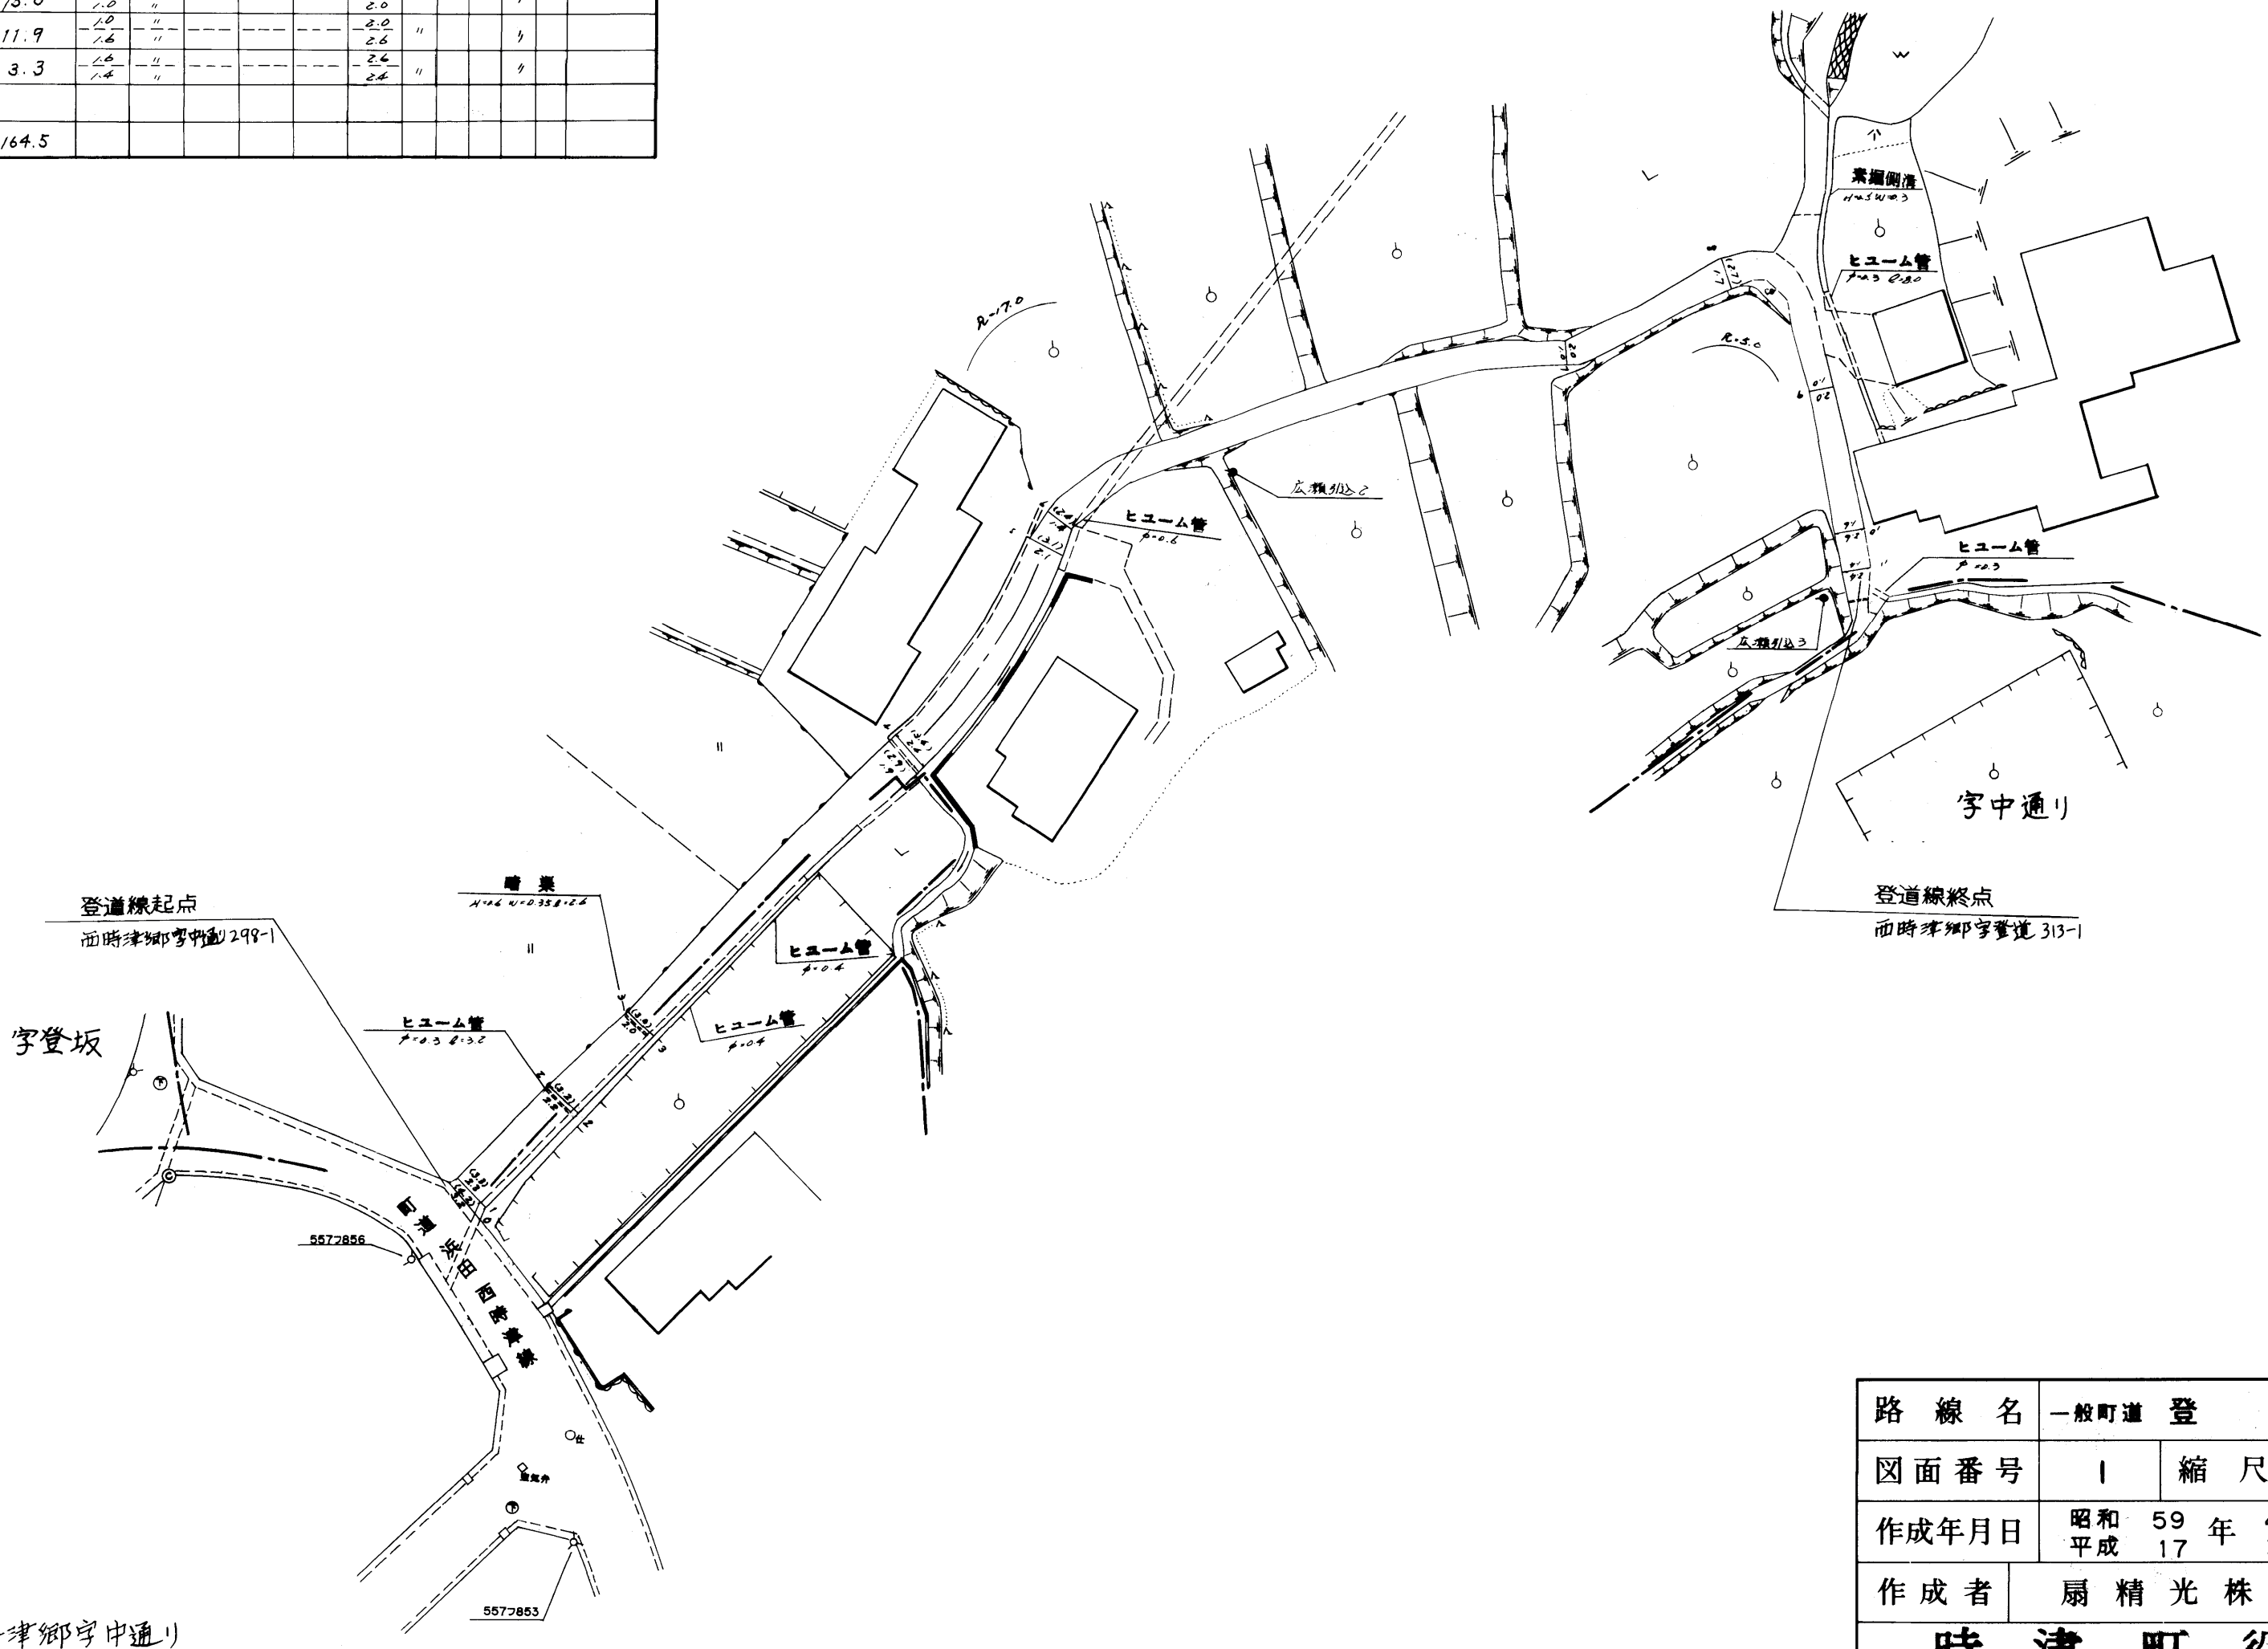

西時津郷字中通り

715

路線名	一般町道 登道線		
図面番号	1	縮尺	1:500
作成年月日	昭和 59 年 4 月 1 日 平成 17 年 3 月 31 日		
作成者	扇精光株式会社		
時津町役場			