



中島線												
整理番号	区間長	車道巾員	路肩巾員	歩道巾員	待避所巾員	分離帯巾員	全巾員	路面種別	設計CBR	舗装年度	改良年度	備考
1	0.8	3.5	1.0				5.5	24	81	未		
2	1.2	3.2	1.0				4.2	"	"	"		
3	27.7	3.0	1.0				4.0	"	"	"		
4	8.6	3.0	1.0				4.0	"	"	"		
5	11.0	3.0	1.0				4.0	"	"	"		
6	12.8	3.0	1.0				4.0	"	"	"		
7	3.3	3.0	1.0				4.0	"	"	"		
8	14.0	3.0	1.0				4.0	"	"	"		
9	15.2	3.0	1.0				4.0	"	"	"		
10	1.7	3.0	1.0				4.0	"	"	"		
11	2.7	3.3	1.0				4.3	"	"	"		
12	2.4	3.3	1.0				4.3	"	"	"		
13	2.0	4.2	1.0				7.2	"	"	"		
14	2.6	5.0	1.0				6.0	"	"	"		
15	20.6	3.0	1.0				4.0	"	"	"		
計	126.4											

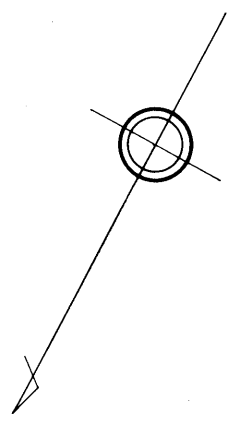

日並郷字中島

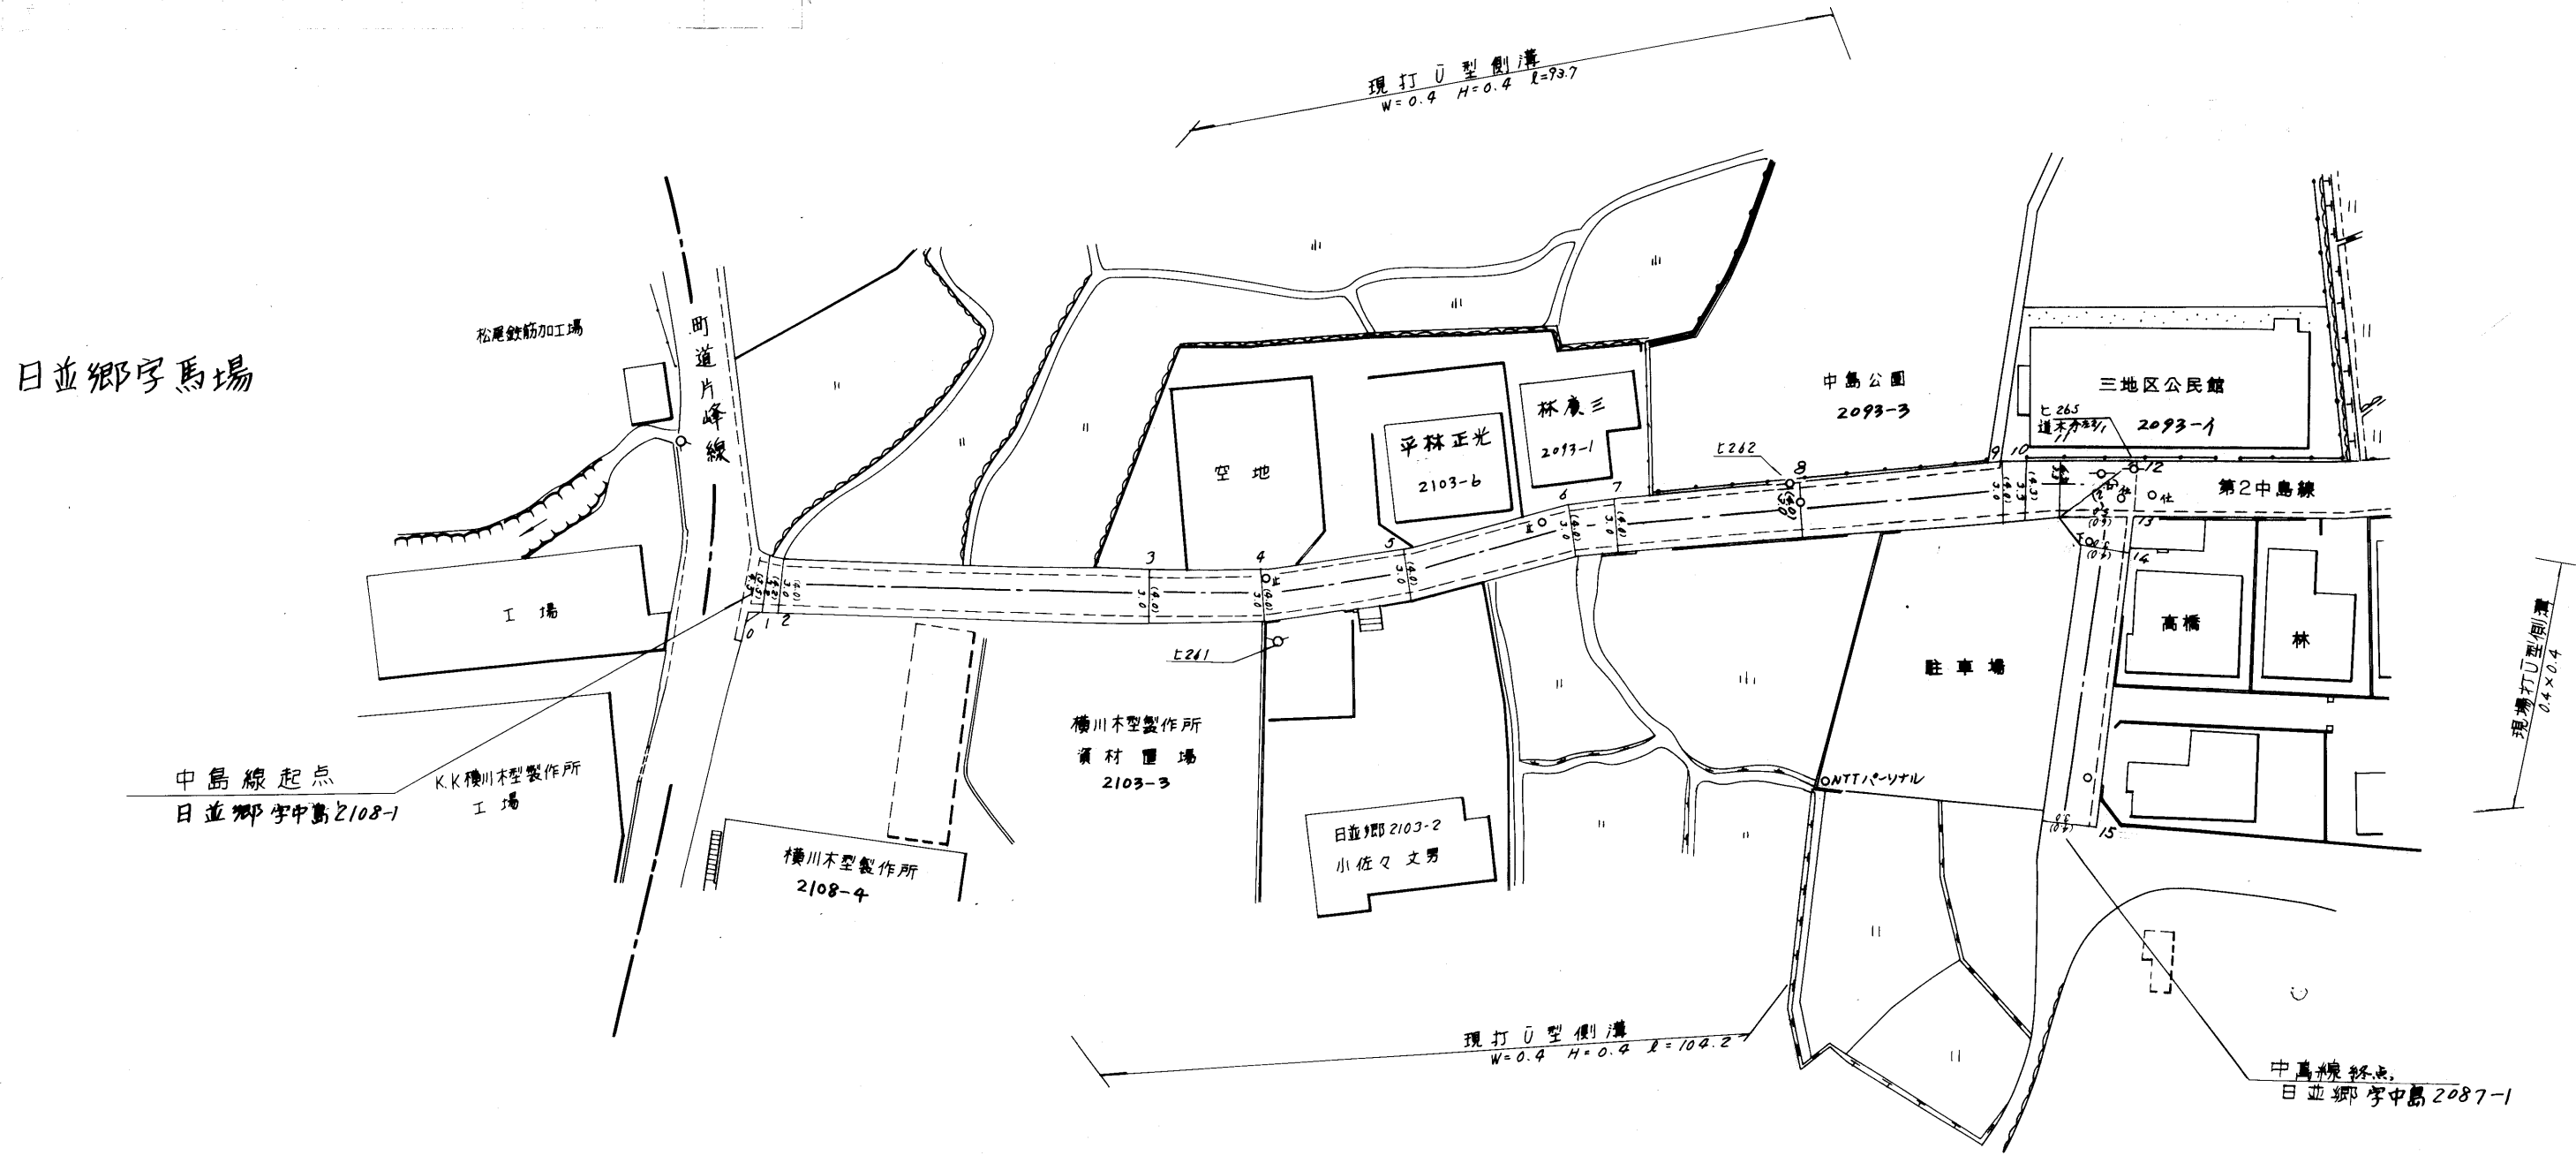

263

路線名	一般町道 中 島 線		
図面番号	1	縮尺	1:500
作成年月日	昭和 57 年 4 月 1 日 平成 11 年 3 月 31 日		
作成者	扇精光株式会社		
時 津 町 役 場			