


整理番号	区間長	車道幅員	路肩幅員	歩道等幅員(右)	歩道等幅員(左)	待避所幅員	中央帯幅員	全幅員	路面種別	設計C B R	舗装年度	改良未改良	改良年度	備考
1	2.3	4.7 2.4	1.0					5.7 3.4	as		2019	改	2019	
2	7.8	2.4 3.3	1.0					3.4 4.3	"	"	"	"	"	
3	11.1	3.3 2.0	1.0					4.3 3.0	"	"	"	"	"	
4	18.7	2.0 1.7	1.0					3.0 2.7	"			未		
5	8.1	1.7 1.5	1.0					2.7 2.5	"			"		
6	17.0	1.5 1.7	1.0					2.5 2.7	"			"		
7	3.8	1.7 2.4	1.0					2.7 3.4	"			"		
8	2.1	2.4 3.0	1.0					3.4 4.0	"			"		
9	1.8	3.0 2.2	1.0					4.0 3.2	"			"		
10	3.4	2.2 1.5	1.0					3.2 2.5	"			"		
11	18.3	1.5 1.6	1.0					2.5 2.6	"			"		
12	0.7	1.6 2.3	1.0					2.6 3.3	"			"		
13	27.6	2.3 2.5	1.0					3.3 3.5	"			"		
14	0.3	2.5 1.7	1.0					3.5 2.7	"			"		
15	14.3	1.7 1.6	1.0					2.7 2.6	"			"		
16	7.0	1.6 2.7	1.0					2.6 3.7	"			"		

17	2.9	2.7 2.8	1.0					5.7 3.8	as					未
18	4.9	2.5 1.8	1.0					3.5 2.8	"					"
19	2.1	1.8 1.7	1.0					2.8 2.7	"					"
20	3.0	1.7 2.6	1.0					2.7 3.6	"					"
21	5.2	2.6 3.3	1.0					3.6 4.3	"					"
22	0.8	3.3 2.5	1.0					4.3 3.5	"					"
23	3.2	2.5 2.1	1.0					3.5 3.1	"					"
計	166.4													

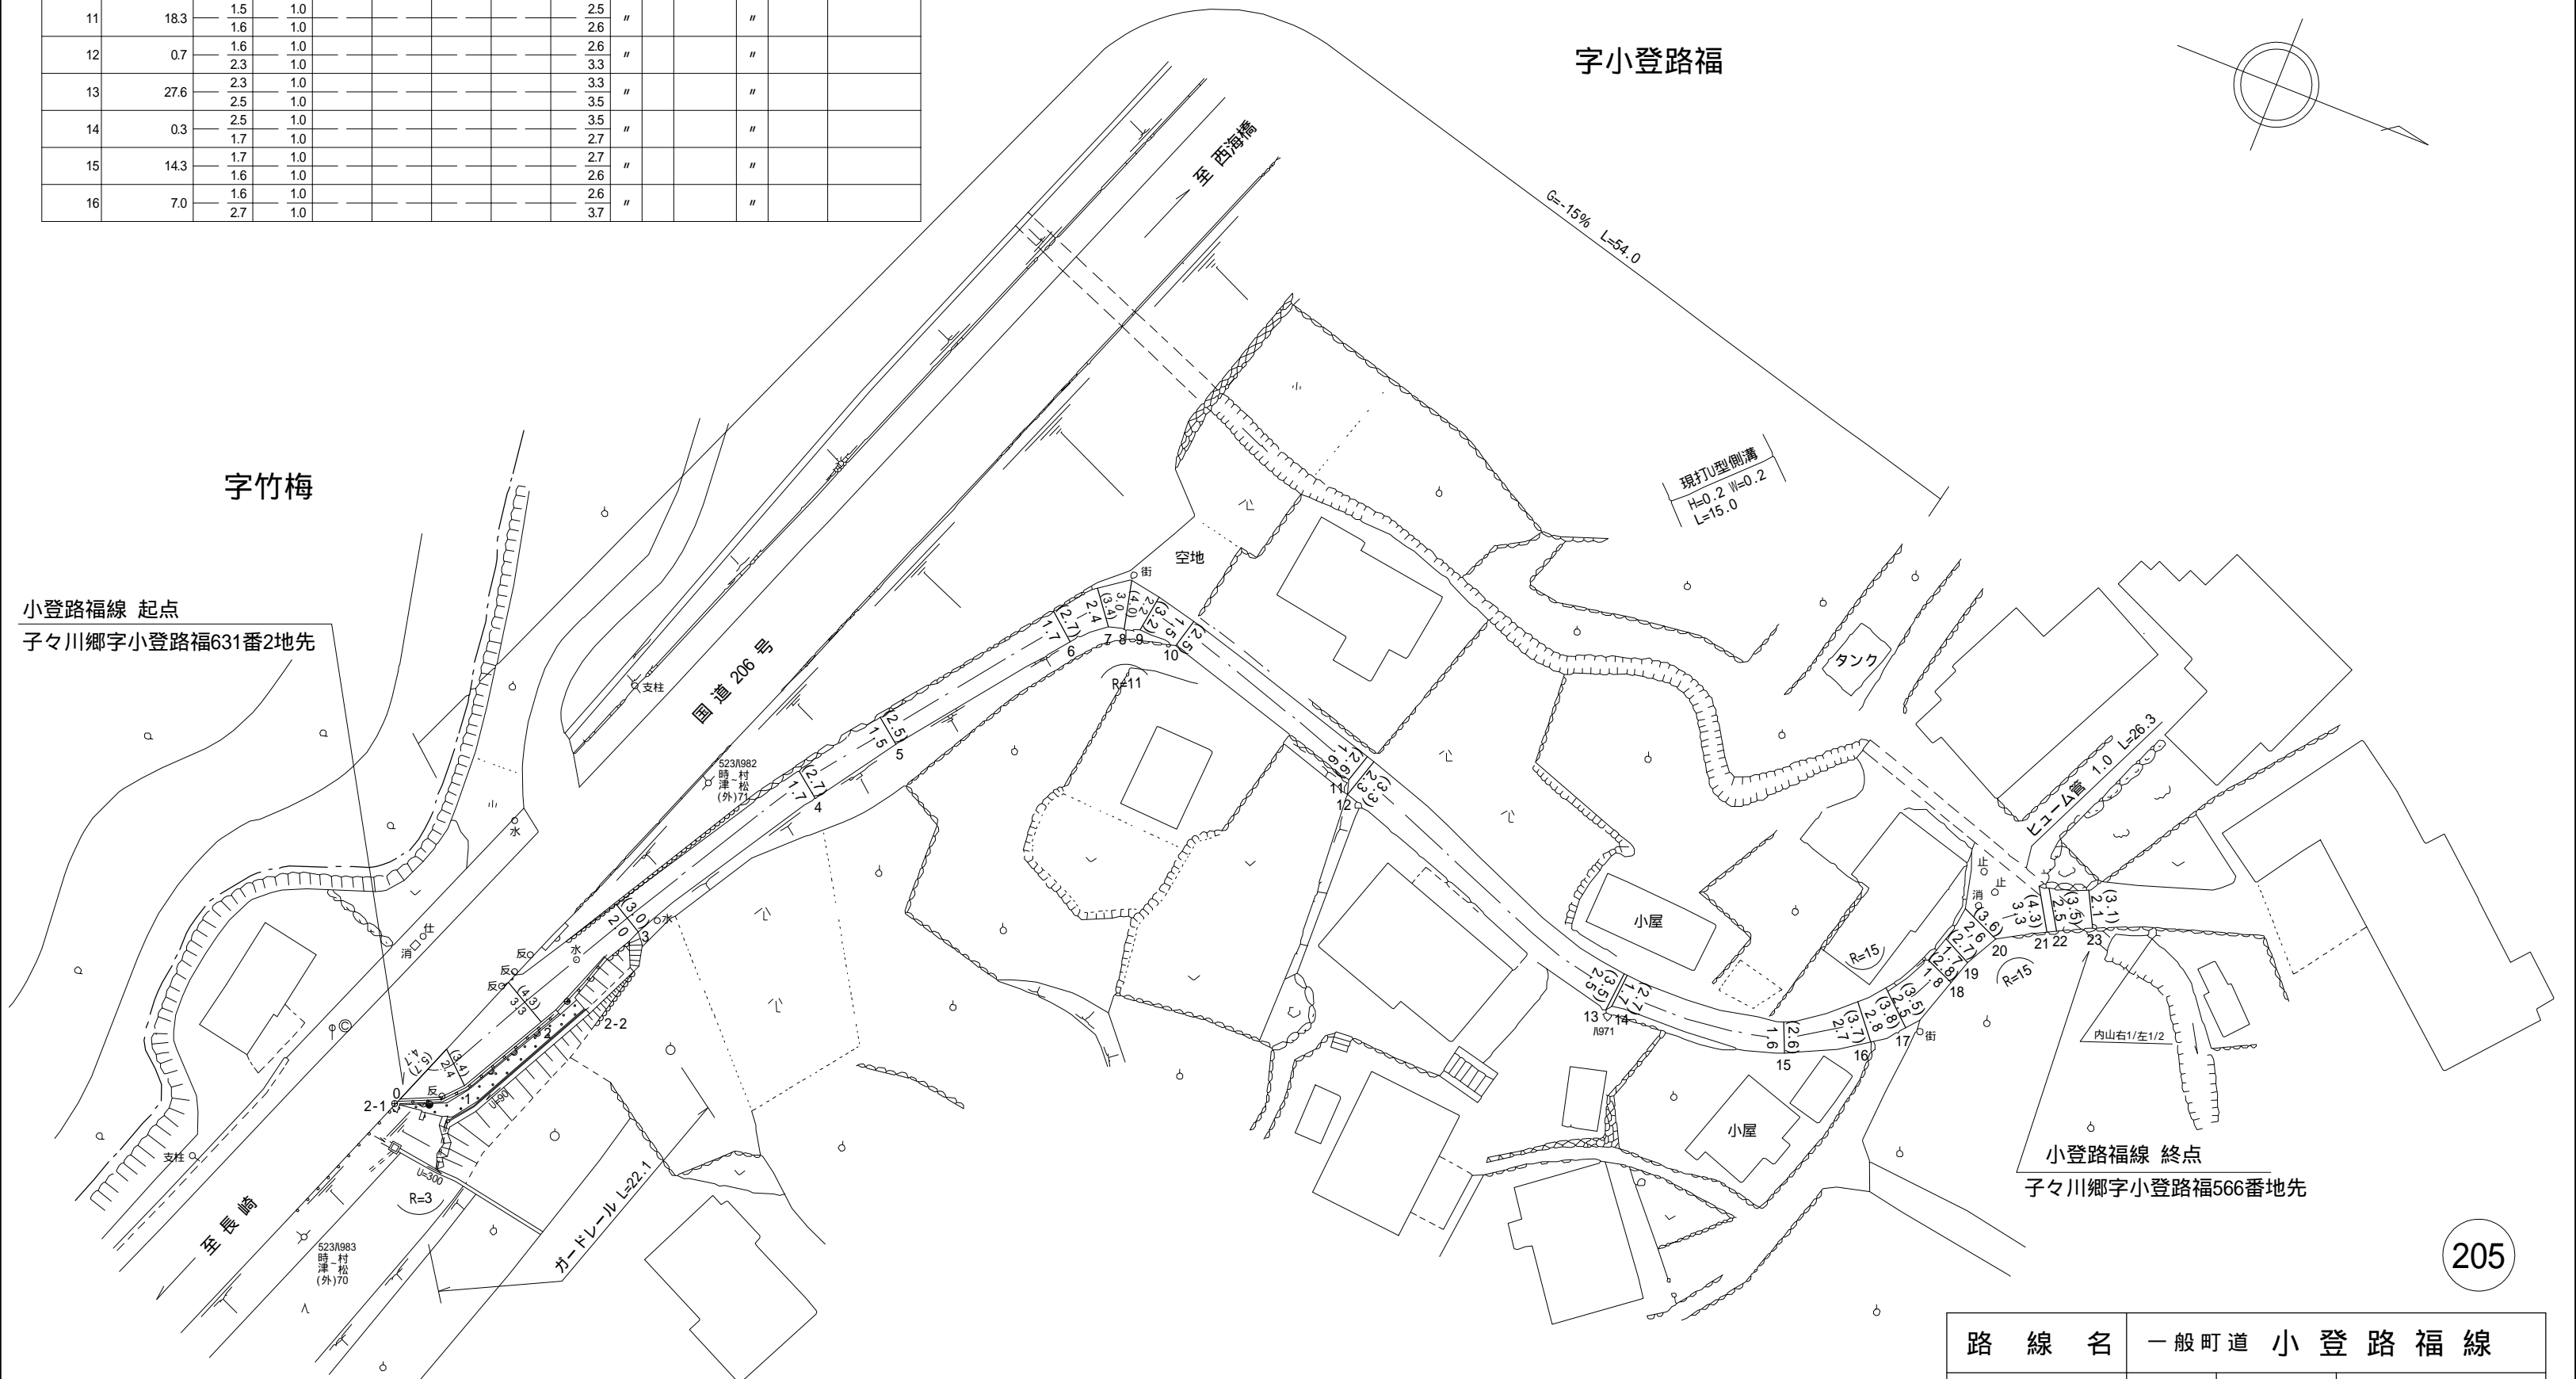

路線名	一般町道 小登路福線		
図面番号	1	縮尺	1 : 5 0 0
作成年月日	昭和 57 年 4 月 1 日 令和 2 年 3 月 31 日		
作成者	扇精光コンサルタンツ株式会社		
時津町役場			