
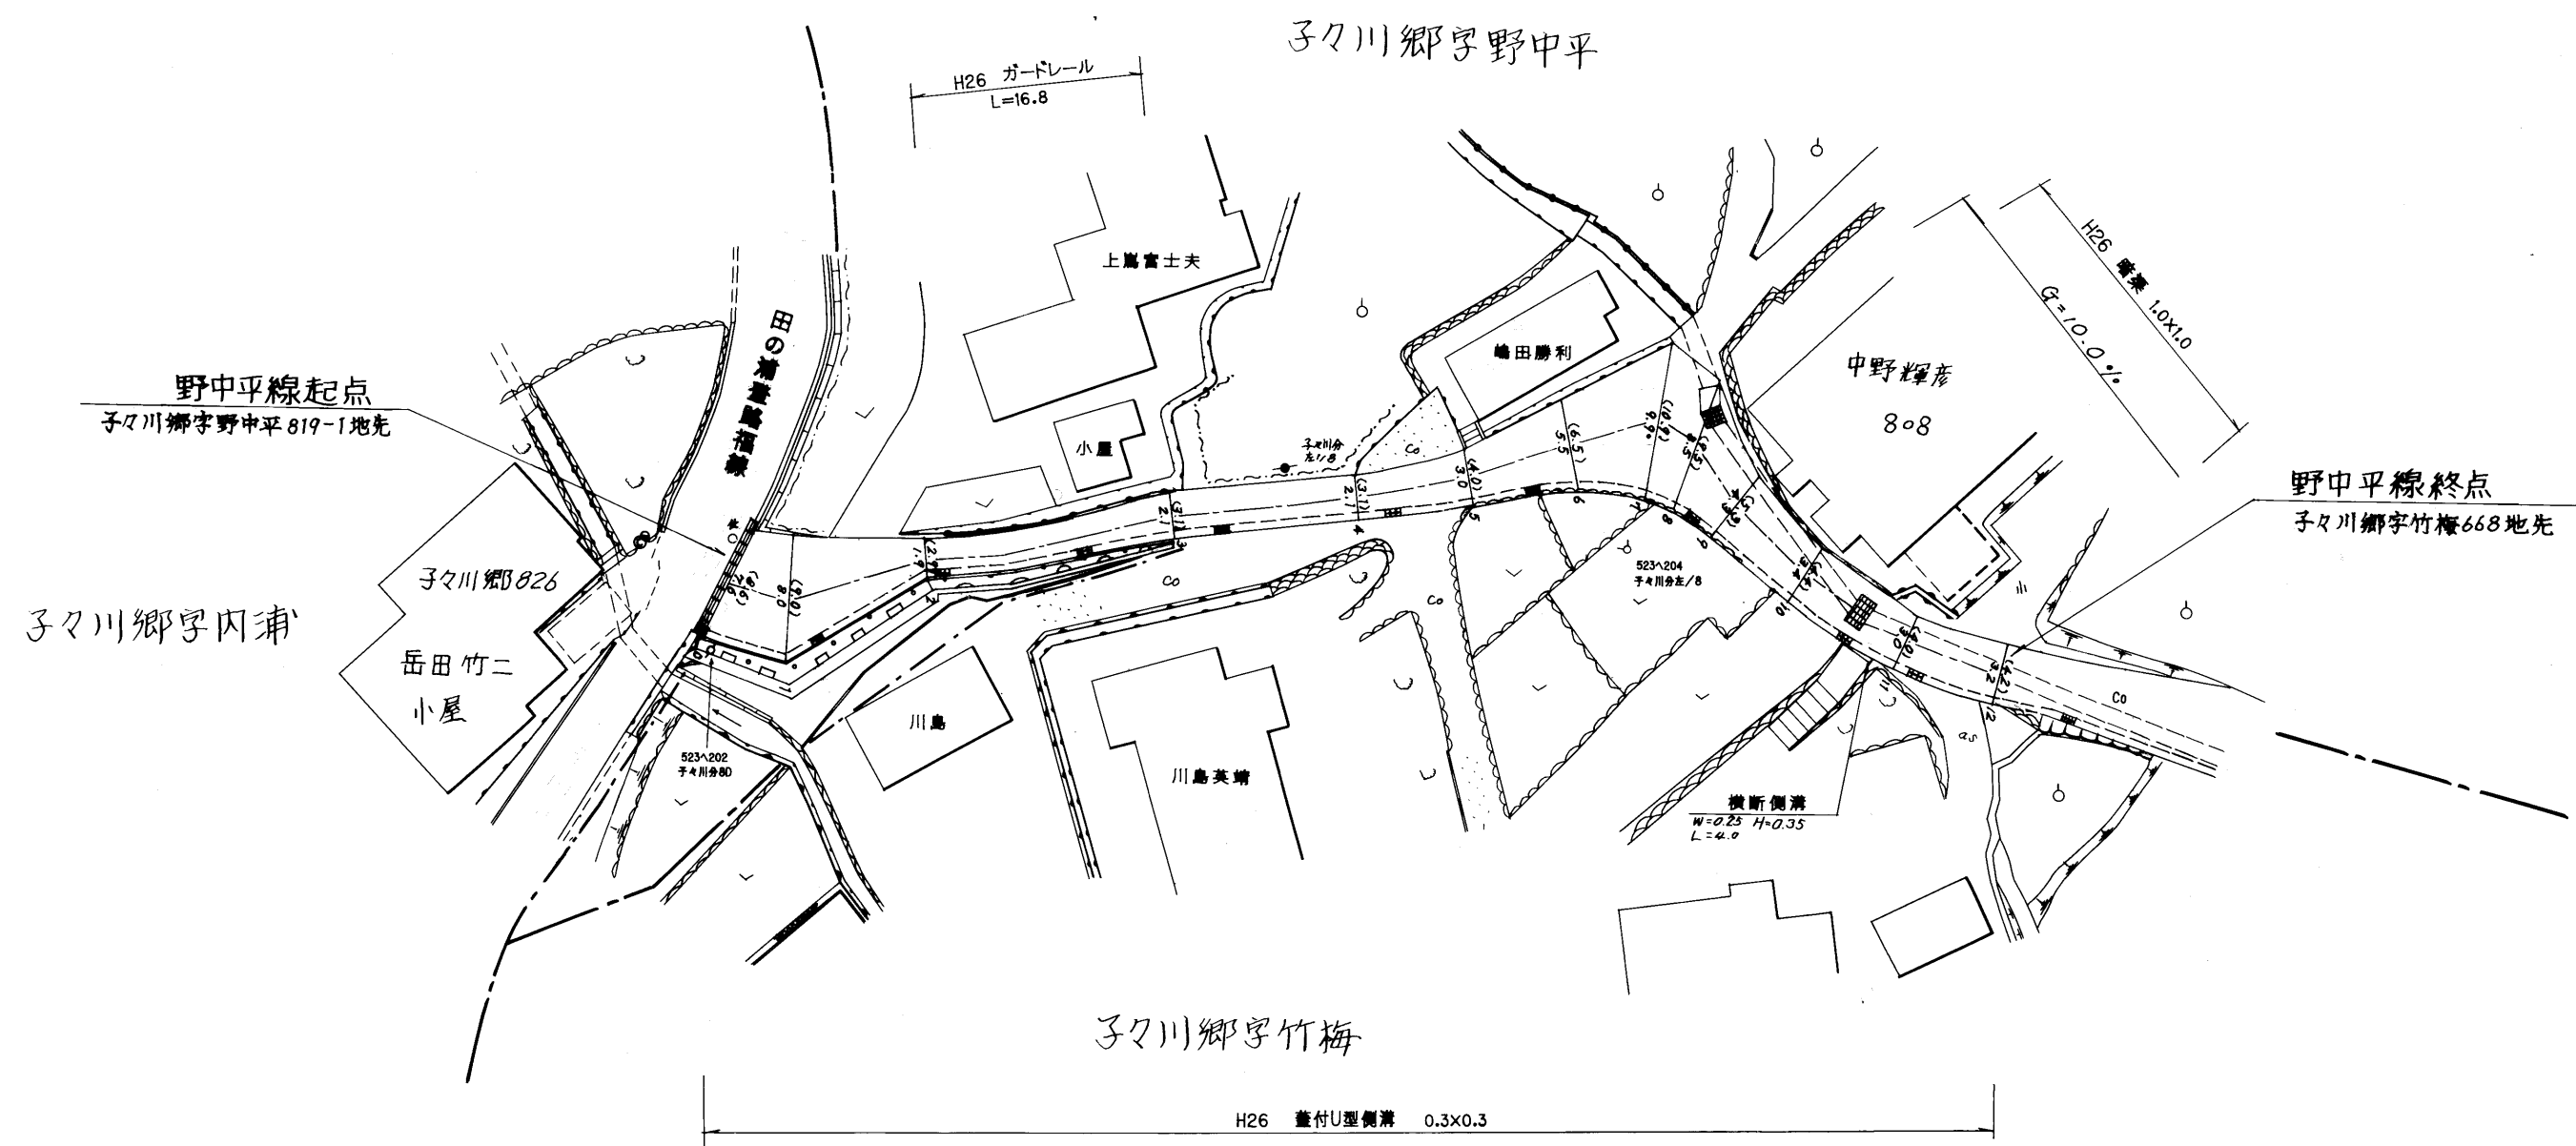


整理番号	区間長	車道巾員	路肩巾員	歩道巾員	待避所巾員	分離帯巾員	全巾員	路面種別	設計C/B/R	舗装年度	改良未改良	改良年度	備考
1	4.4	7.6 8.0	1.0 1.0				8.6 9.0	AS		2014	改	2014	
2	10.0	8.0 1.9	1.0 1.0				9.0 2.9	"	"	"	"	"	
3	17.3	1.9 2.1	1.0 1.0				2.9 3.1	"	"	"	"	"	
4	12.9	2.1 2.1	1.0 1.0				3.1 3.1	"	"	"	"	"	
5	7.9	3.0 3.0	1.0 1.0				4.0 4.0	"	"	"	"	"	
6	7.4	5.5 5.5	1.0 1.0				6.5 6.5	"	"	"	"	"	
7	6.5	9.9 9.9	1.0 1.0				10.9 10.9	"	"	"	"	"	
8	3.1	8.5 4.3	1.0 1.0				9.5 5.3	"	"	"	"	"	
9	5.1	4.3 3.4	1.0 1.0				5.3 4.4	"	"	"	"	"	
10	6.8	3.4 3.0	1.0 1.0				4.4 4.0	"	"	"	"	"	
11	8.4	3.0 3.2	1.0 1.0				4.0 4.2	"	"	"	"	"	
12	6.9												
計	96.7												

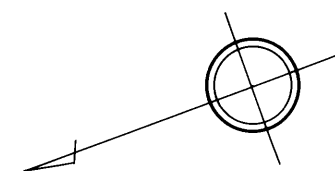

路線名	一般町道 野 中 平 線		
図面番号	1	縮尺	1:500
作成年月日	昭和 55 年 4 月 1 日 平成 27 年 3 月 31 日		
作製者	扇精光株式会社		
時 津 町 役 場			