



整理番号	区間長	車道巾員	路肩巾員	歩道巾員	待避所巾員	分離帯巾員	全巾員	路面種別	設計C/B/R	舗装年度	改良未改良	改良年度	備考
1	2.3	2.3	1.0				4.3	As			未		
2	5.3	1.7	1.0				2.7	"			"		
3	2.7	2.7	1.0				2.7	Co			"		
4	2.6	2.6	1.0				3.3	"			"		K洞平橋 L=2.6 W=3.3
5	32.5	2.7	1.0				3.7	"			"		
6	23.9	2.6	1.0				3.6	"			"		
7	10.2	3.7	1.0				4.7	"			"		
8	16.5	2.8	1.0				3.8	"			"		
9	2.2	3.7	1.0				4.7	"			"		
10	1.9	4.2	1.0				5.2	"			"		
11	5.5	4.8	1.0				5.8	"			"		
12	1.5	3.4	1.0				4.4	"			"		
13	10.4	2.7	1.0				3.7	"			"		
14	4.0	3.7	1.0				4.7	"			"		
15	0.4	2.3	1.0				3.3	"			"		
16	4.2	4.2	1.0				5.2	"			"		
計	126.1												

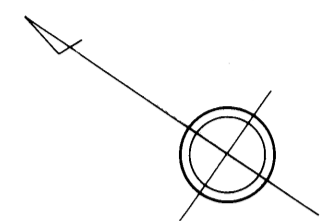

日並郷字越首

日並郷字平床

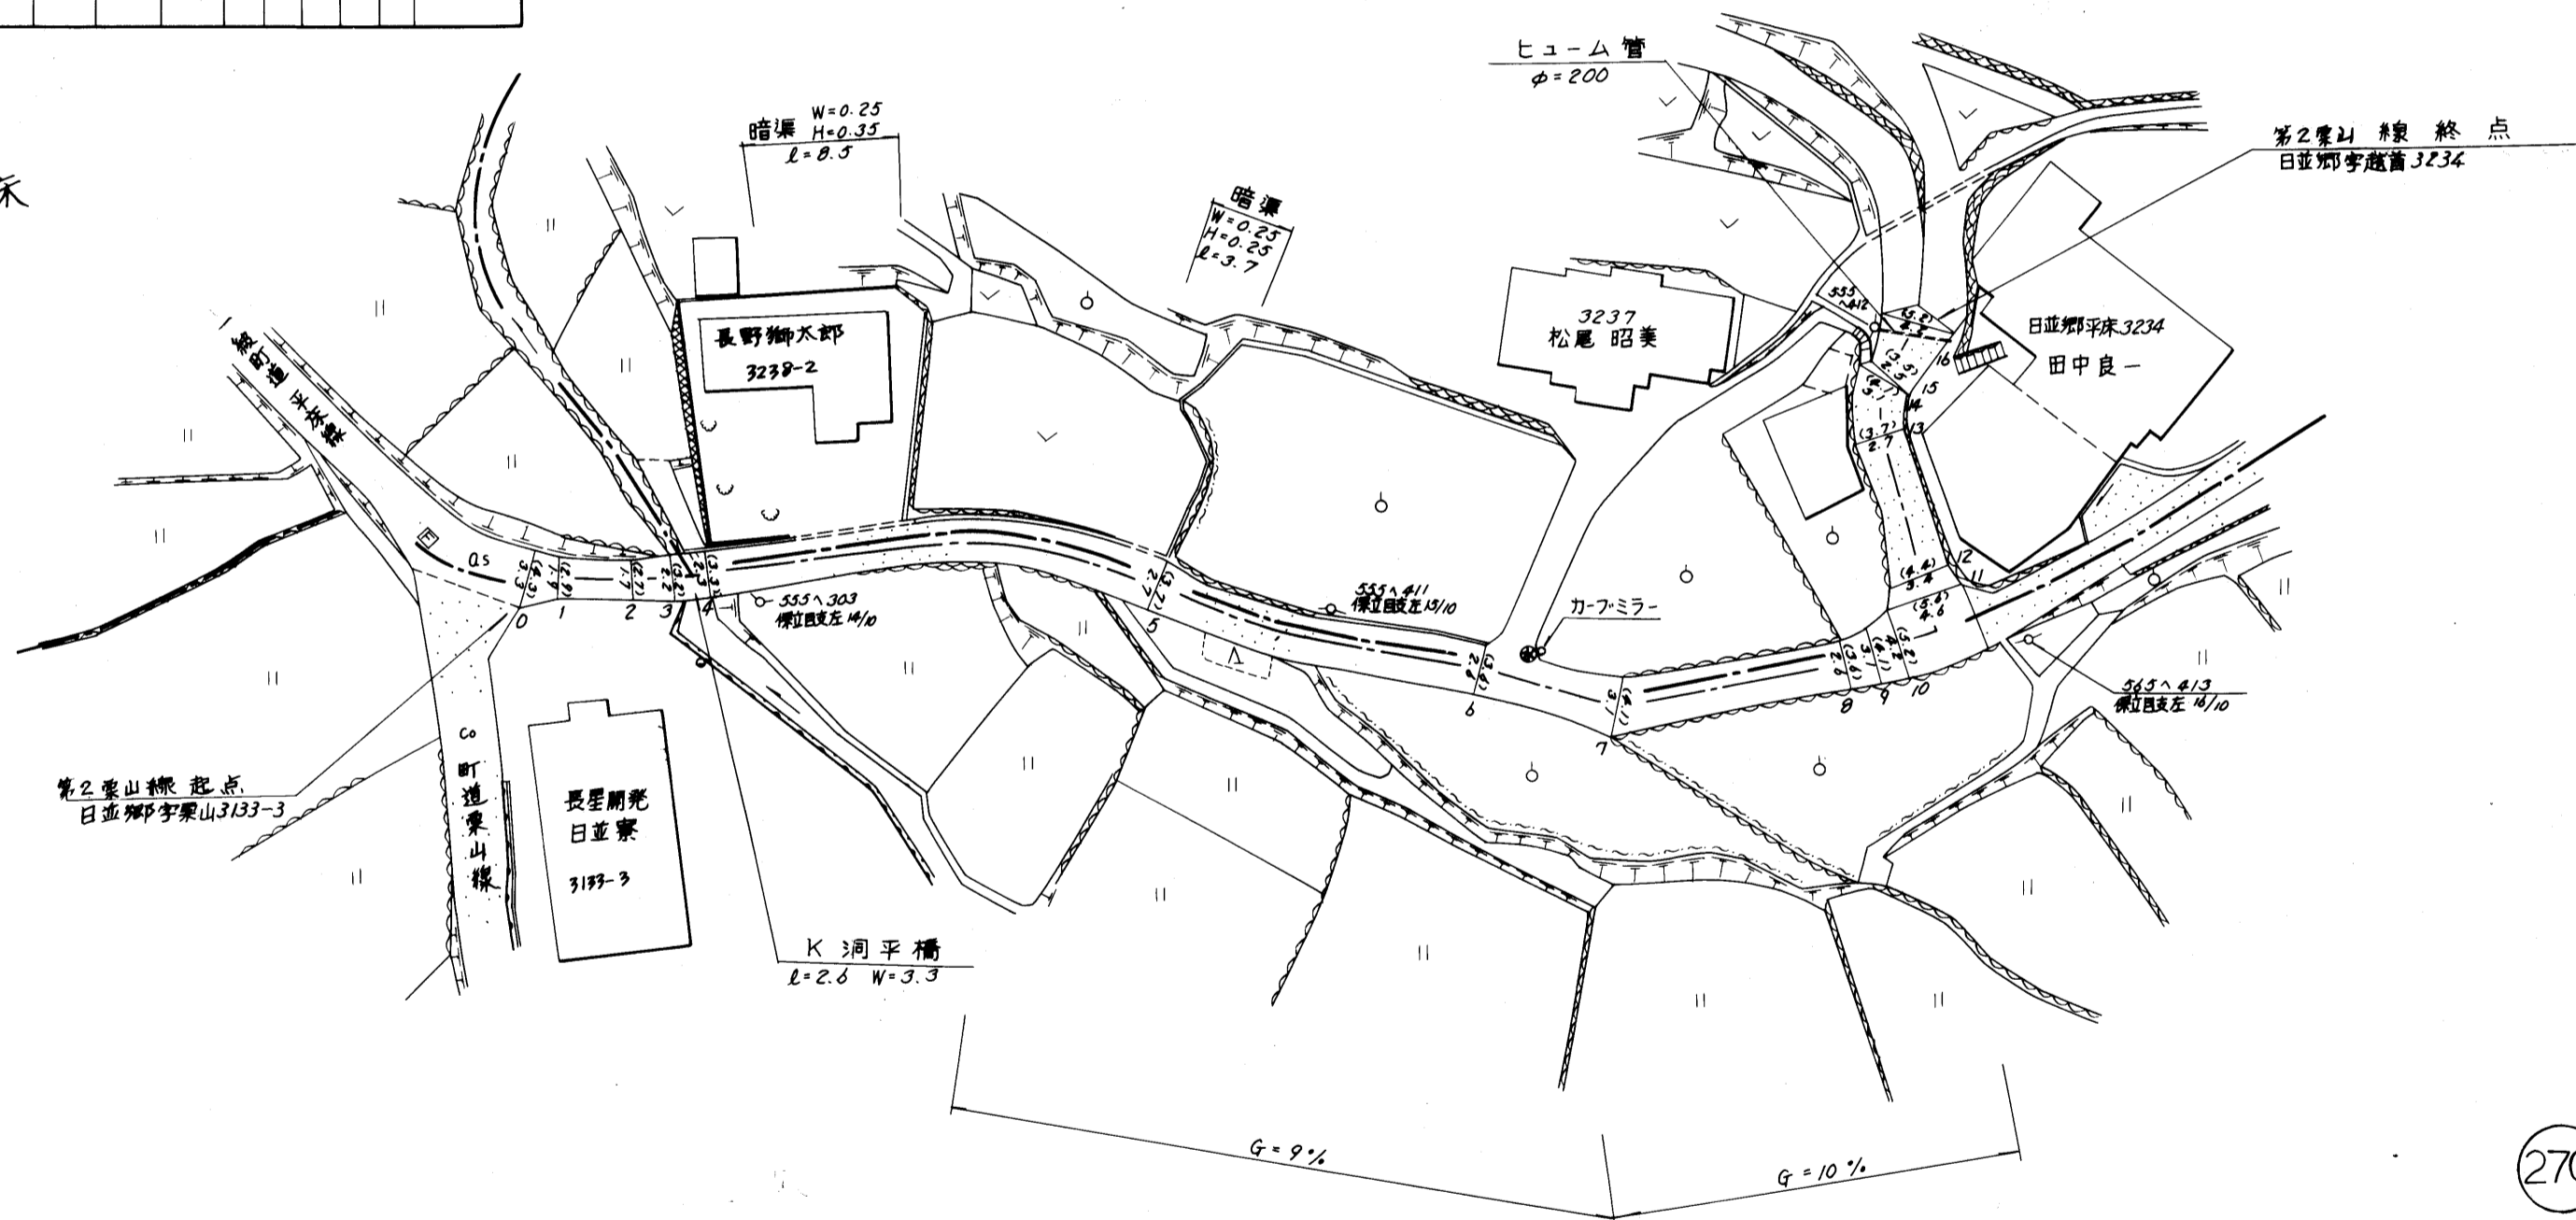

日並郷字栗山

270

路線名	一般町道 第2栗山線		
図面番号	1	縮尺	1:500
作成年月日	昭和59年4月1日		
作成者	扇精光株式会社		
時津町役場			