


整理番号	区間長	車道巾員	路肩巾員	歩道巾員	待避所巾員	分離帯巾員	全巾員	路面種別	設計C/B/R	舗装年度	改良年度	改良未改良	備考
1	8.9	10.8	1.0				11.8	AS	1998	改	1998		
2	8.7	5.5					5.5						
3	7.1	5.3					5.3		2004		2004		
4	6.0	4.1					4.1						
5	3.7	2.0					2.0						
6	3.0	4.5					4.5						
7	15.7	4.1					4.1		1998		1998		
8	17.2	3.3					3.3						
9	21.3	3.2					3.2						
10	3.6	2.5					2.5						
11	6.0	3.1					3.1						
12	6.4	3.1					3.1						
13	14.3	3.1					3.1						
14	13.4	3.3					3.3						
15	7.2	3.0					3.0						
16	9.3	3.0					3.0						
17	9.0	3.1					3.1						
18	7.7	3.2					3.2						
19	7.8	3.2					3.2		99		99		
20	8.0	3.8					3.8						
21	7.5	3.9					3.9						
22	6.0	3.9					3.9						平成12年度補正
23	6.6	3.6					3.6						
24	3.7	2.5					2.5						
計	208.1												


日並郷字火籠

日並郷字馬場

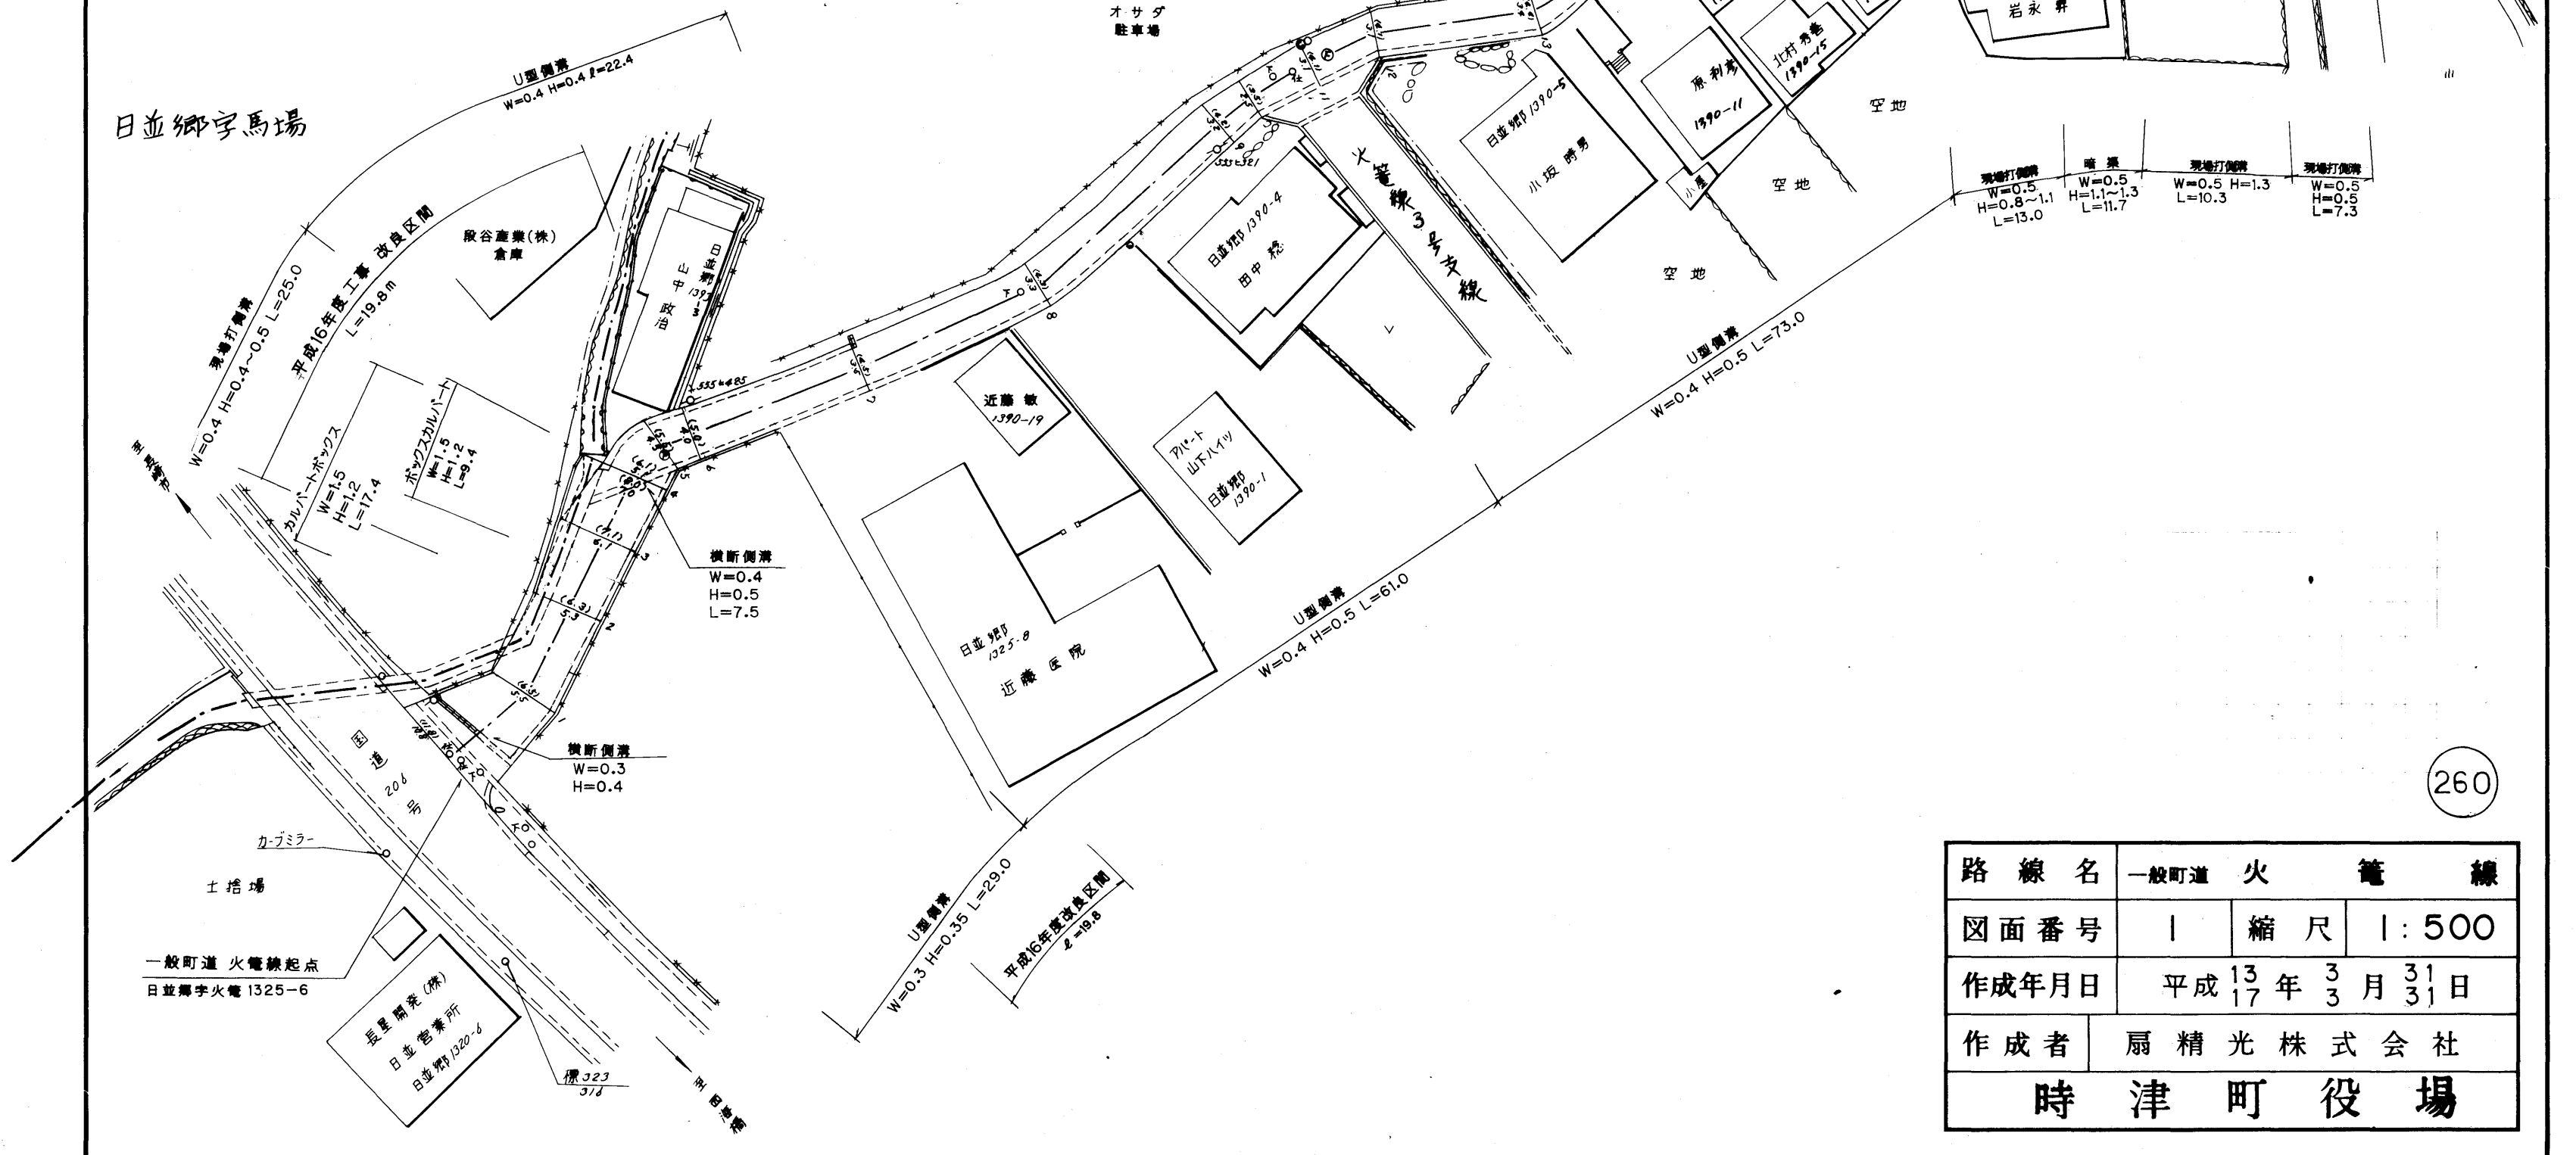

路線名	一般町道 火 籠 線	
図面番号	1	縮尺 1:500
作成年月日	平成13年3月31日	
作成者	扇精光株式会社	
時 津 町 役 場		


整理番号	区間長	車道巾員	路肩巾員	歩道巾員	待避所巾員	分離巾員	全巾員	路面種別	設計C/B/R	舗装年度	改良未改良	改良年度	備考
火電線1号支線													
1	4.3	12.1 5.4	1.0 1.0				13.1 6.4	AS					改
2	13.2	5.4 5.3	1.0 1.0				6.4 6.3	〃					〃
3	21.4	5.3 5.1	1.0 1.0				6.3 6.1	〃					〃
4	9.8	5.1 4.1	1.0 1.0				6.1 5.1	〃					〃
5	8.0	4.1 4.0	1.0 1.0				5.1 5.0	〃					〃
計	56.7												
火電線2号支線													
1	1.9	2.0 4.0	1.0 1.0				10.0 5.0	AS					改
2	20.1	4.0 3.9	1.0 1.0				5.0 4.8	〃					〃
3	2.4	3.9 5.7	1.0 1.0				4.8 6.7	〃					〃
4	2.7	5.7 4.0	1.0 1.0				6.7 5.0	〃					〃
5	2.0	4.0 2.0	1.0 1.0				5.0 3.0	〃					未
6	2.5	2.0 2.0	1.0 1.0				3.0 3.0	〃					〃
計	31.6												

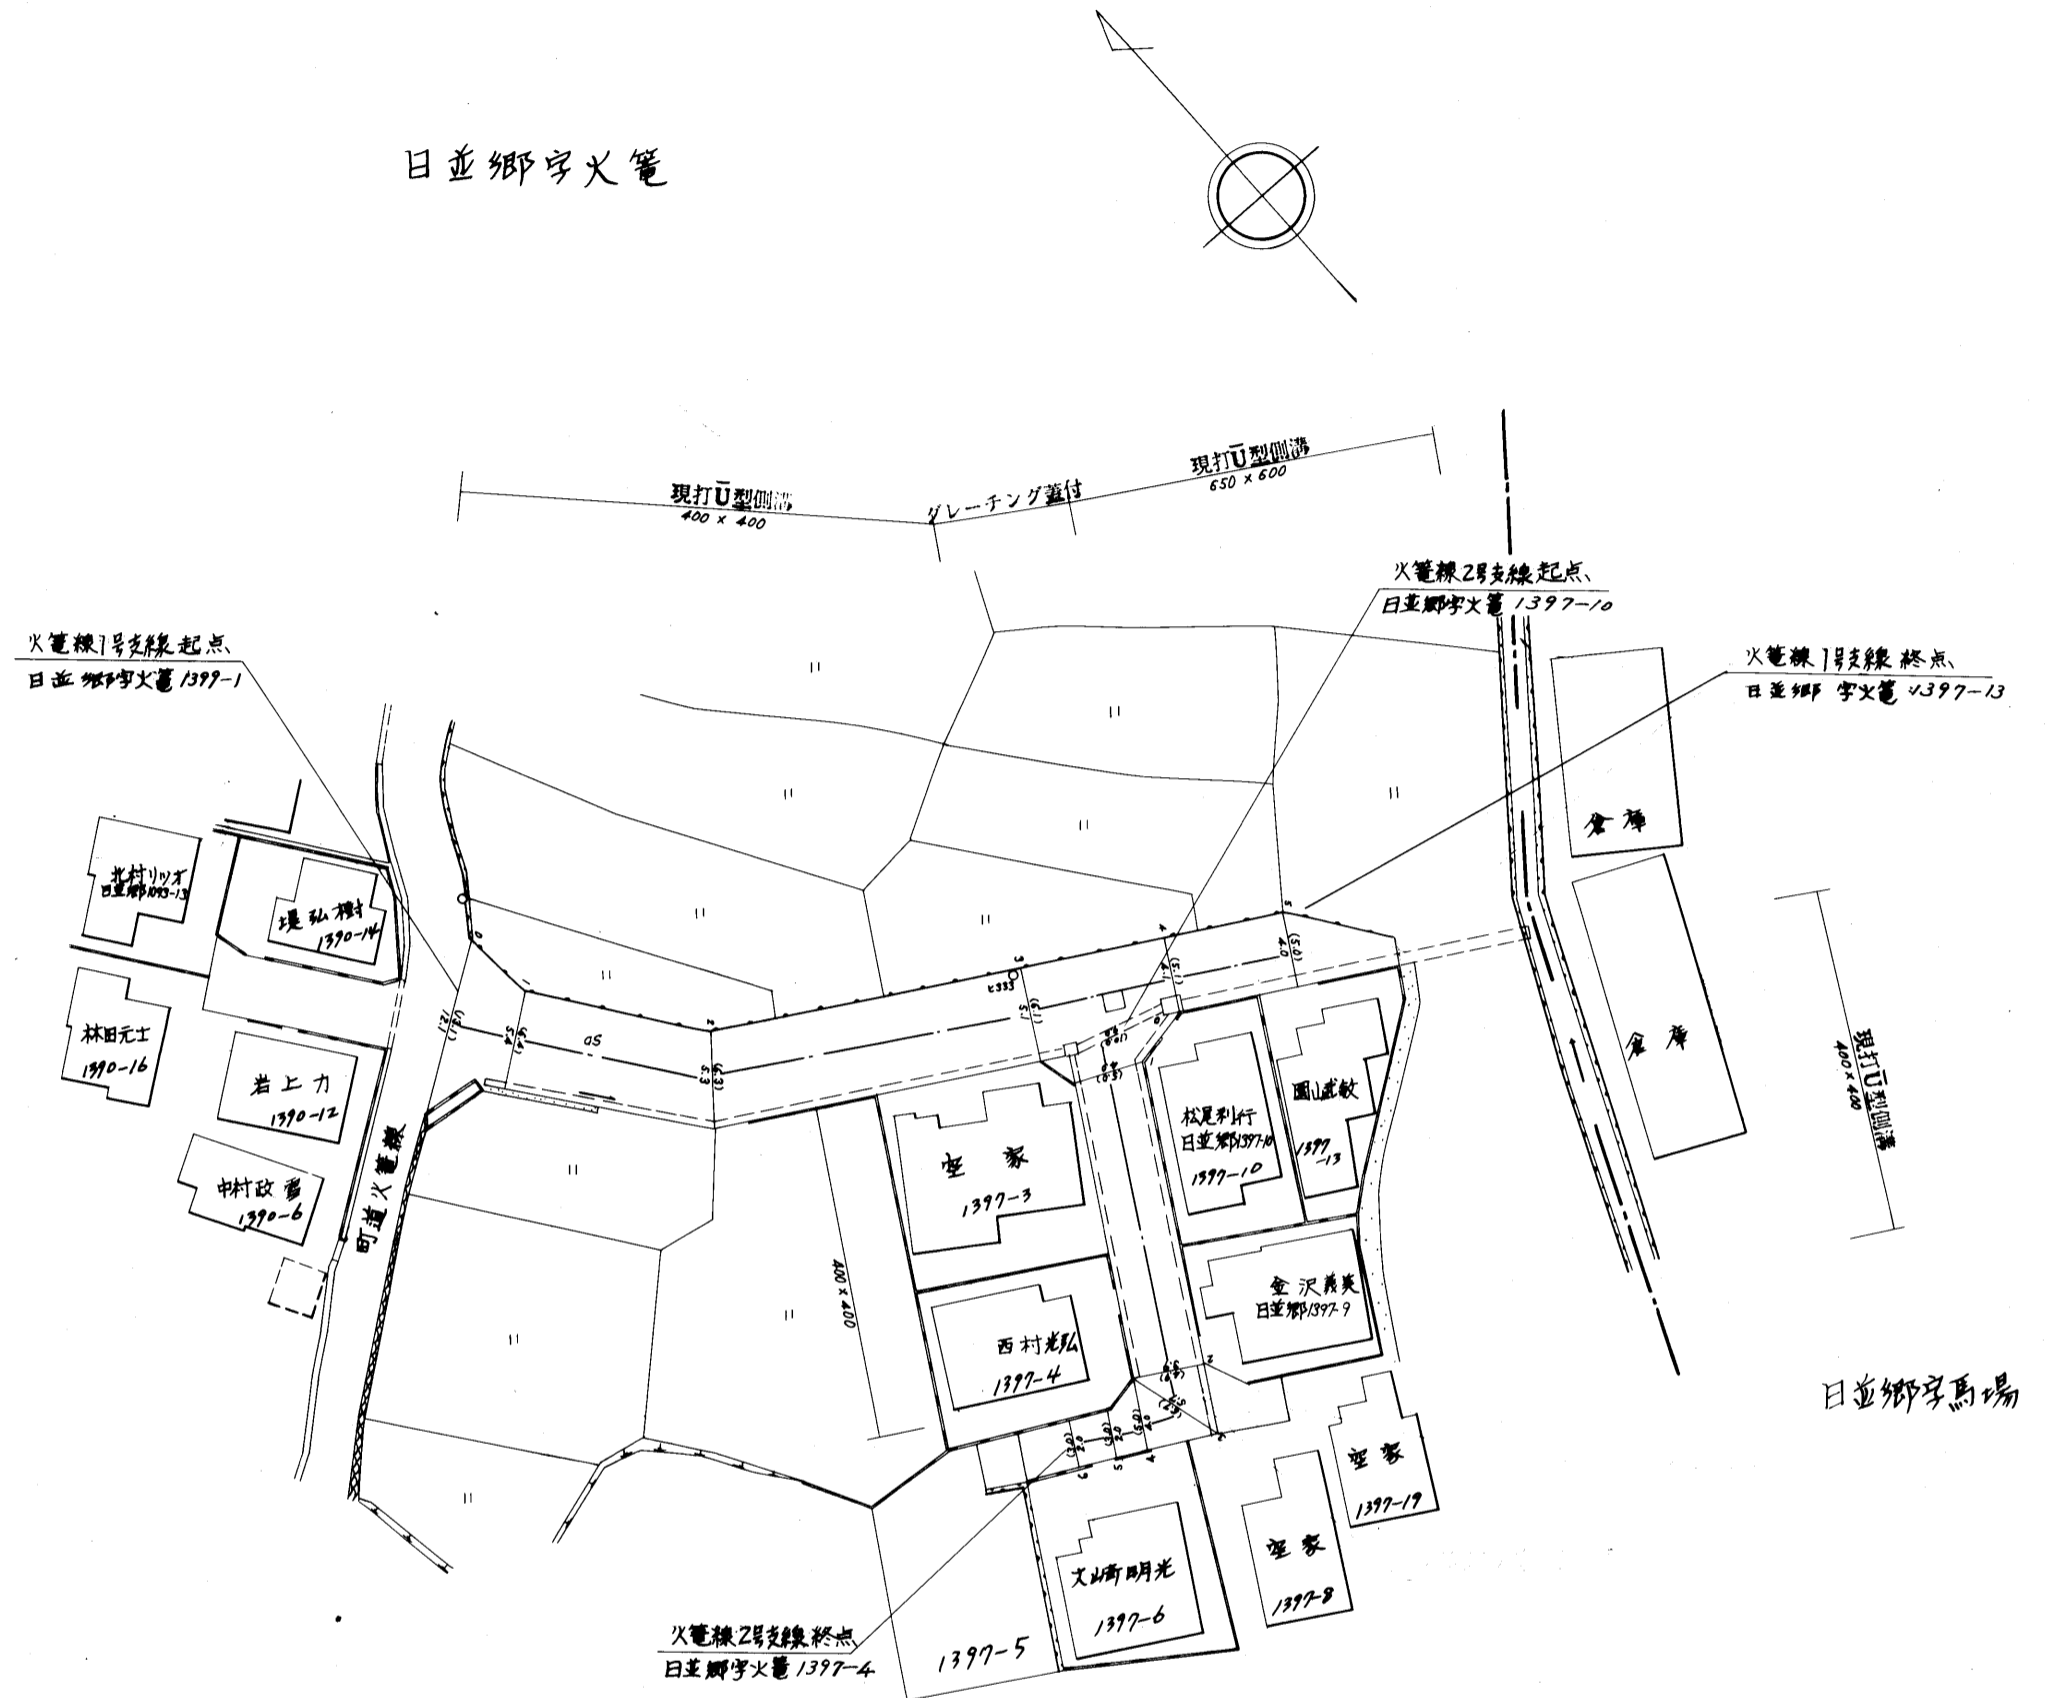

路線名	一般町道 火 籠 線		
図面番号	2	縮尺	1:500
作成年月日	昭和 59 年 4 月 1 日		
作成者	扇精光株式会社		
時 津 町 役 場			

火電線3号支線													
整理番号	区間長	車道巾員	路肩巾員	歩道巾員	待避所巾員	分離帯巾員	全巾員	路面種別	設計C/R	舗装年度	改良未改良	改良年度	備考
1	2.4	10.0	1.0				11.0	AS					改
		4.4	1.0				5.4						"
2	24.0	4.4	1.0				5.4						"
		4.4	1.0				5.4						"
3	1.4	4.8	1.0				5.8						"
		5.0	1.0				6.0						"
4	14.2	5.0	1.0				6.0						"
		5.0	1.0				6.0						"
5	1.7	10.0	1.0				11.0						"
計	43.7												
火電線4号支線													
1	14.0	4.0	1.0				5.0	AS					改
		4.0	1.0				5.0						"
2	23.0	4.0	1.0				5.0						"
		4.0	1.0				5.0						"
3	9.0	4.0	1.0				5.0						"
		4.0	1.0				5.0						"
4	2.5	4.0	1.0				5.0						"
		3.9	1.0				4.9						"
計	48.5												
火電線5号支線													
1	2.2	8.1	1.0				9.1	AS					改
		4.0	1.0				5.0						"
2	25.6	4.0	1.0				5.0						"
		4.0	1.0				5.0						"
3	2.2	4.0	1.0				5.0						"
		6.0	1.0				7.0						"
4	4.6	6.0	1.0				7.0						"
		4.4	1.0				5.4						"
5	2.2	4.4	1.0				4.2						"
		3.2	1.0				4.2						"
6	3.2	3.2	1.0				4.2						"
		3.2	1.0				4.2						"
計	40.0												
火電線6号支線													
1	23.2	4.0	1.0				5.0	AS					改
		4.0	1.0				5.0						"
2	9.7	4.0	1.0				5.0						"
		4.0	1.0				5.0						"
3	4.8	4.0	1.0				5.0						"
		4.0	1.0				5.0						"
計	37.7												
火電線7号支線													
1	2.6	8.4	1.0				9.4	AS					改
		4.0	1.0				5.0						"
2	25.3	4.0	1.0				5.0						"
		4.0	1.0				5.0						"
3	2.1	4.0	1.0				5.0						"
		8.4	1.0				9.4						"
計	30.0												

日並郷字火電

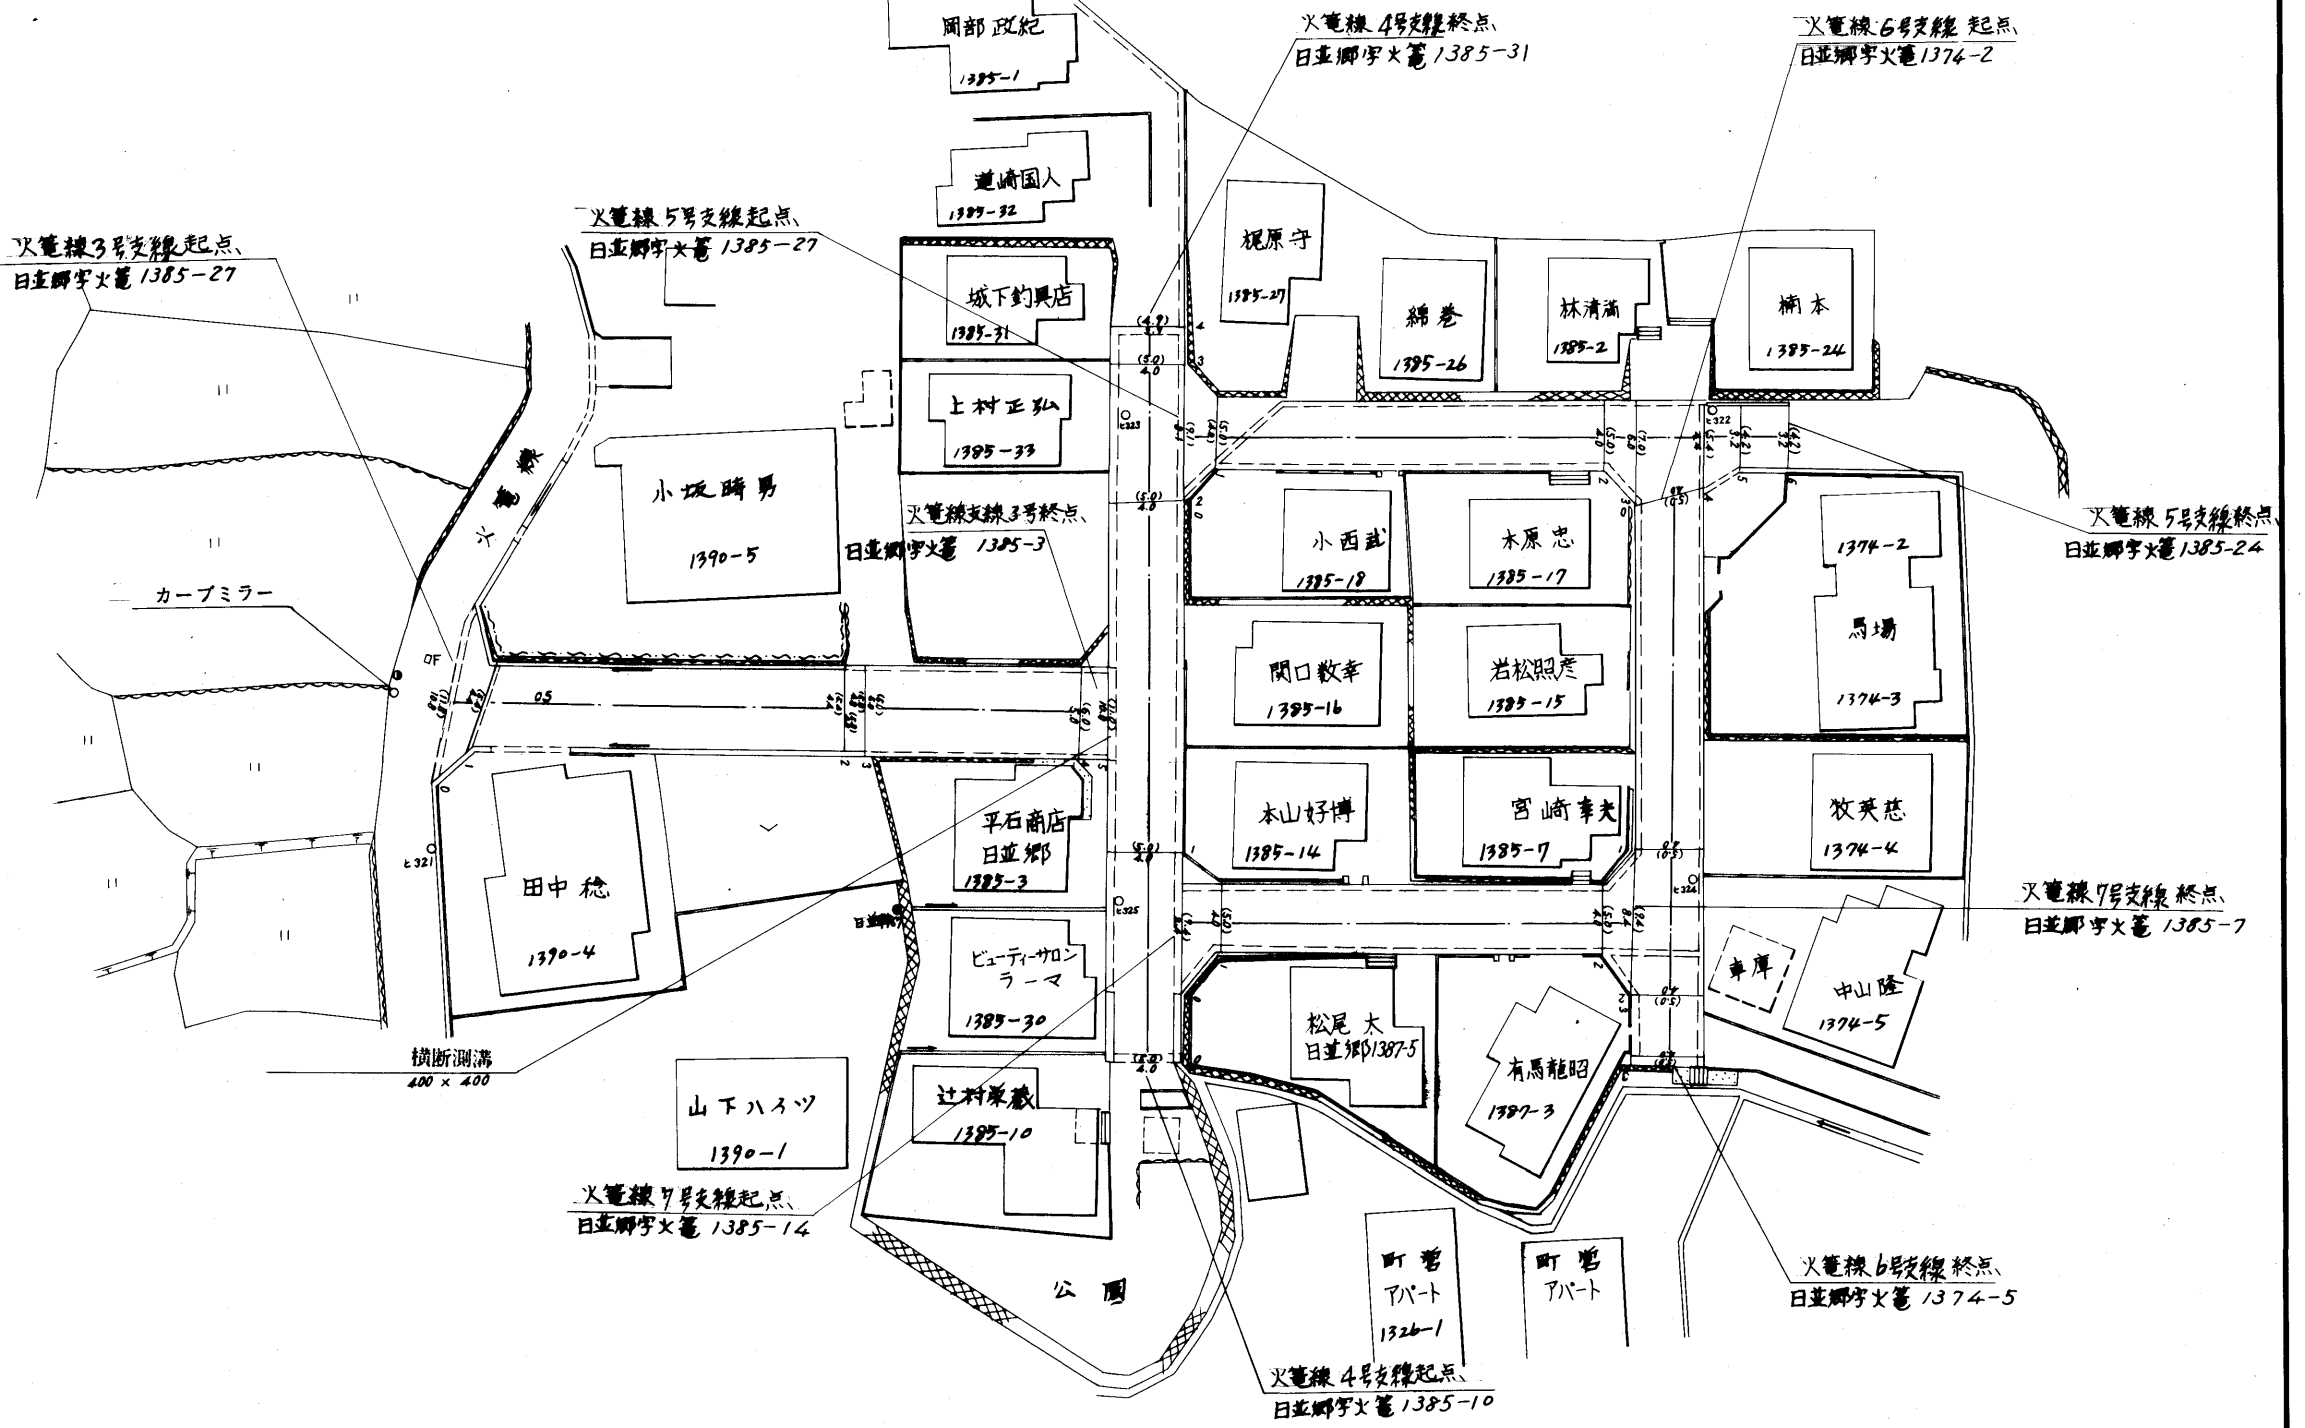

路線名	一般町道 火 電 線		
図面番号	3	縮尺	1:500
作成年月日	昭和 59 年 4 月 1 日		
作成者	扇精光株式会社		
時 津 町 役 場			