



整理番号	区間長	車道巾員	路肩巾員	歩道巾員	待避所巾員	分離帯巾員	全巾員	路面種別	設計CBR	舗装年度	改良未改良	改良年度	備考
1	5.5	11.0	2.0				12.0	As			未		
2	3.0	5.0	1.0				7.0	"			"		
3	3.5	4.8	1.0				5.8	"			"		
4	4.5	4.8	1.0				5.8	"			"		
5	3.5	6.4	1.0				7.4	"			"		
6	2.0	2.5	1.0				10.5	"			"		
7	3.0	10.0	1.0				11.0	"			"		
8	11.0	3.5	1.0				4.5	"			"		
9	5.0	3.2	1.0				4.2	"			"		
10	9.5	2.8	1.0				3.8	"			"		
11	21.0	3.1	1.0				4.1	"			"		
12	3.0	3.0	1.0				4.0	"			"		
13	2.0	3.0	1.0				4.0	"			"		
14	2.0	2.8	1.0				3.8	"			"		
15	34.5	2.5	1.0				3.5	"			"		M-080 ボックス
16	21.0	2.4	1.0				3.4	"			"		
17	14.0	2.3	1.0				3.3	"			"		
18	16.5	2.3	1.0				3.3	"			"		
19	11.5	2.3	1.0				3.3	"			"		
計	180.0												

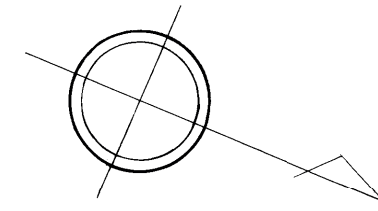

日並郷字岩山

日並郷字亀ノ頭

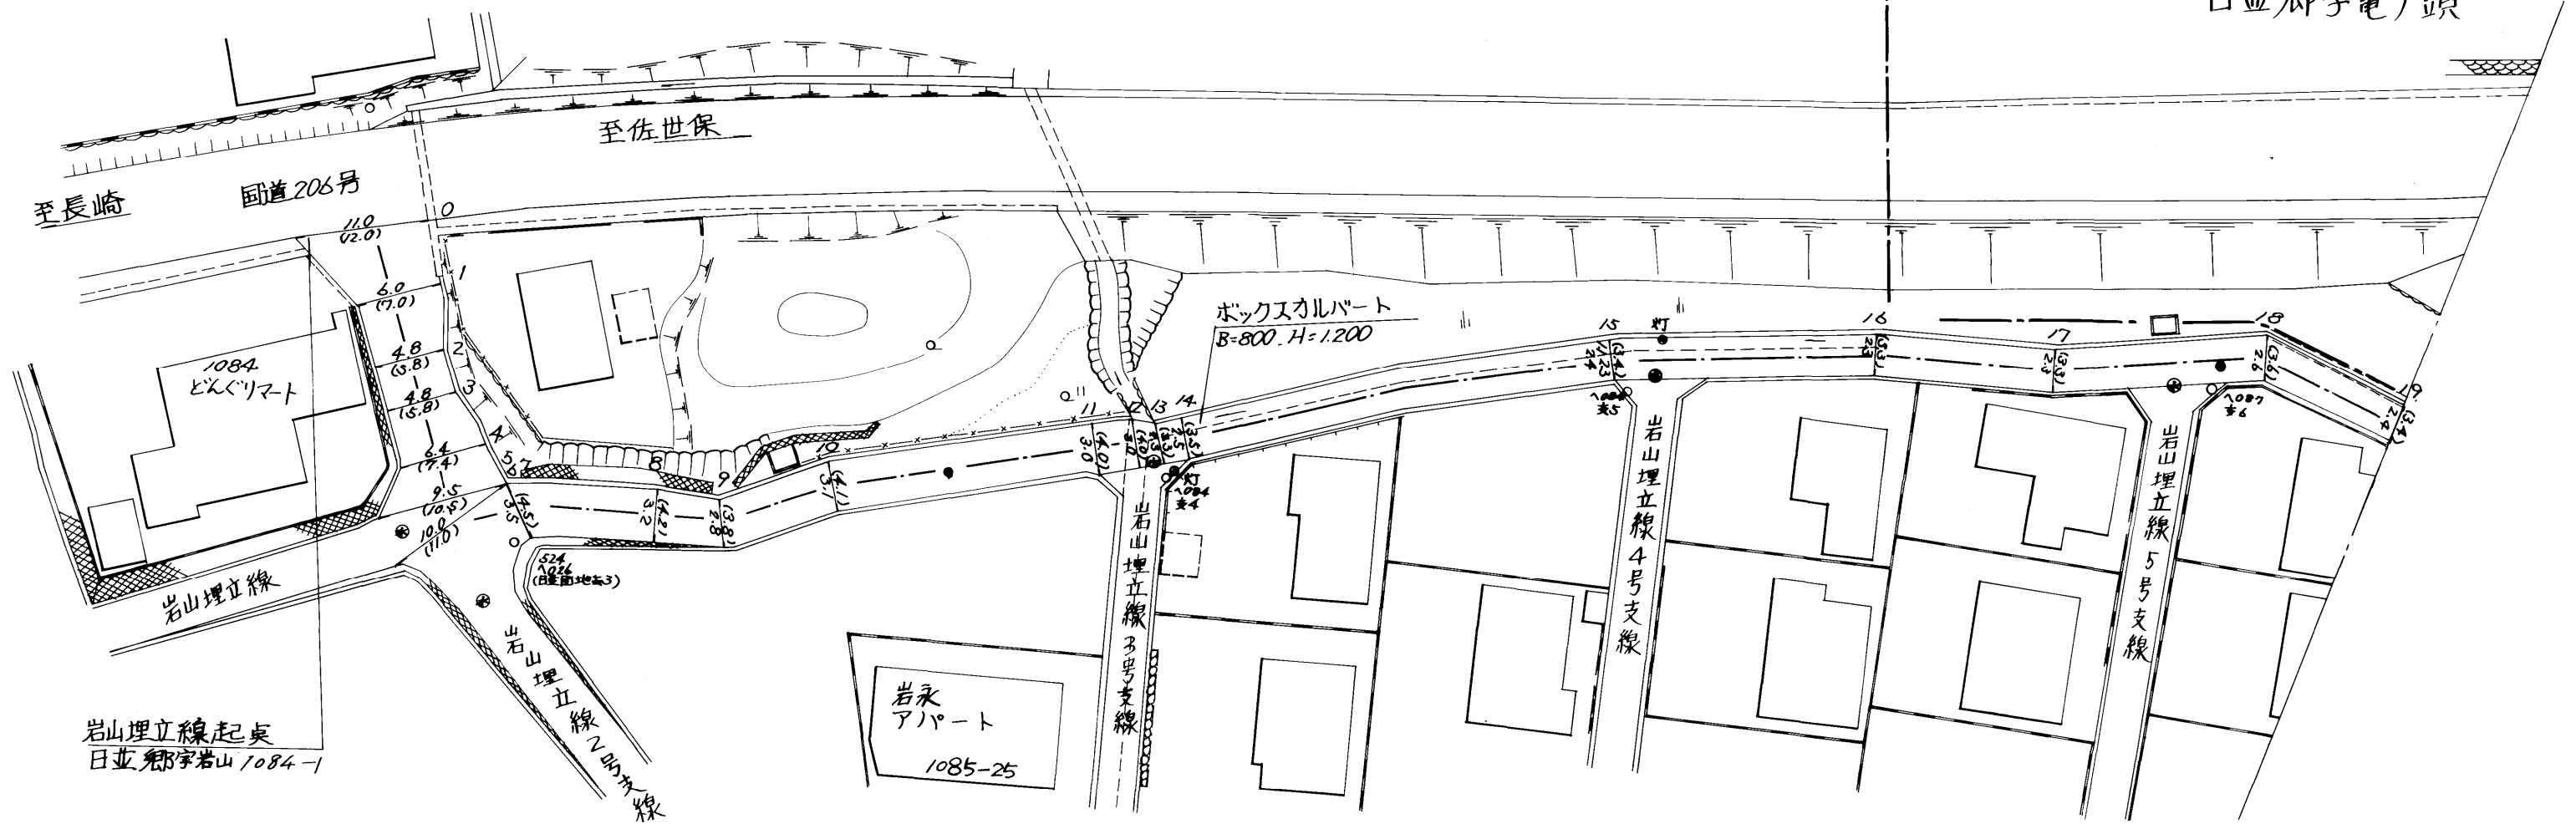

255

路線名	一般町道 岩山埋立線		
図面番号	1	縮尺	1:500
作成年月日	昭和55年4月1日		
作製者	扇精光株式会社		
時津町役場			


岩山埋立線											
整理番号	区間長	車道巾員	路肩巾員	歩道巾員(右)	歩道巾員(左)	待避所巾員	中央帯巾員	全巾員	路面種別	設計C/B/R	備考
1	13.5	2.4	1.0					3.4	AS		未
2	17.5	2.3						2.3			
3	12.0	2.3						2.3			
4	27.0	2.4						2.4			
5	8.3	2.4						2.4			
6	5.4	2.2						2.2			
7	9.8	2.5						2.5			
8	7.8	2.0						2.0			
9	1.7	2.0						2.0			
10	6.2	2.0						2.0			
11	53.8	5.0						5.0			
12	5.9	5.4						5.4			
13	4.1	5.6						5.6			
14	0.6	5.4		1.4				11.0			
15	3.2	5.2		1.4				11.7			
16	2.8	7.2		1.5				9.7			
17	14.6	5.0		1.4				7.4			
18	1.3	5.0		1.4				7.4			
19	10.8	6.4						7.4			
20	1.8	5.0		1.4				7.4			
21	3.8	5.0		1.7				7.7			
22	18.8	5.0		1.4				7.4			
23	0.8	5.0		1.4				7.4			
24	9.7	6.4						7.4			
25	1.8	6.4						7.4			
26	13.1	5.0		1.4				7.4			
計	256.1										

岩山埋立6号支線											
整理番号	区間長	車道巾員	路肩巾員	歩道巾員(右)	歩道巾員(左)	待避所巾員	中央帯巾員	全巾員	路面種別	設計C/B/R	備考
1	4.1	2.0	1.0					3.0	AS		未
2	74.5	2.3	1.0					2.3			
3	1.4	2.3	1.0					2.3			
4	2.5	5.0	1.0					6.0			
		2.7	1.0					6.6			
計	82.5										

岩山埋立7号支線											
整理番号	区間長	車道巾員	路肩巾員	歩道巾員(右)	歩道巾員(左)	待避所巾員	中央帯巾員	全巾員	路面種別	設計C/B/R	備考
1	2.0	2.7	1.0					3.7	AS		未
2	78.0	2.7	1.0					3.7			
3	3.5	2.6	1.0					3.6			
		9.4	1.0					10.4			
計	83.5										

日並郷字龜ノ頭



日並郷字岩山

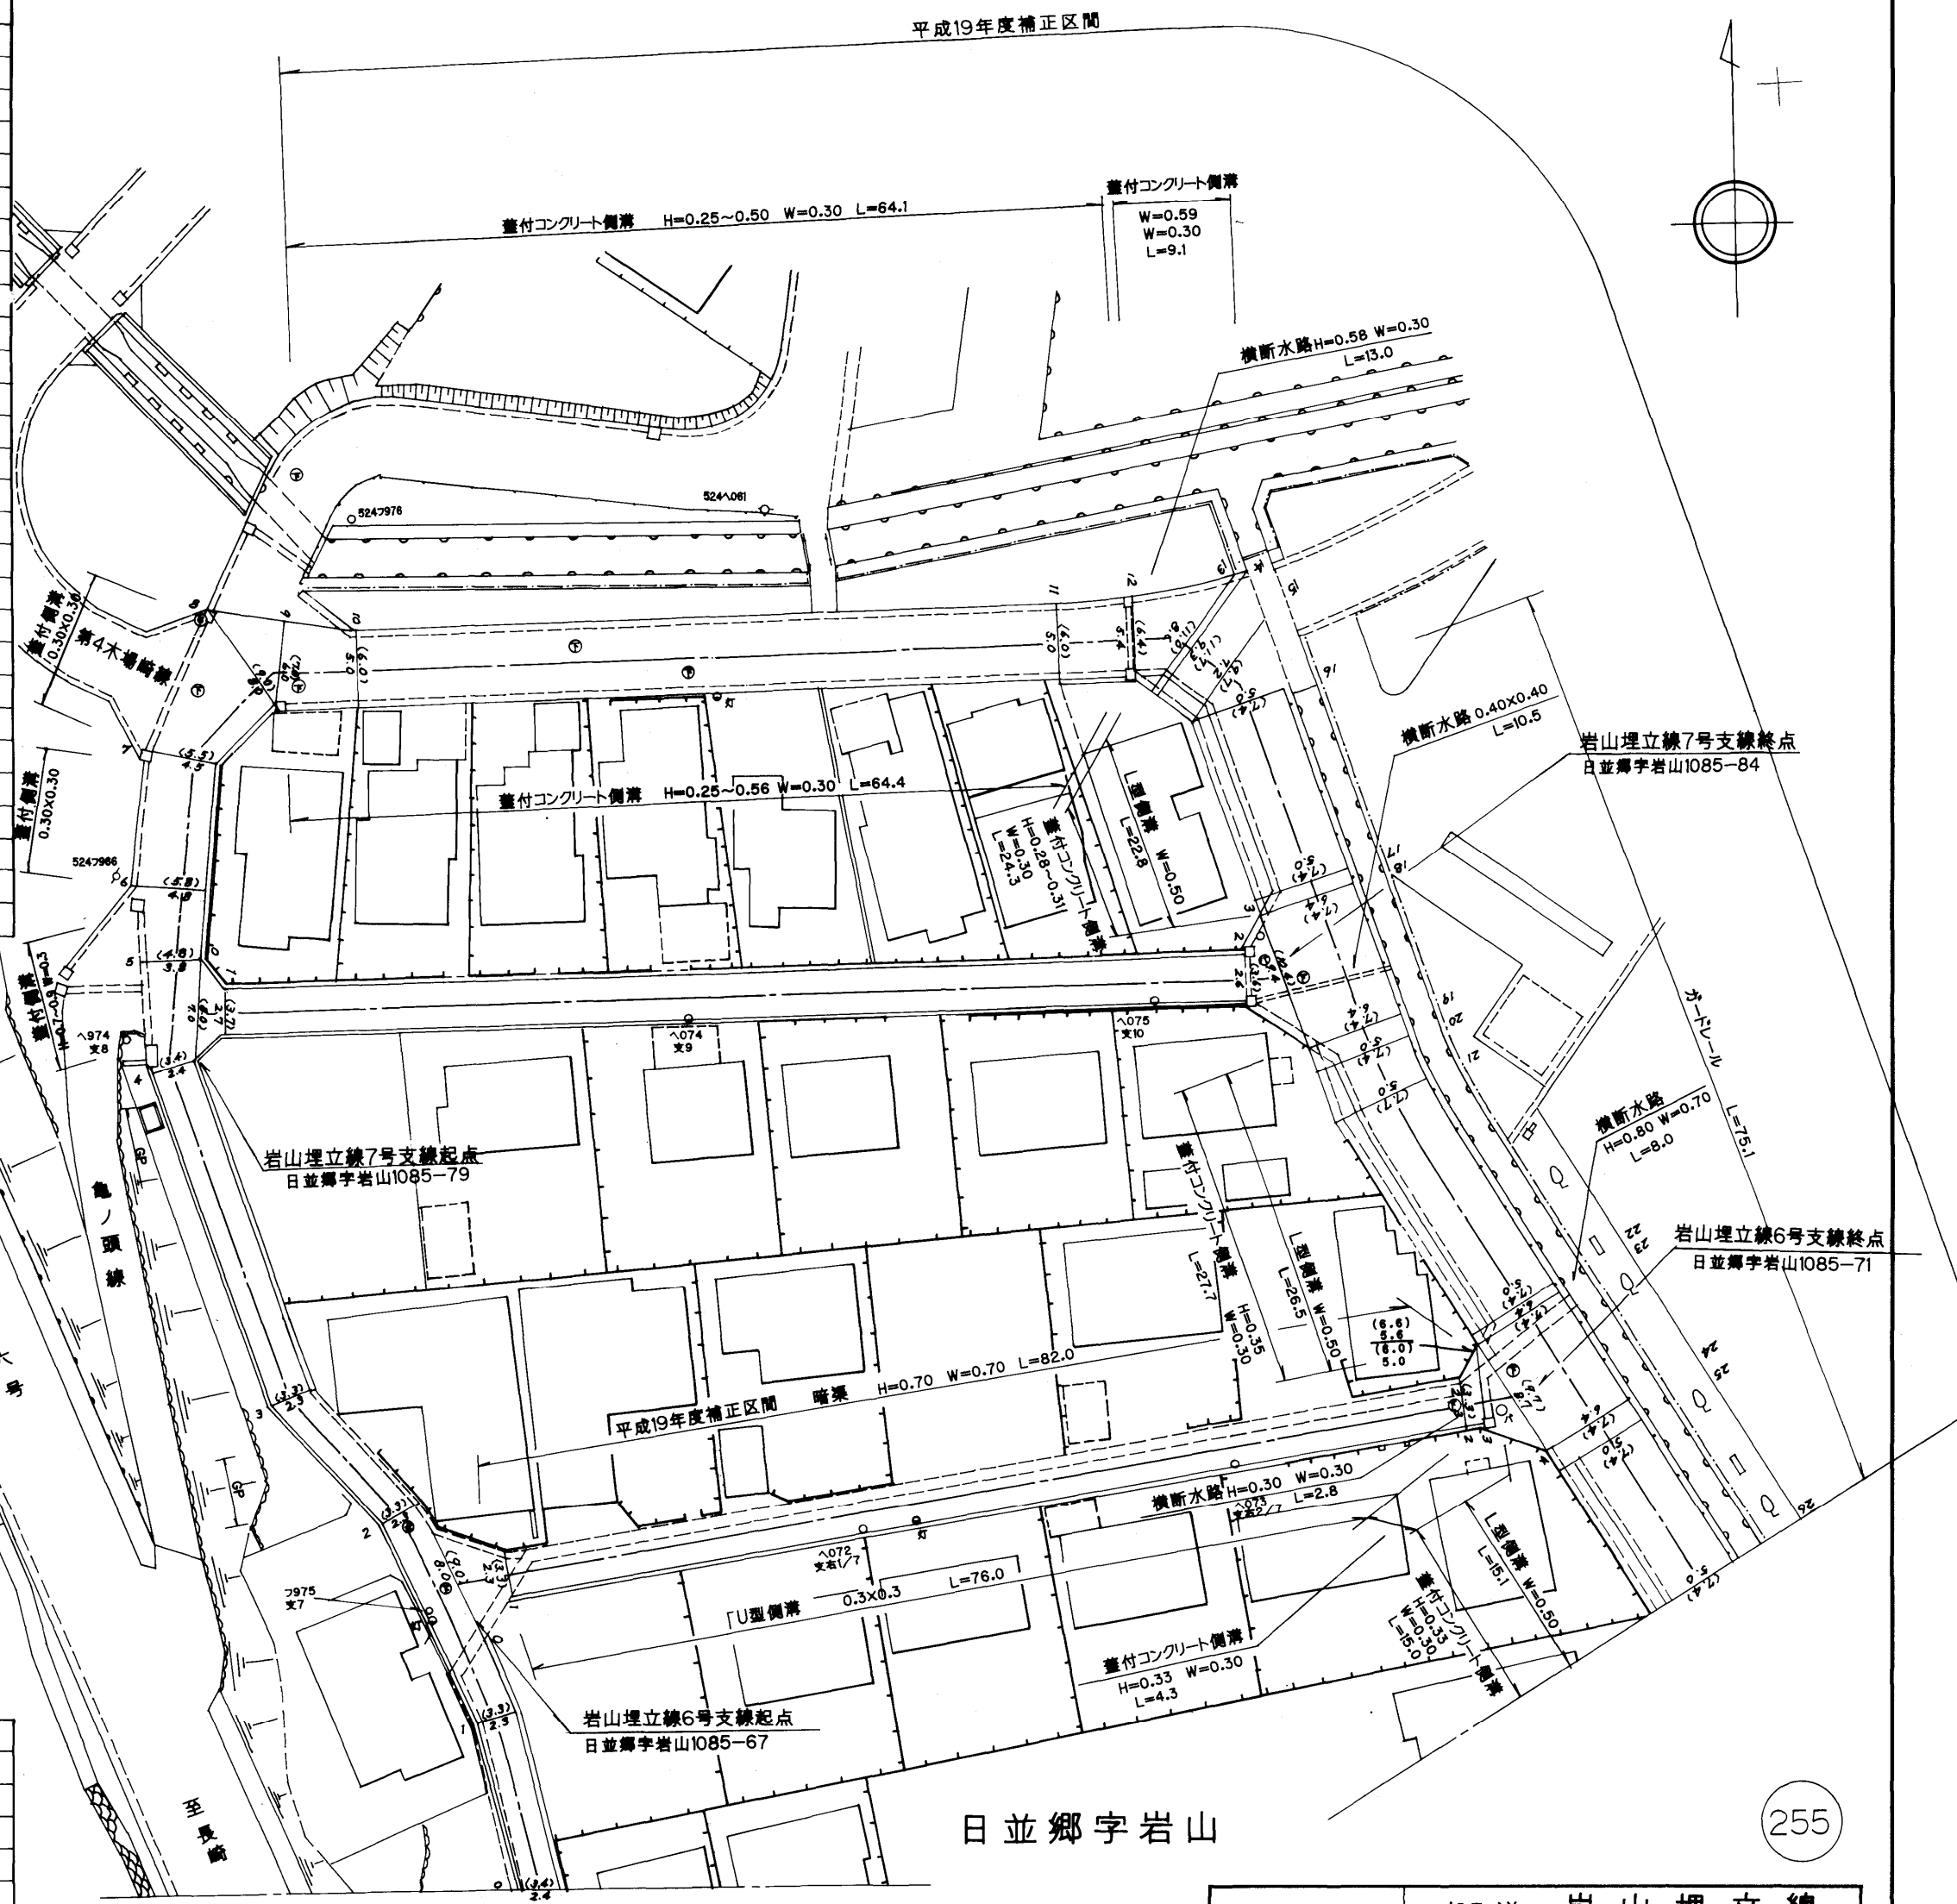

路線名	一般町道 岩山埋立線 岩山埋立6号,7号支線		
図面番号	2	縮尺	1:500
作成年月日	平成 20 年 3 月 31 日 28		
作成者	扇精光株式会社		
時津町役場			

整理番号	区間長	車道巾員	路肩巾員	歩道巾員(右)	歩道巾員(左)	待避所巾員	中央帯巾員	全巾員	路面種別	設計C/R	舗装年度	改良未改良	改良年度	備考
1	14.1	5.0	1.0	1.4				7.4	AS		2007改	2007		
2	1.2	5.0		1.4				7.4						
3	9.6	5.0						7.4						
4	1.9	5.0		1.5				7.5						
5	24.6	5.0		1.5				7.5						
6	1.6	5.0		1.5				7.5						
7	10.8	5.0						7.5						
8	2.1	5.0		1.5				7.5						
9	24.2	5.0		1.5				7.5						
10	1.7	5.0		1.5				7.5						
11	9.4	5.0						7.5						
12	2.4	5.0		1.5				7.5						
13	23.5	5.0		1.5				7.5						
14	3.1	5.0		1.6				7.6						
15	1.2	5.0		1.6				7.6						
16	2.5	5.0						7.5						
17	7.0	5.0						7.5						
18	3.1	5.0						7.5						
19	3.7	5.0						7.5						
20	1.4	5.0						7.5						未

21	81.0	1.7	1.0					2.7					AS	未
22	5.0	1.7						1.7						
23	4.0	1.6						1.6						
24	2.5	3.9						3.9						
25	2.5	3.5						3.5						
26	3.0	3.9						3.9						
27	2.5	3.9						3.9						
28	19.5	2.6						2.6						
29	8.5	2.6						2.6						
30	5.0	2.6						2.6						
31	24.0	2.7						2.7						
計	306.6													

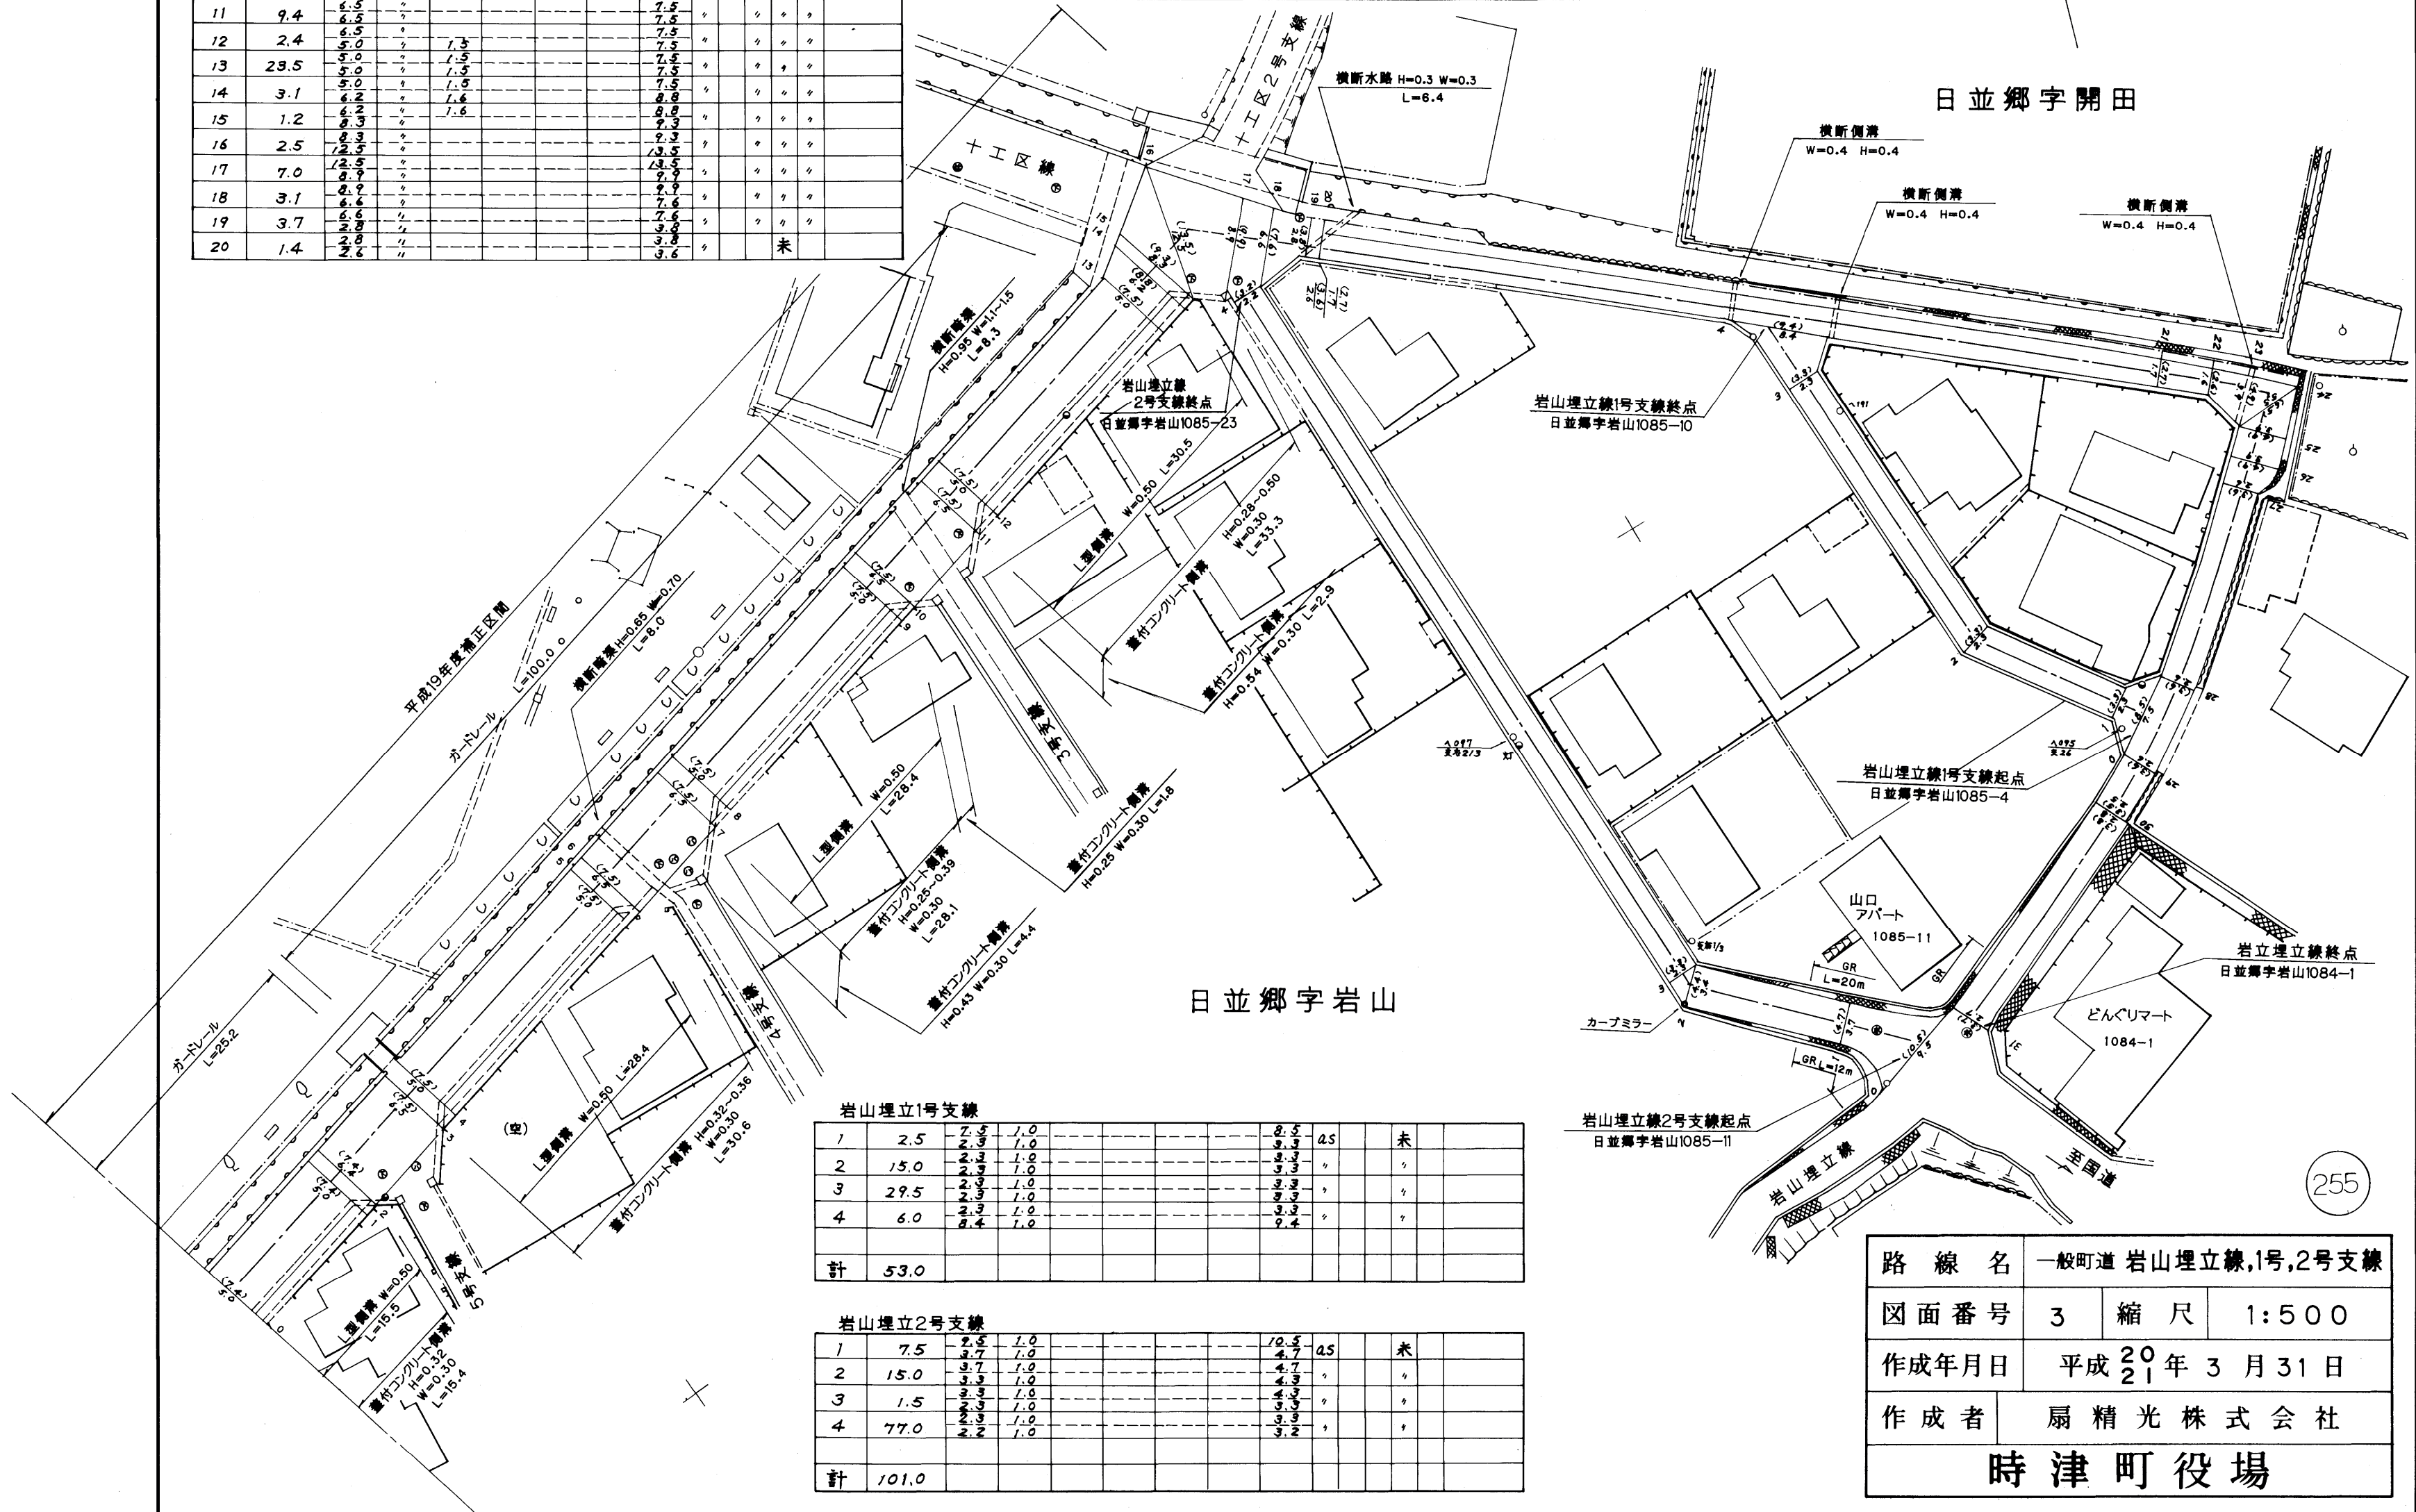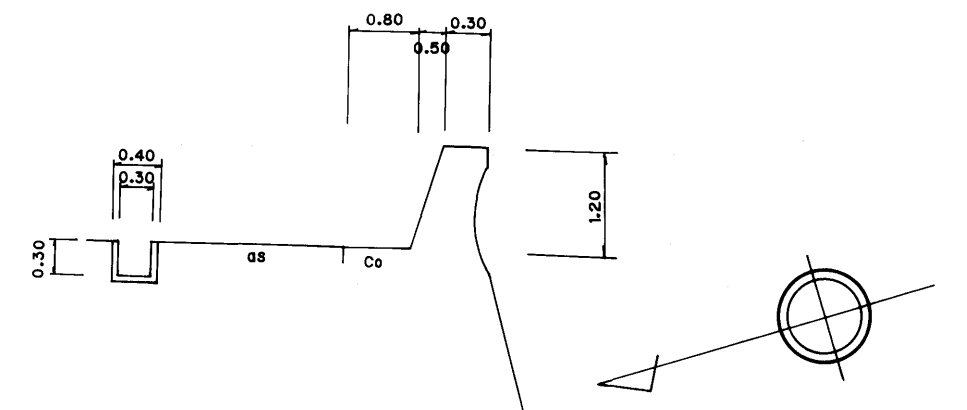

区間	区間長	車道巾員	路肩巾員	歩道巾員(右)	歩道巾員(左)	待避所巾員	中央帯巾員	全巾員	路面種別	設計C/R	舗装年度	改良未改良	改良年度	備考
1	2.5	7.5	1.0					8.5					AS	未
2	15.0	2.3	1.0					3.3						
3	29.5	2.3	1.0					3.3						
4	6.0	2.3	1.0					3.3						
計	53.0													


区間	区間長	車道巾員	路肩巾員	歩道巾員(右)	歩道巾員(左)	待避所巾員	中央帯巾員	全巾員	路面種別	設計C/R	舗装年度	改良未改良	改良年度	備考
1	7.5	7.5	1.0					10.5					AS	未
2	15.0	3.7	1.0					4.7						
3	1.5	3.3	1.0					4.3						
4	77.0	2.3	1.0					3.3						
計	101.0													

路線名	一般町道 岩山埋立線,1号,2号支線		
図面番号	3	縮尺	1:500
作成年月日	平成 20 年 3 月 31 日		
作成者	扇精光株式会社		
時津町役場			


255

岩山埋立3号支線

整理番号	区間長	車道巾員	路肩巾員	歩道等巾員(右)	歩道等巾員(左)	待避所巾員	中央帯巾員	全巾員	路面種別	設計C/B/R	舗装年度	改良未改良	改良年度	備考
1	2.5	4.5	1.0					7.5	AS			未		
2	95.5	2.2	1.0					3.2						
3	2.0	2.2	1.0					3.2						
計	100.0													

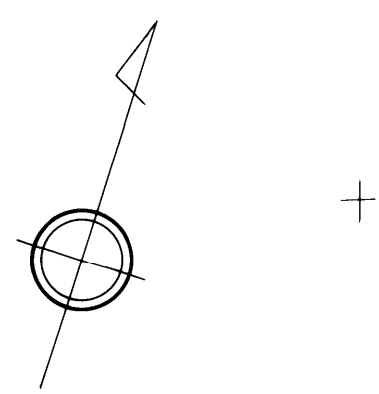

日並郷字岩山

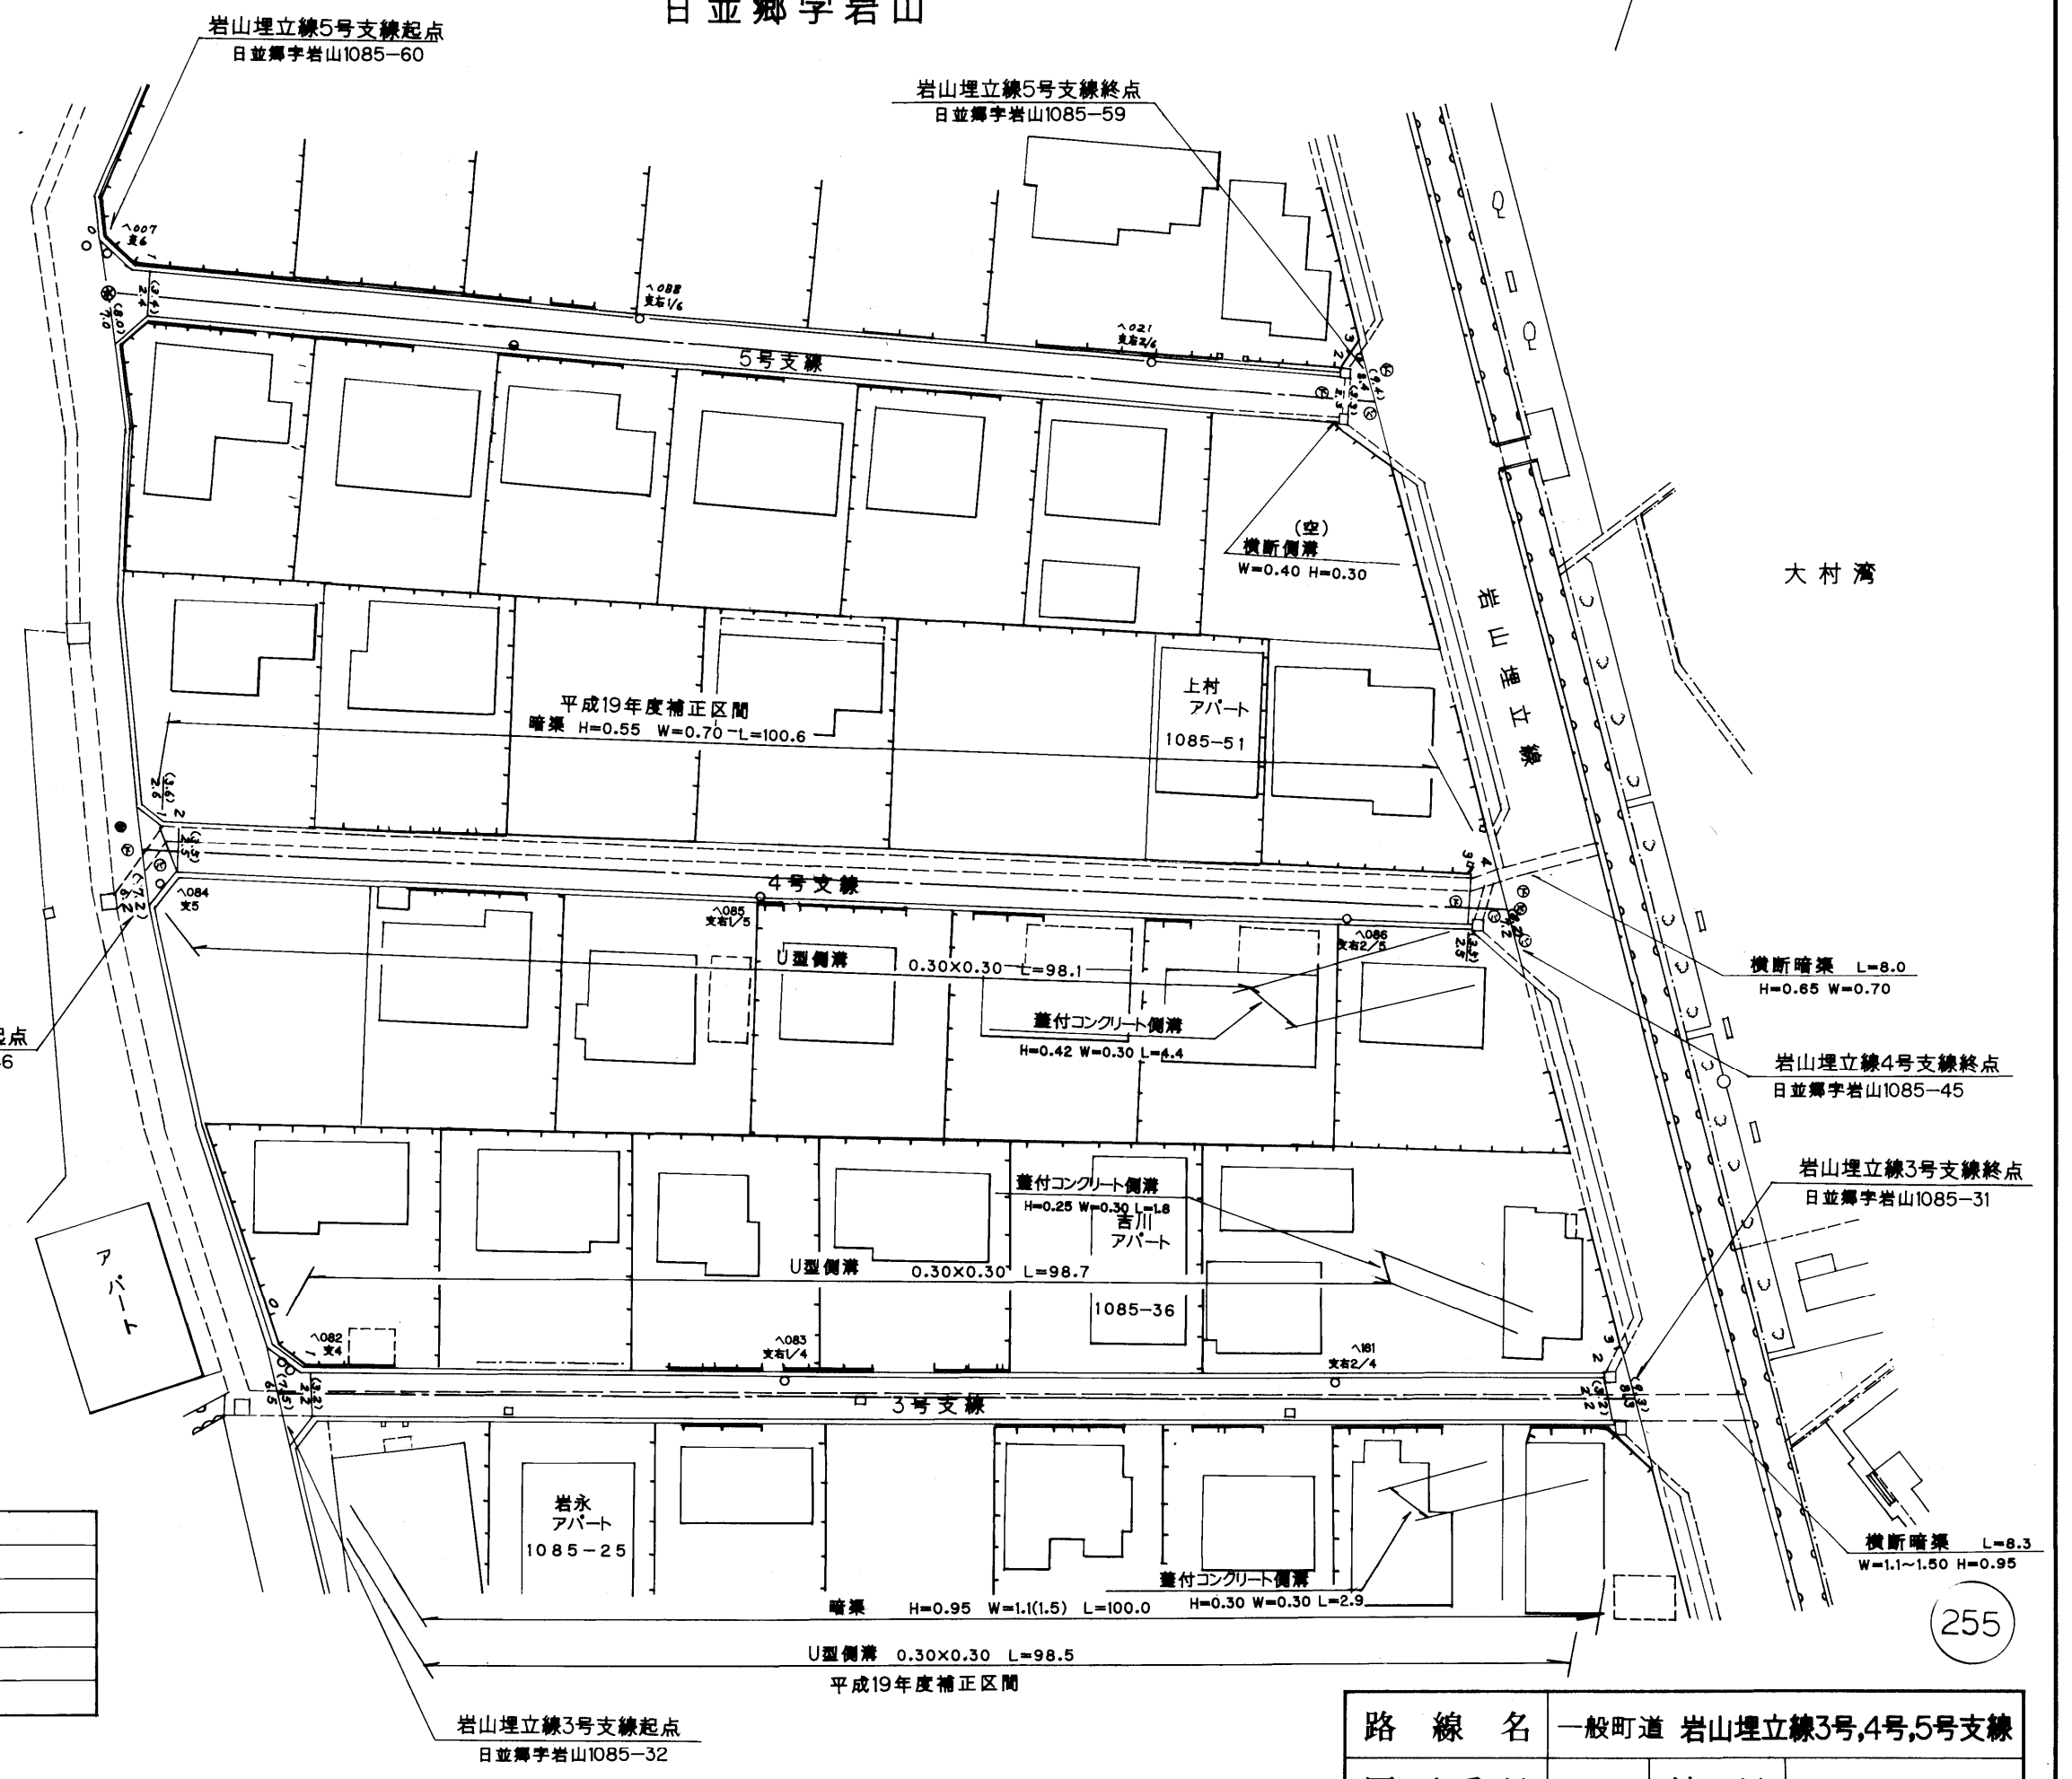

岩山埋立4号支線

1	2.0	6.2	1.0					7.2	AS			未	
2	0.7	2.6	1.0					3.6					
3	95.1	2.5	1.0					3.5					
4	2.7	2.5	1.0					3.5					
計	100.5												

岩山埋立5号支線

1	3.0	7.0	1.0					8.0	AS			未	
2	88.5	2.4	1.0					3.4					
3	3.0	2.9	1.0					3.9					
計	94.5												

路線名	一般町道 岩山埋立線3号,4号,5号支線		
図面番号	4	縮尺	1:500
作成年月日	平成20年3月31日		
作成者	扇精光株式会社		
時津町役場			

255