


経路番号	区間長	中心巾員	路肩巾員	歩道巾員(尺)	歩道巾員(尺)	中央帯巾員	全巾員	路面種別	設計C/R	舗装7.度	改良未改良	改良年月	備
1	3.0	10.7	1.0				11.7	as		2015	改	2015	
2	15.6	5.1	2.0				7.1						
3	18.7	5.1	2.0				7.1						
4	2.0	5.2	2.0				7.2						第4木場崎線 W=6.2 L=2.0
5	1.2	5.2	2.0				7.2						
6	11.5	5.0	2.0				7.0						
7	2.5	5.5	2.0				7.5						
8	2.7	5.5	2.0				7.5						
9	17.3	5.0	2.0				7.0						
10	7.7	5.0	2.0				7.0						
11	7.7	5.0	2.0				7.0						
12	28.2	5.0	2.0				7.0						
13	4.4	5.0	2.0				7.0						
14	2.1	5.0	2.0				7.0						
計	125.4												

日並郷

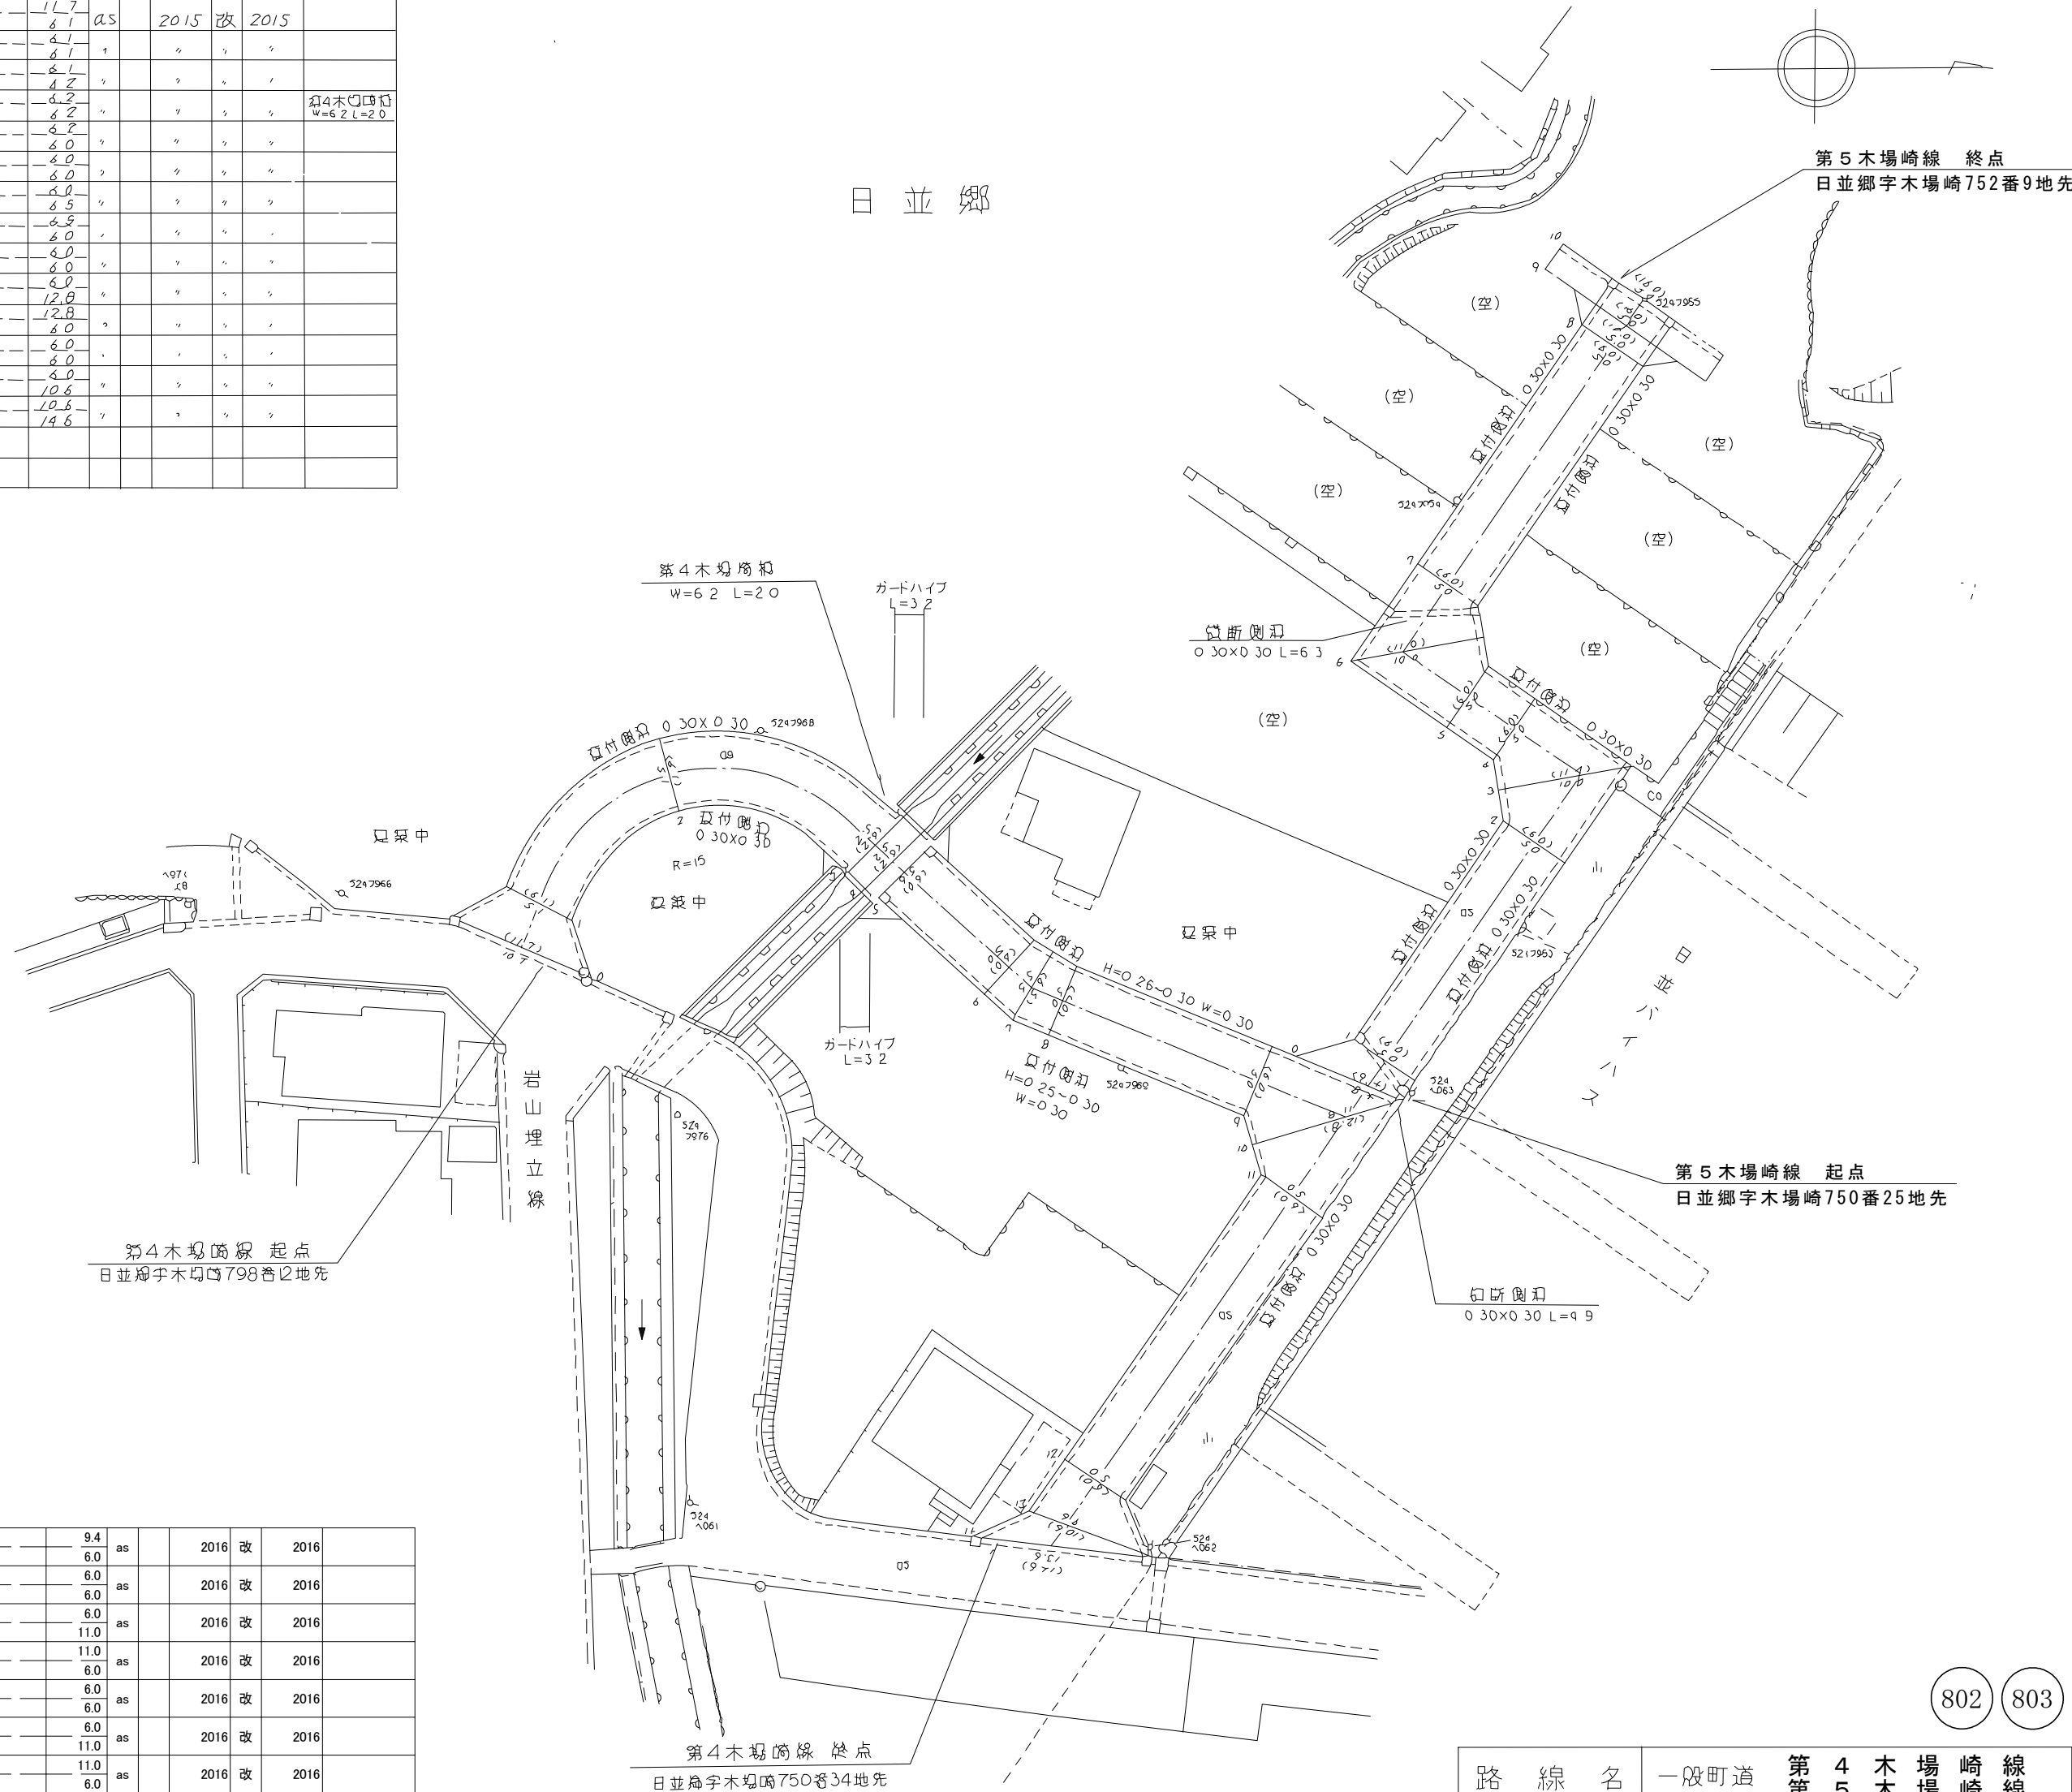

(803) 第5木場崎線

1	2.5	8.4	1.0				9.4	as		2016	改	2016	
		5.0	1.0				6.0						
2	21.6	5.0	1.0				6.0	as		2016	改	2016	
		5.0	1.0				6.0						
3	6.6	5.0	1.0				6.0	as		2016	改	2016	
		10.0	1.0				11.0						
4	6.5	5.0	1.0				6.0	as		2016	改	2016	
		5.0	1.0				6.0						
5	4.6	5.0	1.0				6.0	as		2016	改	2016	
		5.0	1.0				6.0						
6	6.5	5.0	1.0				6.0	as		2016	改	2016	
		10.0	1.0				11.0						
7	6.5	5.0	1.0				6.0	as		2016	改	2016	
		5.0	1.0				6.0						
8	23.7	5.0	1.0				6.0	as		2016	改	2016	
		5.0	1.0				6.0						
9	2.0	5.0	1.0				6.0	as		2016	改	2016	
		5.0	5.0				10.0						
10	2.5	5.0	1.0				6.0	as		2016	改	2016	
		5.0	11.0				16.0						
計	83.0												

802 803

路線名	一般町道 第4木場崎線 第5木場崎線		
図面番号	1	縮尺	1500
作成年月日	平成28年 3月31日 平成29年 3月31日		
作成者	扇精光コンサルタンツ株式会社		
時津町役場			