



整理番号	区間長	車道幅員	路肩幅員	歩道等幅員(右)	歩道等幅員(左)	待避所幅員	中央帯幅員	全幅員	路面種別	設計C B R	舗装年度	改良未改良	改良年度	備考
1	19.4	3.4	1.0					4.4	co			未		
2	12.4	2.1	1.0					3.1	"			"		
3	6.1	2.0	1.0					3.0	as		2019	"		
4	6.7	1.9	1.0					2.9	"		"	改	2019	
5	6.5	3.2	1.0					4.2	"		"	"	"	
6	9.2	5.4	1.0					6.4	"		"	"	"	
7	2.2	2.5	1.0					3.5	"		"	"	"	1999
8	2.4	3.9	1.0					4.9	"		"	"	"	2022
9	15.4	4.5	1.0					5.5	"		"	"	"	
10	1.6	4.3	1.0					5.3	"		1999	"	1999	
11	18.2	3.4	1.0					4.4	"		"	"	"	
12	13.9	3.4	1.0					4.4	"		"	"	"	
13	5.8	3.8	1.0					4.8	"		"	"	"	
14	8.2	3.8	1.0					4.8	"		"	"	"	
15	0.5	3.5	1.0					4.5	"		2000	"	2000	
16	12.5	4.5	1.0					5.5	"		"	"	"	
17	11.1	3.4	1.0					4.4	"		"	"	"	
18	6.9	4.0	1.0					5.0	"		"	"	"	
計	159.0	3.0	1.0					4.0	"		"	"	"	

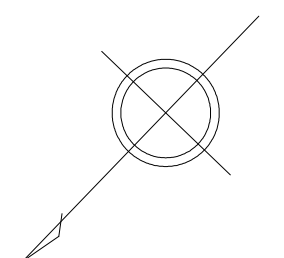

日並郷字横尾

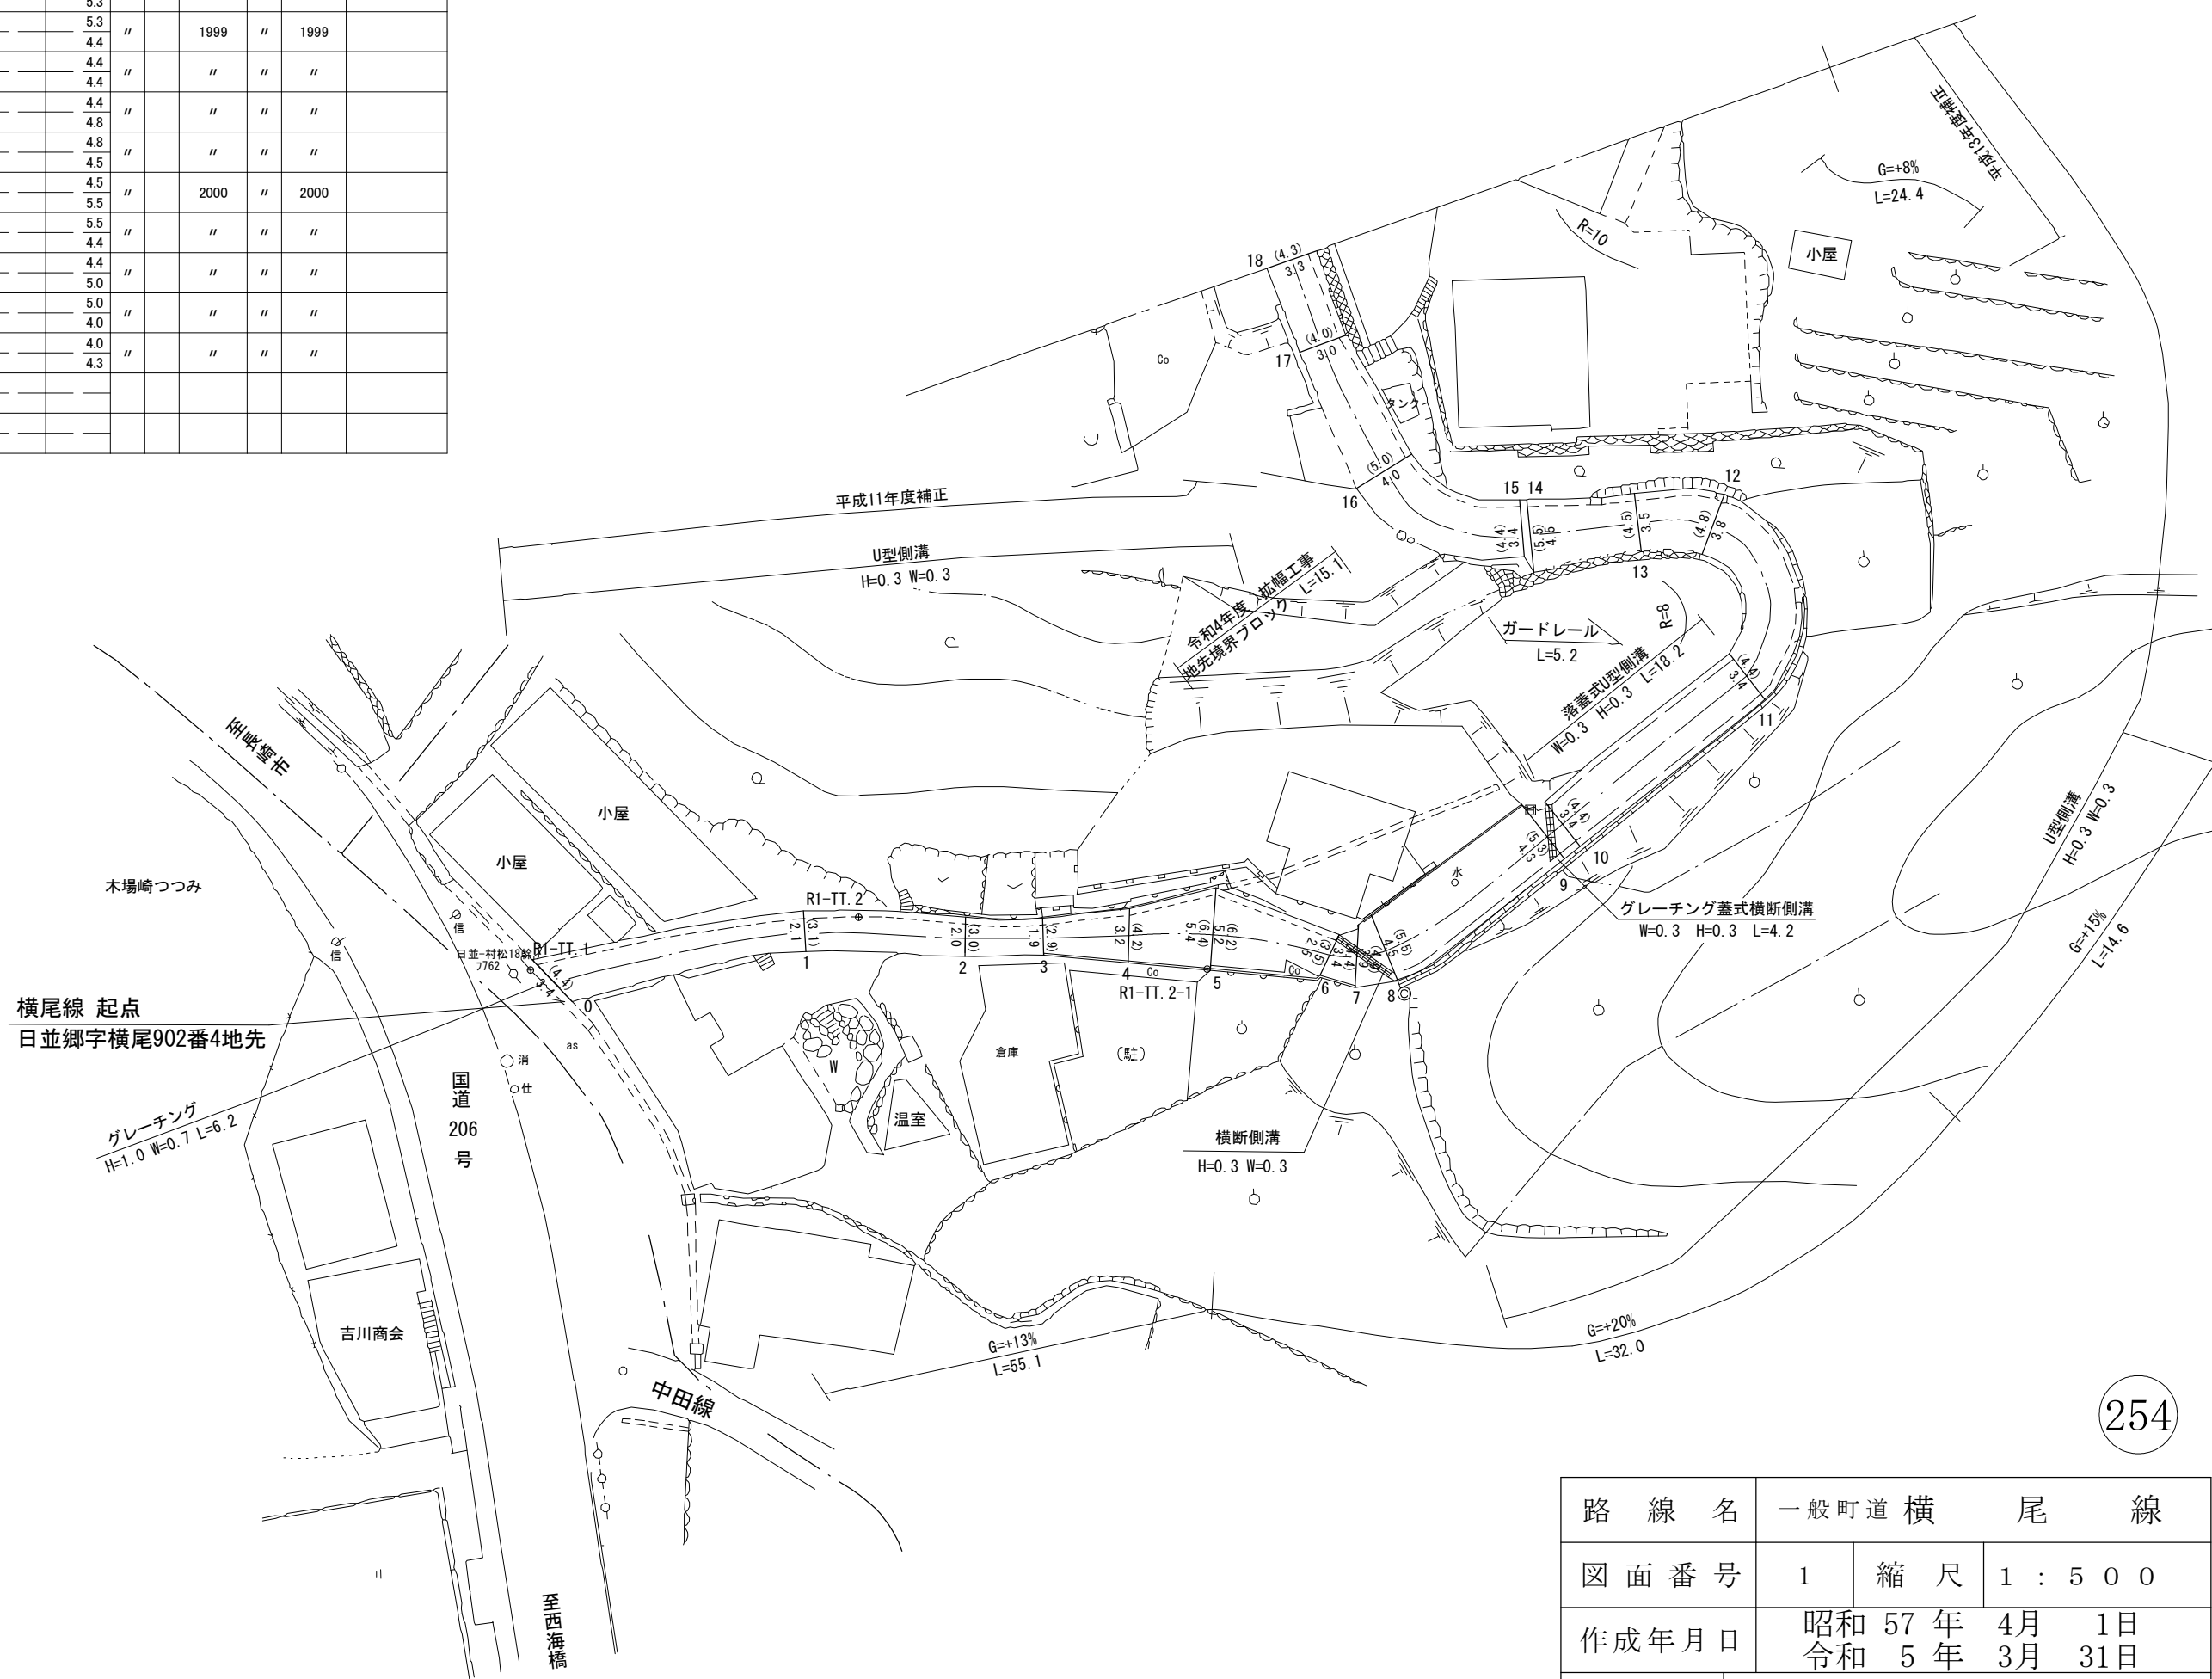

日並郷字木場崎

254

路線名	一般町道 横尾線		
図面番号	1	縮尺	1 : 500
作成年月日	昭和 57 年 4 月 1 日 令和 5 年 3 月 31 日		
作成者	扇精光コンサルタンツ株式会社		
時津町役場			

