


整理番号	区間長	車道巾員	路肩巾員	歩道巾員	待避所巾員	分離帯巾員	全巾員	路面種別	設計CBR	舗装年度	改良未改良	改良年度	備考
1	21.2	3.2 2.8	1.0 1.0				4.2 3.8	As			未		
2	24.1	2.8 2.9	1.0 1.0				3.8 3.9	"			"		
3	14.3	2.9 3.0	1.0 1.0				3.9 4.0	"			"		
4	4.7	3.0 4.2	1.0 1.0				4.0 5.2	"			"		
5	2.5	4.2 4.2	1.0 1.0				5.2 5.2	"			"		
6	4.4	4.2 2.9	1.0 1.0				5.2 3.9	"			"		
7	63.1	2.2 2.9	1.0 1.0				3.9 3.9	"			"		
8	3.8	2.2 2.1	1.0 1.0				3.9 3.7	"			"		
9	2.6	3.4 2.9	1.0 1.0				4.4 3.9	"			"		
10	7.3	2.9 3.0	1.0 1.0				3.9 4.0	"			"		
11	12.5	3.0 2.8	1.0 1.0				4.0 3.8	"			"		
12	15.0	2.8 2.9	1.0 1.0				3.8 3.9	Co			"		
13	15.9	2.9 3.0	1.0 1.0				3.9 4.0	"			"		
14	19.0	3.0 2.9	1.0 1.0				4.0 3.9	"			"		
15	1.2	2.9 3.9	1.0 1.0				3.9 4.9	"			"		
16	1.9	3.9 7.6	1.0 1.0				4.9 8.6	"			"		
計	213.5												

日並郷
字開田

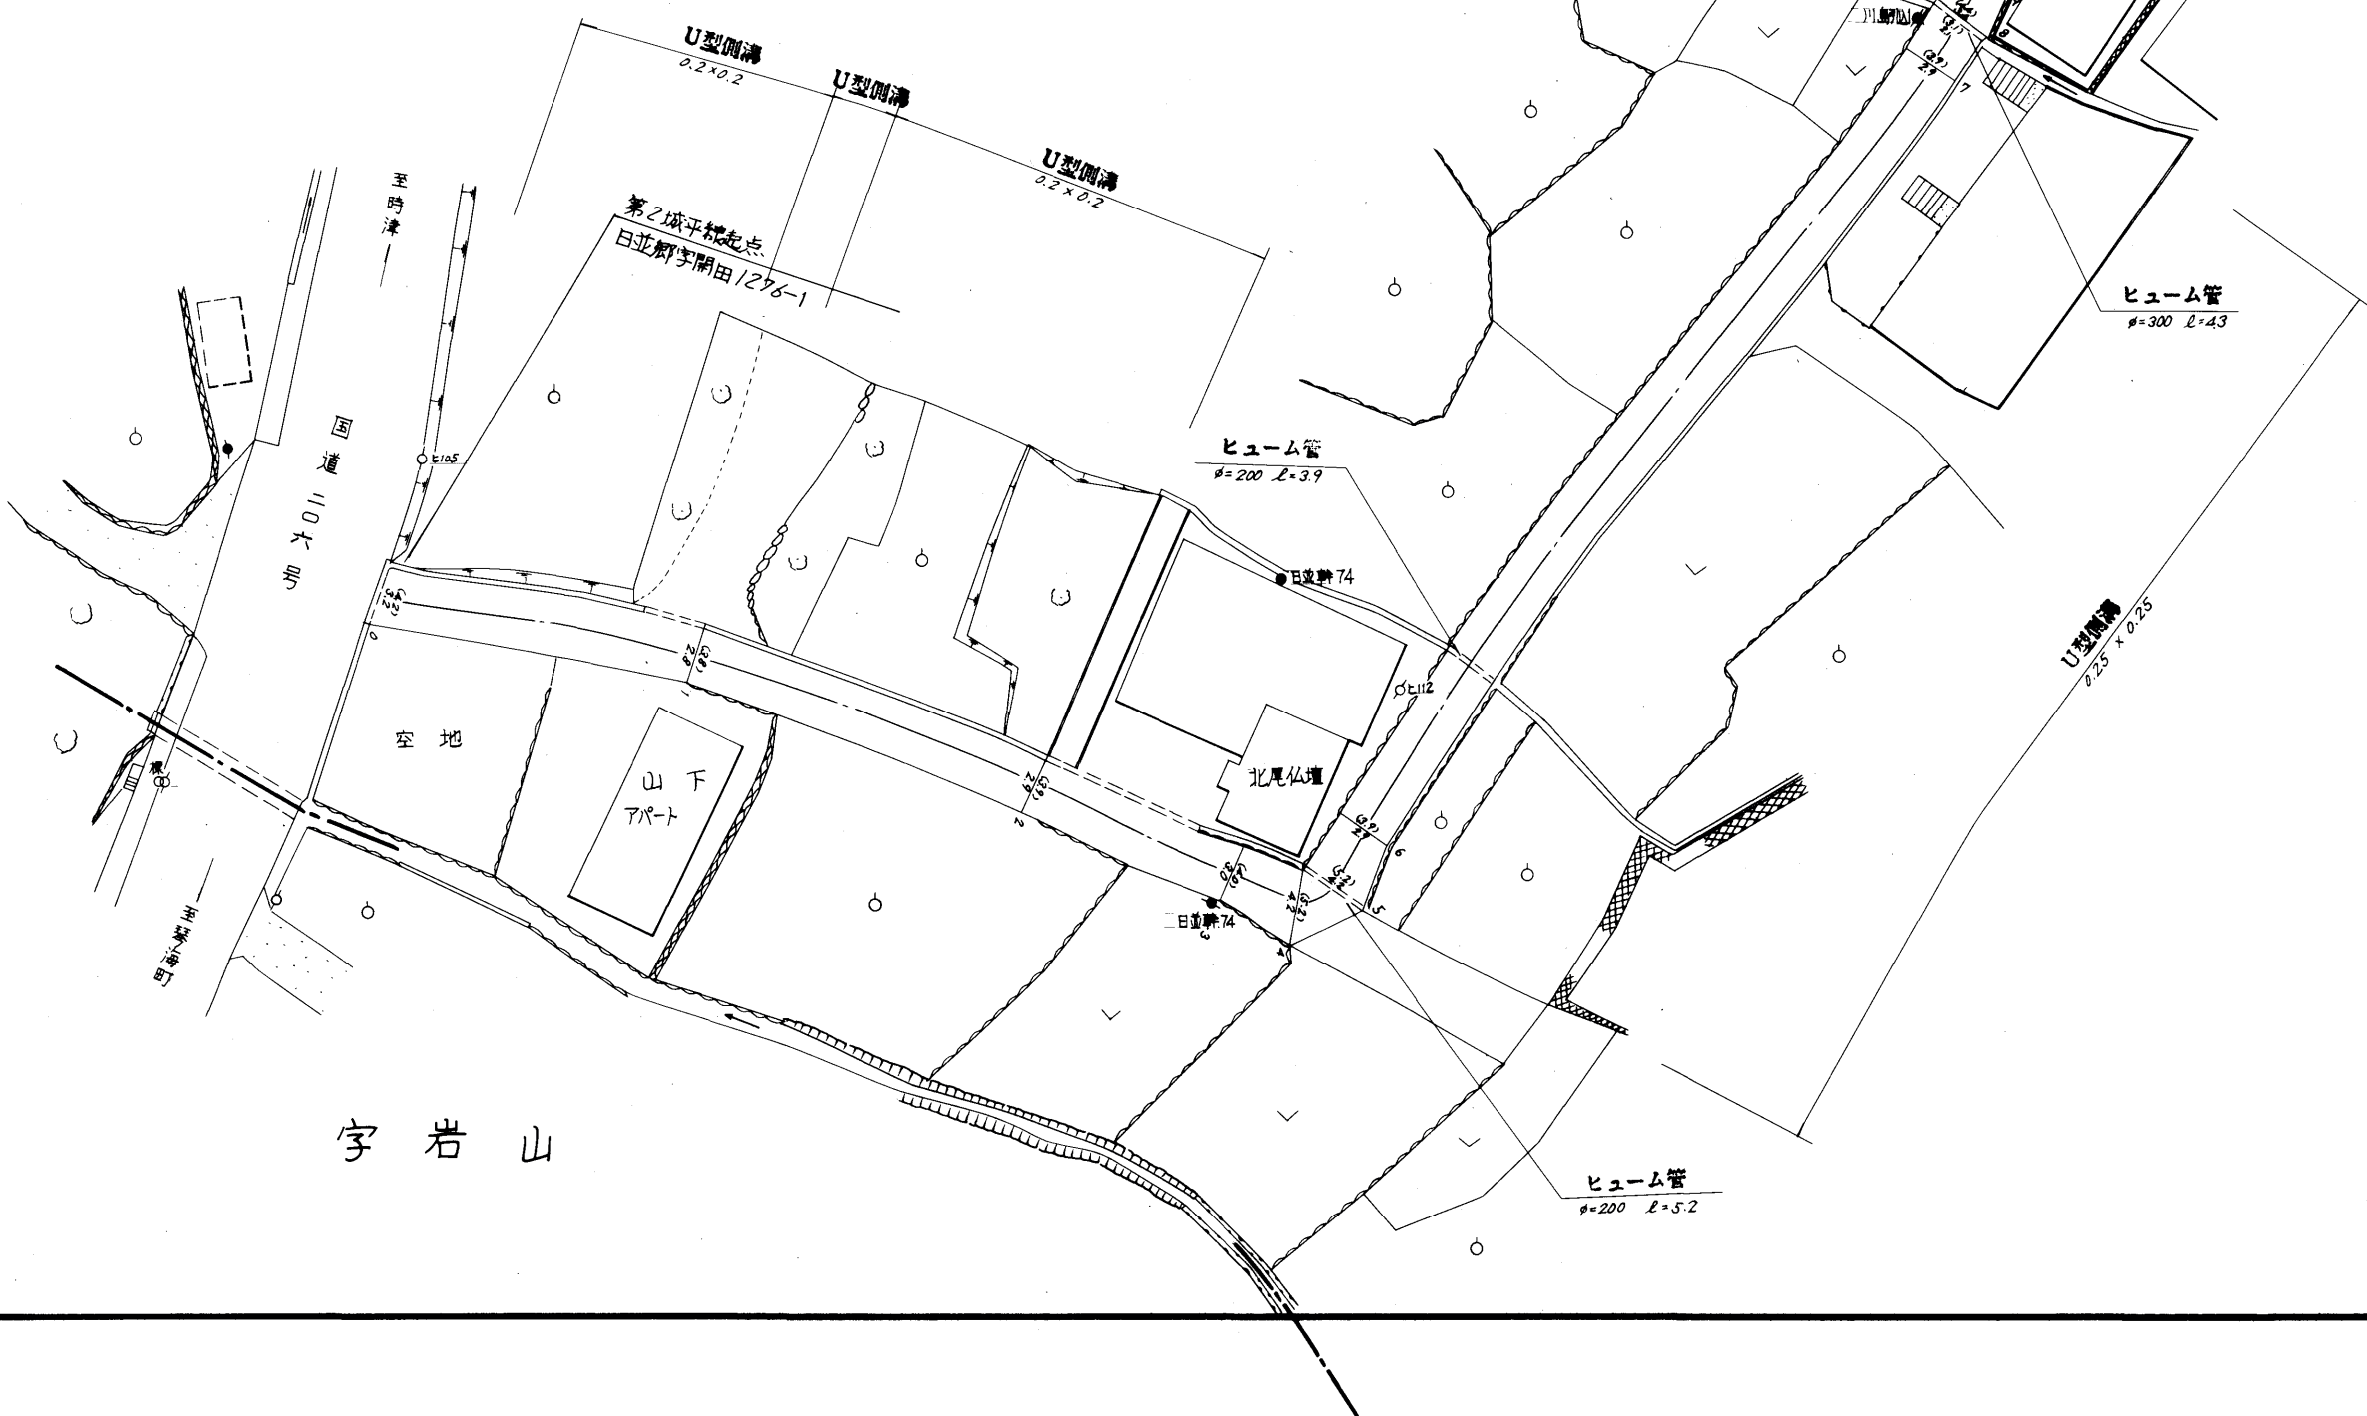

字 岩 山

路線名	一般町道 第2城平線		
図面番号	1	縮尺	1:500
作成年月日	昭和	年	月 日
作成者	扇精光株式会社		
時 津 町 役 場			