


整理番号	区間長	車道巾員	路肩巾員	歩道巾員	待避所巾員	分離巾員	全巾員	路面種別	設計CBR	舗装年度	改良年度	備考
1	8.9	10.8	1.0				11.8	as	1998	改	1998	
2	8.7	5.5					5.5					
3	7.1	5.3					5.3		2004		2004	
4	6.0	6.1					7.1					
5	3.7	2.0					2.0					
6	3.0	4.5					4.5					
7	15.7	4.8					5.0		1998		1998	
8	17.2	3.3					4.5					
9	21.3	3.2					4.2					
10	3.6	3.5					3.5					
11	6.0	3.1					4.1					
12	6.4	3.1					4.1					
13	14.3	3.4					4.4					
14	13.4	3.3					4.3					
15	7.2	3.0					4.0					
16	9.3	3.0					4.0					
17	9.0	3.1					4.1					
18	7.7	3.2					4.2					
19	7.8	2.1					2.1		99		99	
20	8.0	3.8					4.8					
21	7.5	3.9					4.9					
22	6.0	3.9					4.9					平成12年度 修正
23	6.6	3.6					4.6					
24	3.7	2.6					3.6					
計	208.1	6.1					7.1					


日並郷字火籠

日並郷字馬場

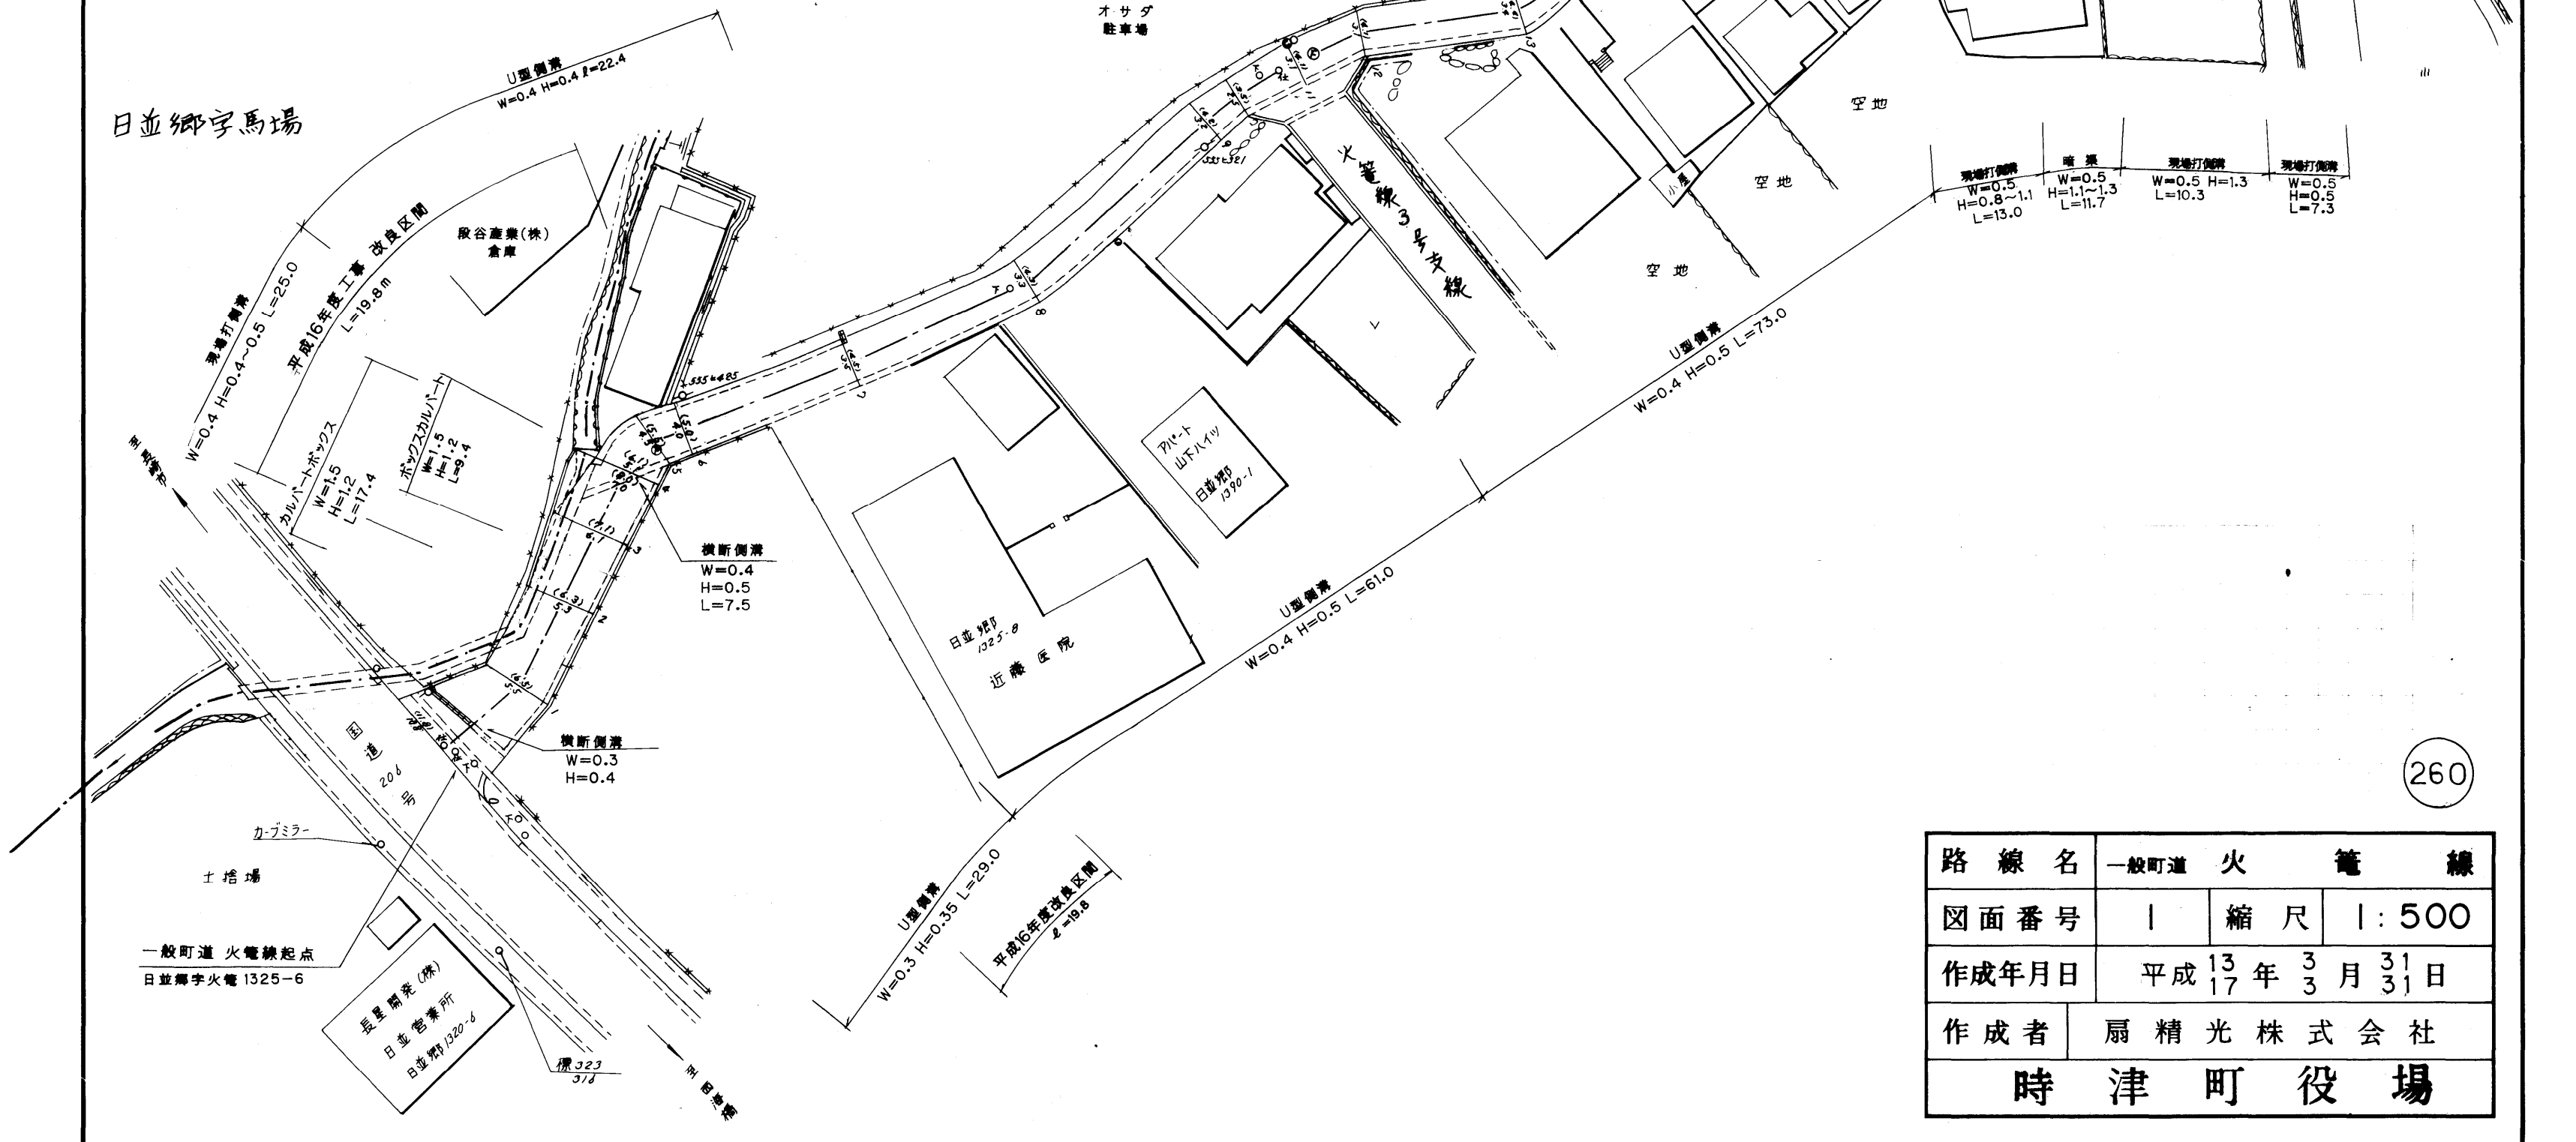

路線名	一般町道 火籠線		
図面番号	1	縮尺	1:500
作成年月日	平成17年3月31日		
作成者	扇精光株式会社		
時津町役場			

整理番号	区間長	車道巾員	路肩巾員	歩道巾員	待避所巾員	分離帯巾員	全巾員	路面種別	設計C/R	舗装年度	改良未改良	改良年度	備考
火電線1号支線													
1	4.3	12.1	1.0				13.1	AS					改
		5.4	1.0				6.4						"
2	13.2	5.3	1.0				6.3						"
		5.3	1.0				6.3						"
3	21.4	5.1	1.0				6.1						"
		5.1	1.0				6.1						"
4	9.8	4.1	1.0				5.1						"
		4.1	1.0				5.1						"
5	8.0	4.0	1.0				5.0						"
		4.0	1.0				5.0						"
計	56.7												
火電線2号支線													
1	1.9	9.0	1.0				10.0	AS					改
		4.0	1.0				5.0						"
2	20.1	3.9	1.0				4.9						"
		3.9	1.0				4.9						"
3	2.4	5.7	1.0				6.7						"
		5.7	1.0				6.7						"
4	2.7	4.0	1.0				5.0						"
		4.0	1.0				5.0						"
5	2.0	2.0	1.0				3.0						未
		2.0	1.0				3.0						"
6	2.5	2.0	1.0				3.0						"
		2.0	1.0				3.0						"
計	31.6												

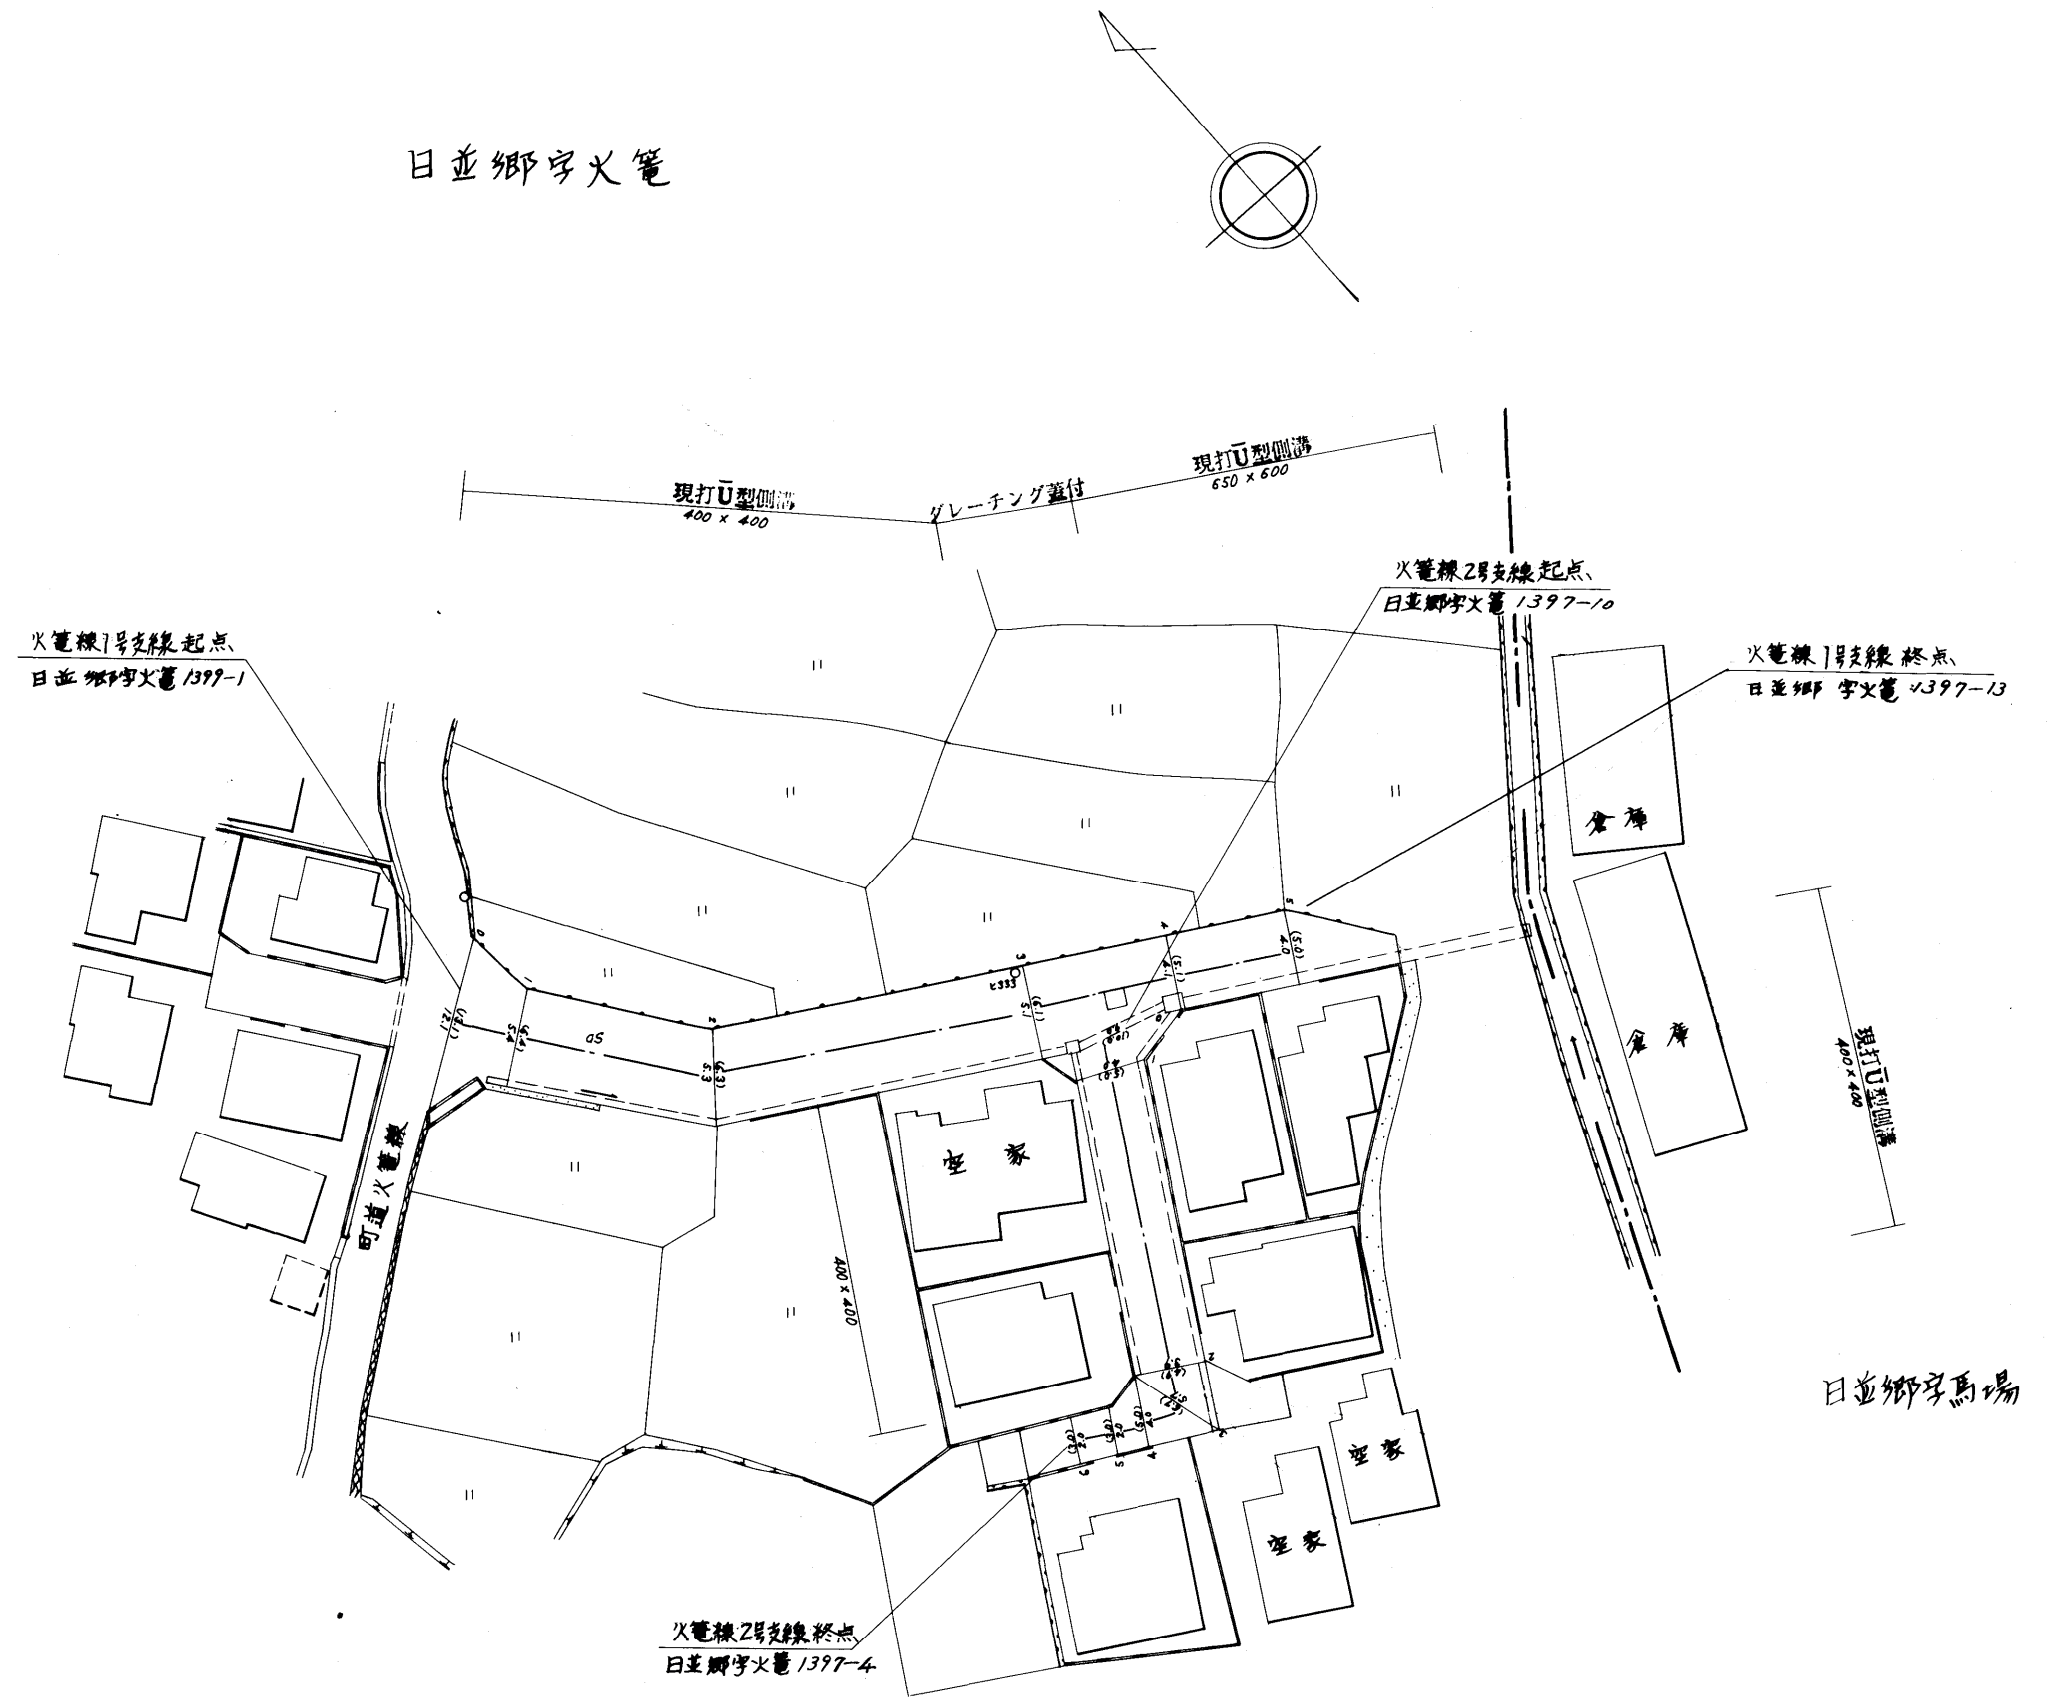

路線名	一般町道 火 電 線		
図面番号	2	縮尺	1:500
作成年月日	昭和59年4月1日		
作成者	扇精光株式会社		
時津町役場			

火電線3号支線

整理番号	区間長	車道巾員	路肩巾員	歩道巾員	待避所巾員	分離帯巾員	全巾員	路面種別	設計CBR	舗装年度	改良未改良	改良年度	備考
1	2.4	10.8 4.4	1.0 1.0				11.8 5.4	AS					改
2	24.0	4.4 4.4	1.0 1.0				5.4 5.4	〃					〃
3	1.4	4.8 4.8	1.0 1.0				5.8 5.8	〃					〃
4	14.2	5.0 5.0	1.0 1.0				6.0 6.0	〃					〃
5	1.7	5.0 10.0	1.0 1.0				6.0 11.0	〃					〃
計	43.7												

火電線4号支線

1	14.0	4.0 4.0	1.0 1.0				5.0 5.0	AS					改
2	23.0	4.0 4.0	1.0 1.0				5.0 5.0	〃					〃
3	9.0	4.0 4.0	1.0 1.0				5.0 5.0	〃					〃
4	2.5	4.0 3.9	1.0 1.0				5.0 4.9	〃					〃
計	48.5												

火電線5号支線

1	2.2	8.1 4.0	1.0 1.0				9.1 5.0	AS					改
2	25.6	4.0 4.0	1.0 1.0				5.0 5.0	〃					〃
3	2.2	4.0 6.0	1.0 1.0				5.0 7.0	〃					〃
4	4.6	6.0 4.4	1.0 1.0				7.0 5.4	〃					〃
5	2.2	4.4 3.2	1.0 1.0				5.4 4.2	〃					〃
6	3.2	3.2 3.2	1.0 1.0				4.2 4.2	〃					〃
計	40.0												


火電線6号支線

1	23.2	4.0 4.0	1.0 1.0				5.0 5.0	AS					改
2	9.7	4.0 4.0	1.0 1.0				5.0 5.0	〃					〃
3	4.8	4.0 4.0	1.0 1.0				5.0 5.0	〃					〃
計	37.7												

火電線7号支線

1	2.6	8.4 4.0	1.0 1.0				9.4 5.0	AS					改
2	25.3	4.0 4.0	1.0 1.0				5.0 5.0	〃					〃
3	2.1	4.0 8.4	1.0 1.0				5.0 9.4	〃					〃
計	30.0												

日並郷字火電

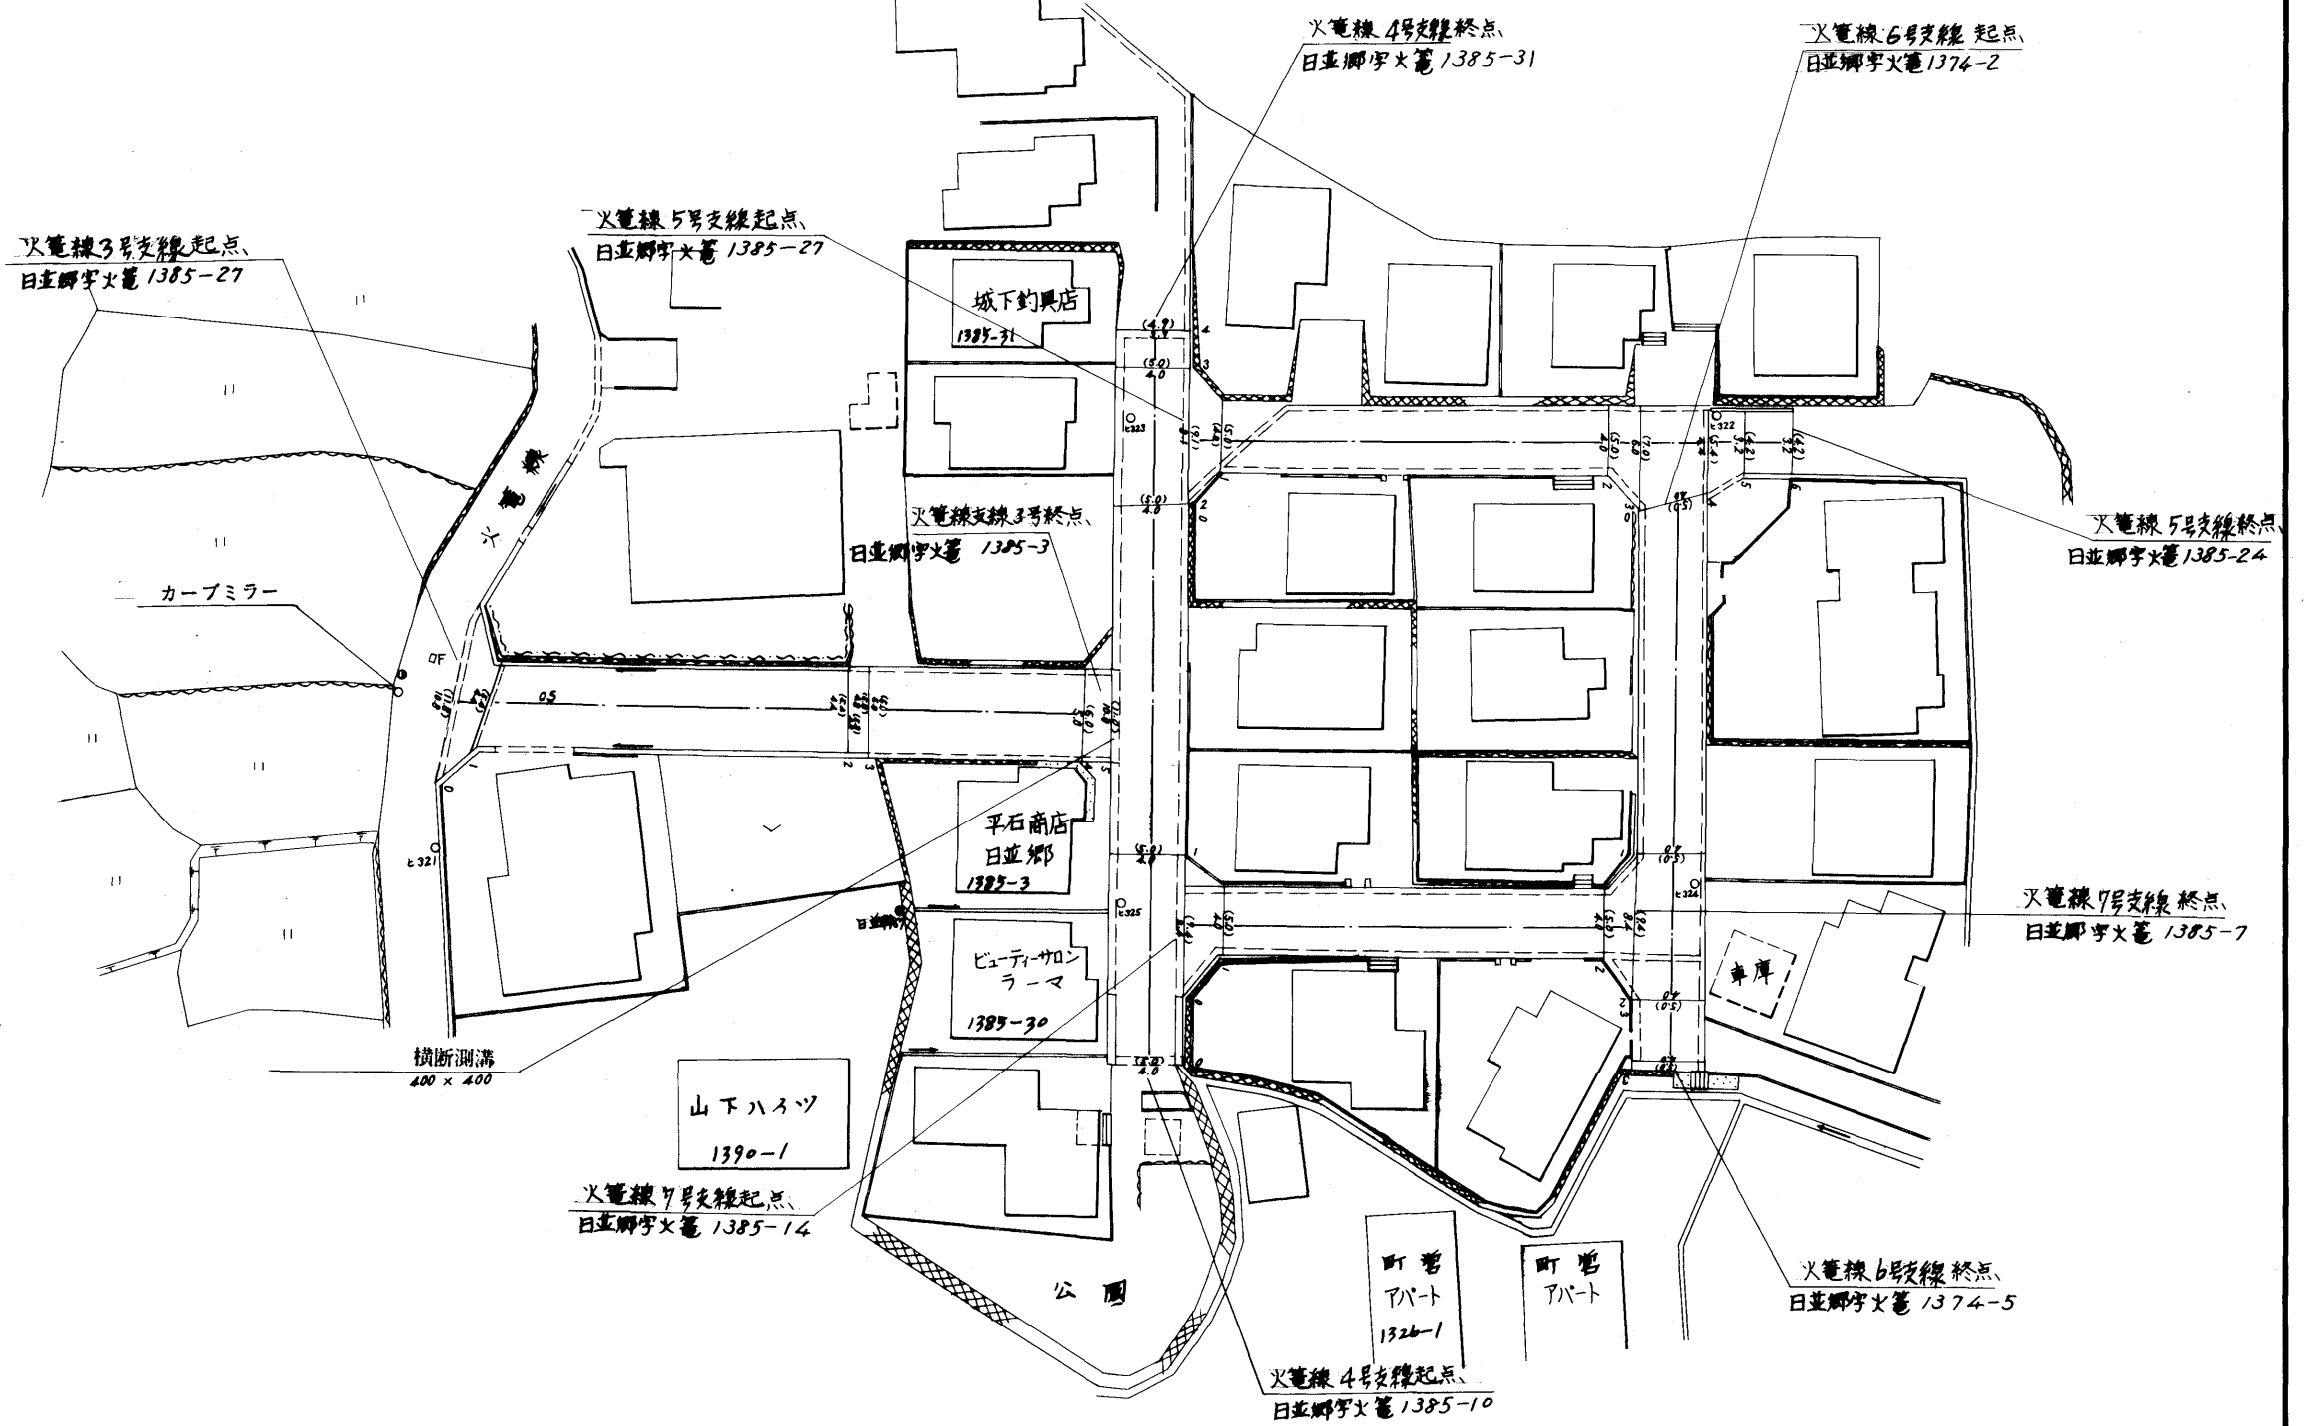

路線名	一般町道 火 電 線		
図面番号	3	縮尺	1:500
作成年月日	昭和59年4月1日		
作成者	扇精光株式会社		
時 津 町 役 場			