
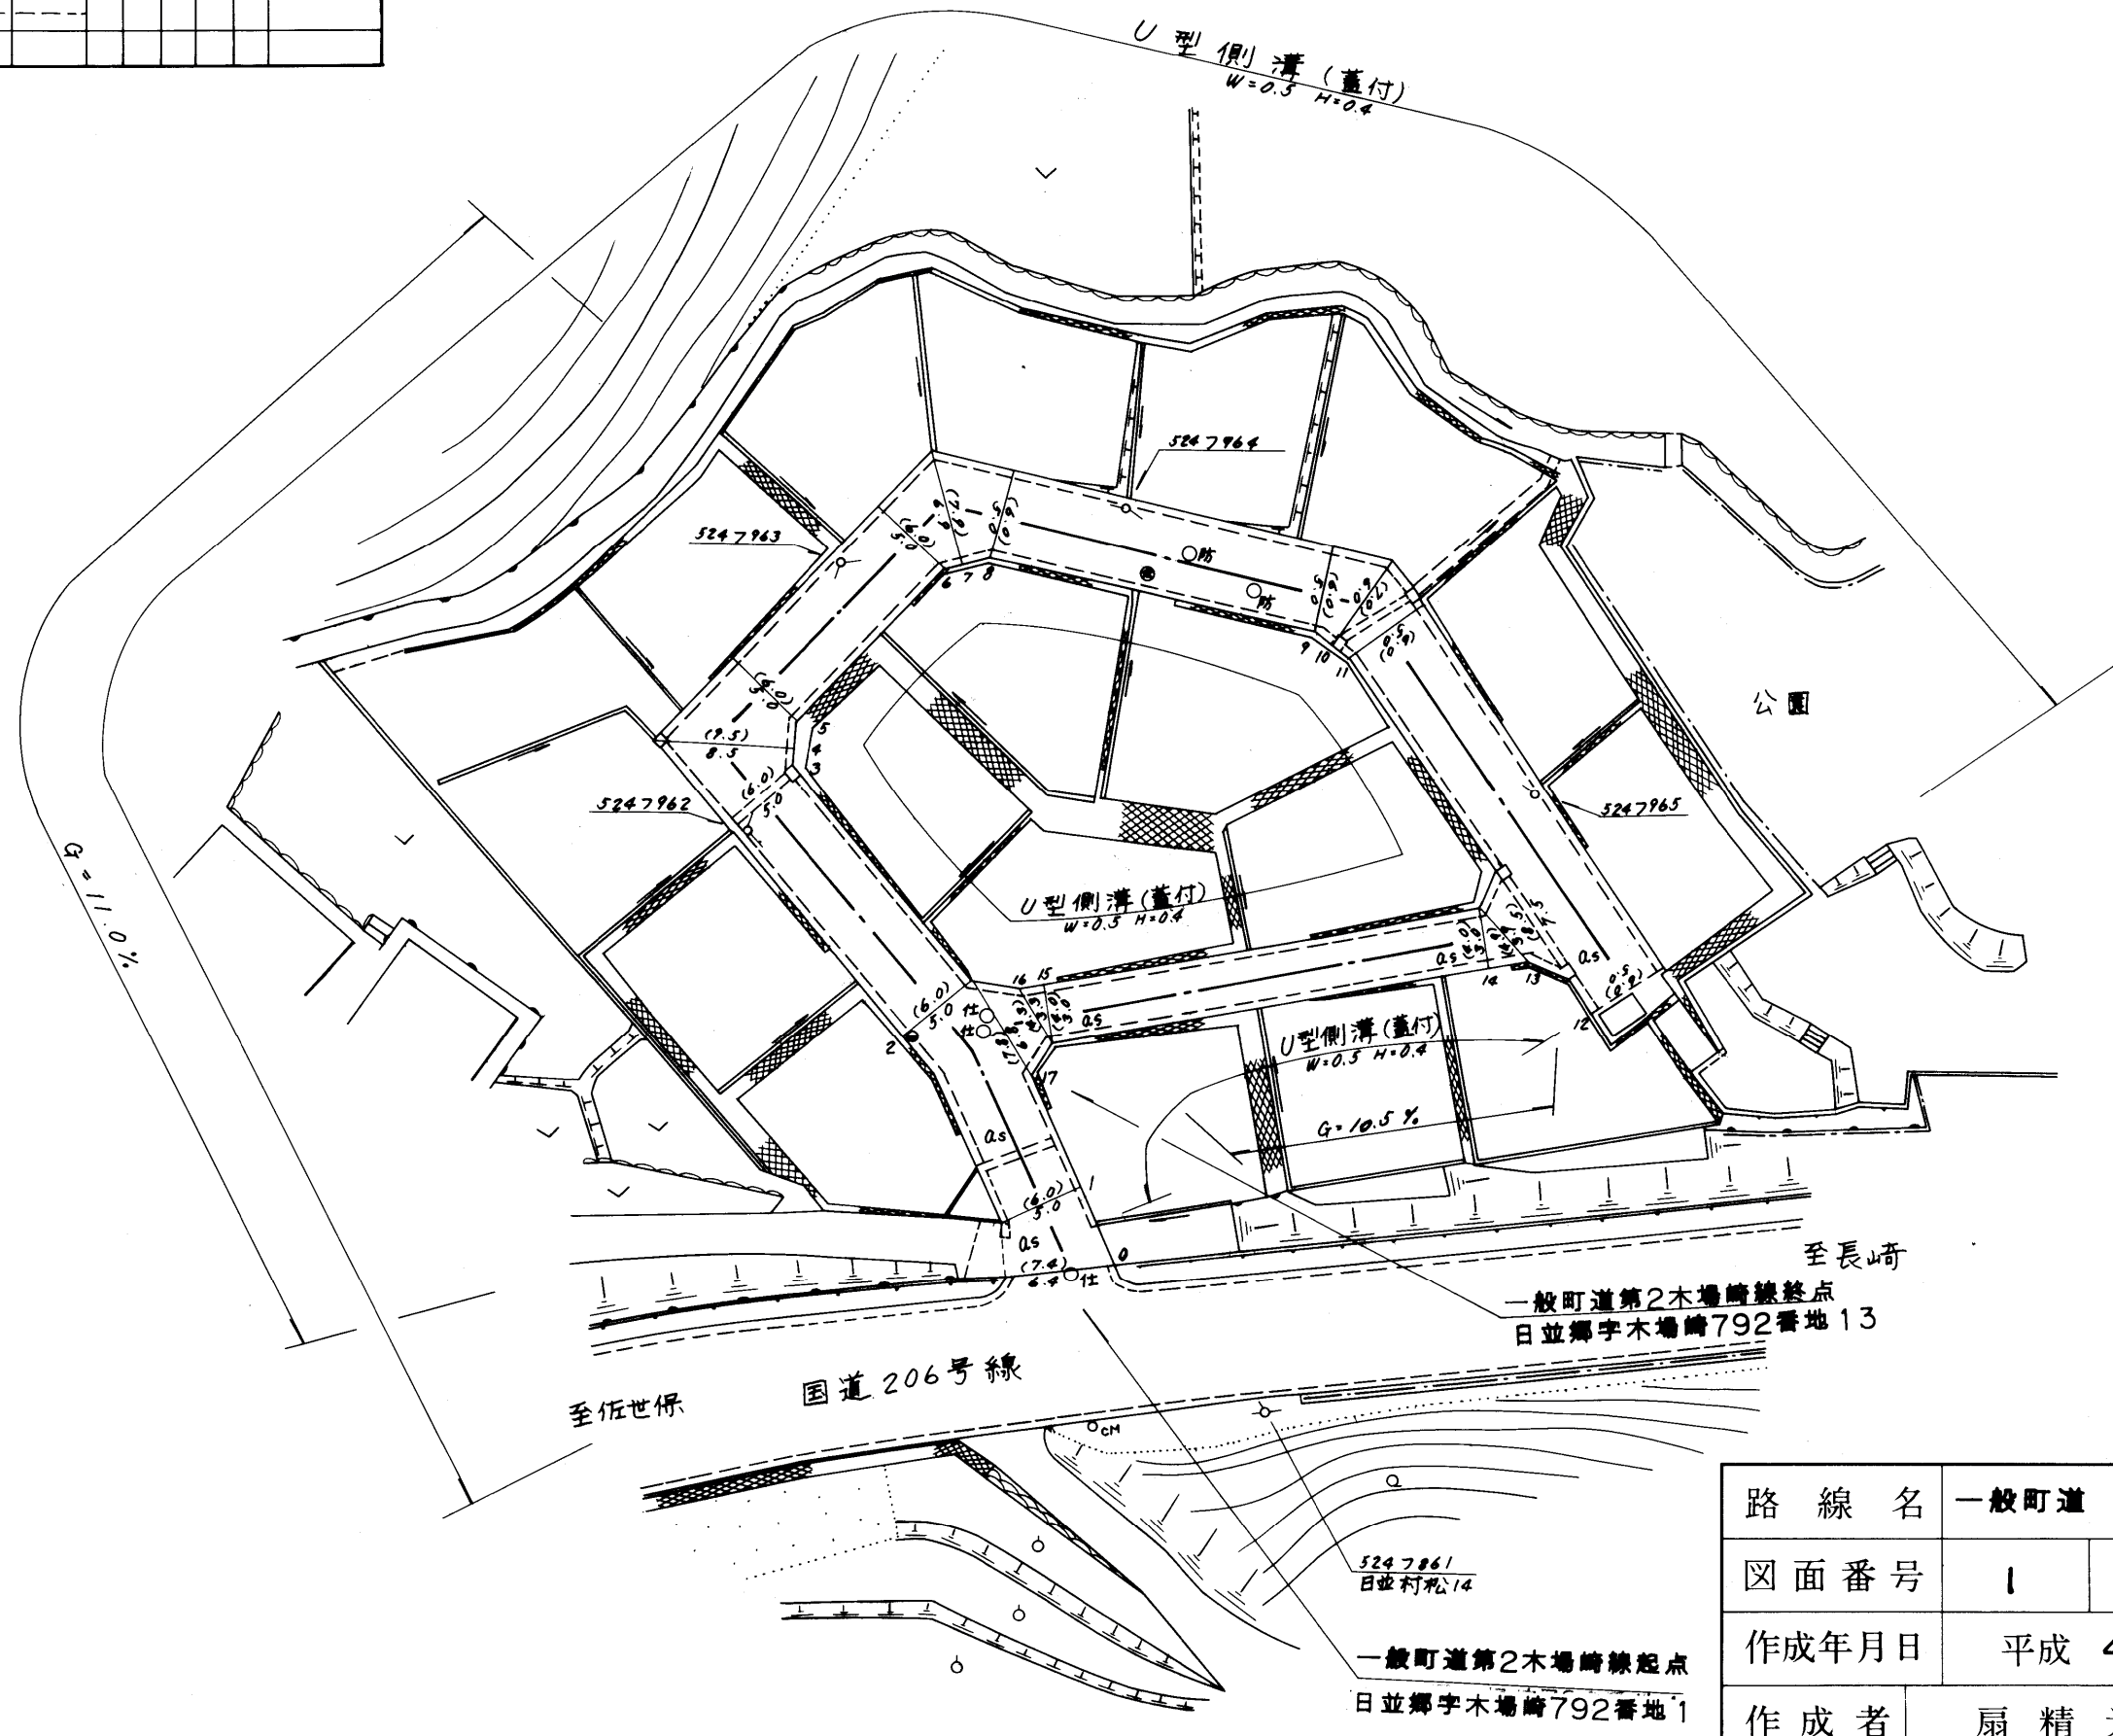


| 整理番号 | 区間長 | 車道巾員 | 路肩巾員 | 歩道等巾員(右) | 歩道等巾員(左) | 待避所巾員 | 中央帯巾員 | 全巾員 | 路面種別 | 設計C B R | 舗装年度 | 改良未改良 | 改良年度 | 備考 |
|------|-------|------|------|----------|----------|-------|-------|-----|------|---------|------|-------|------|----|
| 1 | 4.8 | 6.4 | 1.0 | | | | | 7.4 | 0.5 | | | | | |
| 2 | 15.3 | 5.0 | 1.0 | | | | | 6.0 | " | | | | | |
| 3 | 18.9 | 5.0 | 1.0 | | | | | 6.0 | " | | | | | |
| 4 | 4.5 | 8.5 | 1.0 | | | | | 9.5 | " | | | | | |
| 5 | 5.0 | 5.0 | 1.0 | | | | | 6.0 | " | | | | | |
| 6 | 14.4 | 5.0 | 1.0 | | | | | 6.0 | " | | | | | |
| 7 | 3.3 | 4.9 | 1.0 | | | | | 5.9 | " | | | | | |
| 8 | 3.8 | 3.0 | 1.0 | | | | | 4.0 | " | | | | | |
| 9 | 22.5 | 5.0 | 1.0 | | | | | 6.0 | " | | | | | |
| 10 | 2.7 | 5.0 | 1.0 | | | | | 6.0 | " | | | | | |
| 11 | 2.6 | 5.0 | 1.0 | | | | | 6.0 | " | | | | | |
| 12 | 29.4 | 5.0 | 1.0 | | | | | 6.0 | " | | | | | |
| 13 | 2.1 | 7.3 | 1.0 | | | | | 8.3 | " | | | | | |
| 14 | 1.5 | 3.3 | 1.0 | | | | | 4.3 | " | | | | | |
| 15 | 30.0 | 3.0 | 1.0 | | | | | 4.0 | " | | | | | |
| 16 | 0.9 | 3.0 | 1.0 | | | | | 4.0 | " | | | | | |
| 17 | 2.5 | 3.3 | 1.0 | | | | | 4.3 | " | | | | | |
| 計 | 164.2 | | | | | | | | | | | | | |

日並郷

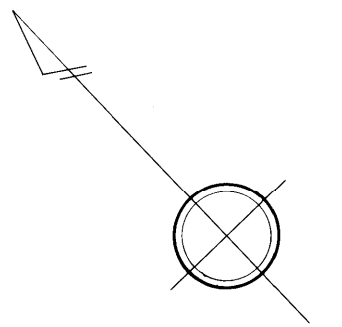

| | | | |
|--------------|-------------|----|-------|
| 路線名 | 一般町道 第2木場崎線 | | |
| 図面番号 | 1 | 縮尺 | 1:500 |
| 作成年月日 | 平成4年3月31日 | | |
| 作成者 | 扇精光株式会社 | | |
| 時津町役場 | | | |