
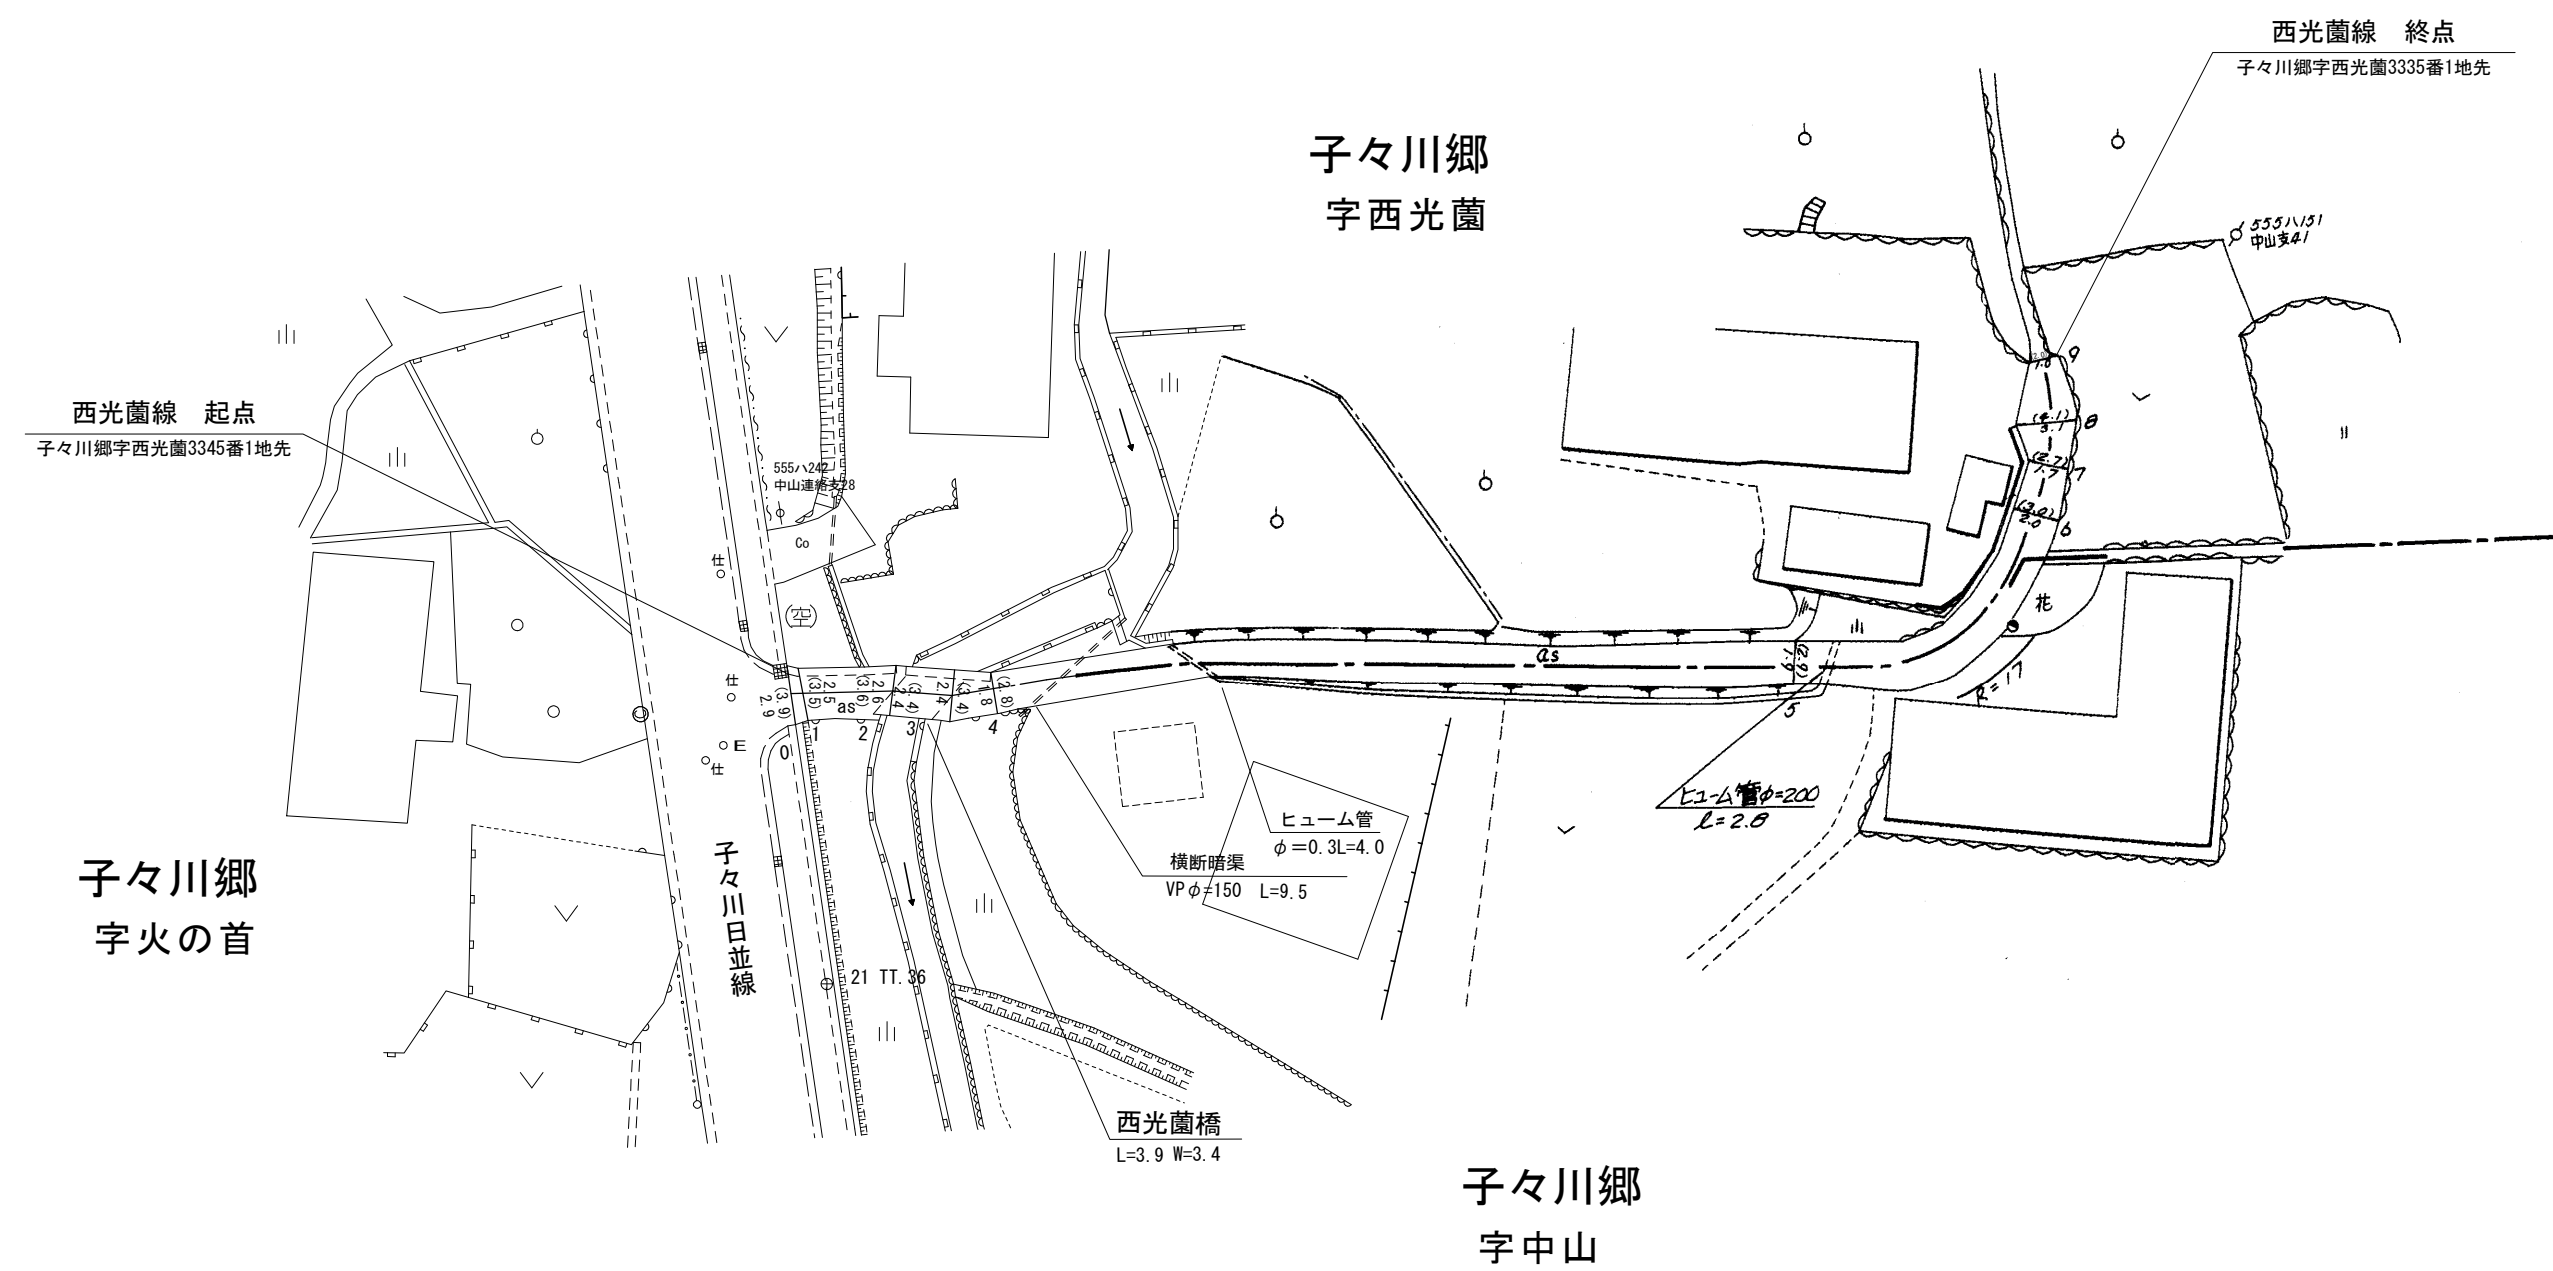


整理番号	区間長	車道幅員	路肩幅員	歩道等幅員(右)	歩道等幅員(左)	待避所幅員	中央帯幅員	全幅員	路面種別	設計CBR	舗装年度	改良未改良	改良年度	備考
1	0.8	2.9	1.0					3.9	as			未		
		2.5	1.0					3.5						
2	6.0	2.5	1.0					3.5	"			"		
		2.6	1.0					3.6						
3	3.9	2.4	1.0					3.4	"			改	2021	西光菌橋 L=3.9 W=3.4
		2.4	1.0					3.4						
4	2.8	2.4	1.0					3.4	"			未		
		1.8	1.0					2.8						
5	53.1	1.8	1.0					2.8	"			"		
		1.9	1.0					2.9						
6	20.6	1.9	1.0					2.9	"			"		
		2.0	1.0					3.0						
7	3.4	2.0	1.0					3.0	"			"		
		1.7	1.0					2.7						
8	2.9	1.7	1.0					2.7	"			"		
		3.1	1.0					4.1						
9	4.1	3.1	1.0					4.1	"			"		
		1.0	1.0					2.0						
計	97.6													

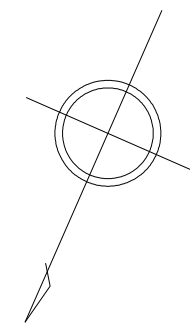

路線名	一般町道 西光菌線		
図面番号	1	縮尺	1:500
作成年月日	昭和 55年 4月 1日 令和 4年 3月 31日		
作成者	扇精光コンサルタンツ株式会社		
時津町役場			