


| 整理番号 | 区間長 | 車道幅員 | 路肩幅員 | 歩道等幅員 (右) | 歩道等幅員 (左) | 待避所幅員 | 中央帯幅員 | 全幅員 | 路面種別 | 設計C B R | 舗装年度 | 改良未改良 | 改良年度 | 備考 |
|------|------|------------|------------|--------------|--------------|-------|-------|------------|------|---------|------|-------|------|----|
| 1 | 1.3 | 5.2 3.8 | 1.0 1.0 | | | | | 6.2 4.8 | as | | | 未 | | |
| 2 | 5.0 | 21 2.1 | 1.0 1.0 | | | | | 3.1 3.1 | " | | | " | | |
| 3 | 3.8 | 21 1.7 | 1.0 1.0 | | | | | 3.1 2.7 | " | | | " | | |
| 4 | 2.0 | 17 2.1 | 1.0 1.0 | | | | | 2.7 3.1 | " | | | " | | |
| 5 | 5.9 | 20 2.0 | 1.0 1.0 | | | | | 3.0 3.0 | " | | | " | | |
| 6 | 3.1 | 16 2.1 | 1.0 1.0 | | | | | 2.6 3.1 | " | | | " | | |
| 7 | 3.1 | 21 2.1 | 1.0 1.0 | | | | | 3.1 3.1 | " | | | " | | |
| 8 | 7.0 | 31 3.1 | 1.0 1.0 | | | | | 4.1 4.1 | " | | | " | | |
| 9 | 8.0 | 21 2.1 | 1.0 1.0 | | | | | 3.1 3.1 | " | | | " | | |
| 10 | 4.7 | 22 2.2 | 1.0 1.0 | | | | | 3.2 3.2 | " | | | " | | |
| 11 | 1.0 | 22 3.3 | 1.0 1.0 | | | | | 3.2 4.3 | " | | | " | | |
| 12 | 4.8 | 33 2.6 | 1.0 1.0 | | | | | 4.3 3.6 | " | | | " | | |
| 13 | 12.9 | 26 2.1 | 1.0 1.0 | | | | | 3.6 3.1 | " | | | " | | |
| 14 | 5.9 | 21 2.7 | 1.0 1.0 | | | | | 3.1 3.7 | " | | | " | | |
| 15 | 3.0 | 27 2.8 | 1.0 1.0 | | | | | 3.7 3.8 | " | | | " | | |
| 16 | 7.5 | 28 2.1 | 1.0 1.0 | | | | | 3.8 3.1 | " | | | " | | |
| 17 | 3.7 | 21 2.8 | 1.0 1.0 | | | | | 3.1 3.8 | " | | | " | | |
| 18 | 1.3 | 28 5.0 | 1.0 1.0 | | | | | 3.8 6.0 | " | | | " | | |
| 19 | 5.3 | 50 1.0 | 1.0 1.0 | | | | | 6.0 2.0 | " | | | " | | |
| 20 | 3.1 | 10 20 | 1.0 1.0 | | | | | 2.0 3.0 | " | | | " | | |
| 21 | 1.4 | 20 24 | 1.0 1.0 | | | | | 3.0 3.4 | " | | | " | | |
| 22 | 4.3 | 24 1.5 | 1.0 1.0 | | | | | 3.4 2.5 | " | | | " | | |

| 整理番号 | 区間長 | 車道幅員 | 路肩幅員 | 歩道等幅員 (右) | 歩道等幅員 (左) | 待避所幅員 | 中央帯幅員 | 全幅員 | 路面種別 | 設計C B R | 舗装年度 | 改良未改良 | 改良年度 | 備考 |
|------|-------|------------|------------|--------------|--------------|-------|-------|------------|------|---------|------|-------|------|----|
| 23 | 5.6 | 1.5 1.9 | 1.0 1.0 | | | | | 2.5 2.9 | as | | | 未 | | |
| 24 | 4.5 | 1.9 1.7 | 1.0 1.0 | | | | | 2.9 2.7 | " | | | " | | |
| 25 | 2.9 | 1.7 3.0 | 1.0 1.0 | | | | | 2.7 4.0 | " | | | " | | |
| 26 | 3.3 | 3.0 1.6 | 1.0 1.0 | | | | | 4.0 2.6 | " | | | " | | |
| 27 | 5.1 | 1.6 1.6 | 1.0 1.0 | | | | | 2.6 2.6 | " | | | " | | |
| 28 | 8.9 | 1.8 1.8 | 1.0 1.0 | | | | | 2.8 2.8 | " | | | " | | |
| 29 | 4.9 | 1.8 2.0 | 1.0 1.0 | | | | | 2.8 3.0 | " | | | " | | |
| 30 | 7.5 | 2.0 1.8 | 1.0 1.0 | | | | | 3.0 2.8 | " | | | " | | |
| 31 | 5.3 | 1.8 1.8 | 1.0 1.0 | | | | | 2.8 2.8 | " | | | " | | |
| 32 | 10.5 | 1.8 1.7 | 1.0 1.0 | | | | | 2.8 2.7 | " | 2020 | | " | | |
| 33 | 3.8 | 1.7 1.3 | 1.0 1.0 | | | | | 2.7 2.3 | " | | | " | | |
| 計 | 160.4 | | | | | | | | | | | | | |

| 整理番号 | 区間長 | 車道幅員 | 路肩幅員 | 歩道等幅員 (右) | 歩道等幅員 (左) | 待避所幅員 | 中央帯幅員 | 全幅員 | 路面種別 | 設計C B R | 舗装年度 | 改良未改良 | 改良年度 | 備考 |
|------|------|------------|------------|--------------|--------------|-------|-------|------------|------|---------|------|-------|------|----|
| 1 | 5.0 | 7.3 2.4 | 1.0 1.0 | | | | | 8.3 3.4 | as | | | 未 | | |
| 2 | 4.3 | 2.4 2.2 | 1.0 1.0 | | | | | 3.4 3.2 | " | | | " | | |
| 3 | 8.7 | 2.2 2.2 | 1.0 1.0 | | | | | 3.2 3.2 | " | | | " | | |
| 4 | 5.9 | 2.2 2.4 | 1.0 1.0 | | | | | 3.2 3.4 | " | | | " | | |
| 5 | 4.8 | 2.4 3.1 | 1.0 1.0 | | | | | 3.4 4.1 | " | | | " | | |
| 6 | 11.5 | 3.1 4.4 | 1.0 1.0 | | | | | 4.1 5.4 | " | | | " | | |
| 7 | 2.4 | 4.4 7.4 | 1.0 1.0 | | | | | 5.4 8.4 | " | | | " | | |
| 計 | 42.6 | | | | | | | | | | | | | |

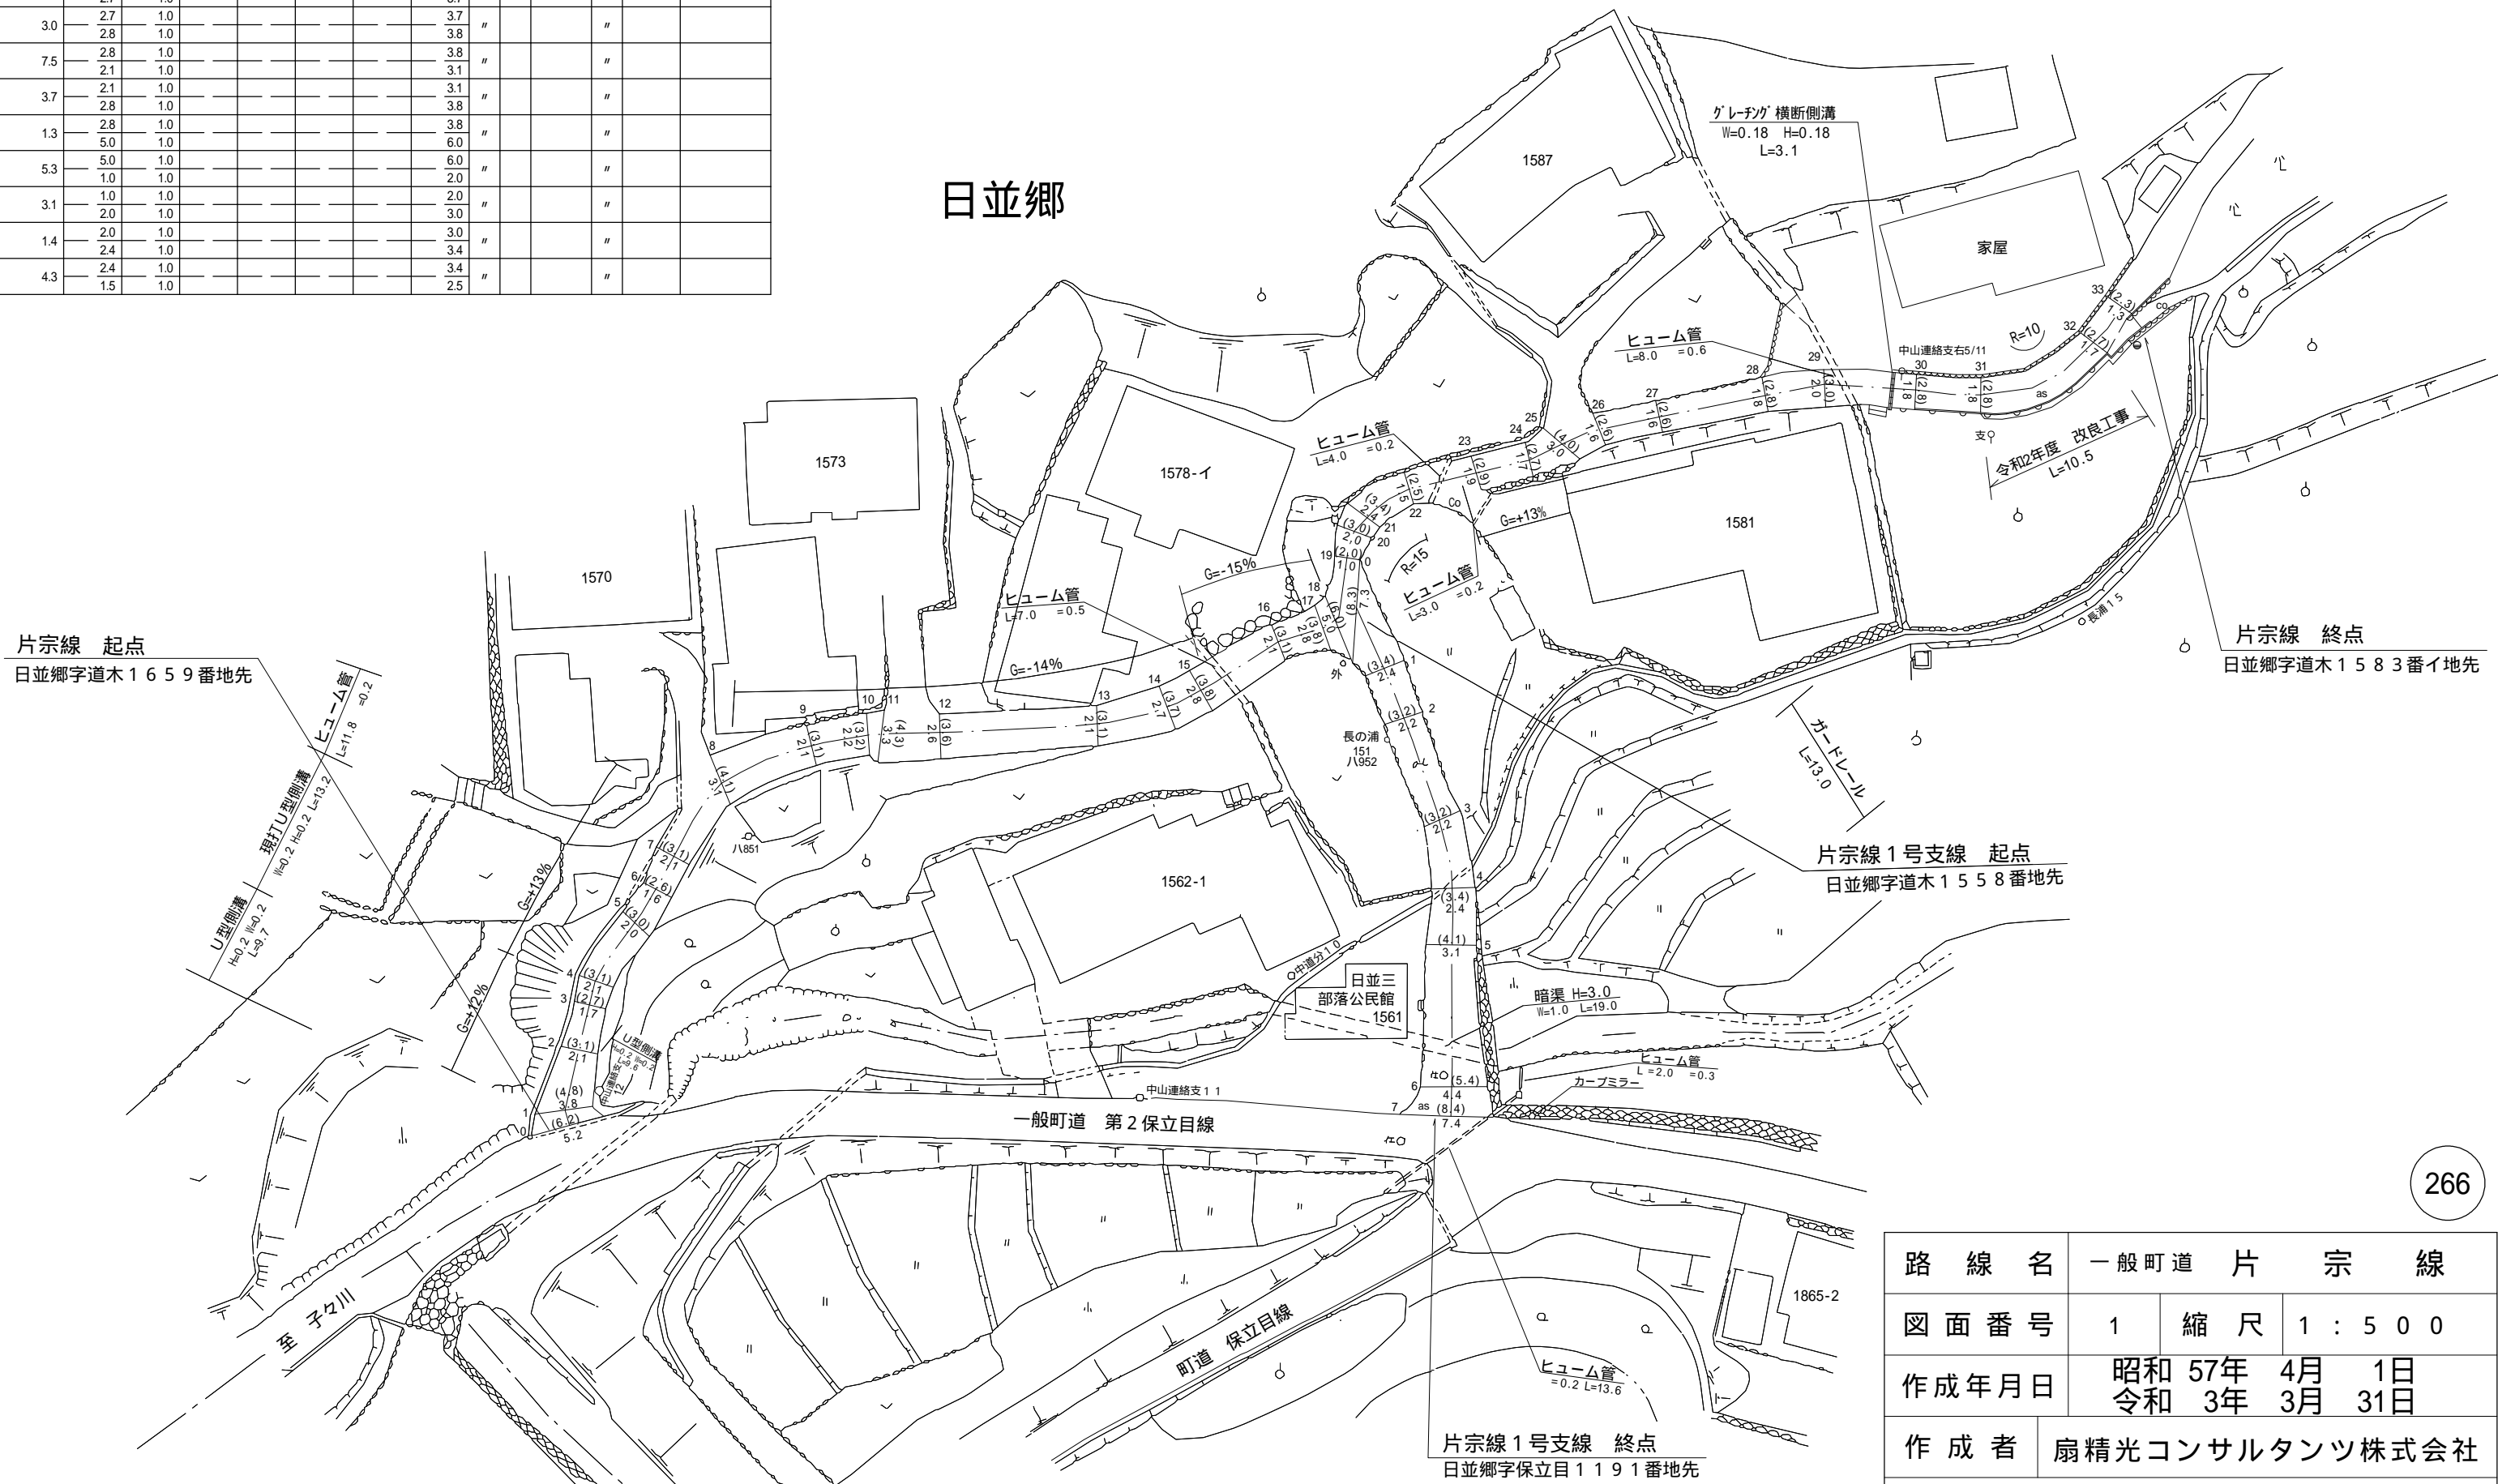

| | | | |
|-------|------------------------------|----|---------|
| 路線名 | 一般町道 片宗線 | | |
| 図面番号 | 1 | 縮尺 | 1 : 500 |
| 作成年月日 | 昭和 57年 4月 1日 令和 3年 3月 31日 | | |
| 作成者 | 扇精光コンサルタンツ株式会社 | | |
| 時津町役場 | | | |