


整理番号	区間長	車道幅員	路肩幅員	歩道等幅員(右)	歩道等幅員(左)	特選所幅員	中央帯幅員	全幅員	路面種別	設計C B R	舗装年度	改良未改良	改良年度	備考
1	6.5	6.4	1.0	2.1	1.9			11.4	as			改	1997	
2	10.5	8.3	1.0	2.1				11.4	"			"	"	
3	7.0	6.6	1.0	2.1	0.9			10.6	"			"	"	
4	17.5	8.8	1.0		0.9			10.7	"			"	"	
5	56.3	6.6	1.0	2.4	0.9			10.9	"			"	"	
6	13.2	8.8	1.0		0.9			10.7	"			"	"	
7	29.8	6.5	1.0	2.3	0.9			10.7	"			"	"	
8	13.0	8.8	1.0		0.9			10.7	"			"	"	
9	25.2	6.5	1.0	2.2	0.9			10.6	"			"	"	
10	13.0	8.7	1.0		0.9			10.6	"			"	"	
11	21.0	6.6	1.0	2.2	0.9			10.7	"			"	"	
計	213.0													


久留里郷

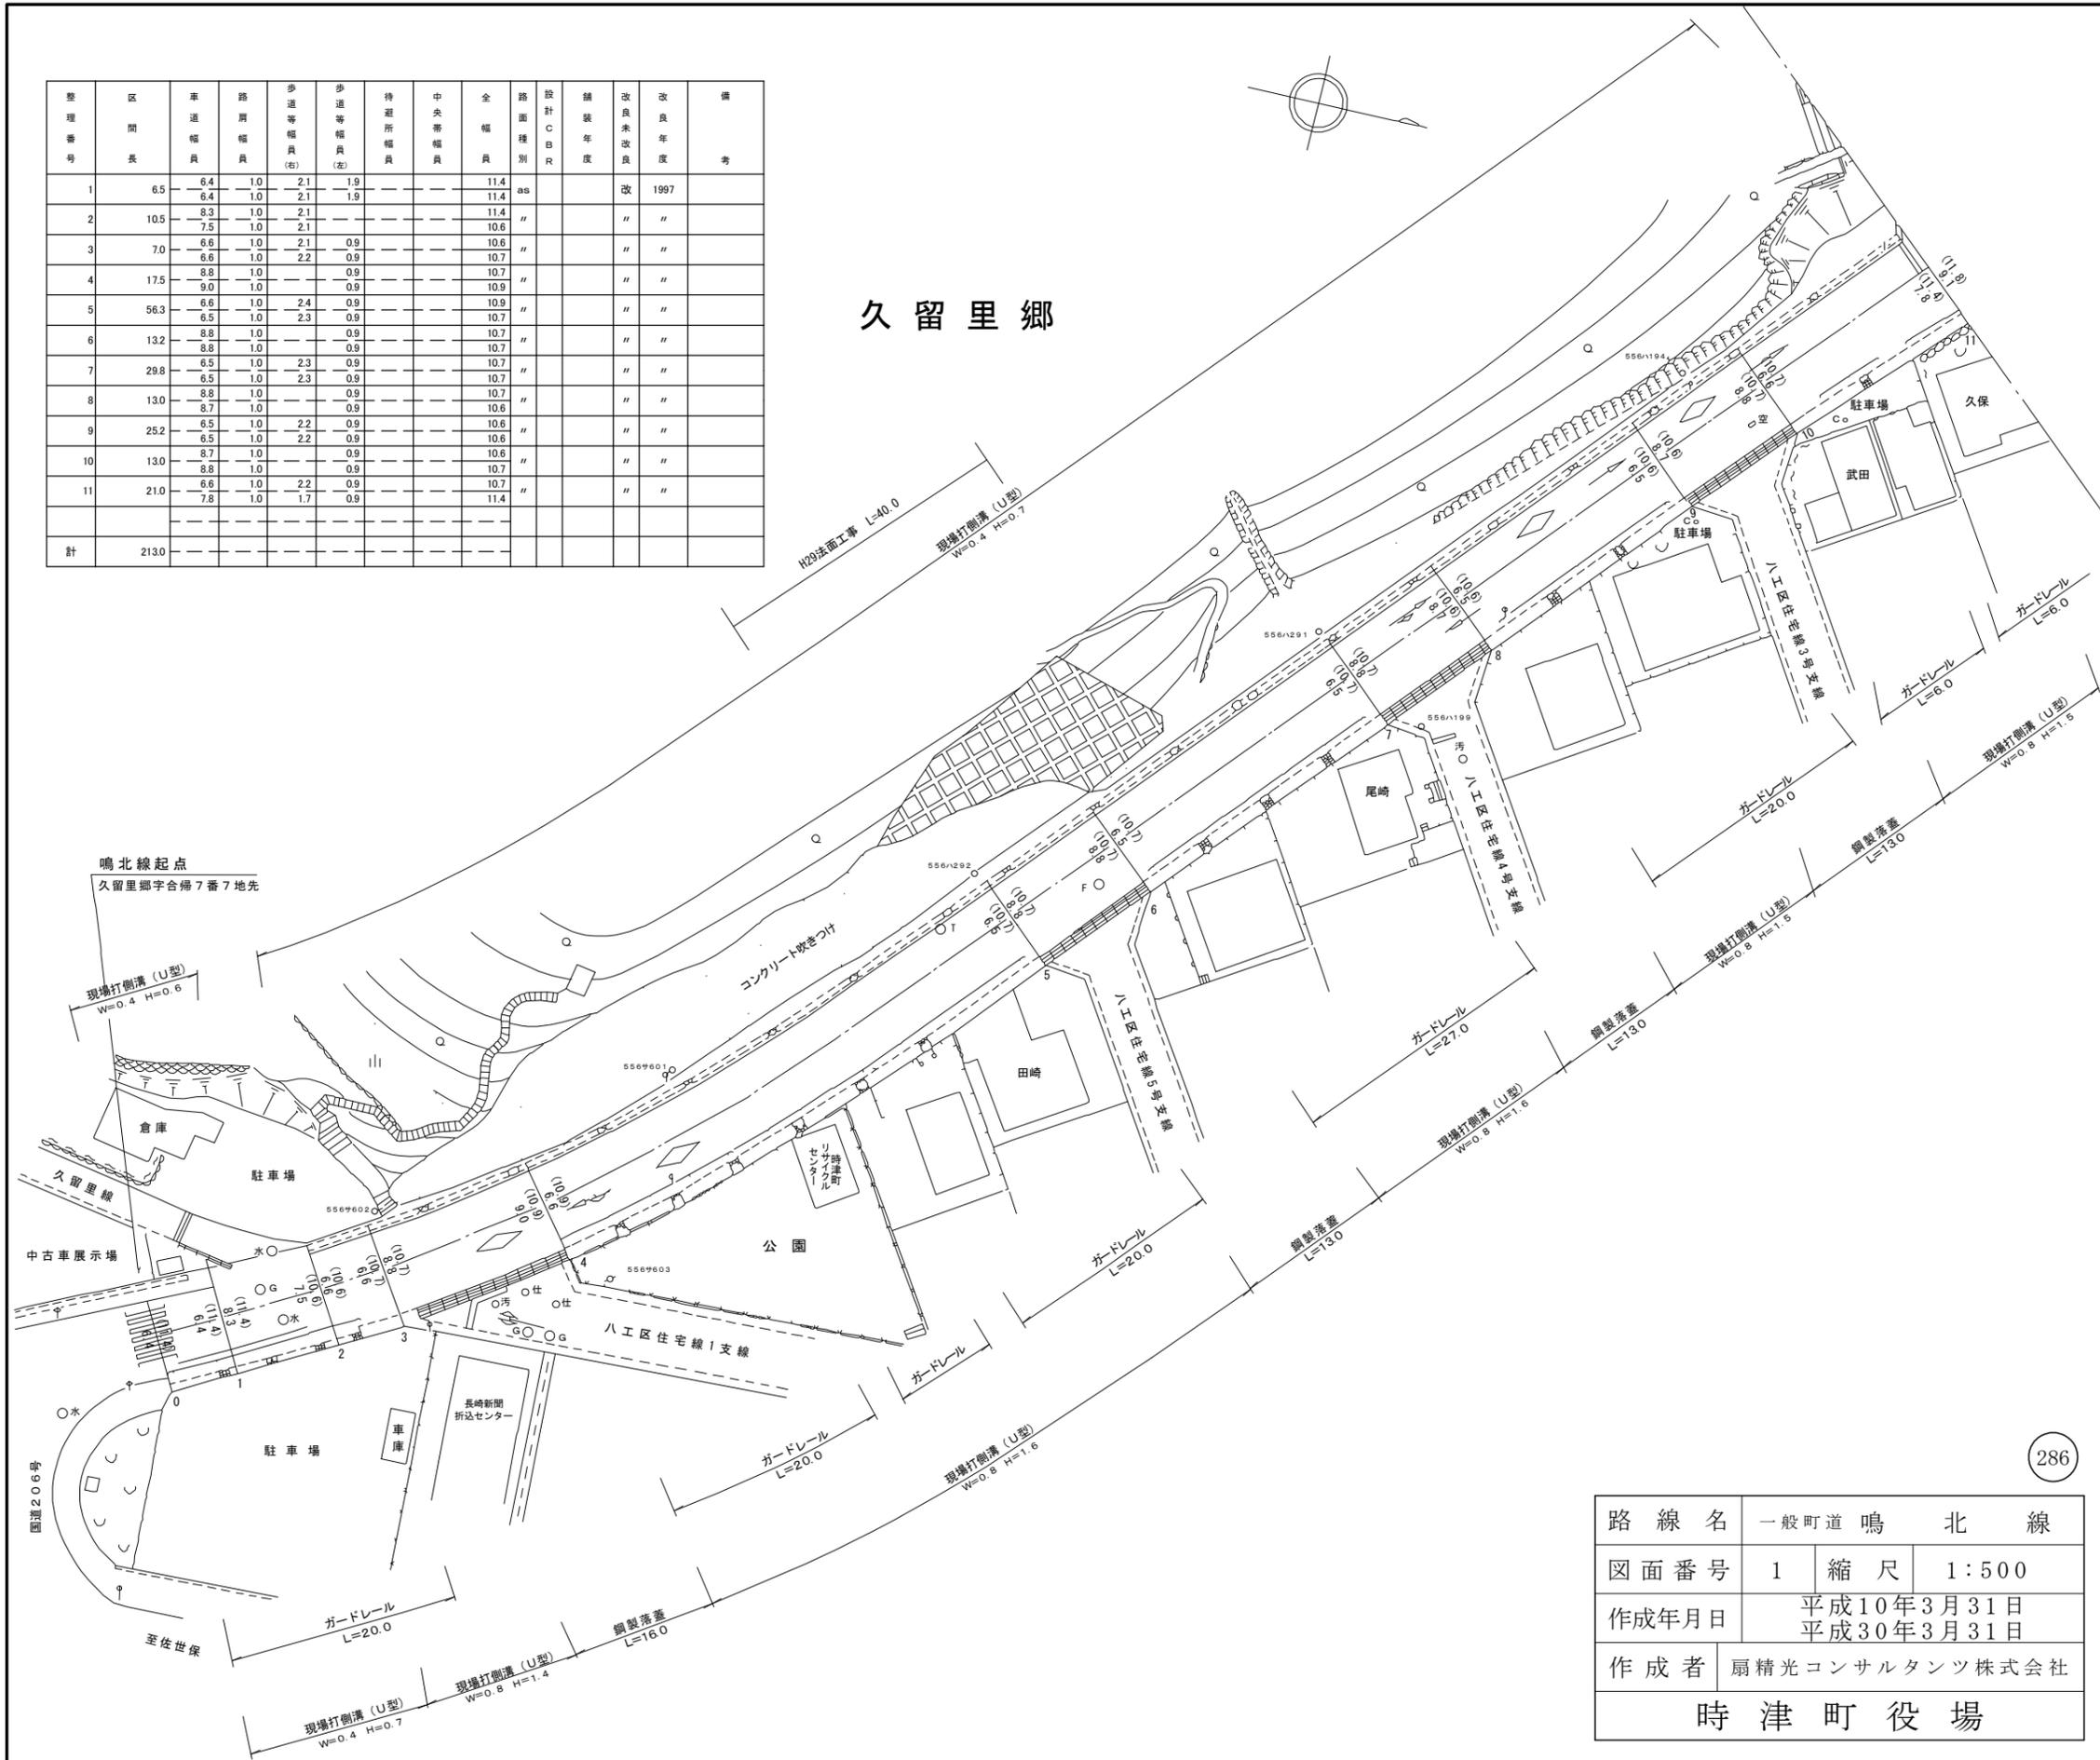

路線名	一般町道 鳴北線	
図面番号	1	縮尺 1:500
作成年月日	平成10年3月31日 平成30年3月31日	
作成者	扇精光コンサルタンツ株式会社	
時津町役場		

整理番号	区間長	車道巾員	路肩巾員	歩道等巾員(右)	歩道等巾員(左)	待避所巾員	中央帯巾員	全巾員	路面種別	設計C/B/R	改良年度	改良未改良	備考
1	6.5	9.1	1.0	1.7				11.8	AS			改	
2	13.0	11.3	1.0	1.7				13.0					
3	13.0	10.4	1.0	1.6				13.0					
4	3.5	10.2	1.0	1.8				13.0					
5	2.5	10.2	1.0	1.8				13.0					
6	13.8	10.2	1.0	1.8				13.0					
7	13.2	10.2	1.0	1.8				13.0					
8	16.5	10.2	1.0	1.8				13.0					
9	2.8	10.2	1.0	1.8				13.0					
10	16.5	10.2	1.0	1.8				13.0					
11	2.5	10.2	1.0	1.8				13.0					
12	11.0	10.2	1.0	1.8				13.0					
13	8.8	10.2	1.0	1.8				13.0					
14	45.0	2.5	1.0	2.5				11.3					
15	8.0	2.5	1.0	2.5				11.3					
16	6.5	2.6	1.0	3.2				11.8					
17	15.5	2.6	1.0	3.2				11.8					
18	24.5	2.3	1.0	2.4				10.7					
計	223.1												


日並郷

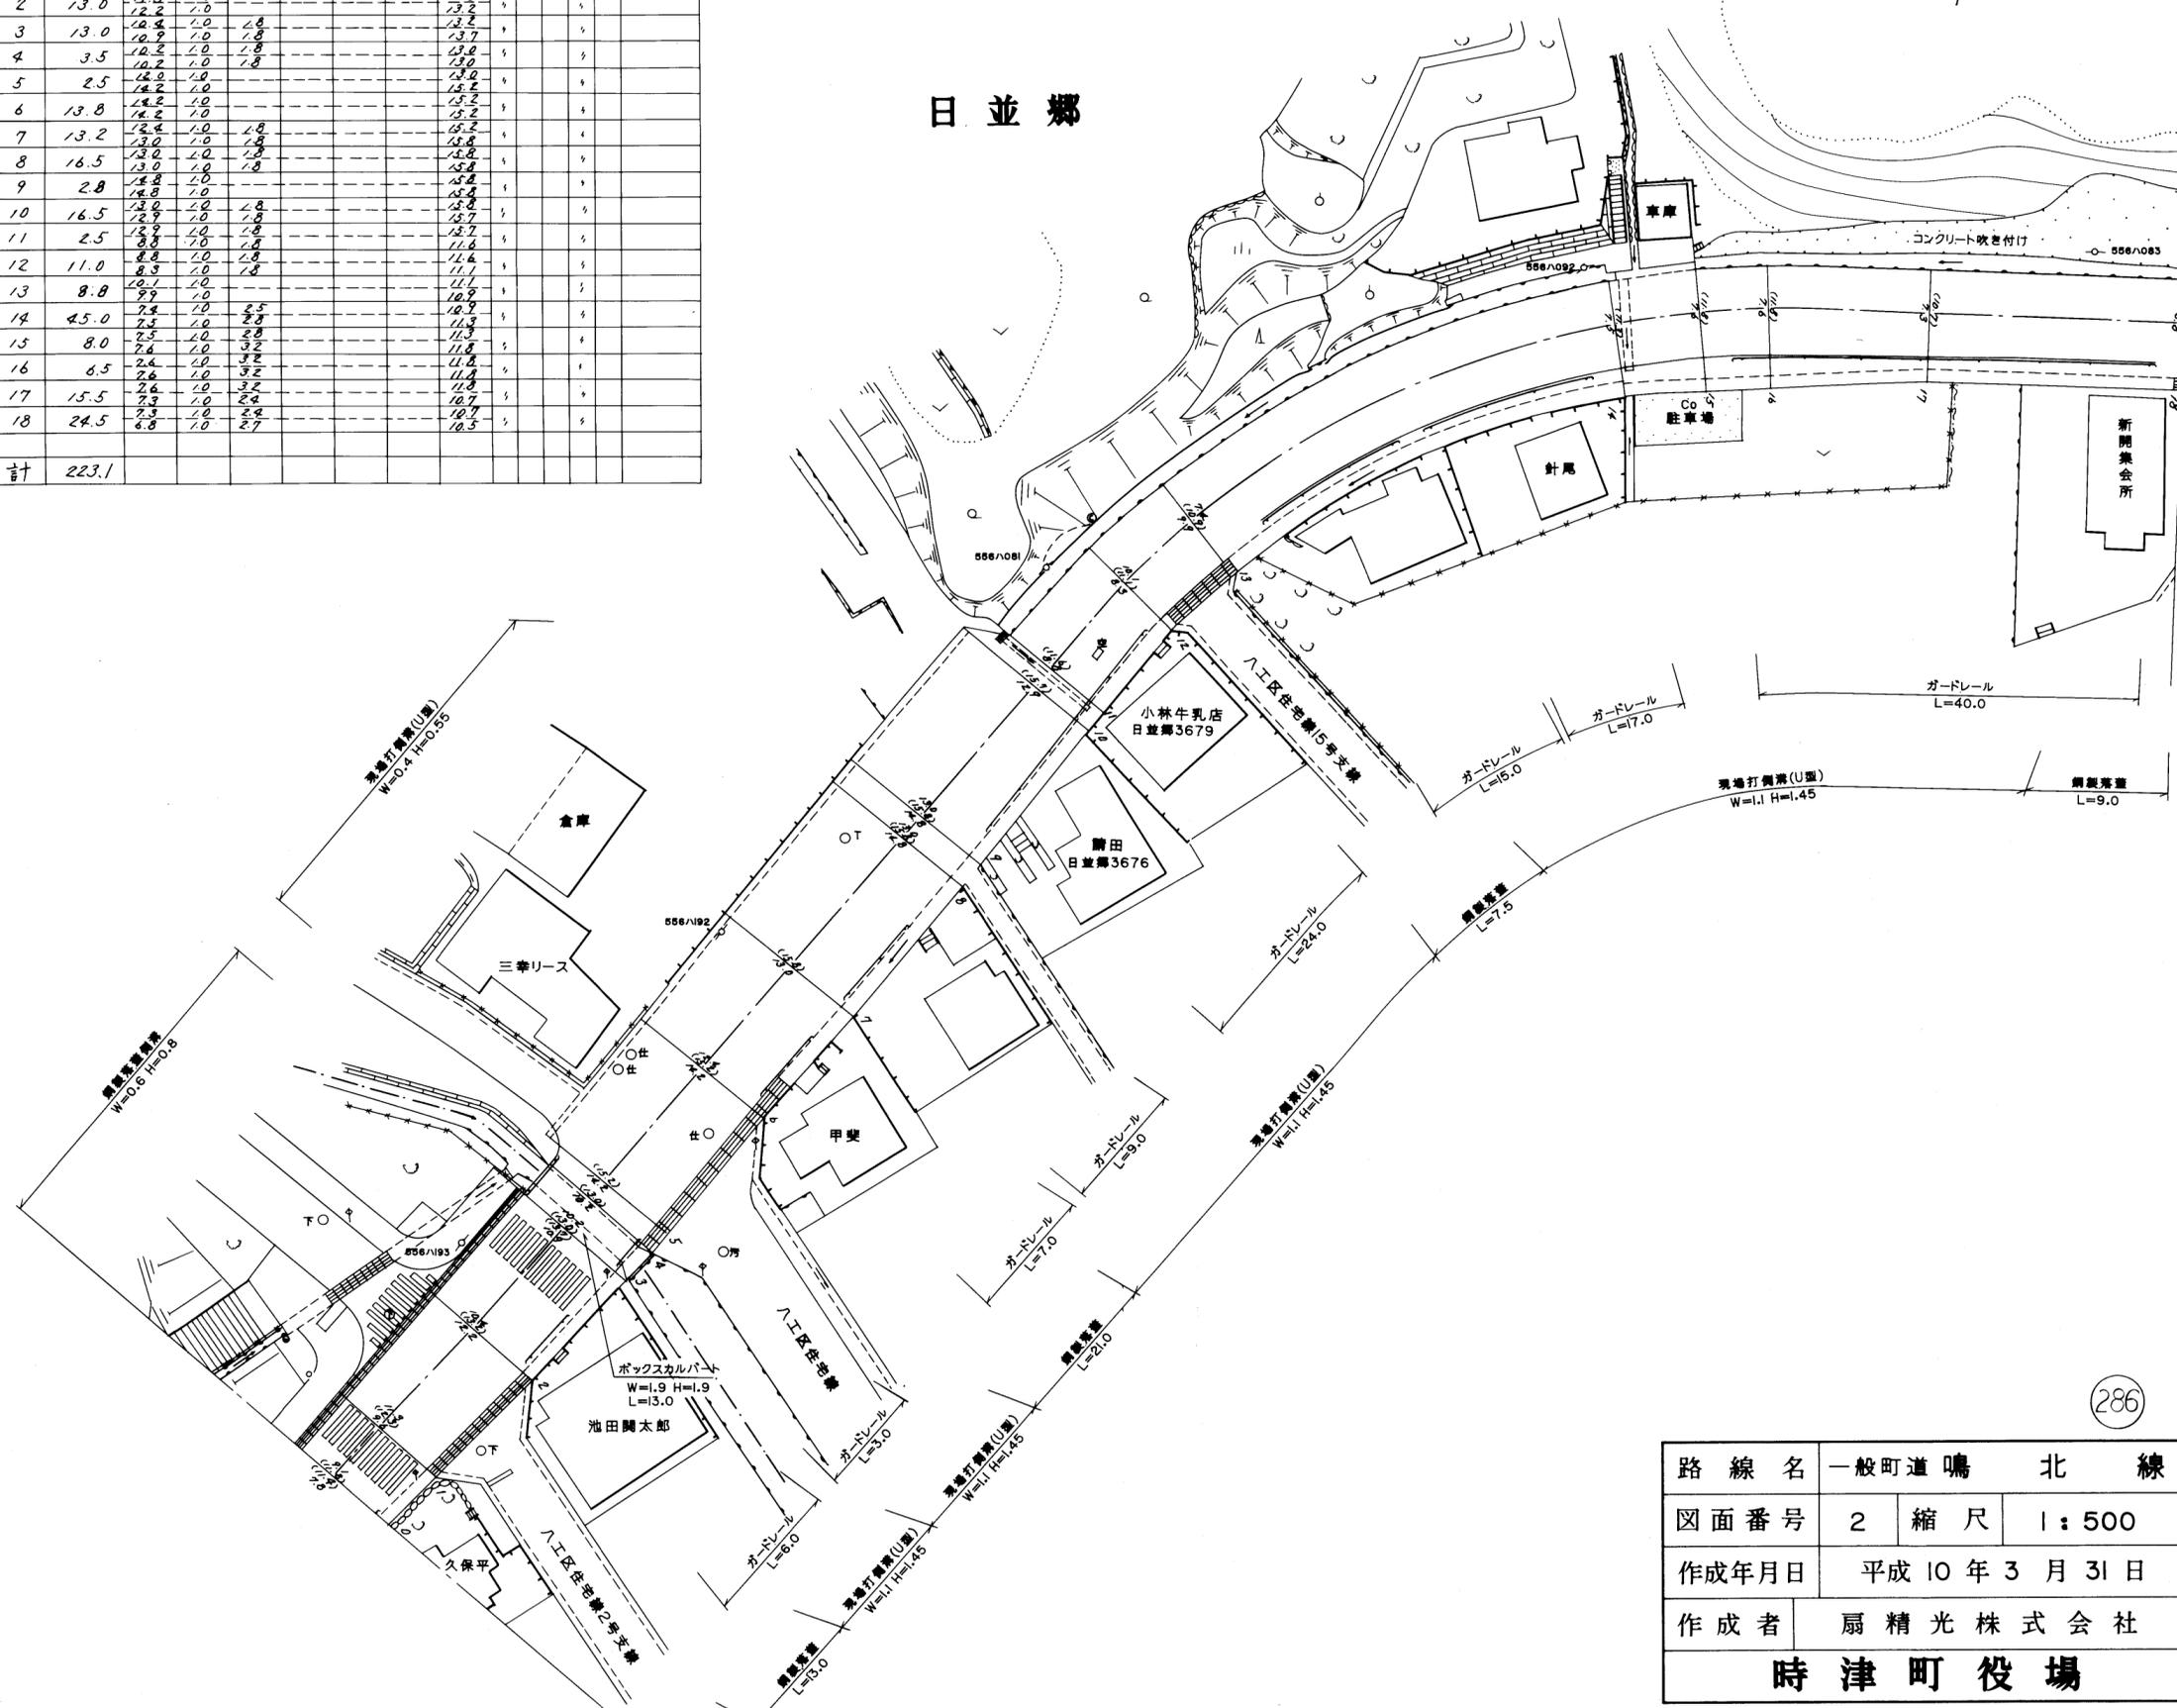

路線名	一般町道鳴北線	
図面番号	2	縮尺 1:500
作成年月日	平成10年3月31日	
作成者	扇精光株式会社	
時津町役場		

整理番号	区間長	車道巾員	路肩巾員	歩道等巾員(右)	歩道等巾員(左)	待避所巾員	中央帯巾員	全巾員	路面種別	設計C/R	舗装年度	改良未改良	改良年度	備考
1	7.5	2.5	1.0					2.5	0.1			改		
2	1.2	2.5	1.0					2.5						
3	7.0	2.0	1.0	2.5	5.0			10.5						
4	12.0	6.2	1.0	2.0	5.2			12.8						
5	5.0	6.9	1.0	3.3	3.3			13.3						
6	20.0	6.9	3.3	3.1	3.8			18.2						
7	5.0	4.9	3.3	2.0	1.6			11.8						
8	13.5	6.9	1.0	6.5	1.4			14.8						
9	4.0	6.9	1.0	2.0	1.0			10.7						
10	32.8	6.9	1.0	2.0	2.0			10.7						
11	7.5	2.7	1.0					10.7						
12	13.5	6.7	1.0	2.8	2.7			12.2						
13	10.5	6.7	1.0	3.3	3.3			11.0						
14	10.3	6.9	1.0	3.3	3.3			11.8						
15	1.8	6.9	1.0	3.7	3.7			13.8						
16	6.8	6.7	1.0	6.1	6.1			13.8						
17	19.0	7.2	1.0	6.3	6.3			14.5						
18	16.8	7.3	1.0	3.9	3.9			12.2						
19	23.8	7.3	1.0	2.0	2.0			10.3						
計	218.0													


日並郷

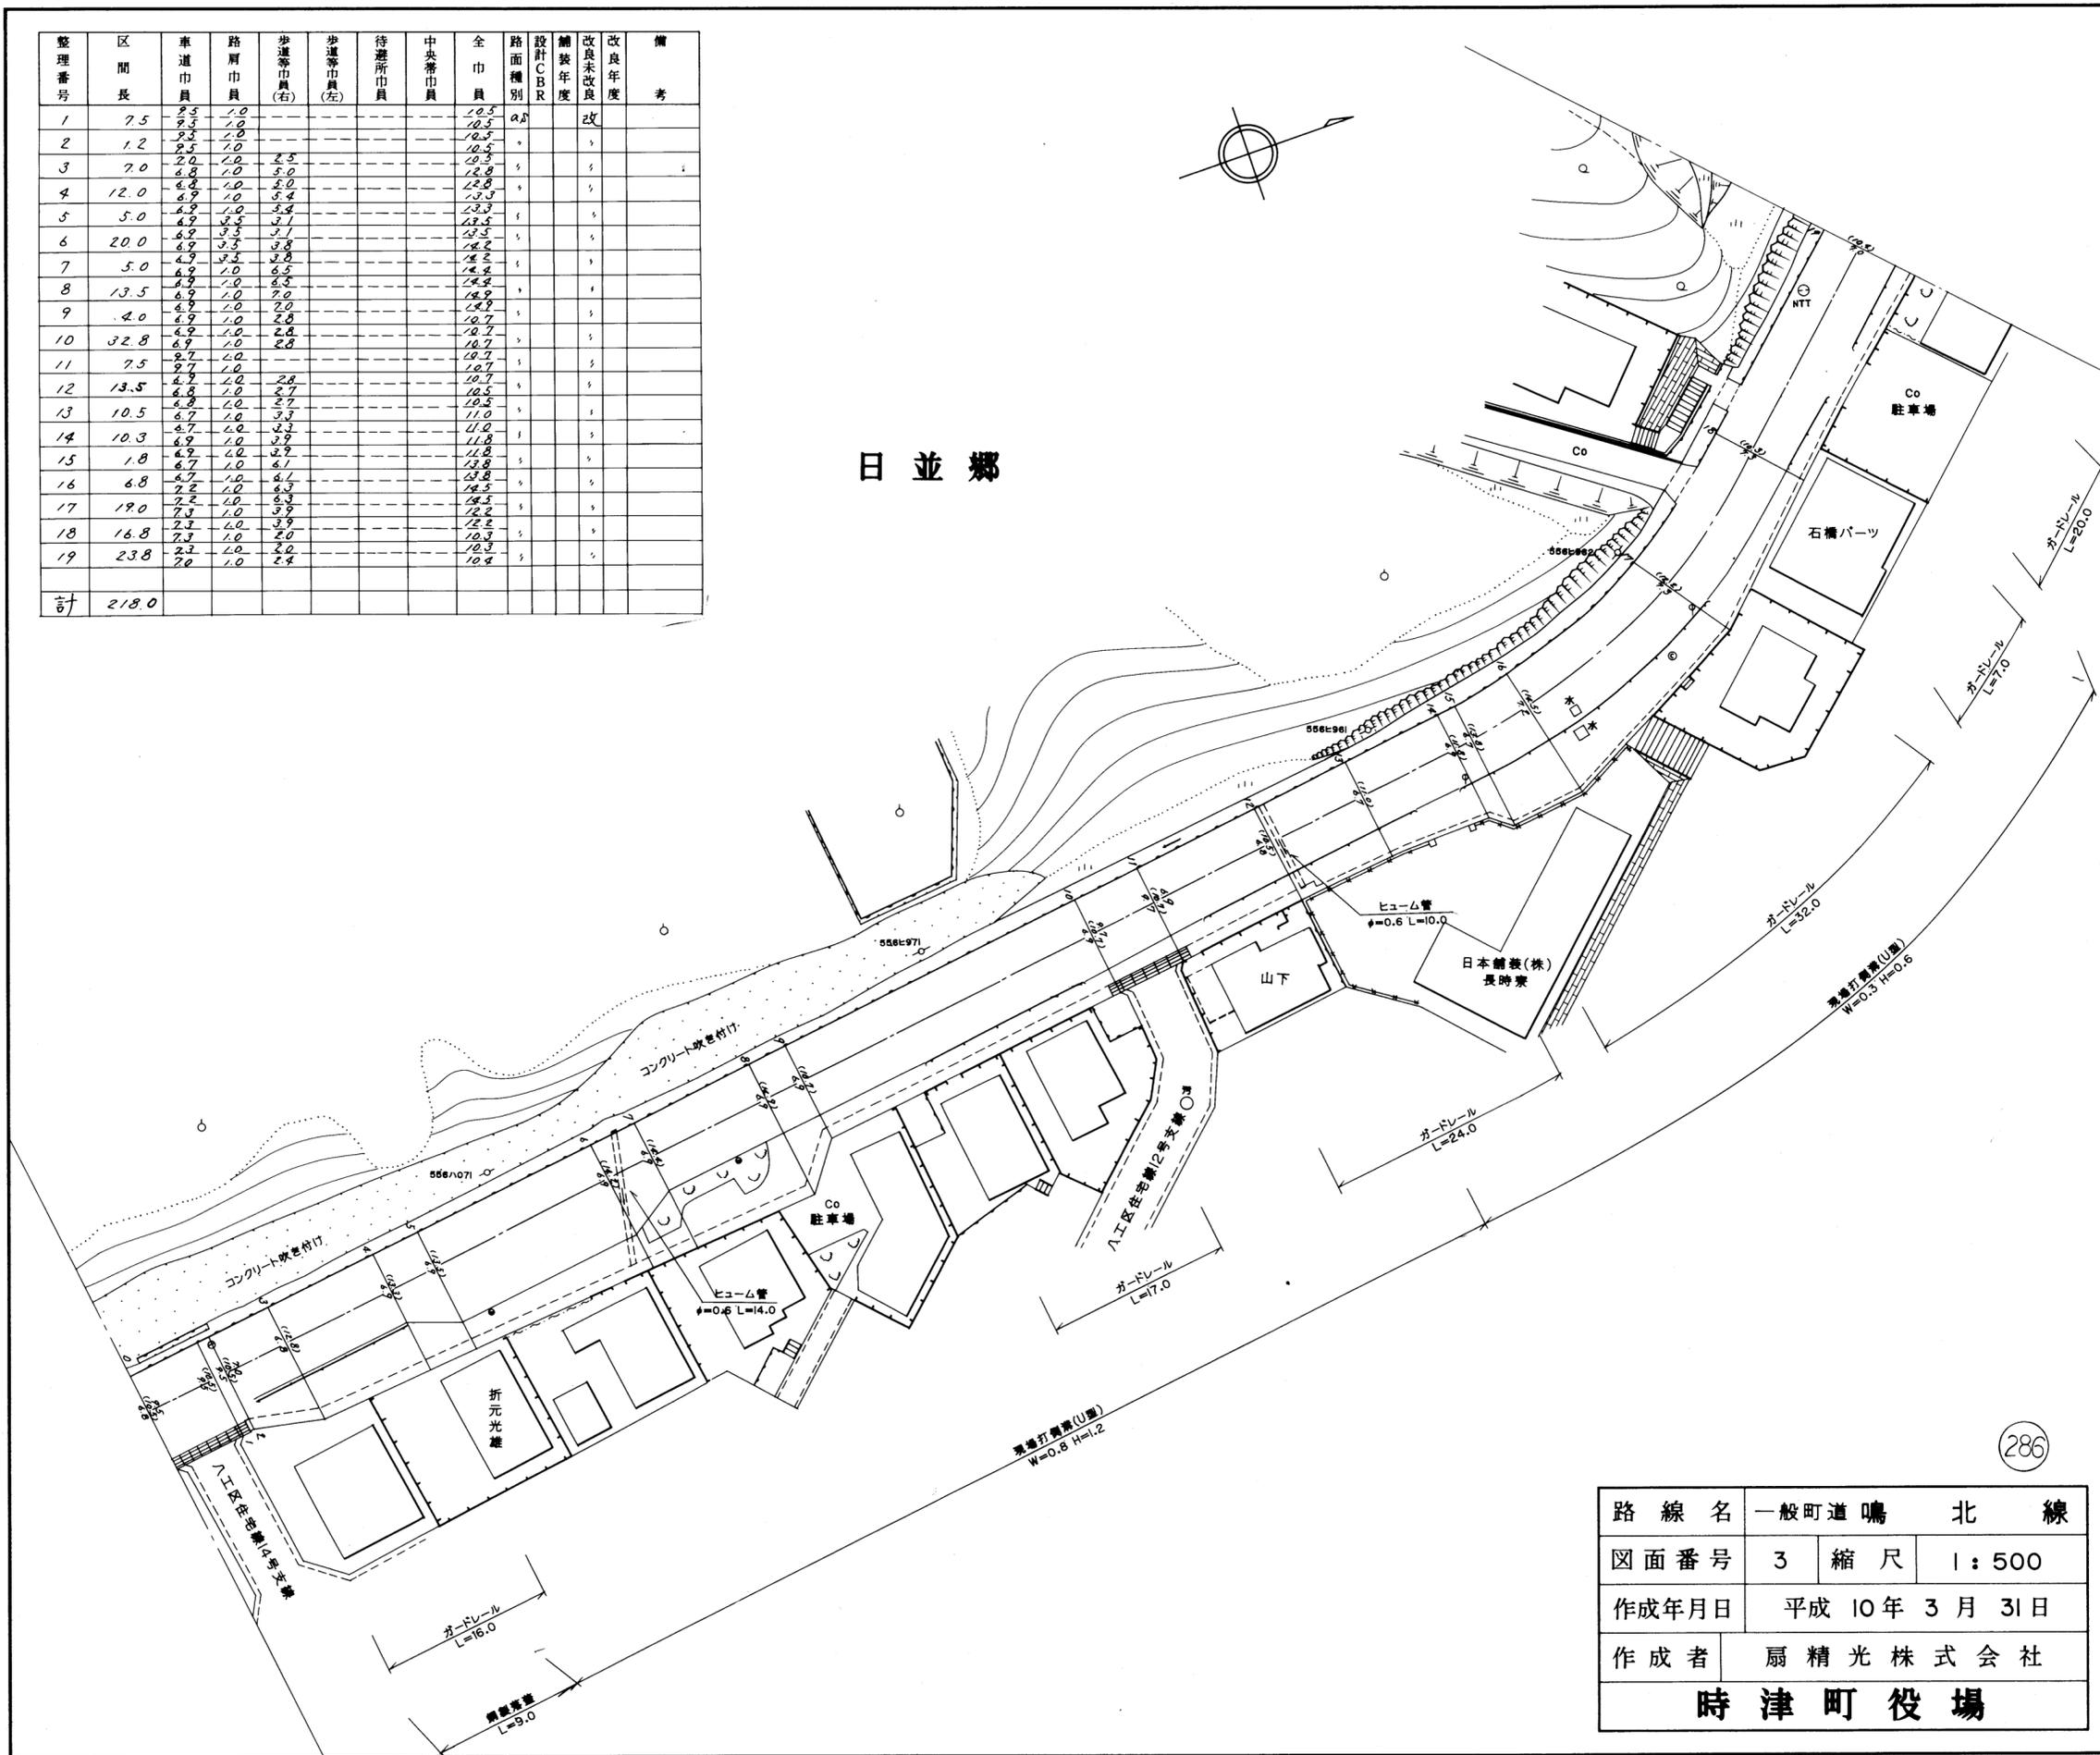

路線名	一般町道 鳴北線	
図面番号	3	縮尺 1:500
作成年月日	平成 10年 3月 31日	
作成者	扇精光株式会社	
時津町役場		

整理番号	区間長	車道巾員	路肩巾員	歩道巾員(右)	歩道巾員(左)	待避所巾員	中央帯巾員	全市員	路面種別	設計C/R	舗装年	改良未改良	改良年度	備考
1	36.7	2.0	1.0	2.4				10.4	as			改		
2	19.3	4.8	1.0	2.9				8.7						
3	18.0	7.1	1.0	2.4				10.5						
4	24.5	2.4	1.0	2.3				11.2						
5	2.5	2.5	1.0	2.3				11.0						
6	14.0	10.0	1.0					11.0						
7	7.5	10.5	1.0					11.5						
8	12.5	7.0	1.0	3.4				11.4						
9	26.6	8.9	1.0	3.1				11.0						
10	1.1	6.5	1.0	2.5				10.0						
11	2.6	9.0	1.0					10.0						
12	4.6	9.0	1.0					11.5						
13	1.0	9.1	1.0					11.5						
14	6.7	4.6	1.0	2.5				11.5						
15	4.1	6.6	1.0	2.5				11.4						
16	4.2	6.6	1.0	1.4				9.0						
17	2.6	10.2	1.0	1.8				13.0						
計	188.5							17.3						

日並郷

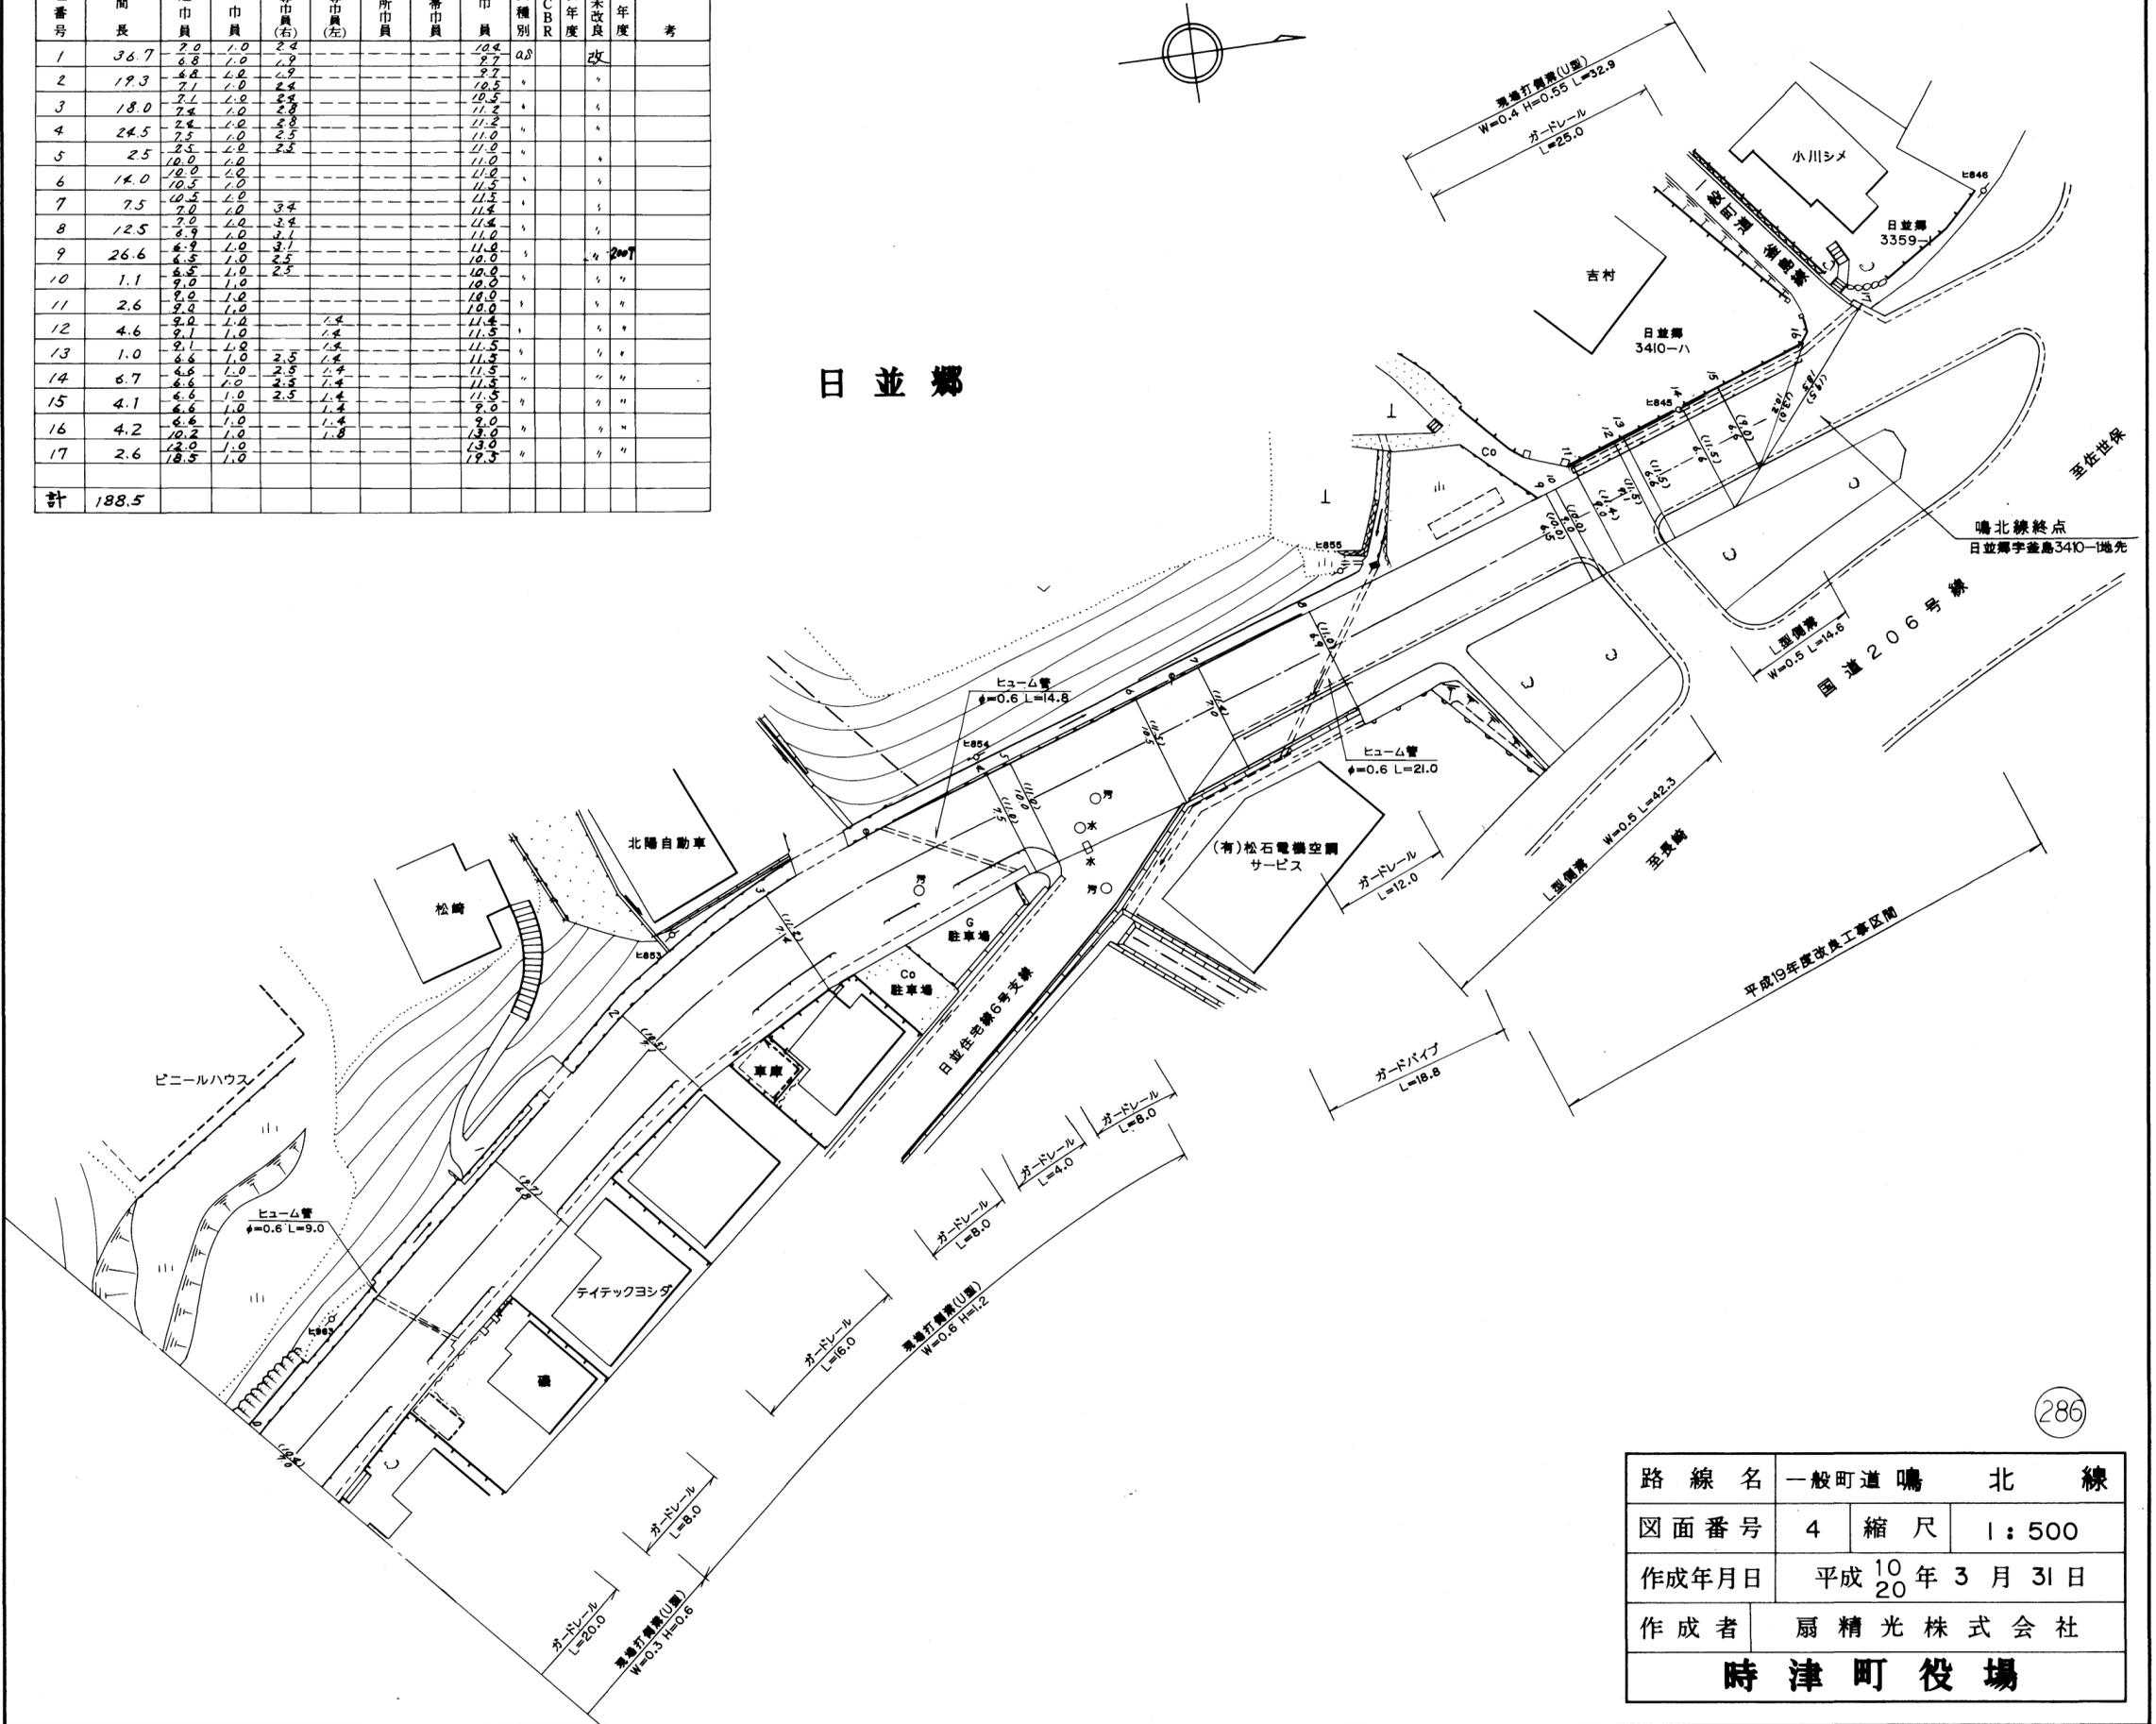

路線名	一般町道 鳴北線		
図面番号	4	縮尺	1:500
作成年月日	平成 ¹⁰ 年3月31日		
作成者	扇精光株式会社		
時津町役場			