


整理番号	区間長	車道巾員	路肩巾員	歩道巾員	待避所巾員	分離帯巾員	全巾員	路面種別	設計CBR	舗装年度	改良年度	備考
1	4.8	3.5	1.0				6.5	AS	200	未		
2	7.1	3.5					6.0					
3	4.8	3.5					6.5					
4	9.2	3.5					3.5		98	改	98	
5	6.2	2.9					3.9					
6	4.8	6.1					3.1					
7	2.2	4.7					5.7					
8	2.3	3.3					4.3					
9	4.3	3.3					4.3					
10	5.2	4.6					5.6					
11	13.5	2.3					3.5					
12	30.6	2.9					3.9			未		
13	12.0	3.9					4.9					
14	1.4	2.7					3.7					
15	18.4	2.1					3.1					
16	7.4	4.4					5.4					
17	10.2	3.9					4.9					
18	18.5	2.3					3.3					
19	6.8	2.6					3.6					
20	20.2	2.0					3.0					
21	16.0	2.3					3.3					
22	10.0	1.8					2.8					
23	7.6	3.3					4.3					
24	5.9	3.3					4.3					
25	2.7	3.7					4.7					
計	232.1						5.6					

久留里郷字別当

久留里郷字船蔵

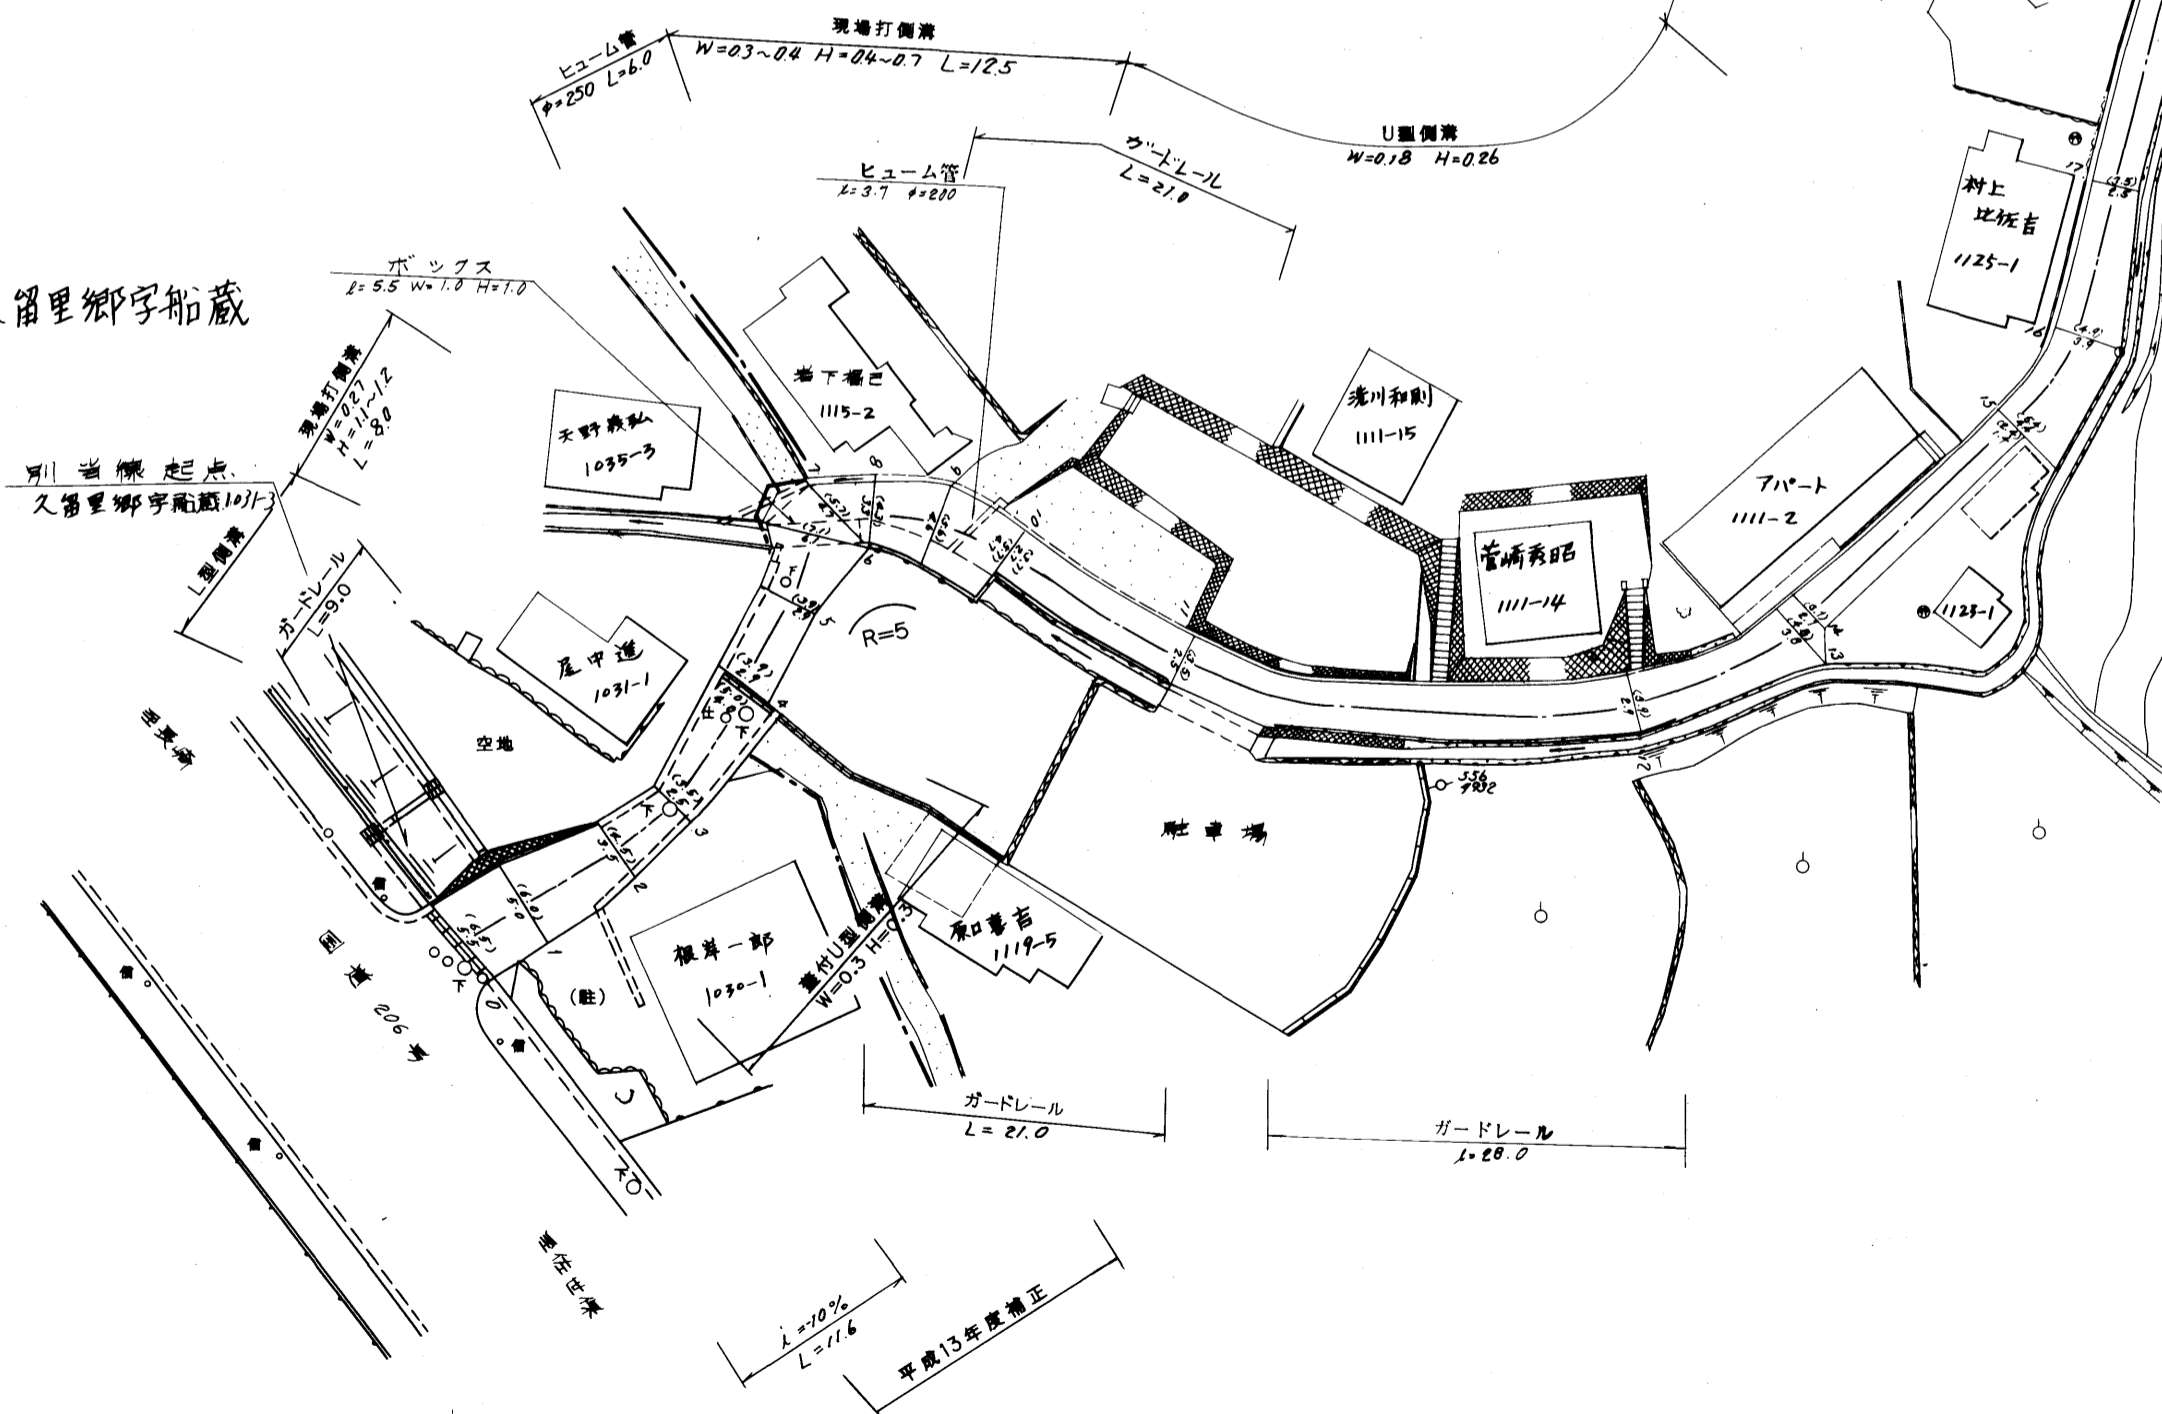


路線名	一般町道	別	当	線
図面番号	1	縮尺	1:500	
作成年月日	平成 11 年 3 月 31 日			
作成者	扇精光株式会社			
時津町役場				

316

整理番号	区間長	車道巾員	路肩巾員	歩道巾員	待避所巾員	分離帯巾員	全巾員	路面種別	設計C/B/R	舗装年度	改良未改良	改良年度	備考
1	24.7	2.6	1.0				3.6	AS				未	
2	14.3	2.7	1.0				3.7						
3	11.0	3.0	1.0				4.0						
4	10.8	2.5	1.0				3.5						
5	7.4	2.6	1.0				3.6						
6	3.5	2.0	1.0				3.0						
7	28.5	2.0	1.0				3.0						
8	26.4	1.8	1.0				2.8						
9	22.5	3.0	1.0				4.0						
10	8.0	3.4	1.0				4.4						
11	4.3	2.8	1.0				3.8						平成15年補正 L=57.6
12	15.3	3.5	1.0				4.5						
13	1.2	3.5	1.0				4.5						
14	6.3	4.8	1.0				5.8						
15	16.5	2.0	1.0				3.0						
16	8.4	2.0	1.0				3.0						
17	11.9	1.6	1.0				2.6						
18	8.5	2.0	1.0				3.0						
計	229.5												


久留里郷字岳ノ本

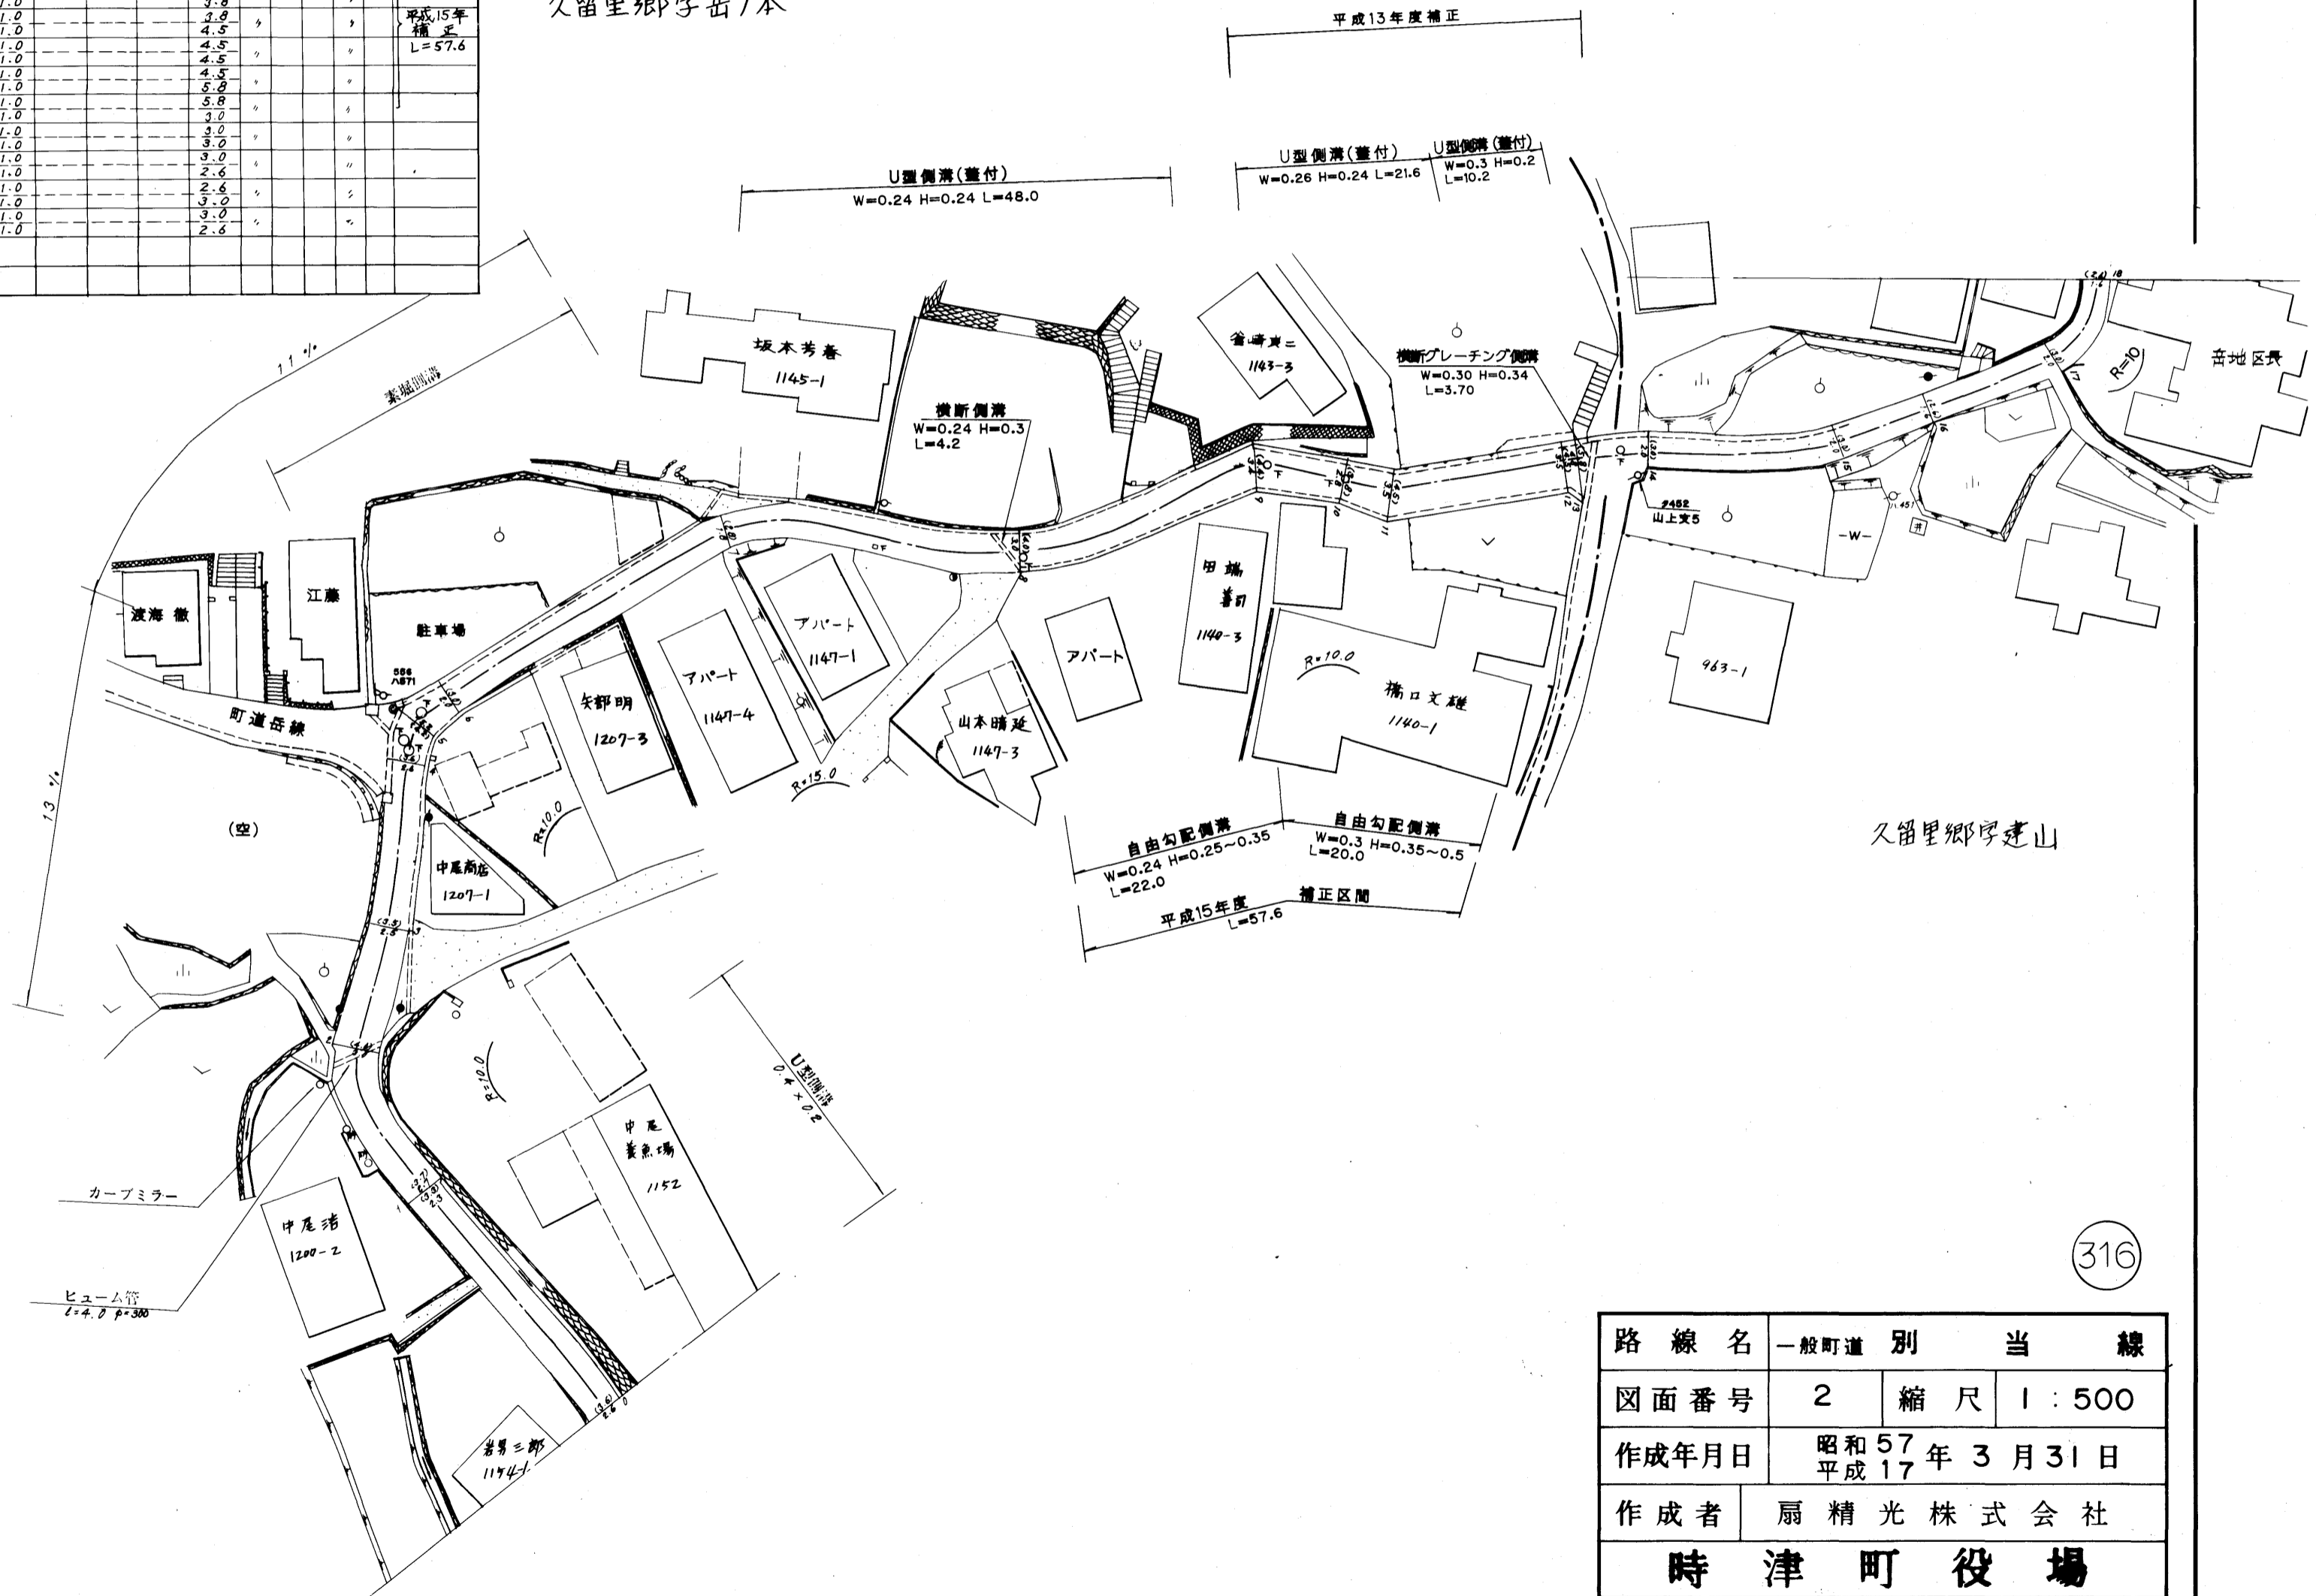

316

路線名	一般町道	別	当	線
図面番号	2	縮尺	1:500	
作成年月日	昭和57年3月31日 平成17年			
作成者	扇精光株式会社			
時津町役場				

整理番号	区間長	車道巾員	路肩巾員	歩道等巾員(右)	歩道等巾員(左)	待避所巾員	中央帯巾員	全巾員	路面種別	設計C/B/R	舗装年度	改良未改良	改良年度	備考
1	9.8	7.6	1.0					2.6	Co			未		
2	10.3	2.2	1.0					3.2	As					
3	1.8	3.6	1.0					4.6	As					
4	3.6	4.6	1.0					5.6	As					
5	4.4	5.5	1.0					6.5	As					
6	3.6	7.7	1.0					8.7	As					
7	1.5	7.4	1.0					10.4	As					
8	6.4	9.4	1.0					10.4	As					
9	5.2	6.8	1.0					7.8	As					
10	15.0	5.7	1.0					6.7	As					
11	22.7	3.4	1.0					4.4	As					
12	4.0	3.4	1.0					4.4	As					
13	3.1	3.4	1.0					4.4	As					
14	7.5	3.4	1.0					4.4	As	87	改	87		
15	57.2	3.9	1.0					4.9	As					
16	7.0	3.8	1.0					4.8	As					
17	5.1	3.8	1.0					4.8	As					
18	14.7	3.7	1.0					4.7	As					
19	11.5	3.8	1.0					4.8	As					
20	44.0	3.8	1.0					4.8	As					
21	1.2	3.5	1.0					4.5	As					
22	1.8	3.5	1.4					4.9	As					
23	4.7	3.5	3.2					6.7	As					
24	1.0	3.5	6.1					9.6	As					
25	2.3	3.5	1.8					5.3	As					
計	249.5							4.5						

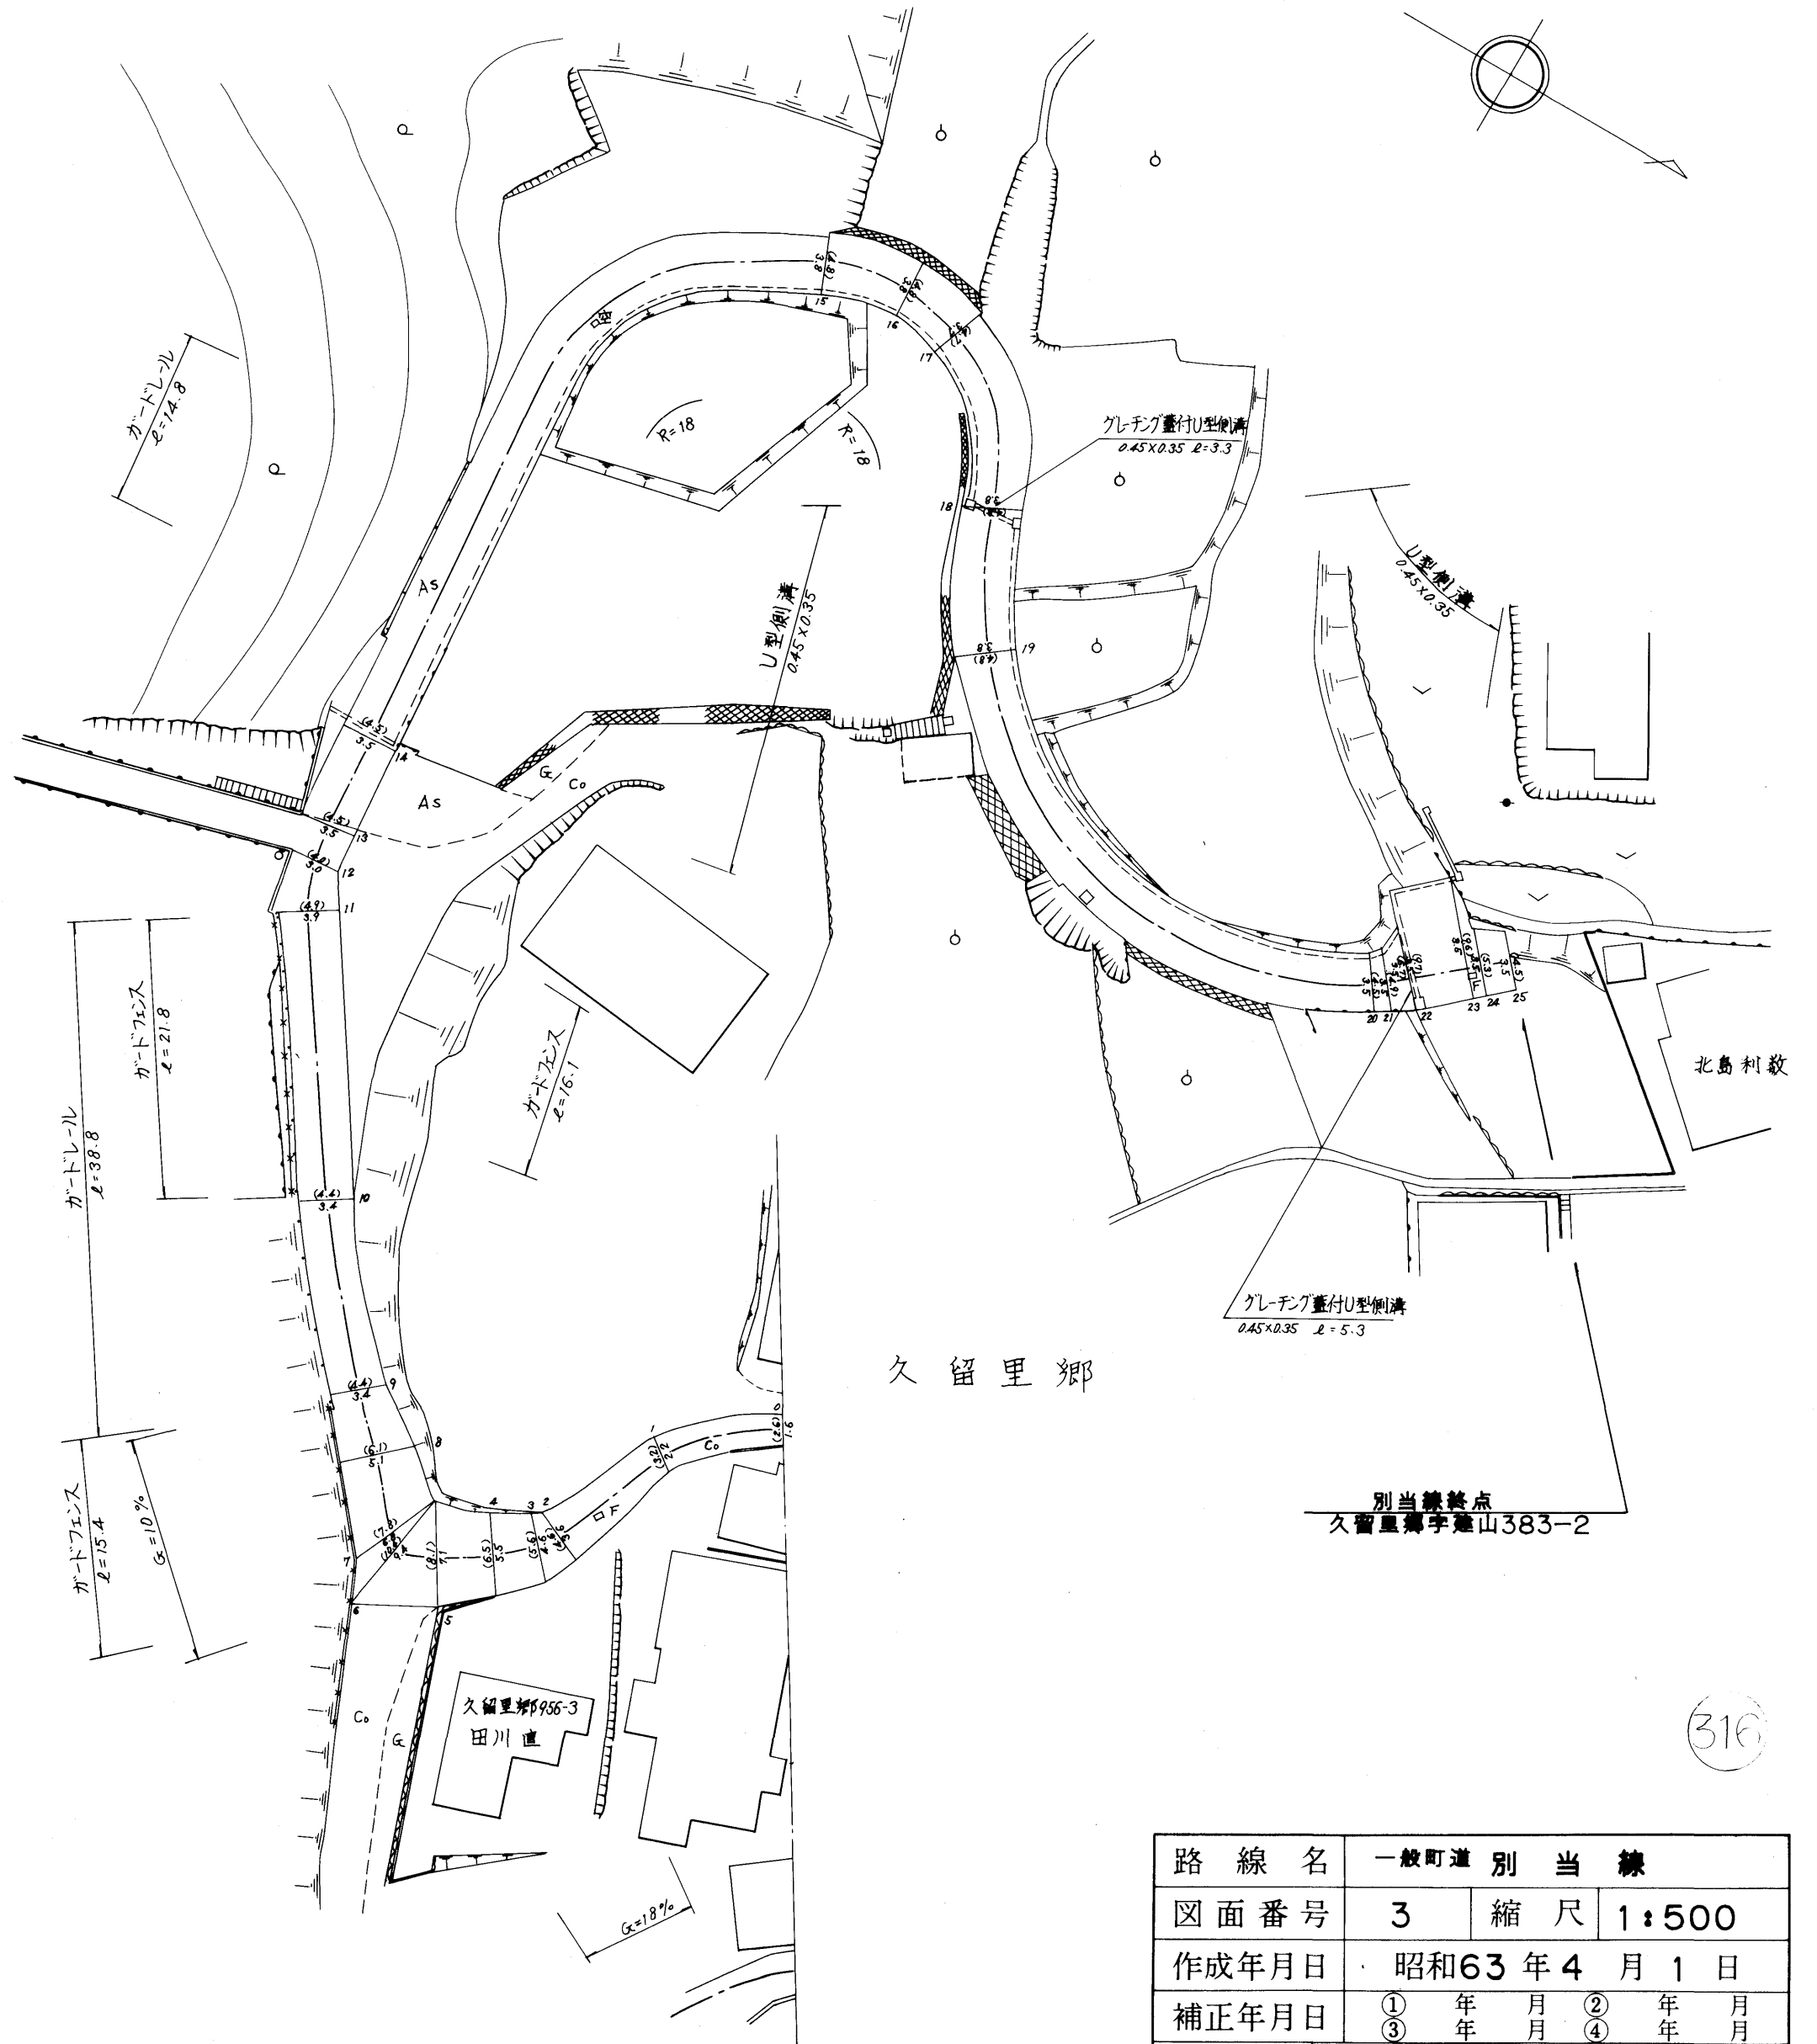

路線名	一般町道 別当線		
図面番号	3	縮尺	1:500
作成年月日	昭和63年4月1日		
補正年月日	①年 月 ②年 月	③年 月 ④年 月	
作成者	扇精光株式会社		
時津町役場			

316