


整理番号	区間長	車道巾員	路肩巾員	歩道等巾員(右)	歩道等巾員(左)	待避所巾員	中央帯巾員	全巾員	路面種別	設計C B R	舗装年度	改良未改良	改良年度	備考
1	4.7	5.0	1.0	1.2				2.5	Q5			改		岩本橋 L=4.7 W=8.5
2	10.1	5.0						2.0						
3	7.3	5.3						6.3						
4	50.7	5.2						6.2						
5	6.5	5.2						6.2						
6	6.4	10.3						11.3						
7	24.0	5.2						6.2						
8	6.3	5.3						6.3						
9	6.3	10.3						11.3						
10	46.4	5.3						6.3						
11	4.8	5.2						6.2						
12	4.6	7.8						8.8						
13	24.0	5.5						6.5						
14	2.7	5.2						6.2						
15	1.7	9.1						10.1						
16	8.8	5.5						6.5						
17	3.7	3.8						4.8						
18	3.5	3.8						4.8						
19	33.7	3.8						4.8						
20	1.4	4.6						5.6						
21	4.9	4.6						5.6						
22	1.6	5.3						6.3						
23	18.7	3.8						4.8						
24	2.0	3.9						4.9						
25	12.3	7.8						8.8						
26	1.4	2.8						3.8						
27	14.1	4.8						5.8						
28	2.7	3.3						4.3						
計	315.3													

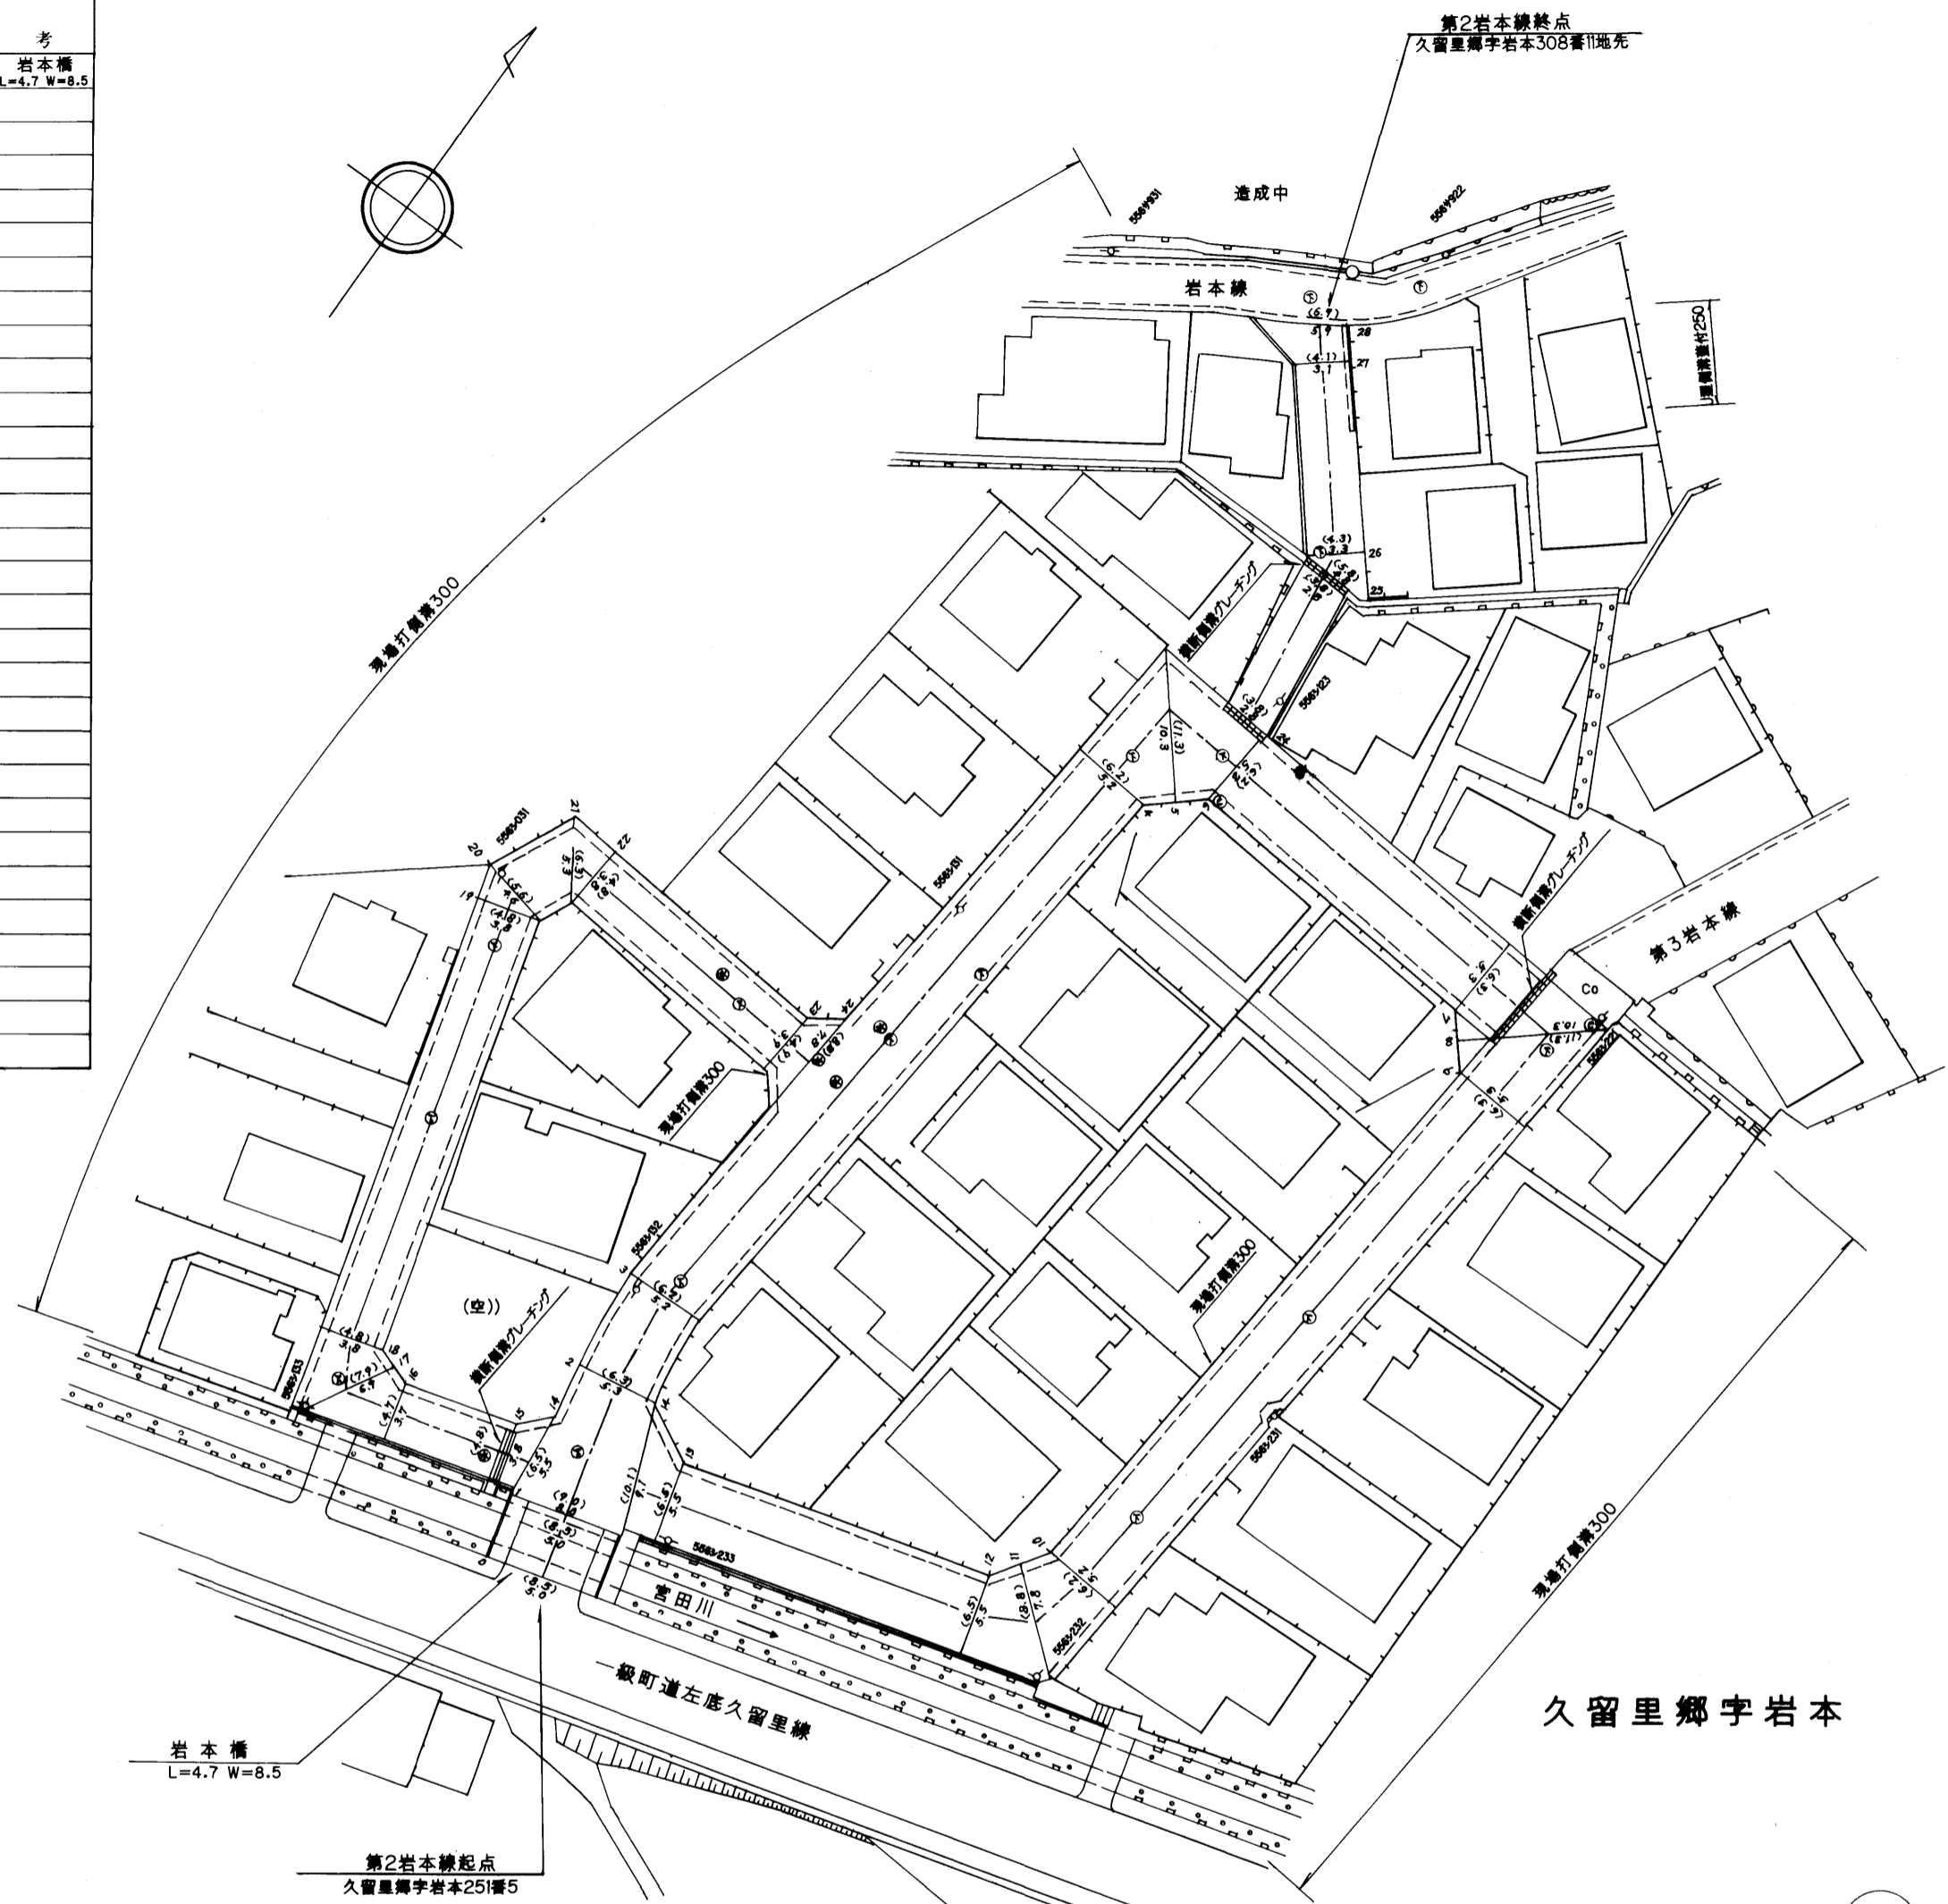

327

路線名	一般町道 第2岩本線		
図面番号	1	縮尺	1:500
作成年月日	平成25年3月31日		
作成者	扇精光株式会社		
時津町役場			