
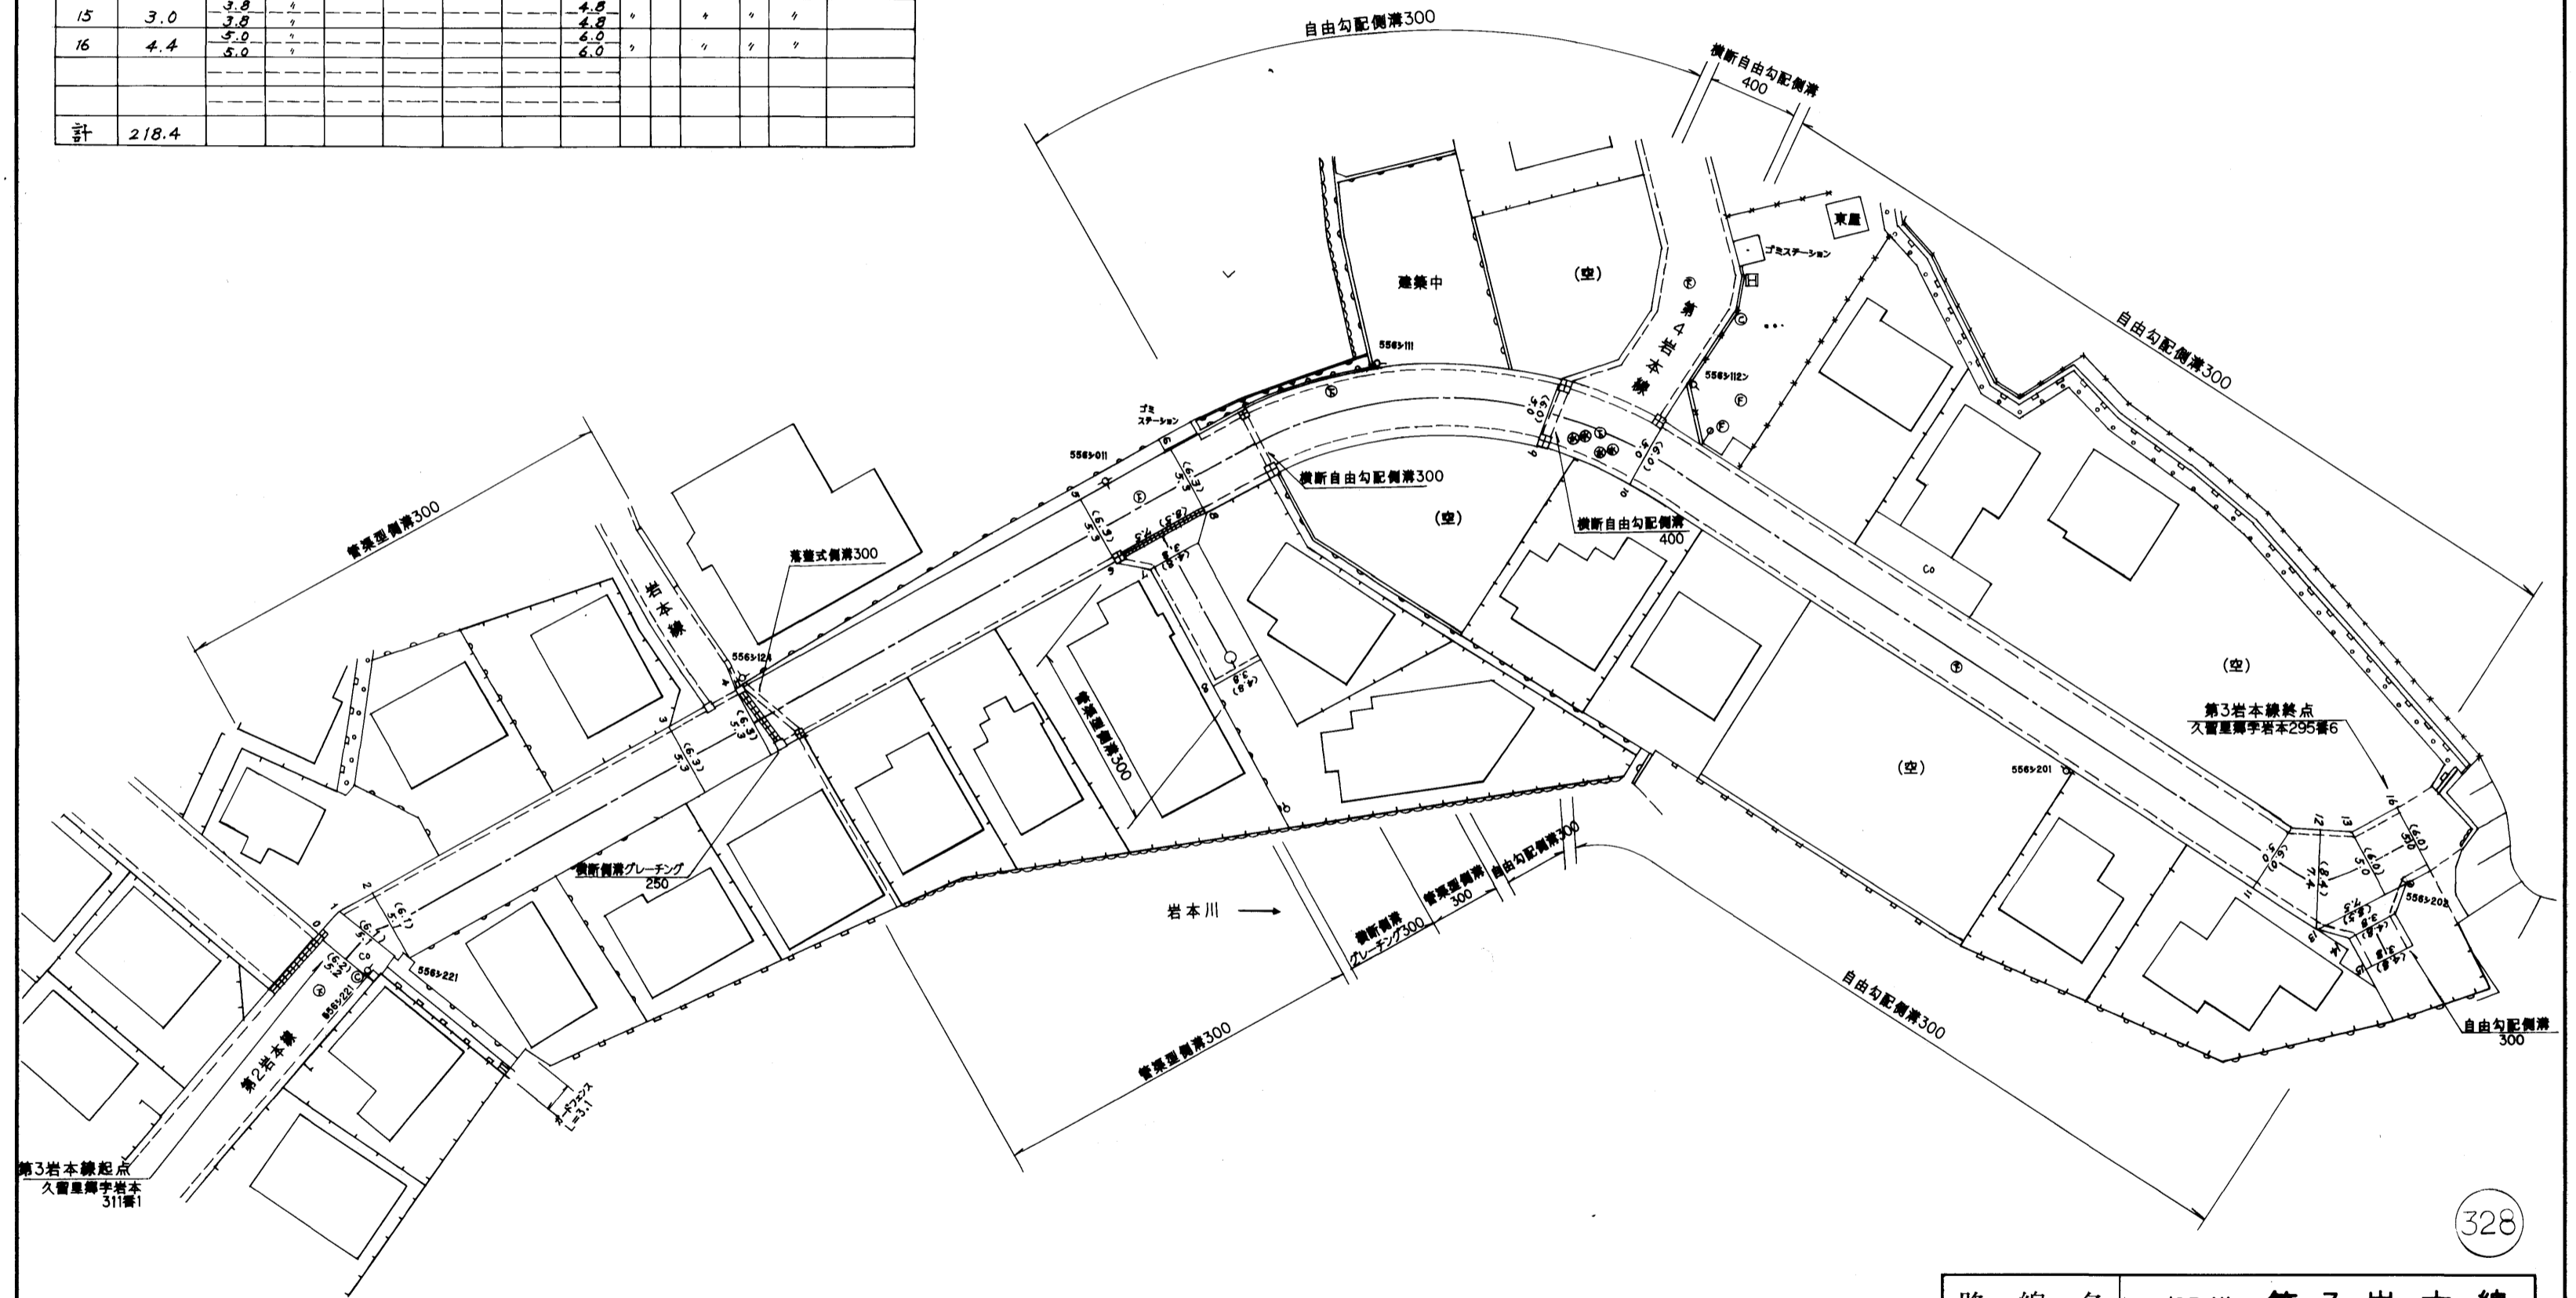


整理番号	区間長	車道巾員	路肩巾員	歩道等巾員(右)	歩道等巾員(左)	待避所巾員	中央帯巾員	全巾員	路面種別	設計C B R	舗装年度	改良未改良	改良年度	備考
1	2.8	5.2	1.0					6.2	Co		2009	改	2009	
2	2.0	5.1						6.1	AS					
3	28.6	5.1						6.1						
4	6.3	5.3						6.3						
5	33.4	5.3						6.3						
6	8.7	5.3						6.3		2010			2010	
7	1.9	7.5						8.5						
8	11.3	5.2						4.8		2012			2012	
9	32.0	5.0						6.0						
10	9.0	5.0						6.0						
11	63.0	5.0						6.0						
12	4.7	7.4						8.4						
13	5.3	7.4						8.4						
14	2.0	3.8						4.8						
15	3.0	3.8						4.8						
16	4.4	5.0						6.0						
計	218.4													

久留里郷字岩本

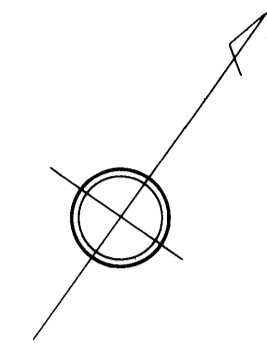

328

路線名	一般町道 第3岩本線		
図面番号	1	縮尺	1:500
作成年月日	平成25年3月31日		
作成者	扇精光株式会社		
時津町役場			