


整理番号	区間長	車道幅員	路肩幅員	歩道等幅員(右)	歩道等幅員(左)	待避所幅員	中央帯幅員	全幅員	路面種別	設計C/B/R	舗装年度	改良未改良	改良年度	備考
1	13.9	5.0	1.0					6.0	as		2017	改	2017	
2	7.3	5.0	1.0					6.0	"	"	"	"	"	
3	7.3	9.5	1.0					10.5	"	"	"	"	"	
4	84.3	5.0	1.0					6.0	"	"	"	"	"	
5	6.3	5.0	1.0					6.0	"	"	"	"	"	
6	6.3	8.7	1.0					9.7	"	"	"	"	"	
7	32.7	5.0	1.0					6.0	"	"	"	"	"	
8	20.2	5.0	1.0					6.0	"	"	"	"	"	
9	4.2	5.0	1.0					6.0	"	"	"	"	"	
10	9.4	7.8	1.0					8.8	"	"	"	"	"	
11	2.9	6.2	1.0					7.2	"	"	"	"	"	
12	17.6	5.0	1.0					6.0	"	"	"	"	"	
13	3.6	5.0	1.0					6.0	"	"	"	"	"	
14	9.6	8.6	1.0					9.6	"	"	"	"	"	
15	21.2	5.0	1.0					6.0	"	"	"	"	"	
16	5.5	5.0	1.0					6.0	"	"	"	"	"	
17	1.1	10.4	1.0					11.4	"	"	"	"	"	
18	3.5	8.6	1.0					9.6	"	"	"	"	"	
19	8.6	5.0	1.0					6.0	"	"	"	"	"	
20	6.6	5.0	1.0					6.0	"	"	"	"	"	
21	6.6	9.0	1.0					10.0	"	"	"	"	"	
		5.0	1.0					6.0	"	"	"	"	"	

22	18.8	5.0	1.0					6.0	"	"	"	"	"	
		5.1	1.0					6.1	"	"	"	"	"	
23	3.5	12.1	1.0					13.1	"	"	"	"	"	
24	2.6	12.6	1.0					13.6	"	"	"	"	"	
		7.0	1.0					8.0	"	"	"	"	"	
25	1.6	7.0	1.0					8.0	"	"	"	"	"	
		5.0	1.0					6.0	"	"	"	"	"	
26	84.8	5.0	1.0					6.0	"	"	"	"	"	
		5.0	1.0					6.0	"	"	"	"	"	
27	2.7	9.2	1.0					10.2	"	"	"	"	"	
		5.0	1.0					6.0	"	"	"	"	"	
28	8.8	5.0	1.0					6.0	"	"	"	"	"	
		5.0	1.0					6.0	"	"	"	"	"	
29	3.4	11.9	1.0					12.9	"	"	"	"	"	
		5.0	1.0					6.0	"	"	"	"	"	
30	8.9	5.0	1.0					6.0	"	"	"	"	"	
		5.1	1.0					6.1	"	"	"	"	"	
計	413.8													

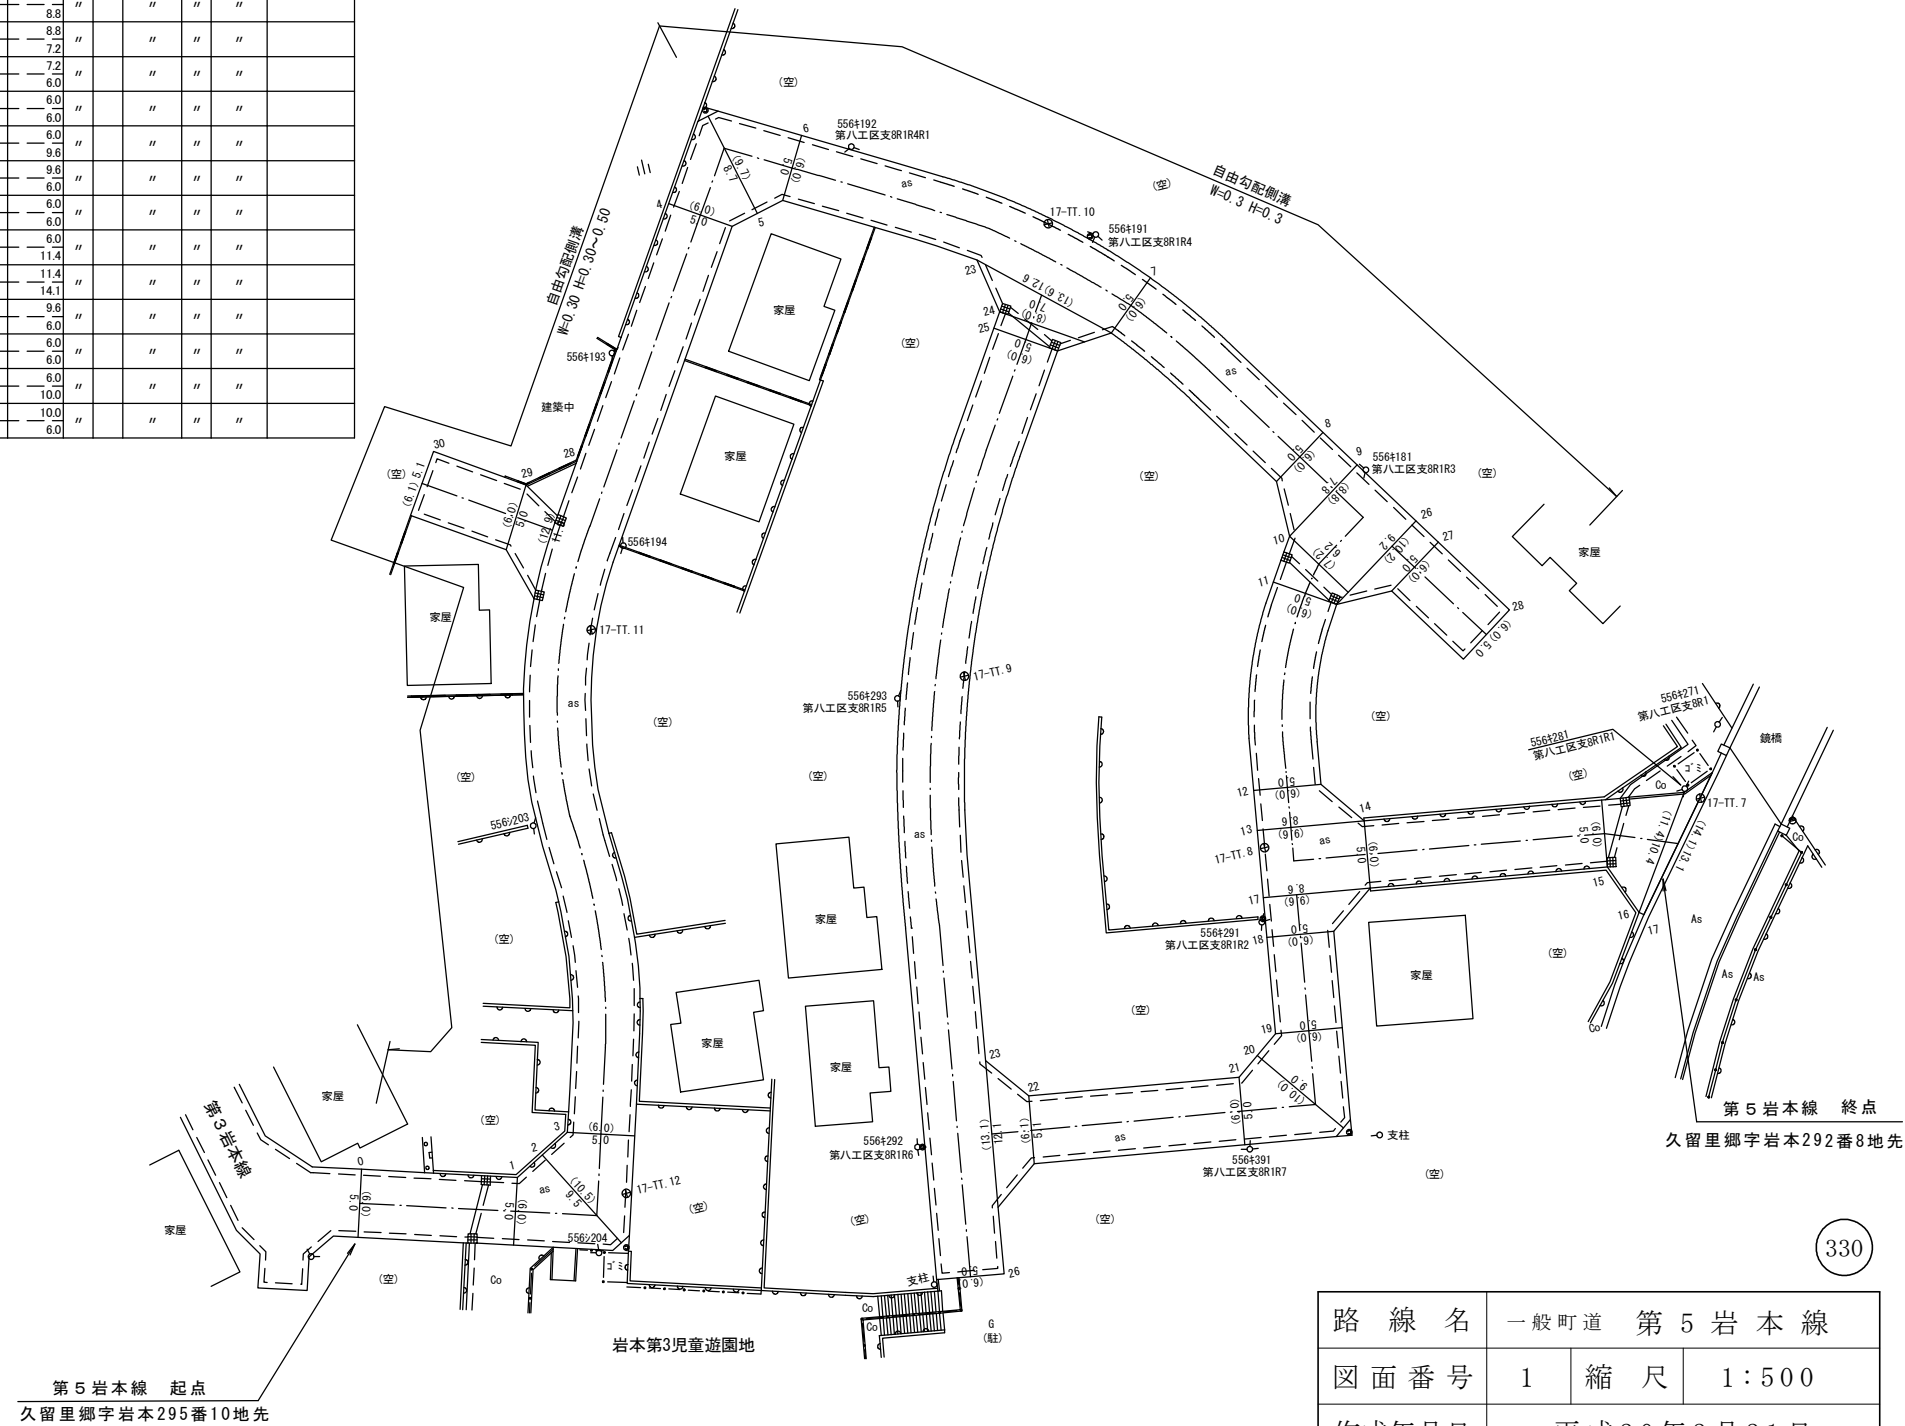

330

路線名	一般町道 第5岩本線		
図面番号	1	縮尺	1:500
作成年月日	平成30年3月31日		
作成者	扇精光コンサルタンツ株式会社		
時津町役場			