


整理番号	区間長	車道幅員	路肩幅員	歩道等幅員(右)	歩道等幅員(左)	待避所幅員	中央帯幅員	全幅員	路面種別	設計C/B/R	舗装年度	改良未改良	改良年度	備考
1	8.4	5.4 3.4	1.0 1.0					6.4 4.4	as			未		
2	6.0	3.4 4.8	1.0 1.0					4.4 5.8	"			"		
3	9.8	4.8 4.2	1.0 1.0					5.8 5.2	"			"		
4	24.2	4.2 3.0	1.0 1.0					5.2 4.0	"			"		
5	1.4	3.0 3.5	1.0 1.0					4.0 4.5	"			"		
6	18.9	3.5 3.7	1.0 1.0					4.5 4.7	"			"		
7	7.5	2.0 2.0	1.0 1.0					3.0 3.0	"	2017		"	第2中通橋 W=3.0 L=7.5	
8	10.8	2.6 3.6	1.0 1.0					3.6 4.8	"			"		
9	6.8	3.6 3.1	1.0 1.0					4.8 4.1	"			"		
10	9.6	3.1 5.0	1.0 1.0					4.1 6.0	"			"		
11	10.2	3.6 3.1	1.0 1.0					4.8 4.1	"			"		
12	4.6	3.4 3.4	1.0 1.0					4.4 4.4	"			"		
13	5.8	3.4 3.6	1.0 1.0					4.4 4.6	"			"		
14	5.3	3.6 3.5	1.0 1.0					4.8 4.5	"			"		
15	6.0	3.5 2.4	1.0 1.0					4.5 3.4	"			"		
16	10.0	2.4 2.2	1.0 1.0					3.4 3.2	"			"		
17	5.6	2.2 2.7	1.0 1.0					3.2 3.7	Co			"		
計	150.9													

1号支線

1	2.6	6.7 3.0	1.0 1.0					7.7 4.0	as			未		
2	2.0	3.0 1.9	1.0 1.0					4.0 2.9	"			"		
3	3.5	1.9 2.1	1.0 1.0					2.9 3.1	"			"		
4	30.5	2.1 3.0	1.0 1.0					3.1 4.0	"			"		
5	32.1	3.0 2.1	1.0 1.0					4.0 3.1	"			"		
6	4.5	2.1 3.3	1.0 1.0					3.1 4.3	"			"		
7	3.4	3.3 3.0	1.0 1.0					4.3 4.0	"			"		
8	5.7	3.0 1.5	1.0 1.0					4.0 2.5	"			"		
計	84.3													

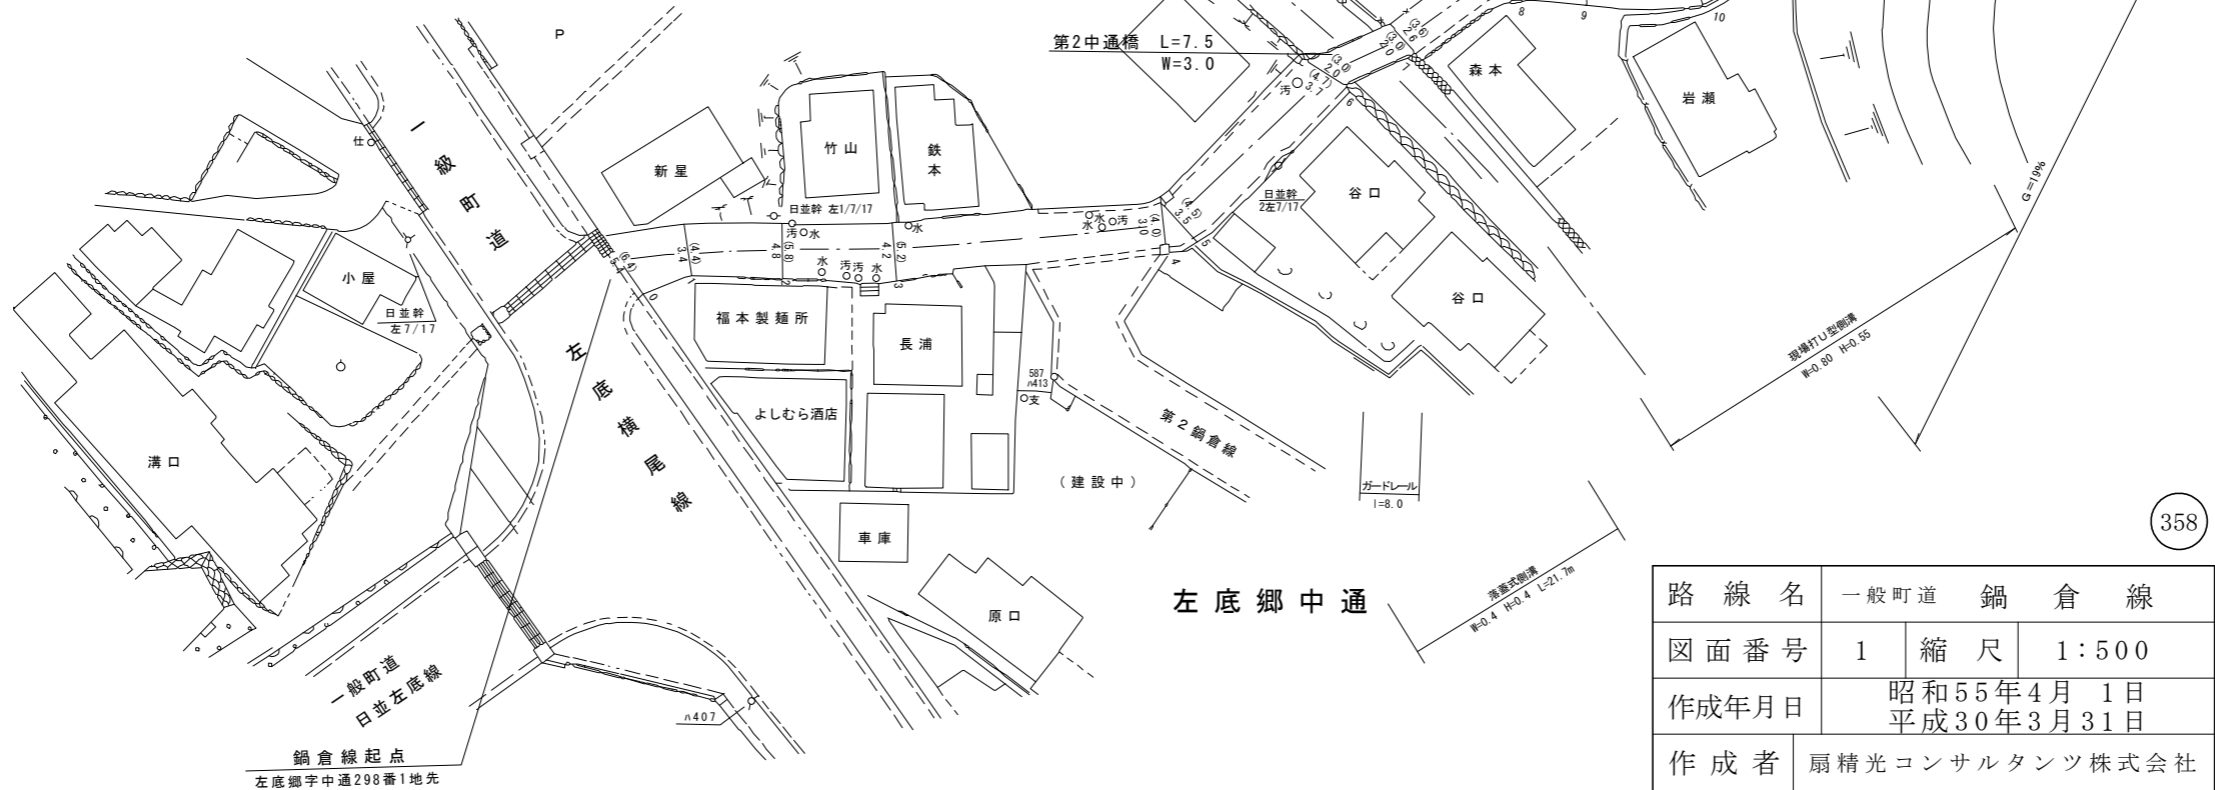

路線名	一般町道 鍋倉線	
図面番号	1	縮尺 1:500
作成年月日	昭和55年4月1日 平成30年3月31日	
作成者	扇精光コンサルタンツ株式会社	
時津町役場		