


整理番号	区間長	車道巾員	路肩巾員	歩道等巾員(右)	歩道等巾員(左)	待避所巾員	中央帯巾員	全巾員	路面種別	設計C B R	舗装年度	改良未改良	改良年度	備考
1	3.6	3.2	1.0					4.2	2.5			未		
2	17.9	3.2	1.0					4.2	2.5			〃		
3	19.8	3.1	1.0					4.1	2.5			〃		
4	27.5	3.0	1.0					4.0	2.5			〃		
5	4.7	2.6	1.0					3.6	2.5			〃		
6	12.7	3.4	1.0					4.4	2.5			〃		
7	16.5	2.7	1.0					3.7	2.5			〃		
8	29.6	2.9	1.0					3.9	2.5			〃		
9	11.8	2.4	1.0					3.4	2.5			〃		
10	12.0	2.6	1.0					3.6	2.5			〃		
11	4.9	2.7	1.0					3.7	2.5			〃		
12	2.6	2.5	1.0					3.5	2.5			〃		
13	12.6	2.5	1.0					3.5	2.5			〃		
計	176.2													


左 底 郷

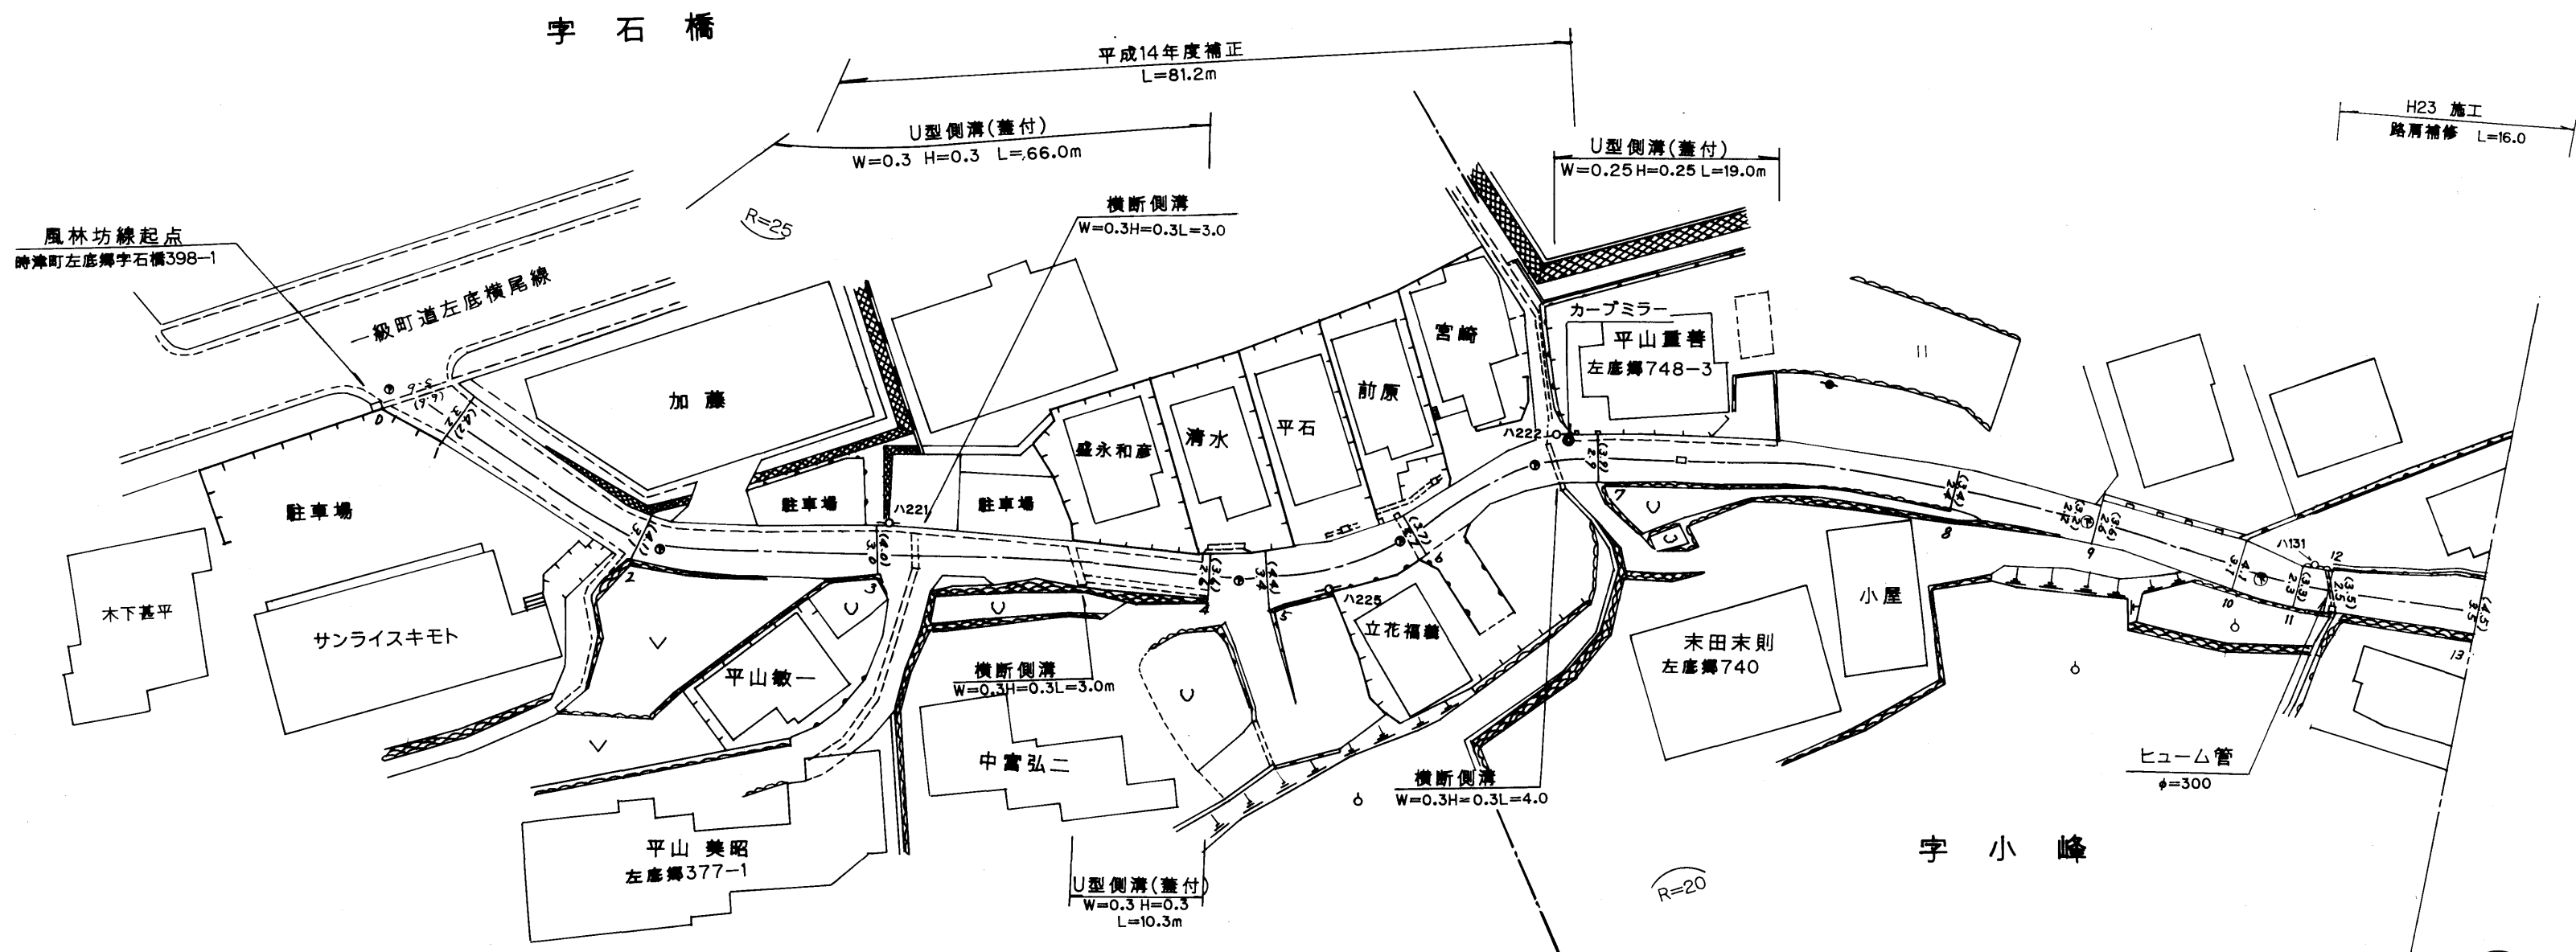

362


路 線 名	一 般 町 道 風 林 坊 線		
図 面 番 号	1	縮 尺	1 : 500
作成年月日	昭和 57 年 3 月 3 1 日 平成 24		
作 成 者	扇 精 光 株 式 会 社		
時 津 町 役 場			

整理 番号	区 間 長	車 道 幅 員	路 肩 幅 員	歩 道 等 幅 員 (右)	歩 道 等 幅 員 (左)	待 避 所 幅 員	中 央 帯 幅 員	全 幅 員	路 面 種 別	設 計 C B R	舗 装 年 度	改 良 未 改 良	改 良 年 度	備 考
1	0.8	3.5	1.0					4.5	as			未		
		3.6	1.0					4.6						
2		2.9	1.0					3.9	"			"		
	6.6	2.6	1.0					3.6						
3		2.6	1.0					3.6	"			改	2022	
	9.1	2.5	1.0					3.5						
4		2.5	1.0					3.5	"			"	"	
	12.5	2.0	1.0					3.0	"					
5		2.2	1.0					3.2	"			未		
	12.5	2.5	1.0					3.5	"					
6		3.0	1.0					4.0	"			"		
	20.8	2.9	1.0					3.9	"					
7		2.9	1.0					3.9	"		2017	"		
	4.9	2.9	1.0					3.9	"					
8		2.9	1.0					3.9	"			"		
	8.4	4.4	1.0					5.4	"					
9		4.4	1.0					5.4	"			"		
	3.3	2.8	1.0					3.8	"					
10		2.8	1.0					3.8	"			"		
	12.8	3.2	1.0					4.2	"					
11		3.2	1.0					4.2	"			"		
	7.0	2.7	1.0					3.7	"					
12		2.7	1.0					3.7	"			"		
	7.0	3.5	1.0					4.5	"					
13		3.5	1.0					4.5	"			"		
	3.1	2.8	1.0					3.8	"					
14		2.8	1.0					3.8	"			"		
	6.8	2.8	1.0					3.8	"					
15		2.4	1.0					3.4	"			"		
	2.1	2.4	1.0					3.4	"					
16		2.8	1.0					3.8	"			"		
	9.8	4.8	1.0					5.8	"					
17		4.8	1.0					5.8	"			"		
	9.2	5.2	1.0					6.2	"					
18		5.2	1.0					6.2	"			"		
	1.7	3.0	1.0					4.0	"					
19		2.3	1.0					3.3	"			"		平原橋
	4.3	2.3	1.0					3.3	"					L=4.3 W=3.3
20		3.0	1.0					4.0	"			"		
	4.7	7.0	1.0					8.0	"					
21		7.0	1.0					8.0	"			"		
	3.1	6.8	1.0					7.8	"					
22		6.8	1.0					7.8	"			"		
	6.7	3.0	1.0					4.0	"					
23		3.0	1.0					4.0	"			"		
	2.2	2.4	1.0					3.4	"					
24		2.4	1.0					3.4	"			"		
	23.6	2.4	1.0					3.4	"					
25		2.4	1.0					3.4	"			"		
	15.4	3.0	1.0					4.0	"					
26		3.0	1.0					4.0	"			"		
	14.7	3.2	1.0					4.2	"					
計														
	213.1													

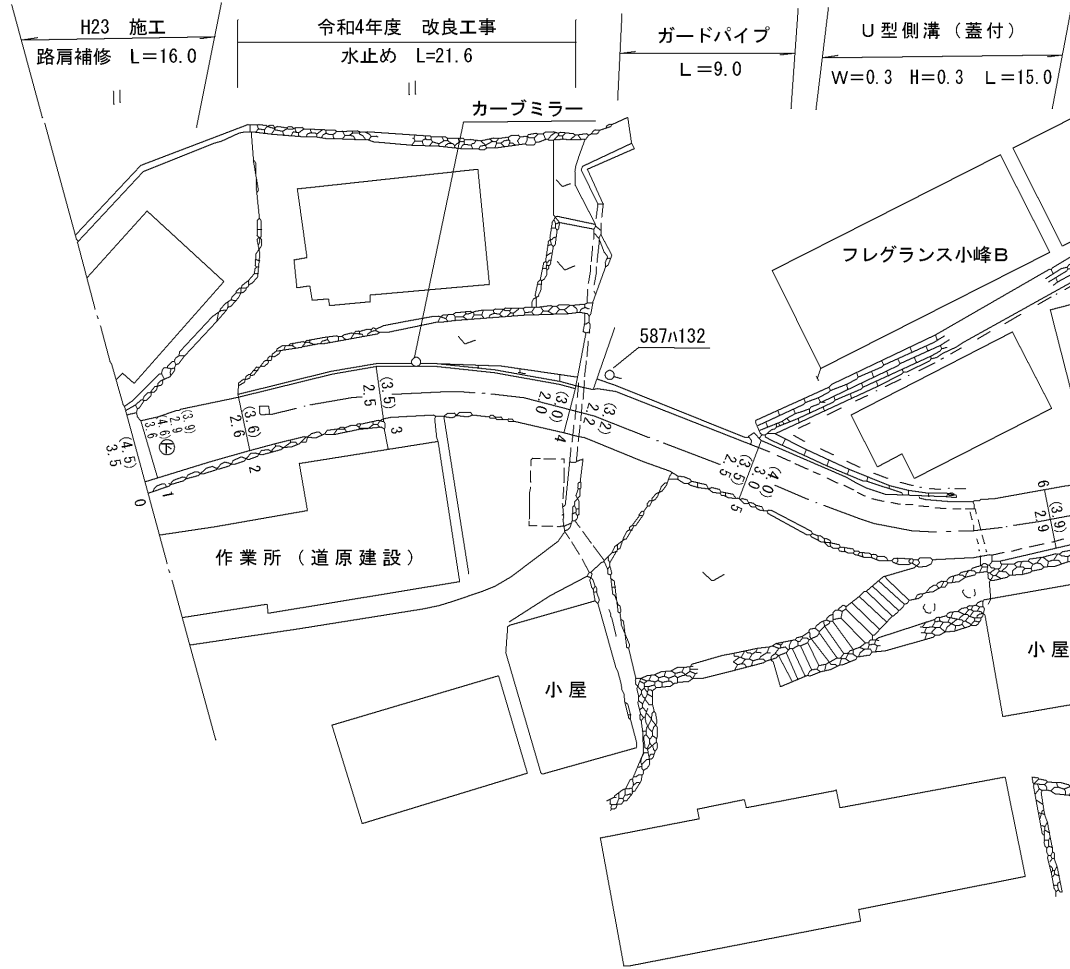

路 線 名	一 般 町 道 風 林 坊 線		
図 面 番 号	2	縮 尺	1 : 500
作成年月日	昭和57年3月31日 令和 5年3月31日		
作 成 者	扇 精 光 コ ン サ ル タ ン ツ 株 式 有 限 公 司		
時 津 町 役 場			

整理番号	区間長	車道巾員	路肩巾員	歩道巾員	待避所巾員	分離帯巾員	全巾員	路面種別	設計C/B/R	舗装年度	改良年度	改良年度	備考
1	28.6	3.2	1.0				4.2	AS			未		
2	19.7	2.8					3.8						
3	22.4	3.0					4.0						
4	9.7	2.5					3.5						
5	5.0	3.4					4.4						
6	7.8	2.5					3.5						
7	24.2	2.4					3.4		93	改	93		
8	16.6	2.4					3.4						
9	9.7	2.4					3.4						
10	2.6	2.4					3.4		09		09		
11	24.5	2.4					3.4						
12	7.7	2.4					3.4						
13	5.2	2.4					3.4						
14	16.2	2.0					3.0						
15	7.1	2.0					3.0						
16	6.3	2.0					3.0						
計	213.3												

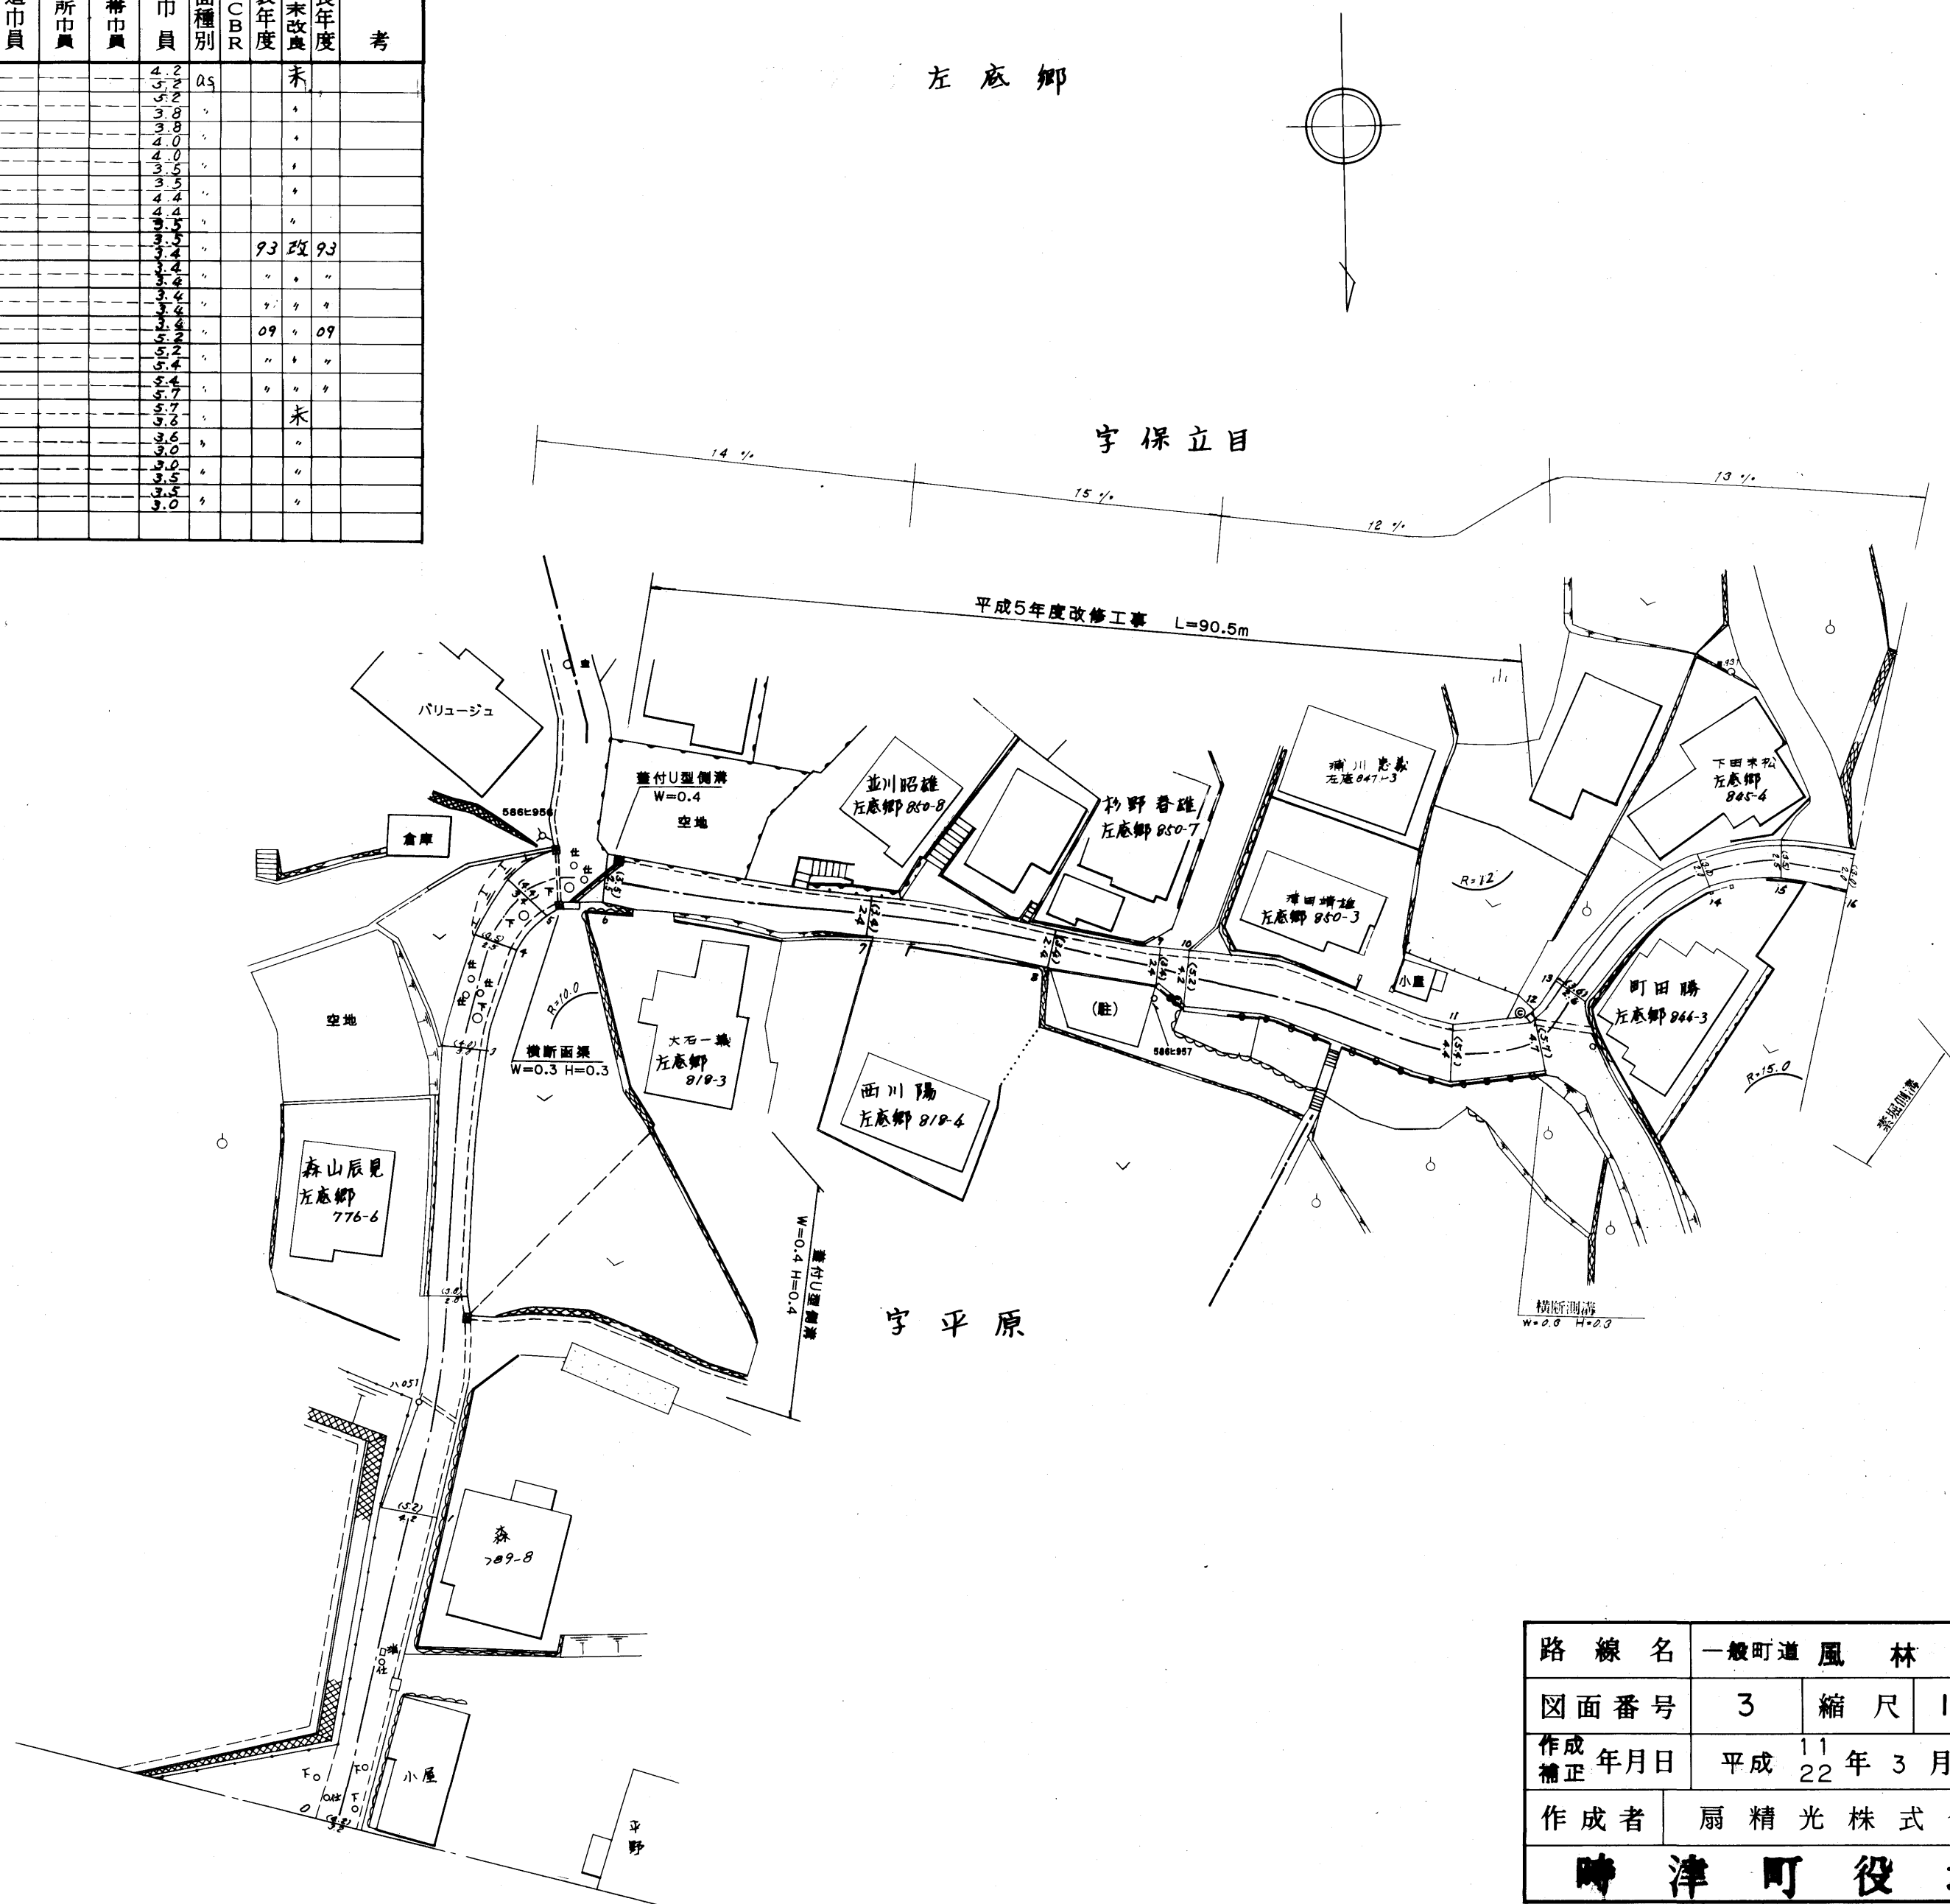

362

路 線 名	一般町道 風 林 坊 線		
図面番号	3	縮 尺	1 : 500
作成 補正 年月日	平成 11 年 3 月 31 日 22		
作成者	扇 精 光 株 式 会 社		
時 津 町 役 場			

