


大久保線1号支線

整理番号	区間長	車道巾員	路肩巾員	歩道巾員	待避所巾員	分離帯巾員	全巾員	路面種別	設計C/R	舗装年度	改良年度	備考
1	3.5	2.6	1.0				3.6	As				未
2	9.7	5.7	1.0				6.7	As				未
3	56.9	5.0	1.0				6.0					改
4	4.0	5.0	1.0				6.0					
5	4.8	5.0	1.0				10.3					
6	13.0	4.7	1.0				5.7					
7	17.0	4.5	1.0				5.5					
8	34.6	5.4	1.0				6.4					
9	4.2	4.5	1.0				5.5					
10	4.2	8.2	1.0				9.2					
11	5.5	4.6	1.0				5.6					
12	3.0	4.5	1.0				5.5					
計	160.4											

浦郷
字新地

浦郷字北泊

大久保線1号支線起点
浦郷字大久保 46-14

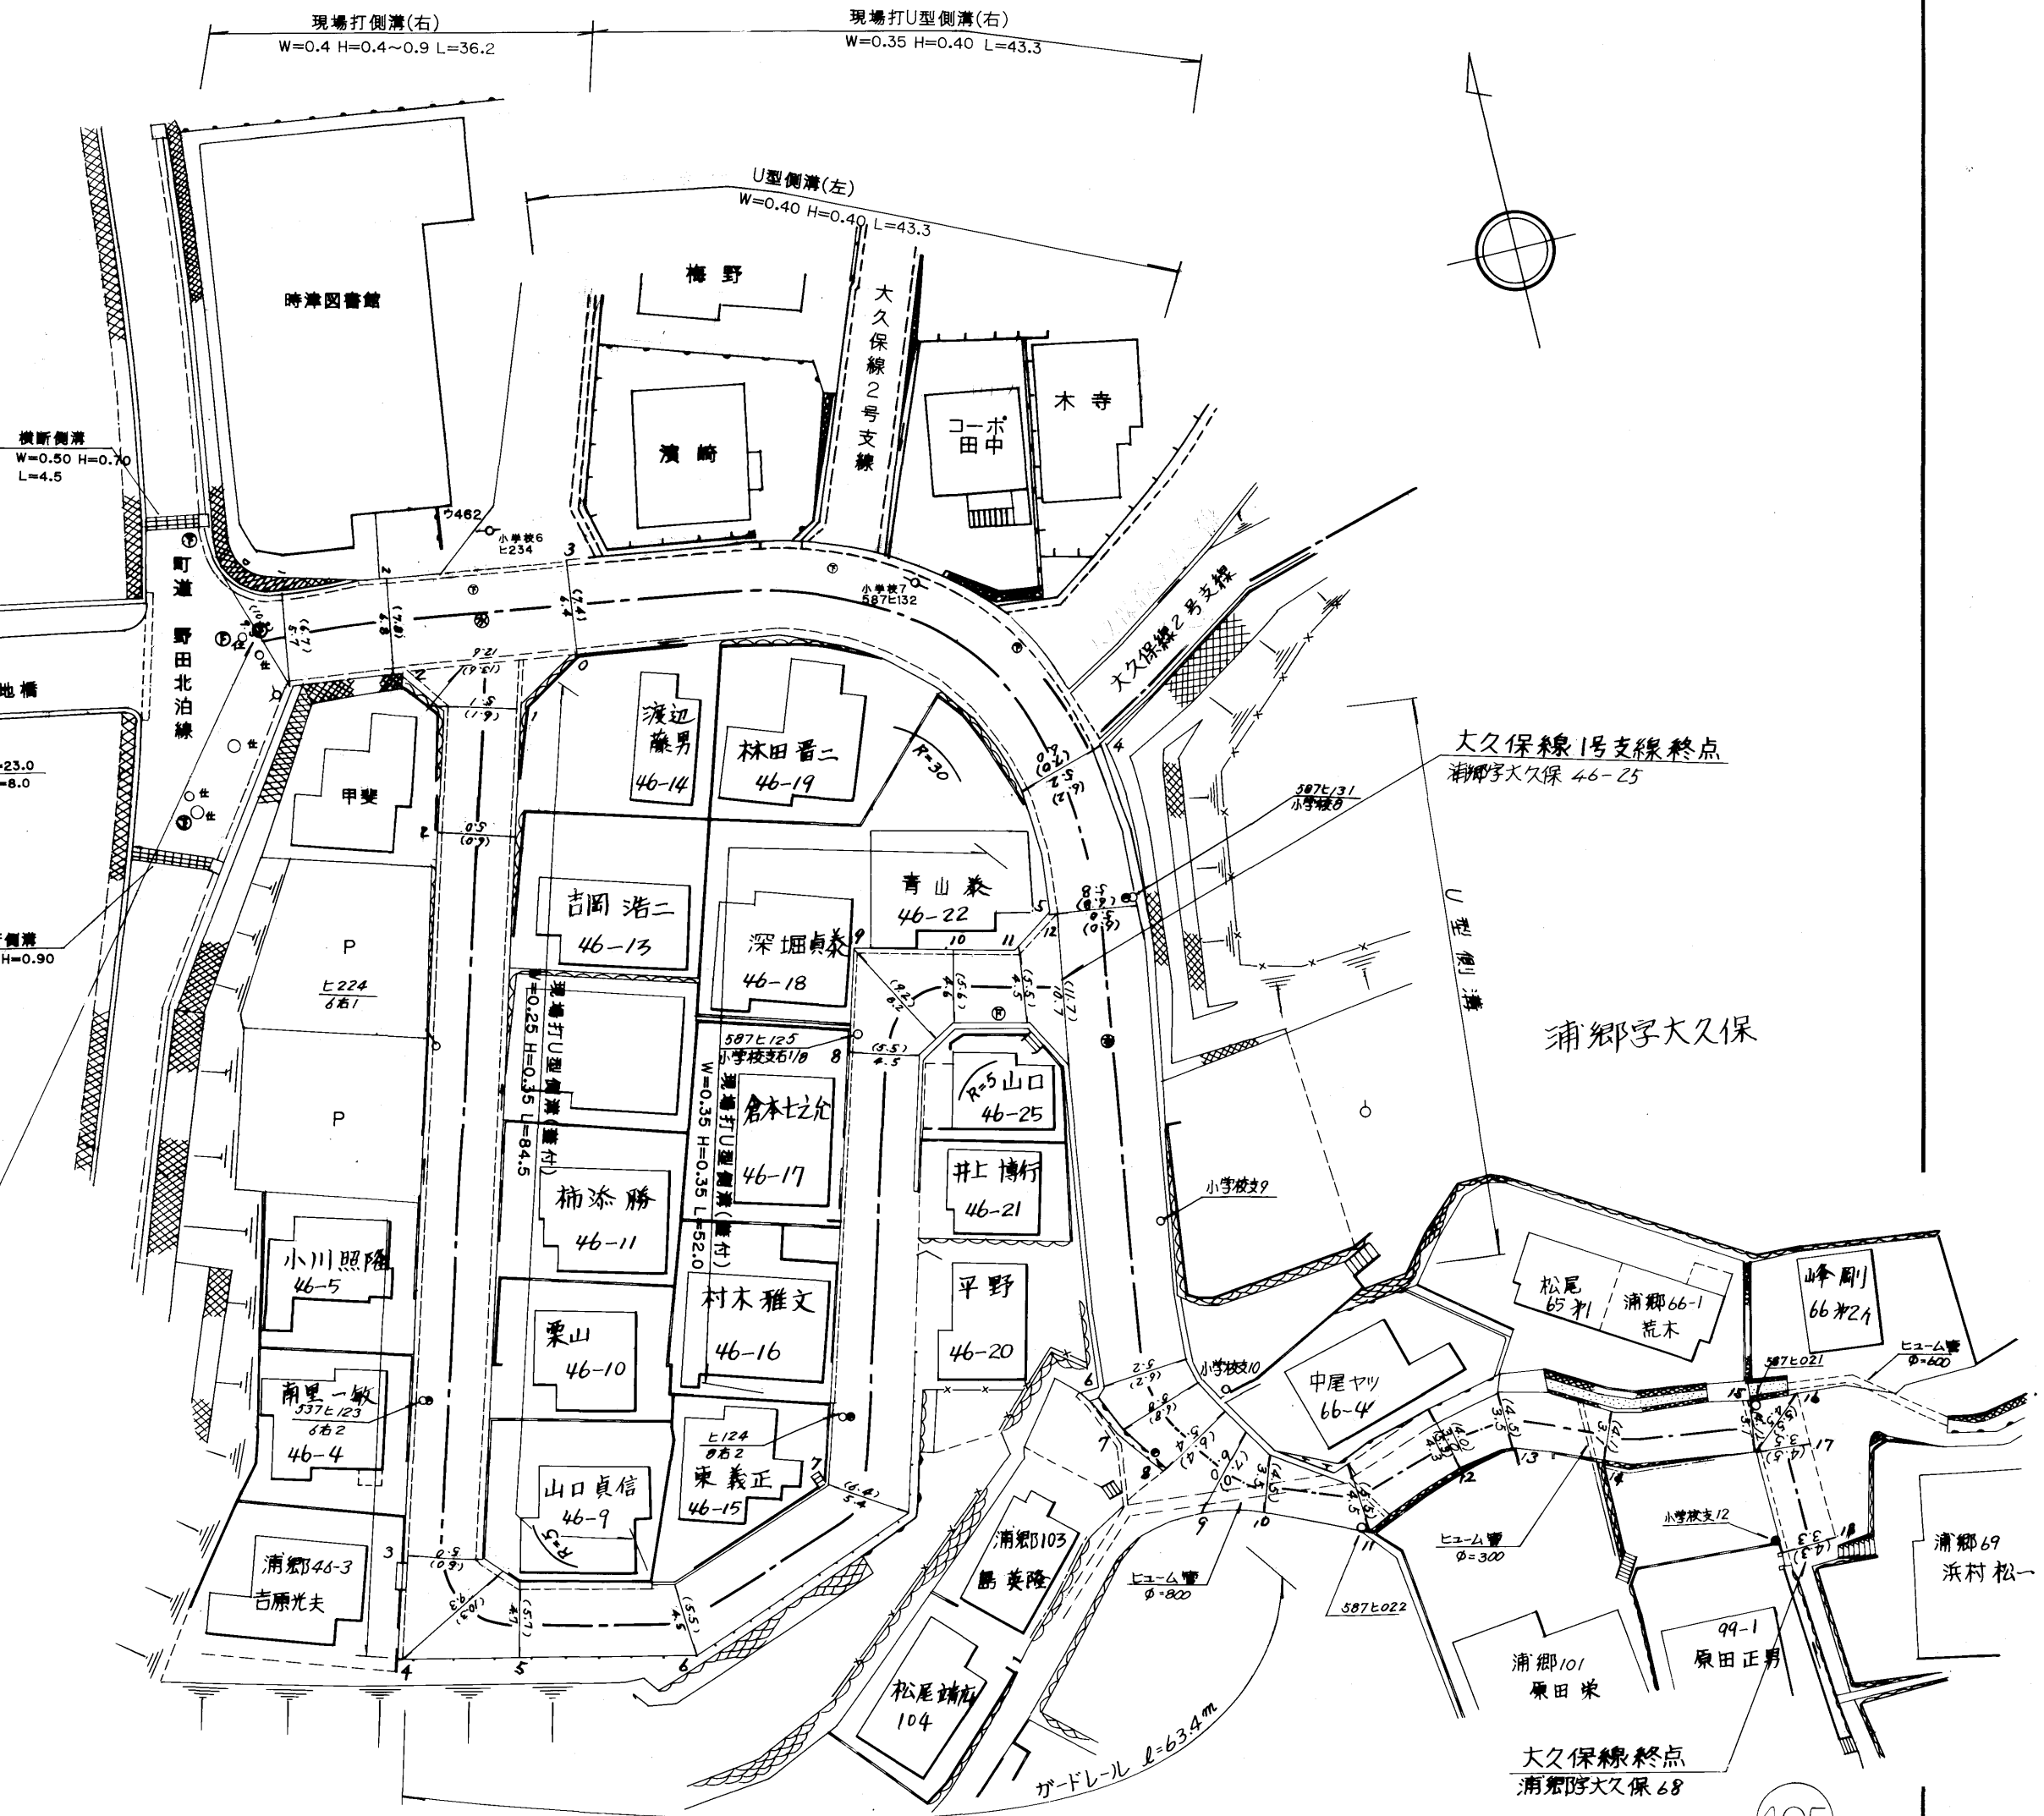


大久保線

1	1.7	2.5	1.0				3.5	As				改 2004
2	8.3	5.7	1.0				6.7	As				改 2002
3	14.3	6.8	1.0				7.8					
4	43.3	6.4	1.0				7.4					
5	11.3	6.0	1.0				7.0					
6	36.4	5.2	1.0				6.2					未
7	2.9	5.2	1.0				6.2					
8	3.9	5.8	1.0				6.8					
9	3.5	5.4	1.0				6.4					
10	3.5	6.0	1.0				7.0					
11	7.2	3.5	1.0				4.5					

12	8.0	6.5	1.0				5.5	As				未
13	4.8	4.3	1.0				5.3					
14	8.2	3.0	1.0				4.0					
15	11.3	3.5	1.0				4.5					
16	1.8	3.7	1.0				4.7					
17	2.2	3.1	1.0				4.1					
18	8.0	4.5	1.0				5.5					
計	180.6	3.5	1.0				4.5					

路線名	一般町道 大久保線		
図面番号	1	縮尺	1:500
作成年月日	昭和55年4月1日 平成17年3月31日		
作製者	扇精光株式会社		
時津町役場			

整理番号	区間長	車道幅員	路肩幅員	歩道等幅員(右)	歩道等幅員(左)	待避所幅員	中央帯幅員	全幅員	路面種別	設計C B R	舗装年度	改良未改良	改良年度	備考
1	4.0	7.7	1.0					8.7	as			改		
2	15.5	5.0	1.0					6.0	"			"		
3	10.2	5.0	1.0					6.0	"			"		
4	14.0	5.2	1.0					6.2	"			"		
5	24.4	5.4	1.0					6.4	"			"		
6	3.5	5.3	1.0					6.3	"			"		
7	3.2	7.4	1.0					8.4	"			"		
8	8.0	5.2	1.0					6.2	"			"		
9	3.7	7.0	1.0					8.0	"			"		
10	4.5	3.4	1.0					4.4	"			"		
11	28.2	3.2	1.0					4.2	"			"		
12	0.7	3.2	1.0					4.2	"			"		
13	19.2	3.7	1.0					4.7	"			"		
14	1.7	3.8	1.0					4.8	"			"		
計	140.8													

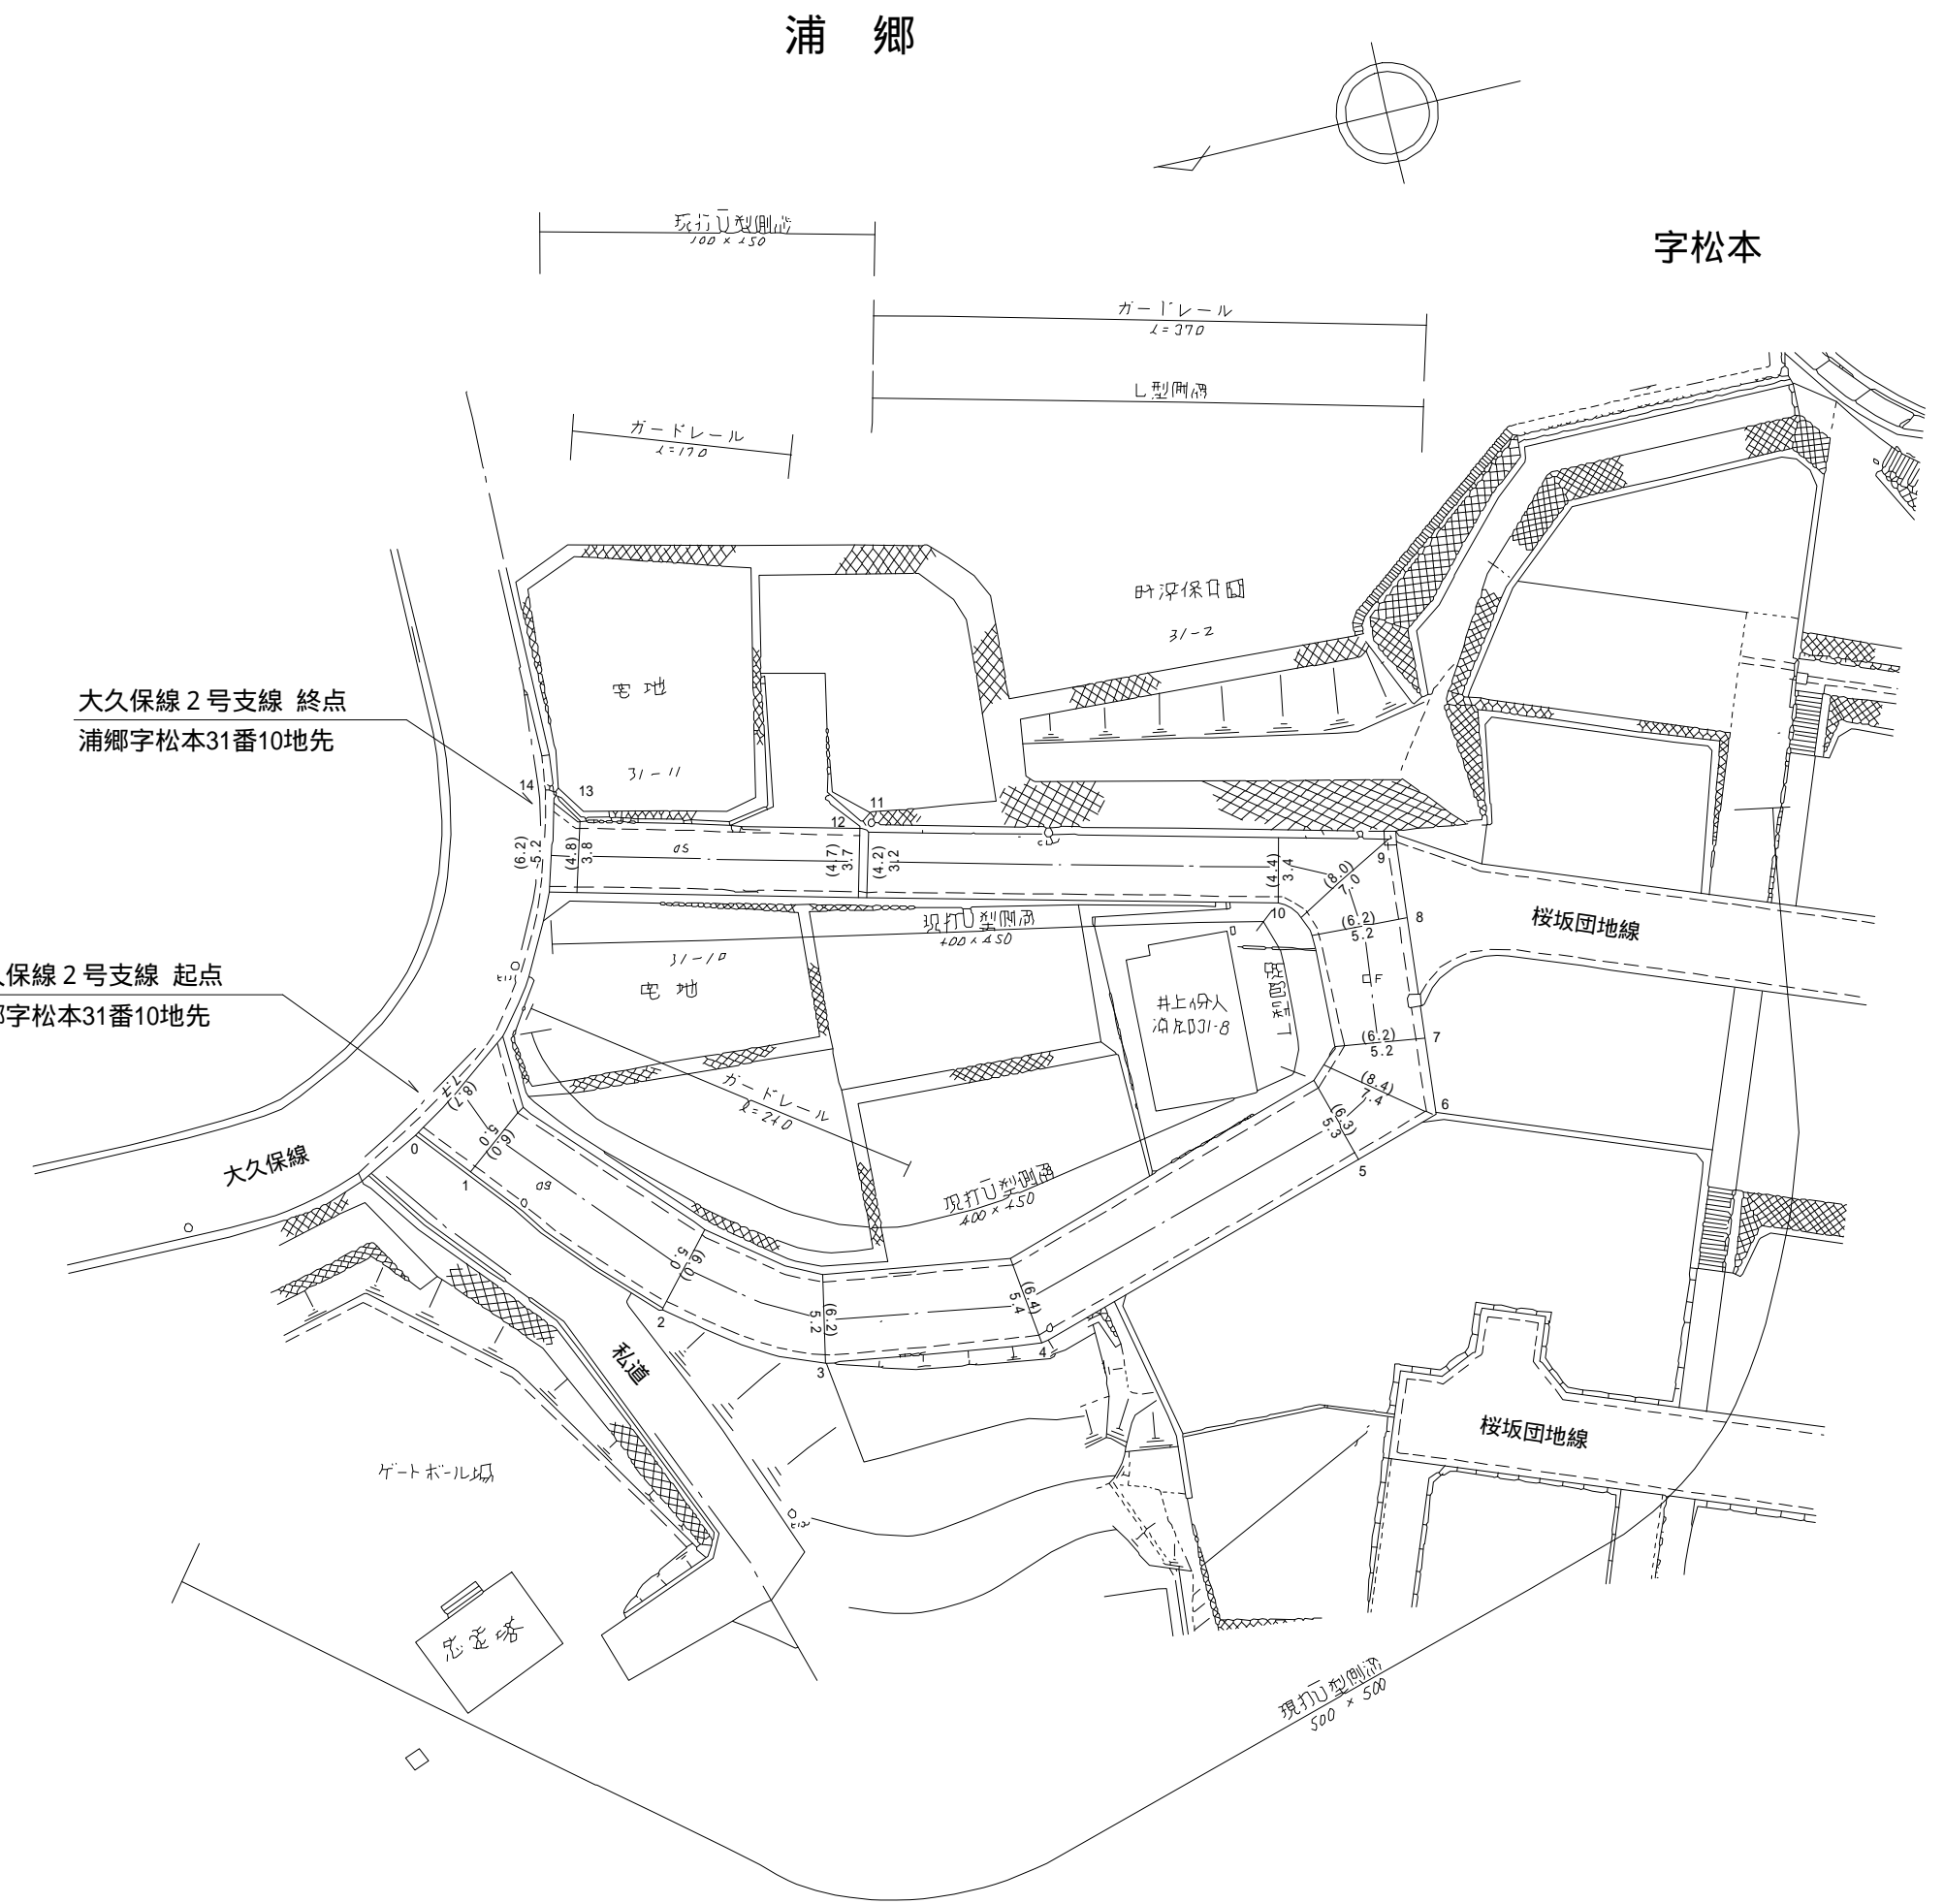

字大久保

大久保線 2号支線 終点
浦郷字松本31番10地先

大久保線 2号支線 起点
浦郷字松本31番10地先

路線名	一般町道 大久保線		
図面番号	2	縮尺	1 : 500
作成年月日	昭和 59年 4月 1日 令和 2年 3月 31日		
作成者	扇精光コンサルタンツ株式会社		
時津町役場			