



整理番号	区間長	車道巾員	路肩巾員	歩道等巾員(右)	歩道等巾員(左)	待避所巾員	中央帯巾員	全巾員	路面種別	設計C/R	舗装年度	改良未改良	改良年度	備考
1	1.3	10.0	1.0					11.0	AS		2002	改	2002	
2	5.9	8.2	1.0					9.2	〃					
3	1.5	4.3	1.0					5.3	〃					
4	9.0	3.2	1.0					4.2	〃					
5	2.0	3.5	1.0					4.5	〃					
6	2.8	3.5	1.0					4.5	〃					
7	9.5	2.0	1.0					3.0	〃			未		
8	10.0	2.0	1.0					3.0	Co					
9	11.7	1.6	1.0					2.6	〃					
10	2.0	2.4	1.0					3.4	〃					
11	2.9	4.8	1.0					5.8	〃					
12	20.1	1.7	1.0					2.7	〃					
13	7.3	1.3	1.0					2.3	〃					
14	0.8	2.7	1.0					3.7	〃					
15	4.9	3.6	1.0					4.6	〃					
16	7.0	2.2	1.0					3.2	〃					
17	5.3	1.9	1.0					2.9	〃					
18	18.7	1.7	1.0					2.7	〃					
19	0.5	1.6	1.0					2.6	〃					
20	10.6	1.4	1.0					2.4	〃					
21	1.8	1.5	1.0					2.5	〃					
22	17.7	1.0	1.0					2.0	〃					
23	7.4	1.2	1.0					2.2	〃					
24	5.8	1.1	1.0					2.1	〃					
計	166.5													

野 田 郷

字 中 尾

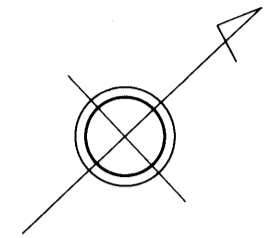

中尾線終点  
野田郷字中尾314-1

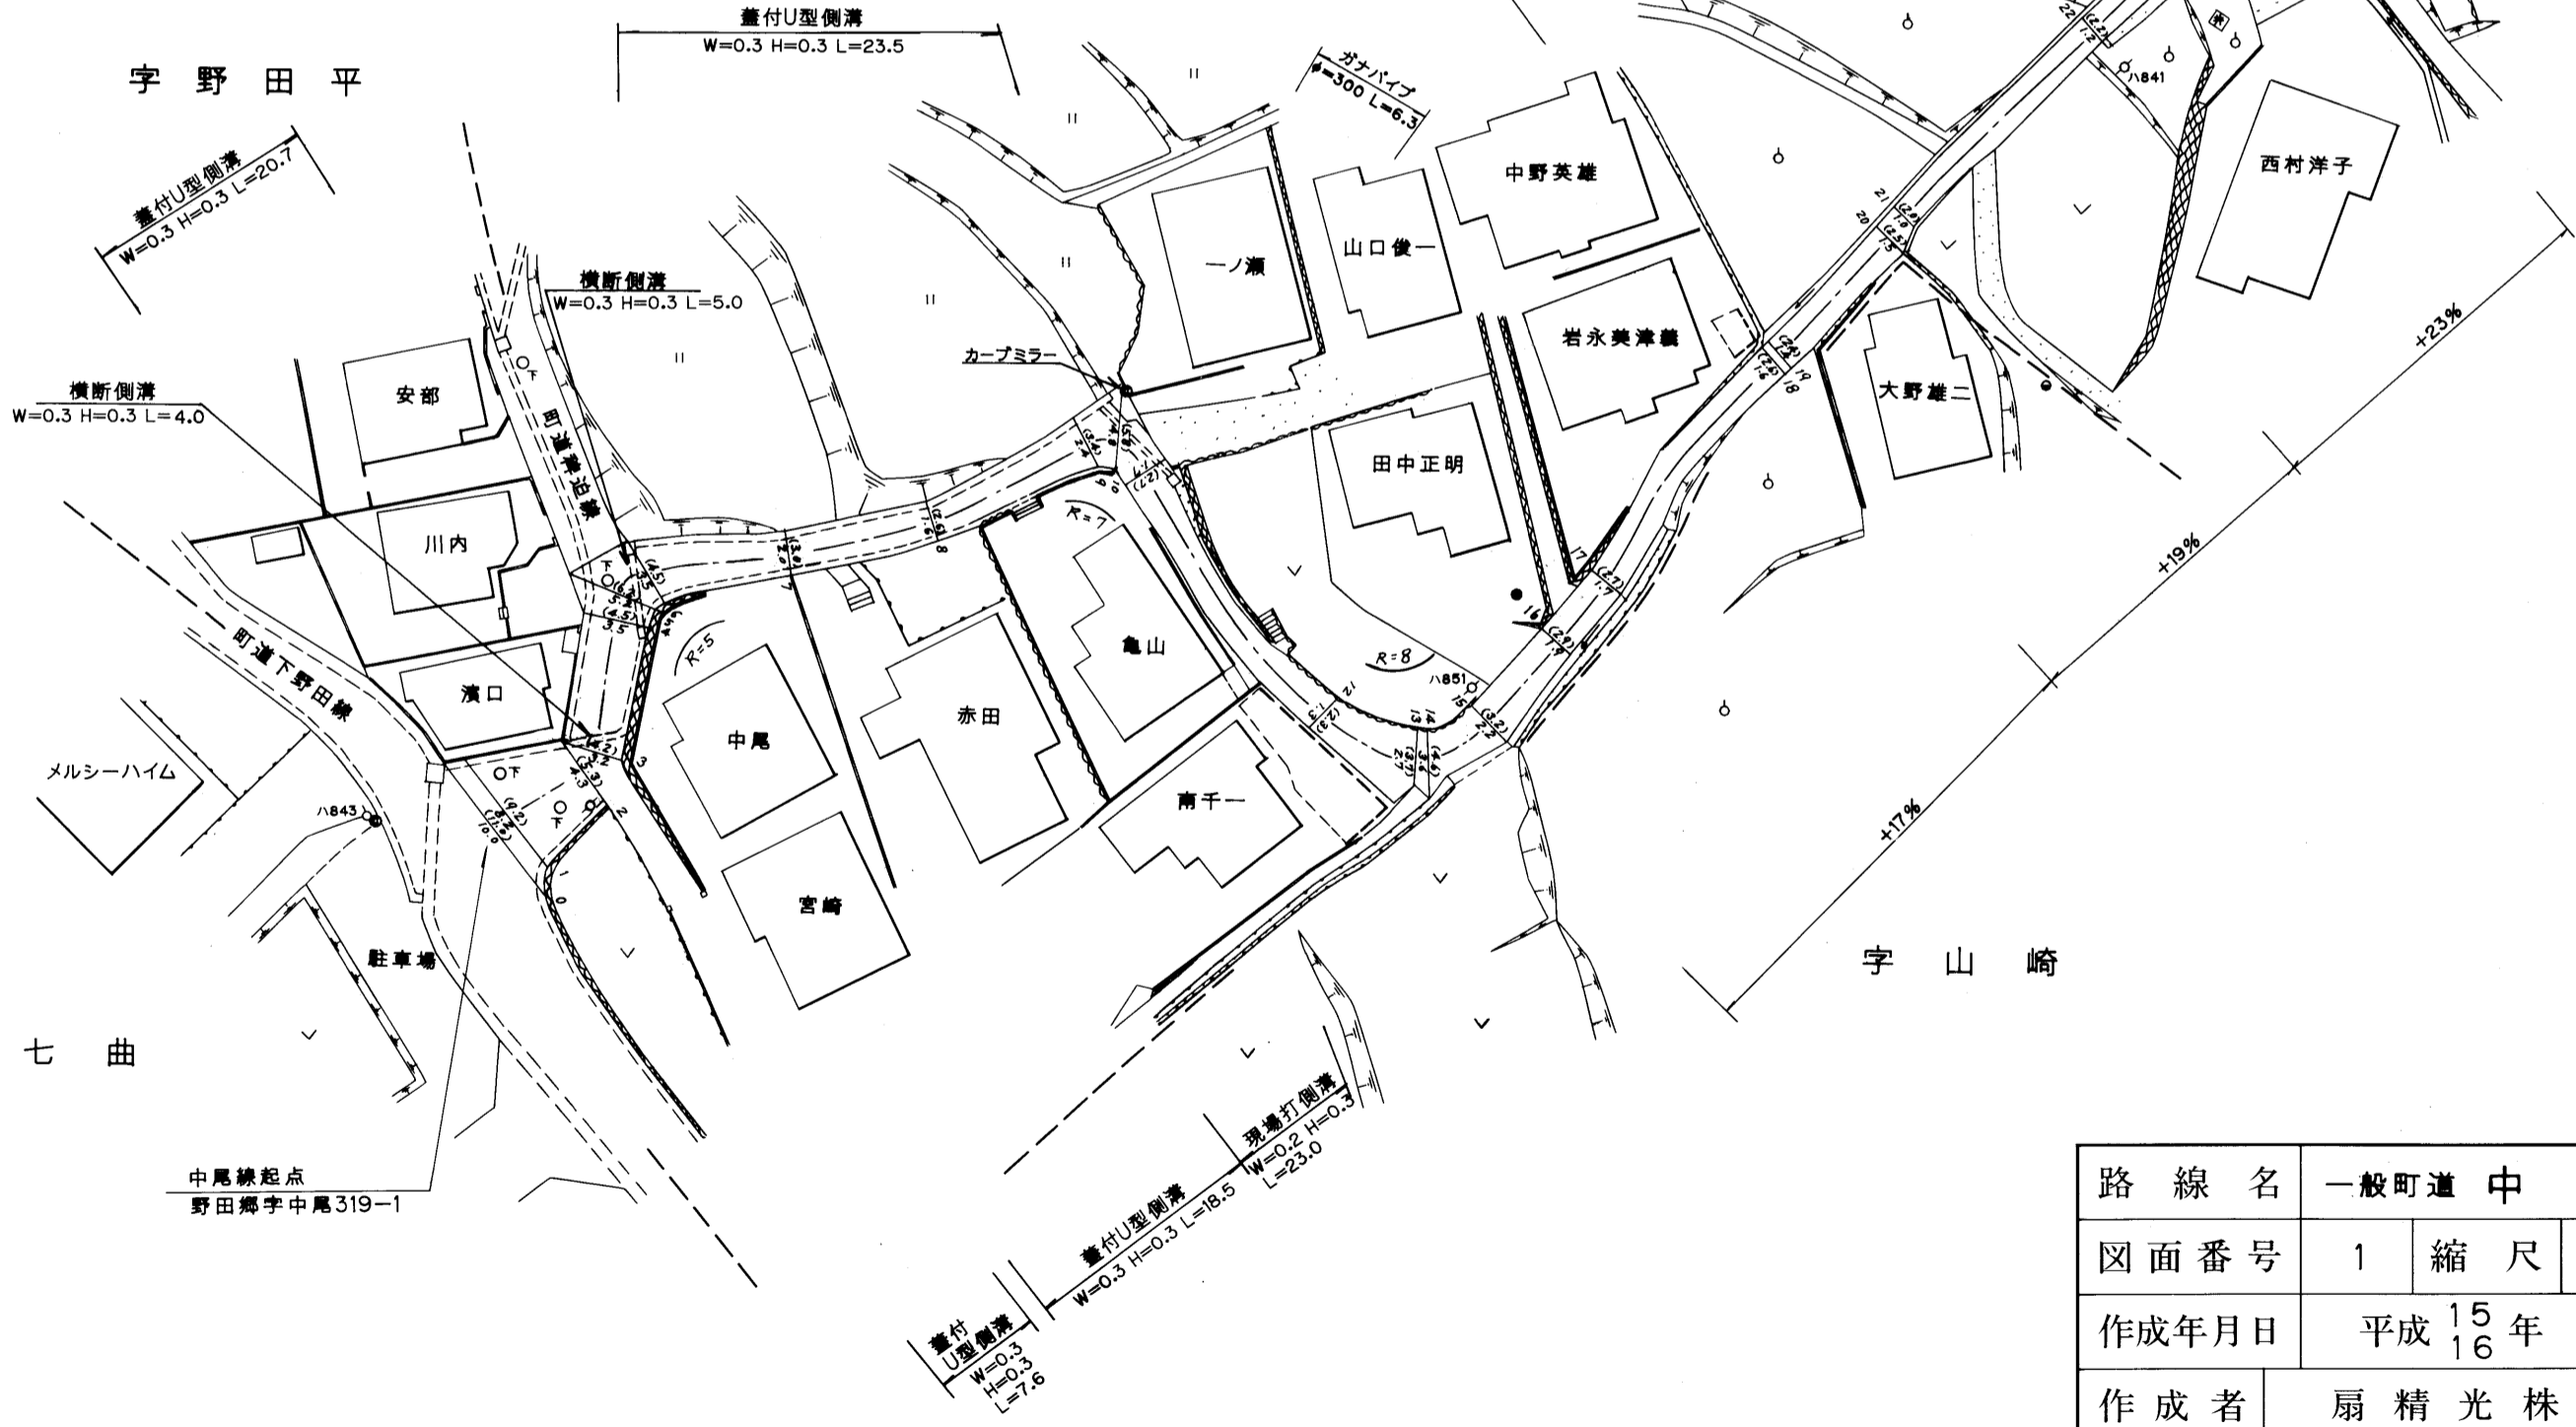

路線名	一般町道 中 尾 線		
図面番号	1	縮尺	1:500
作成年月日	平成 15 年 3 月 31 日		
作成者	扇精光株式会社		
時 津 町 役 場			