



整理番号	区間長	車道巾員	路肩巾員	歩道等巾員(右)	歩道等巾員(左)	待避所巾員	中央帯巾員	全巾員	路面種別	設計C/R	舗装年度	改良未改良	改良年度	備考
1	1.8	3.7	4.5					8.2	C6		89	改	89	
2	1.1	3.7	3.7					7.4	"	"	"	"	"	
3	2.8	3.7	4.4					8.1	"	"	"	"	"	
4	1.8	3.7	6.3					10.0	"	"	"	"	"	
5	20.0	3.7	7.0					4.7	"	"	"	"	"	
6	27.3	3.7	7.0					4.7	"	"	"	"	"	
7	2.3	3.7	2.9					6.6	"	"	"	"	"	
8	4.6	3.7	6.0					9.7	"	"	"	"	"	
9	2.1	3.7	6.9					7.7	"	"	"	"	"	
10	7.5	3.7	7.0					4.7	"	"	"	"	"	
11	2.3	3.7	7.0					4.5	"	"	"	"	"	
12	2.7	3.3	7.0					4.5	"	"	"	"	"	
計	76.2													

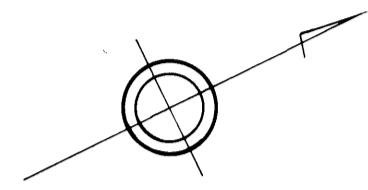

野田郷

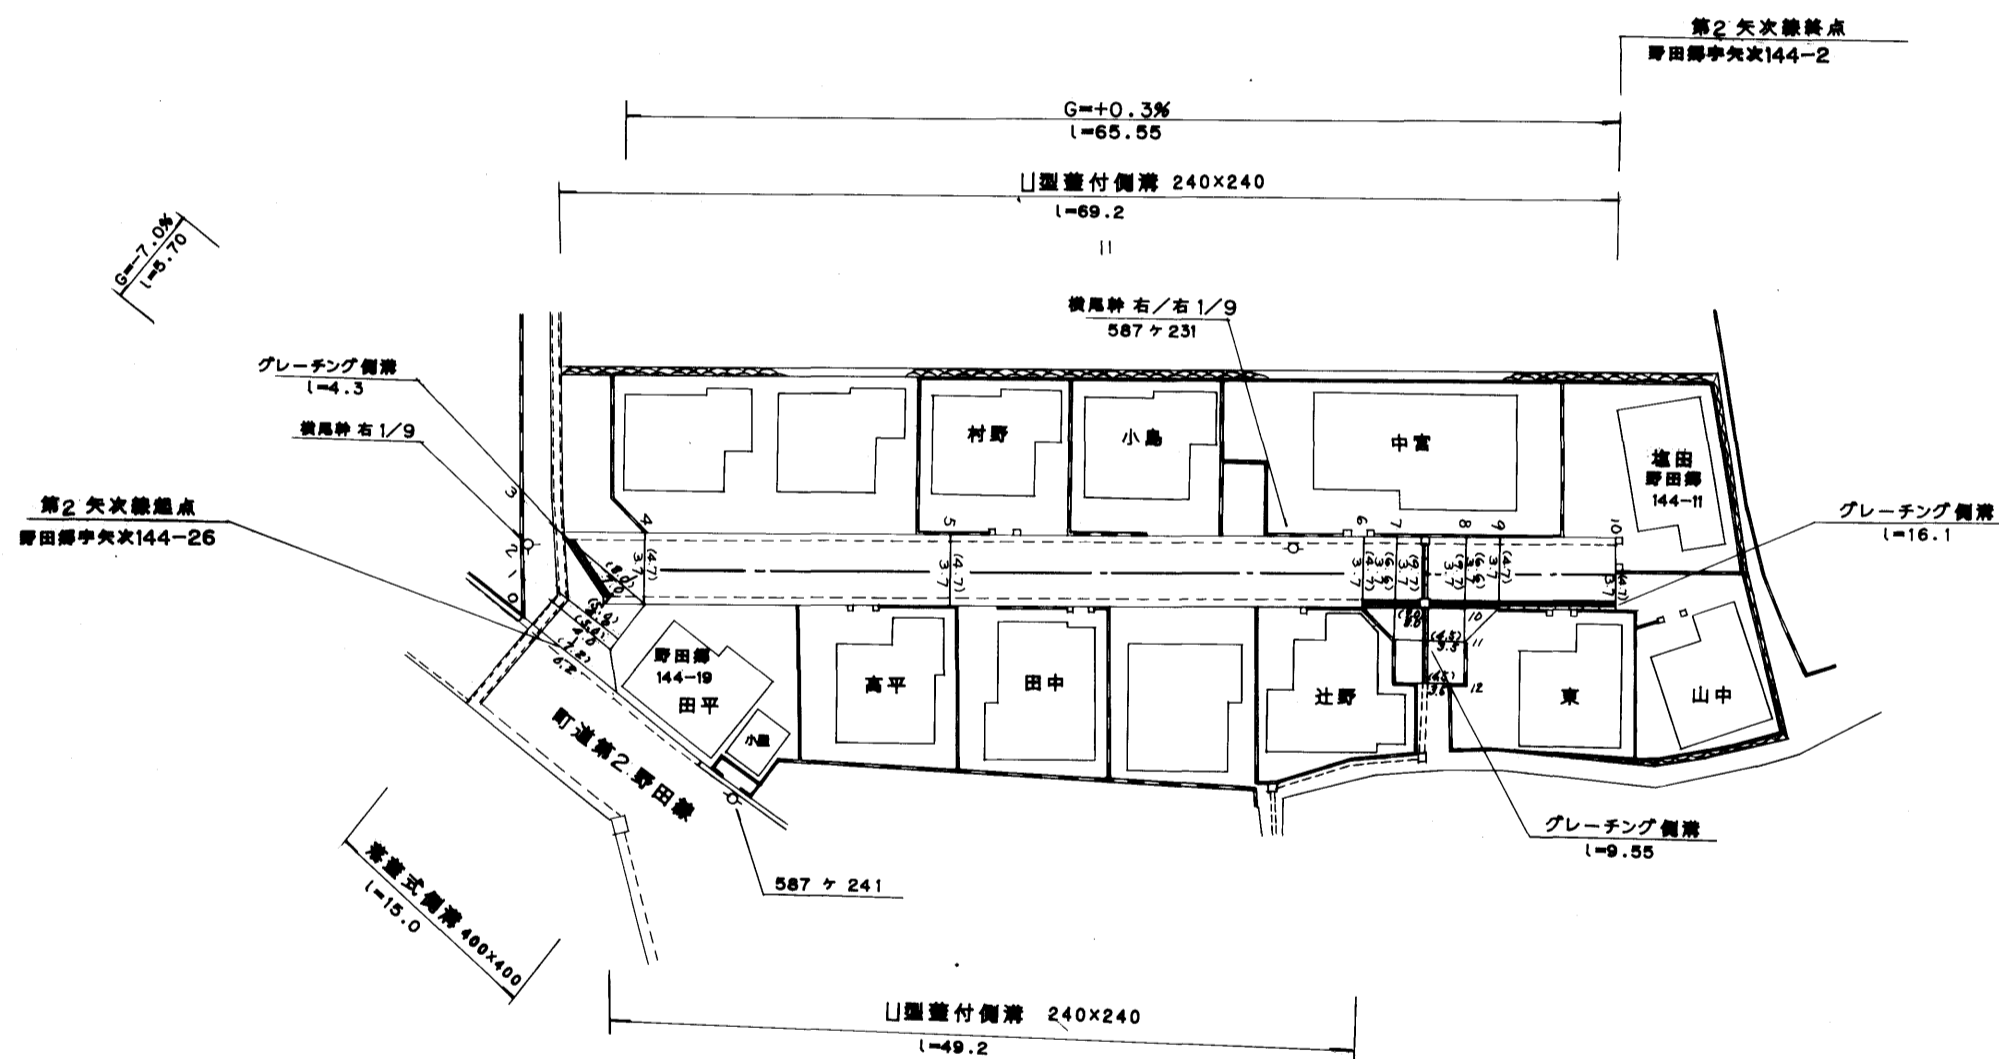

路線名	一般町道 第2矢次線		
図面番号	1	縮尺	1:500
作成年月日	平成 2年 3月28日		
作成者	扇精光株式会社		
時津町役場			