



整理番号	区間長	車道巾員	路肩巾員	歩道巾員	待避所巾員	分離帯巾員	全巾員	路面種別	設計C/B/R	舗装年度	改良未改良	改良年度	備考
1	1.0	3.0	1.0				4.0	25			未		
2	10.1	2.4	1.0				3.4						
3	1.1	2.4	1.0				3.4						
4	4.3	2.4	1.0				3.4						
5	9.1	2.4	1.0				3.4						
6	7.7	2.4	1.0				3.4						
7	1.7	3.0	1.0				4.0						
8	11.0	3.0	1.0				4.0						
9	16.9	3.4	1.0				4.4				改 2015		
10	3.4	4.2	1.0				5.2						
11	9.5	5.0	1.0				6.0						
12	10.7	3.9	1.0				4.9						
13	5.4	4.6	1.0				5.6						
14	9.2	4.9	1.0				5.9						
15	1.4	3.7	1.0				4.7						
16	3.7	4.2	1.0				5.2				未		
17	5.2	2.6	1.0				3.6						
18	7.5	1.8	1.0				2.8						
19	12.9	2.4	1.0				3.4						
20	28.7	2.0	1.0				3.0						
21	22.4	2.0	1.0				3.0						
計	182.9												

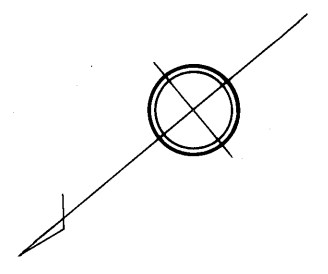

元村郷字宮口

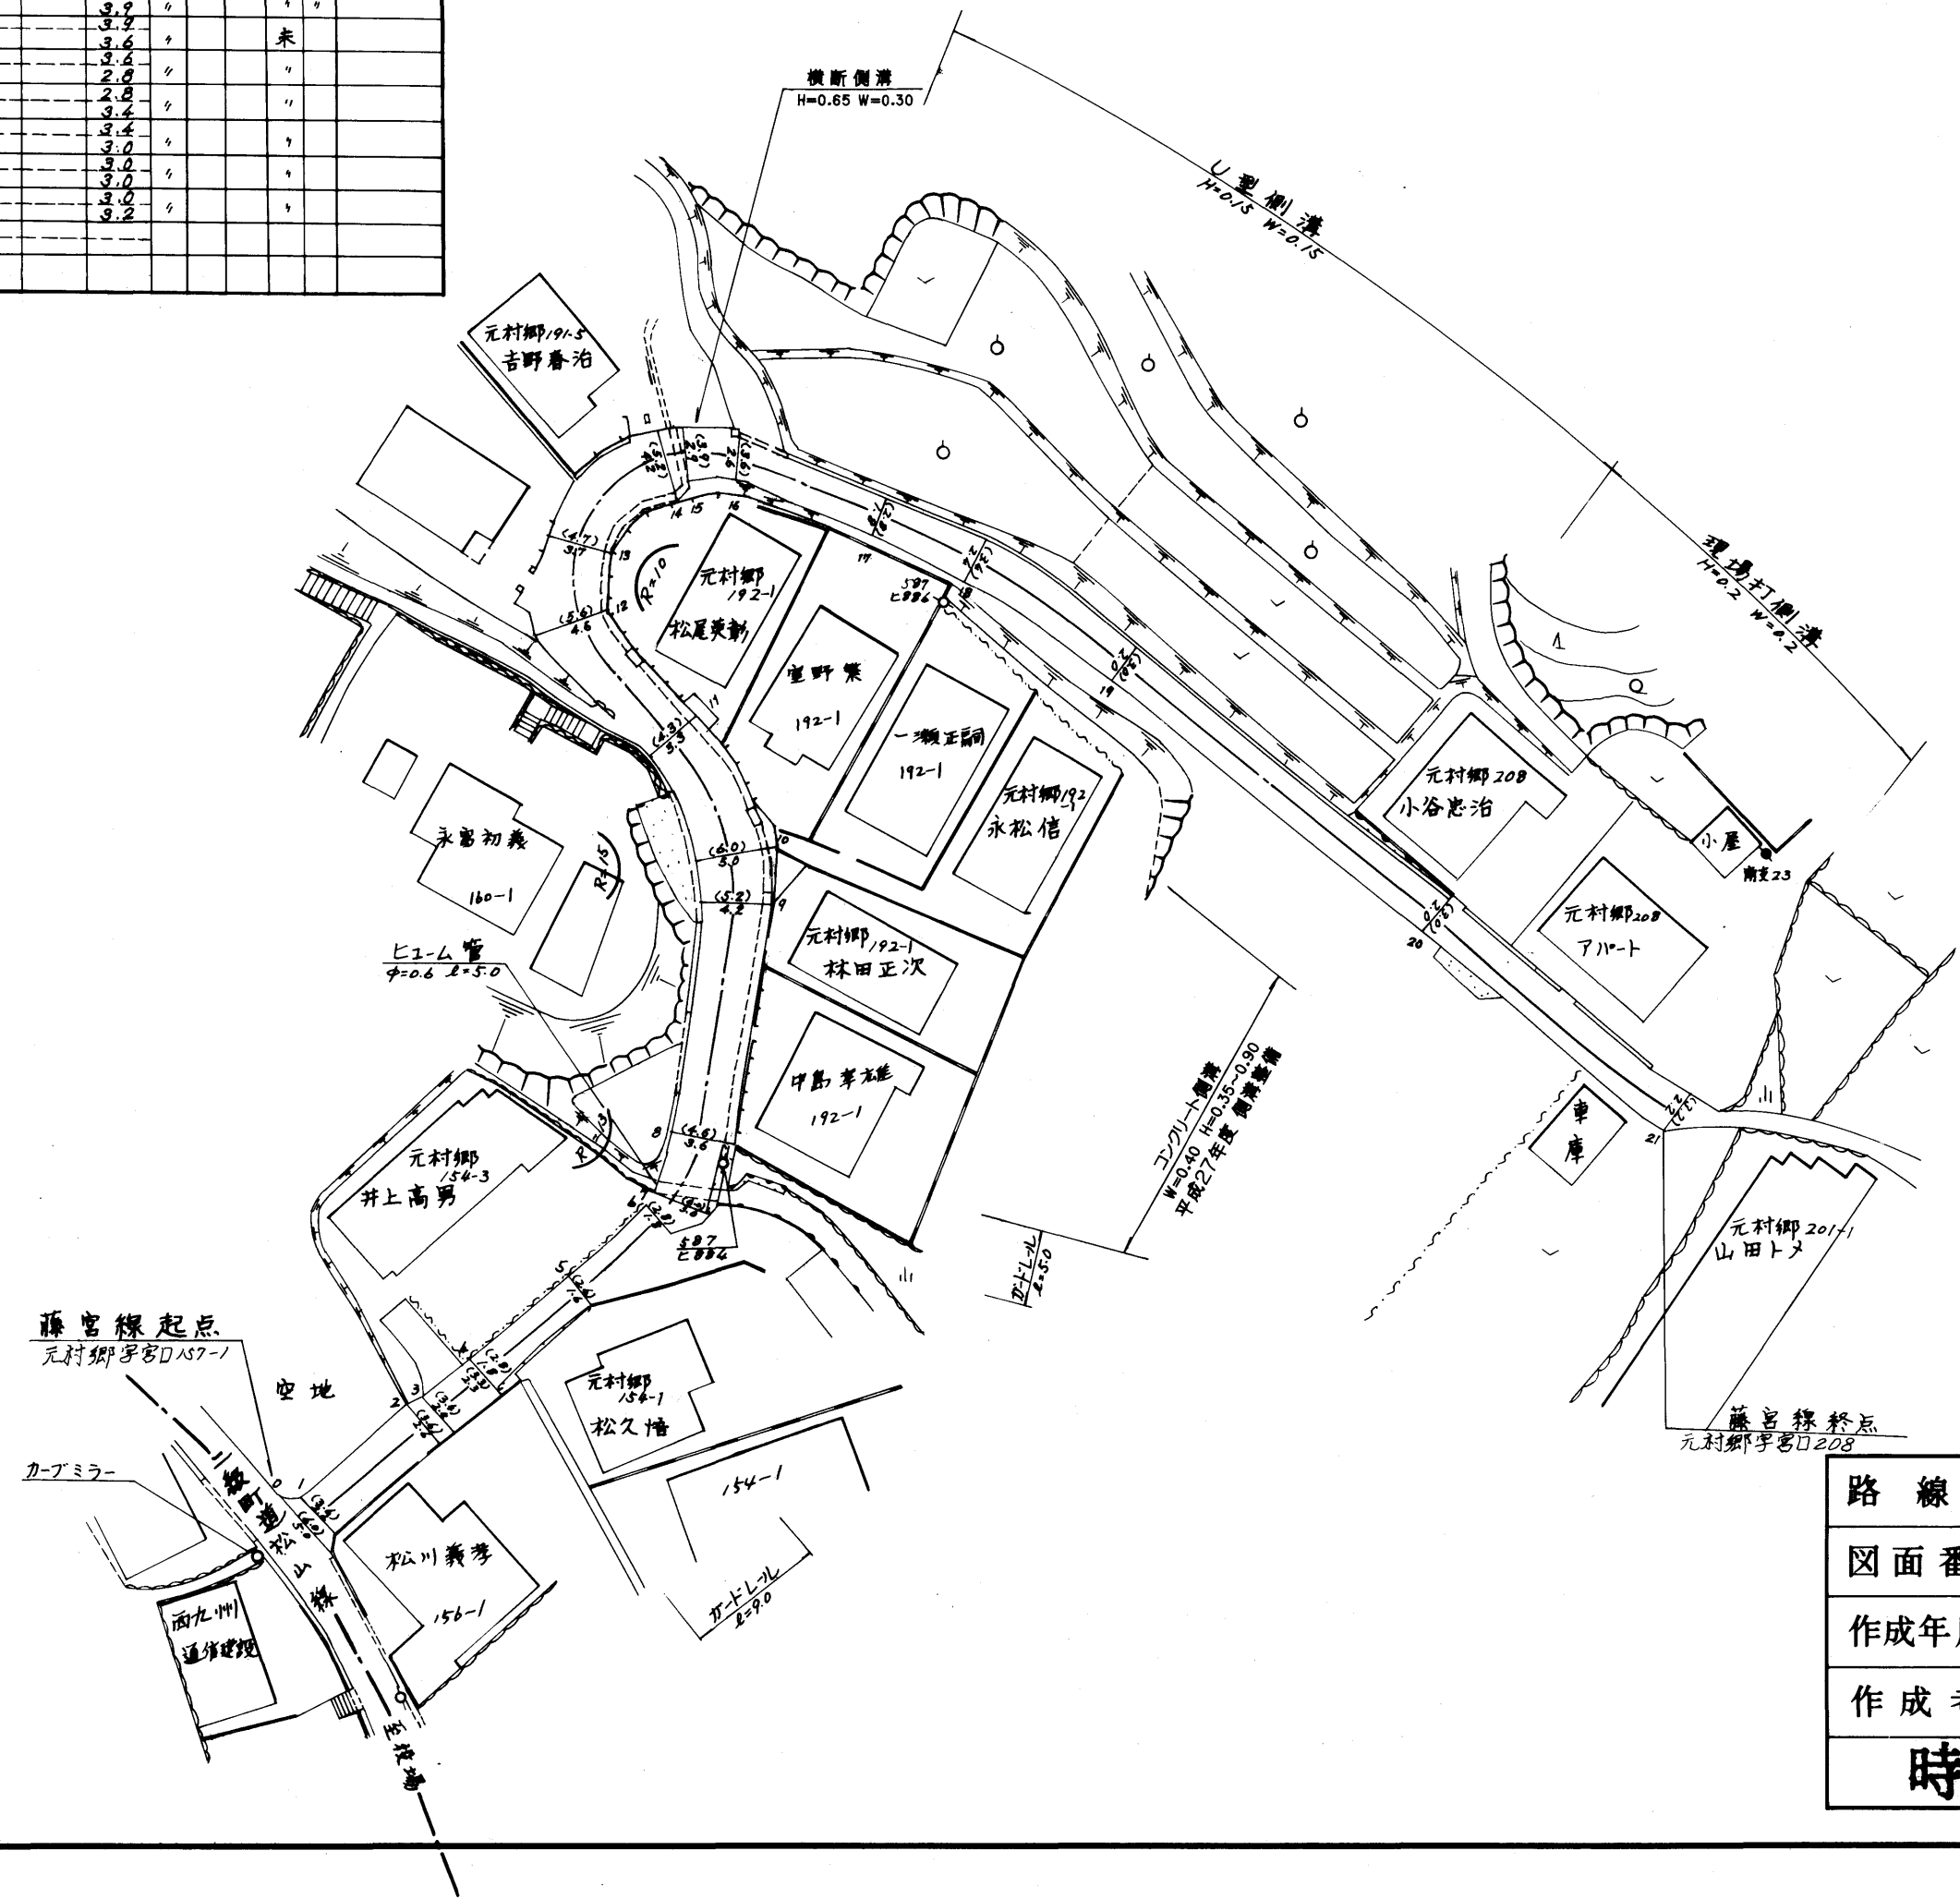

元村郷字藤ノ尾

路線名	一般町道 藤 宮 線		
図面番号	1	縮尺	1:500
作成年月日	昭和 59 年 4 月 1 日 平成 28 年 3 月 31 日		
作成者	扇精光株式会社		
時津町役場			