



整理番号	区間長	車道巾員	路肩巾員	歩道等巾員(右)	歩道等巾員(左)	待避所巾員	中央帯巾員	全巾員	路面種別	設計C/R	舗装改良	改良未改良	改良年度	備考
1	1.7	3.9	1.0					4.9	2S				改	
2	10.0	3.9	1.0					4.9	"				"	
3	14.7	3.4	1.0					4.4	"				"	
4	13.3	3.4	1.0					4.4	"				"	
5	15.3	3.2	1.0					4.2	"				"	
6	3.0	3.2	1.0					4.2	"				"	
7	9.9	4.7	1.0					5.7	"				"	
8	8.9	4.7	1.0					5.7	"				"	
9	3.5	12.7	1.0					13.7	"				"	
10	4.5	7.0	1.0					8.0	"				"	
11	13.6	5.0	1.0					6.0	"				"	
12	15.5	4.9	1.0					5.9	"				"	
13	4.7	5.2	1.0					6.2	"				"	
14	3.5	5.2	1.0					6.2	"				"	
15	5.4	4.5	1.0					5.5	"				"	
16	3.5	2.3	1.0					3.3	"				"	
17	2.3	3.3	1.0					4.3	"				"	
18	3.9	4.2	1.0					5.2	"				"	
19	4.7	5.8	1.0					6.8	"				"	
計	141.9													

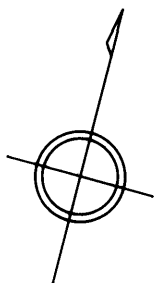

元村郷

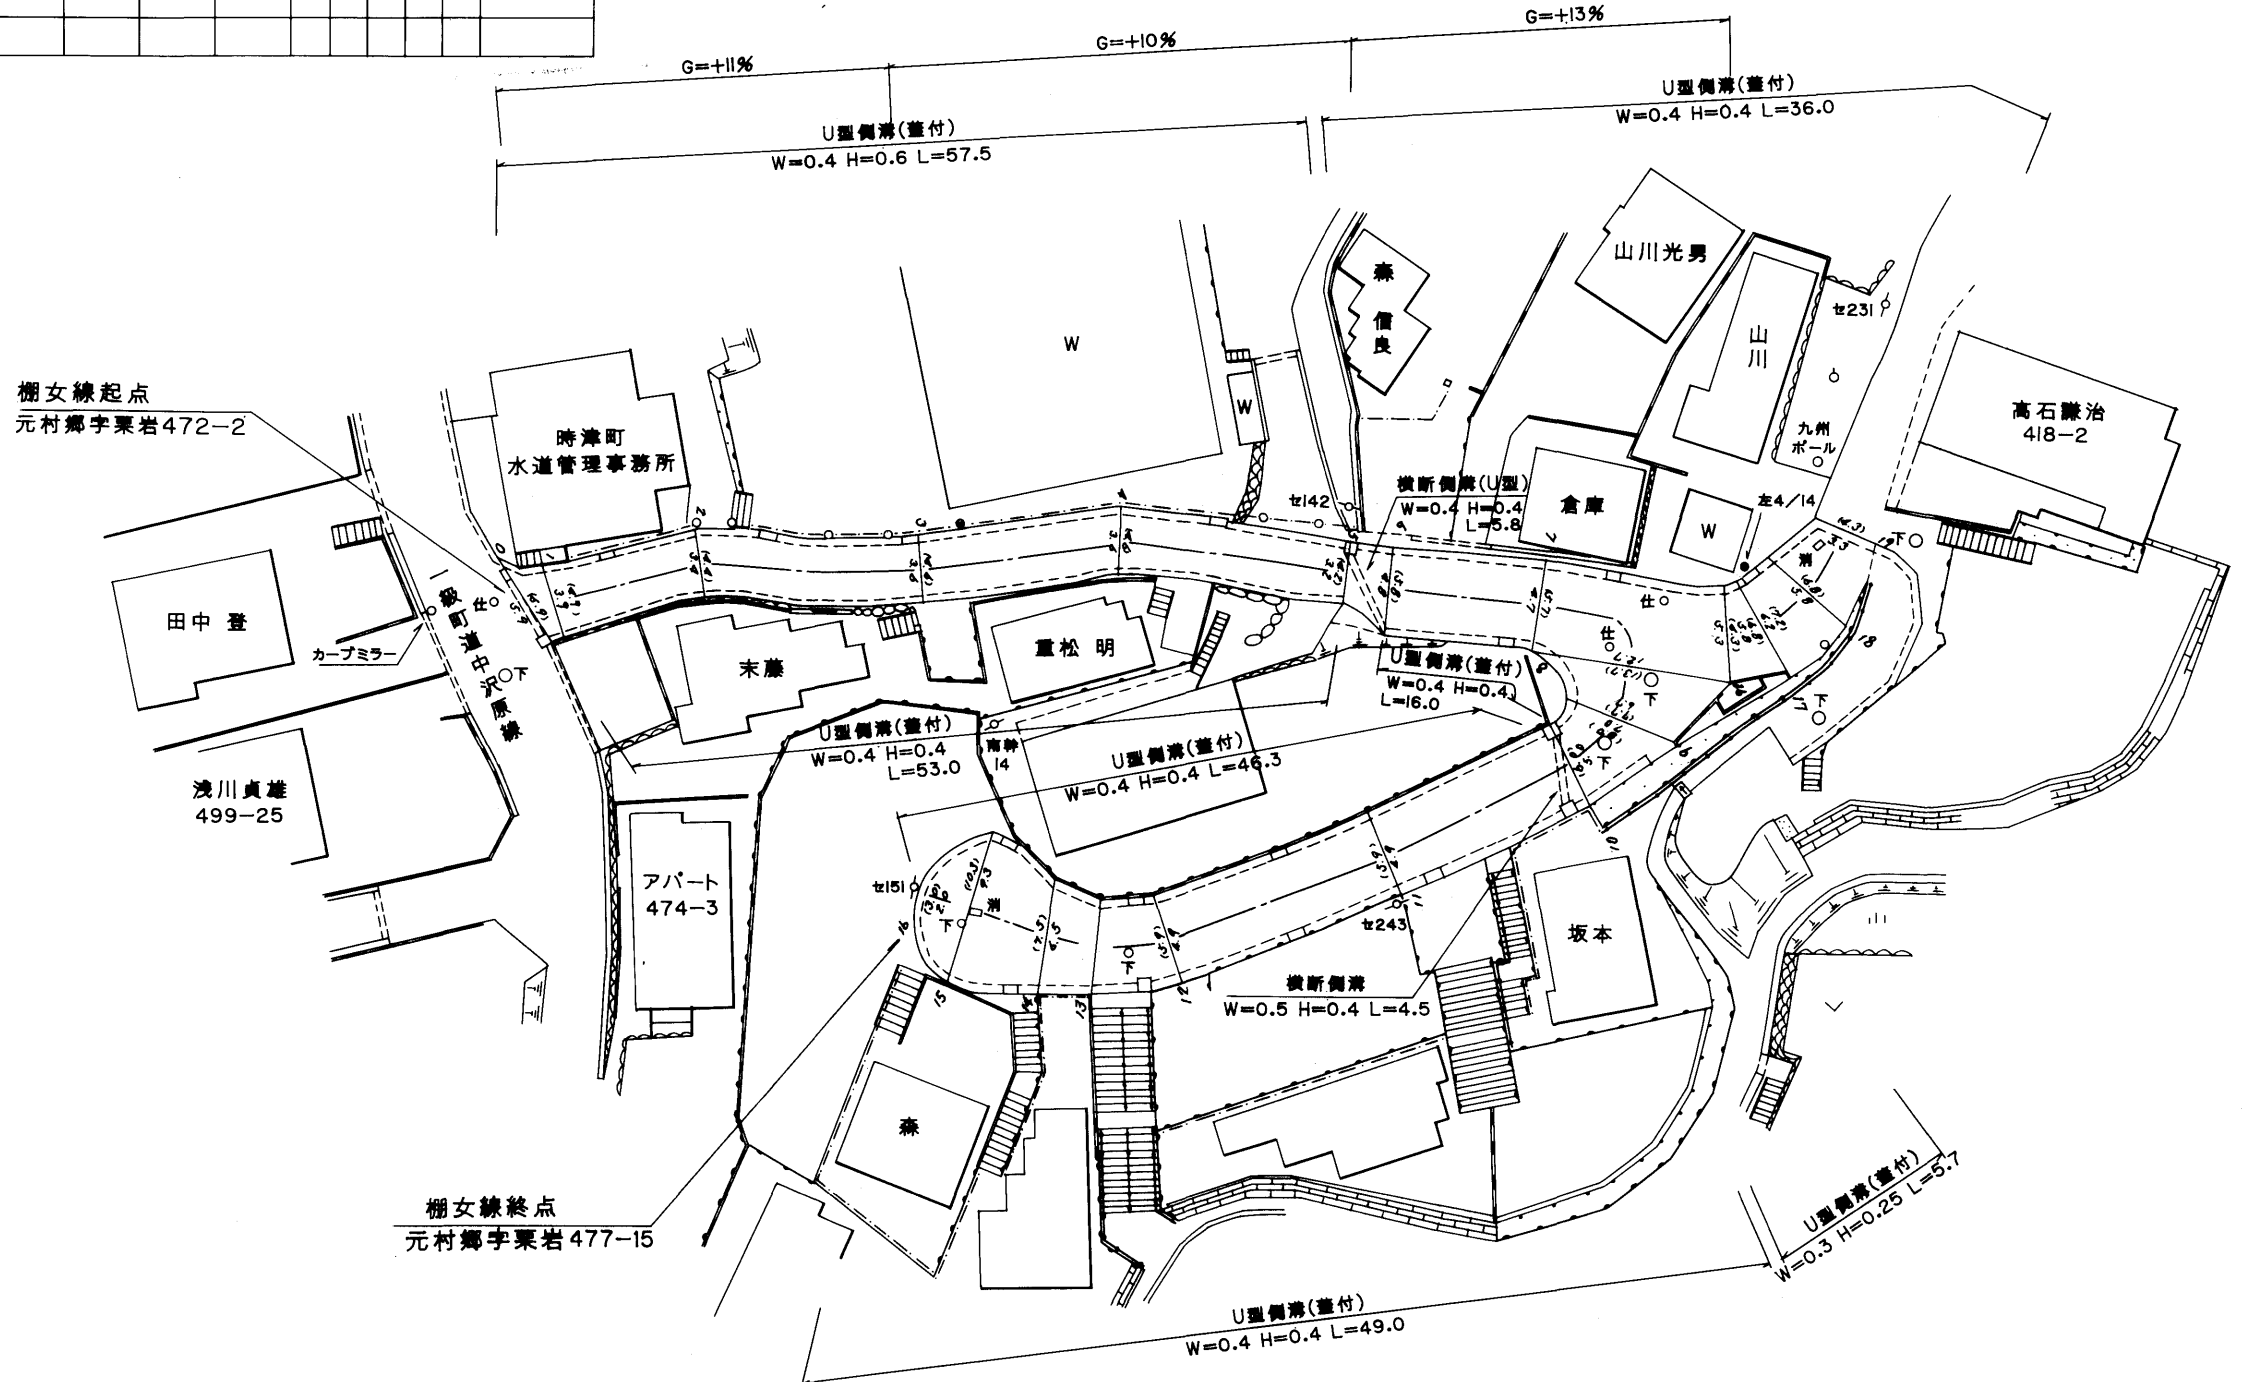

路線名	一般町道棚女線	
図面番号	1	縮尺 1:500
作成年月日	平成10年3月31日	
作成者	扇精光株式会社	
時津町役場		