


整理番号	区間長	車道幅員	路肩幅員	歩道等幅員(右)	歩道等幅員(左)	待避所幅員	中央帯幅員	全幅員	路面種別	設計C B R	舗装年度	改良未改良	改良年度	備考
1	2.1	11.2 6.8	1.0 1.0					12.2 7.8	as		2017	改	2017	
2	7.2	6.8 6.8	1.0 1.0					7.8 7.8	"		"	"	"	
3	4.2	6.8 9.1	1.0 1.0					7.8 10.1	"		"	"	"	
4	4.2	7.0 7.0	1.0 1.0					8.0 8.0	"		"	"	"	
5	34.4	7.0 7.0	1.0 1.0					8.0 8.0	"		"	"	"	
6	8.7	7.0 8.5	1.0 1.0					8.0 9.5	"		"	"	"	
7	2.7	8.5 5.0	1.0 1.0					9.5 6.0	"		"	"	"	
8	29.7	4.9 4.9	1.0 1.0					6.0 5.9	"		"	"	"	
9	44.2	5.0 5.0	1.0 1.0					6.0 6.0	"		"	"	"	
10	21.6	5.0 5.0	1.0 1.0					6.0 6.0	"		"	"	"	

中央第2-7号線 起点  
元村郷字岩本53番1地先

整理番号	区間長	車道幅員	路肩幅員	歩道等幅員(右)	歩道等幅員(左)	待避所幅員	中央帯幅員	全幅員	路面種別	設計C B R	舗装年度	改良未改良	改良年度	備考
11	1.0	4.4 4.4	1.0 1.0					5.4 5.4	as		2017	改	2017	
12	2.2	4.4 6.5	1.0 1.0					5.4 7.5	"		"	"	"	
13	7.6	6.5 5.0	1.0 1.0					7.5 6.0	"		"	"	"	
14	80.4	5.0 5.0	1.0 1.0					6.0 6.0	"		"	"	"	
15	42.4	5.0 5.0	1.0 1.0					6.0 6.0	"		"	"	"	
16	5.9	5.0 5.2	1.0 1.0					6.0 6.2	"		"	"	"	
17	10.0	5.2 5.0	1.0 1.0					6.2 6.0	"		"	"	"	
18	2.2	9.0 7.0	1.0 1.0					10.0 8.0	"		"	"	"	
19	31.5	7.0 8.6	1.0 1.0					8.0 9.6	"		"	"	"	
20	2.3	8.6 8.6	1.0 1.0					9.6 9.6	"		"	"	"	
21	1.6	11.8 11.3	1.0 1.0					12.8 12.3	"		"	"	"	
22	2.2	7.0 7.0	1.0 1.0					8.0 8.0	"		2020	"	2020	
23	24.2	7.0 7.0	1.0 1.0					8.0 8.0	"		"	"	"	
24	3.6	7.0 7.0	1.0 1.0	0.0 3.5	0.0 3.6			8.0 15.1	"		"	"	"	
計	376.1													

中央第2-7号線 終点  
元村郷字岩本59番8地先

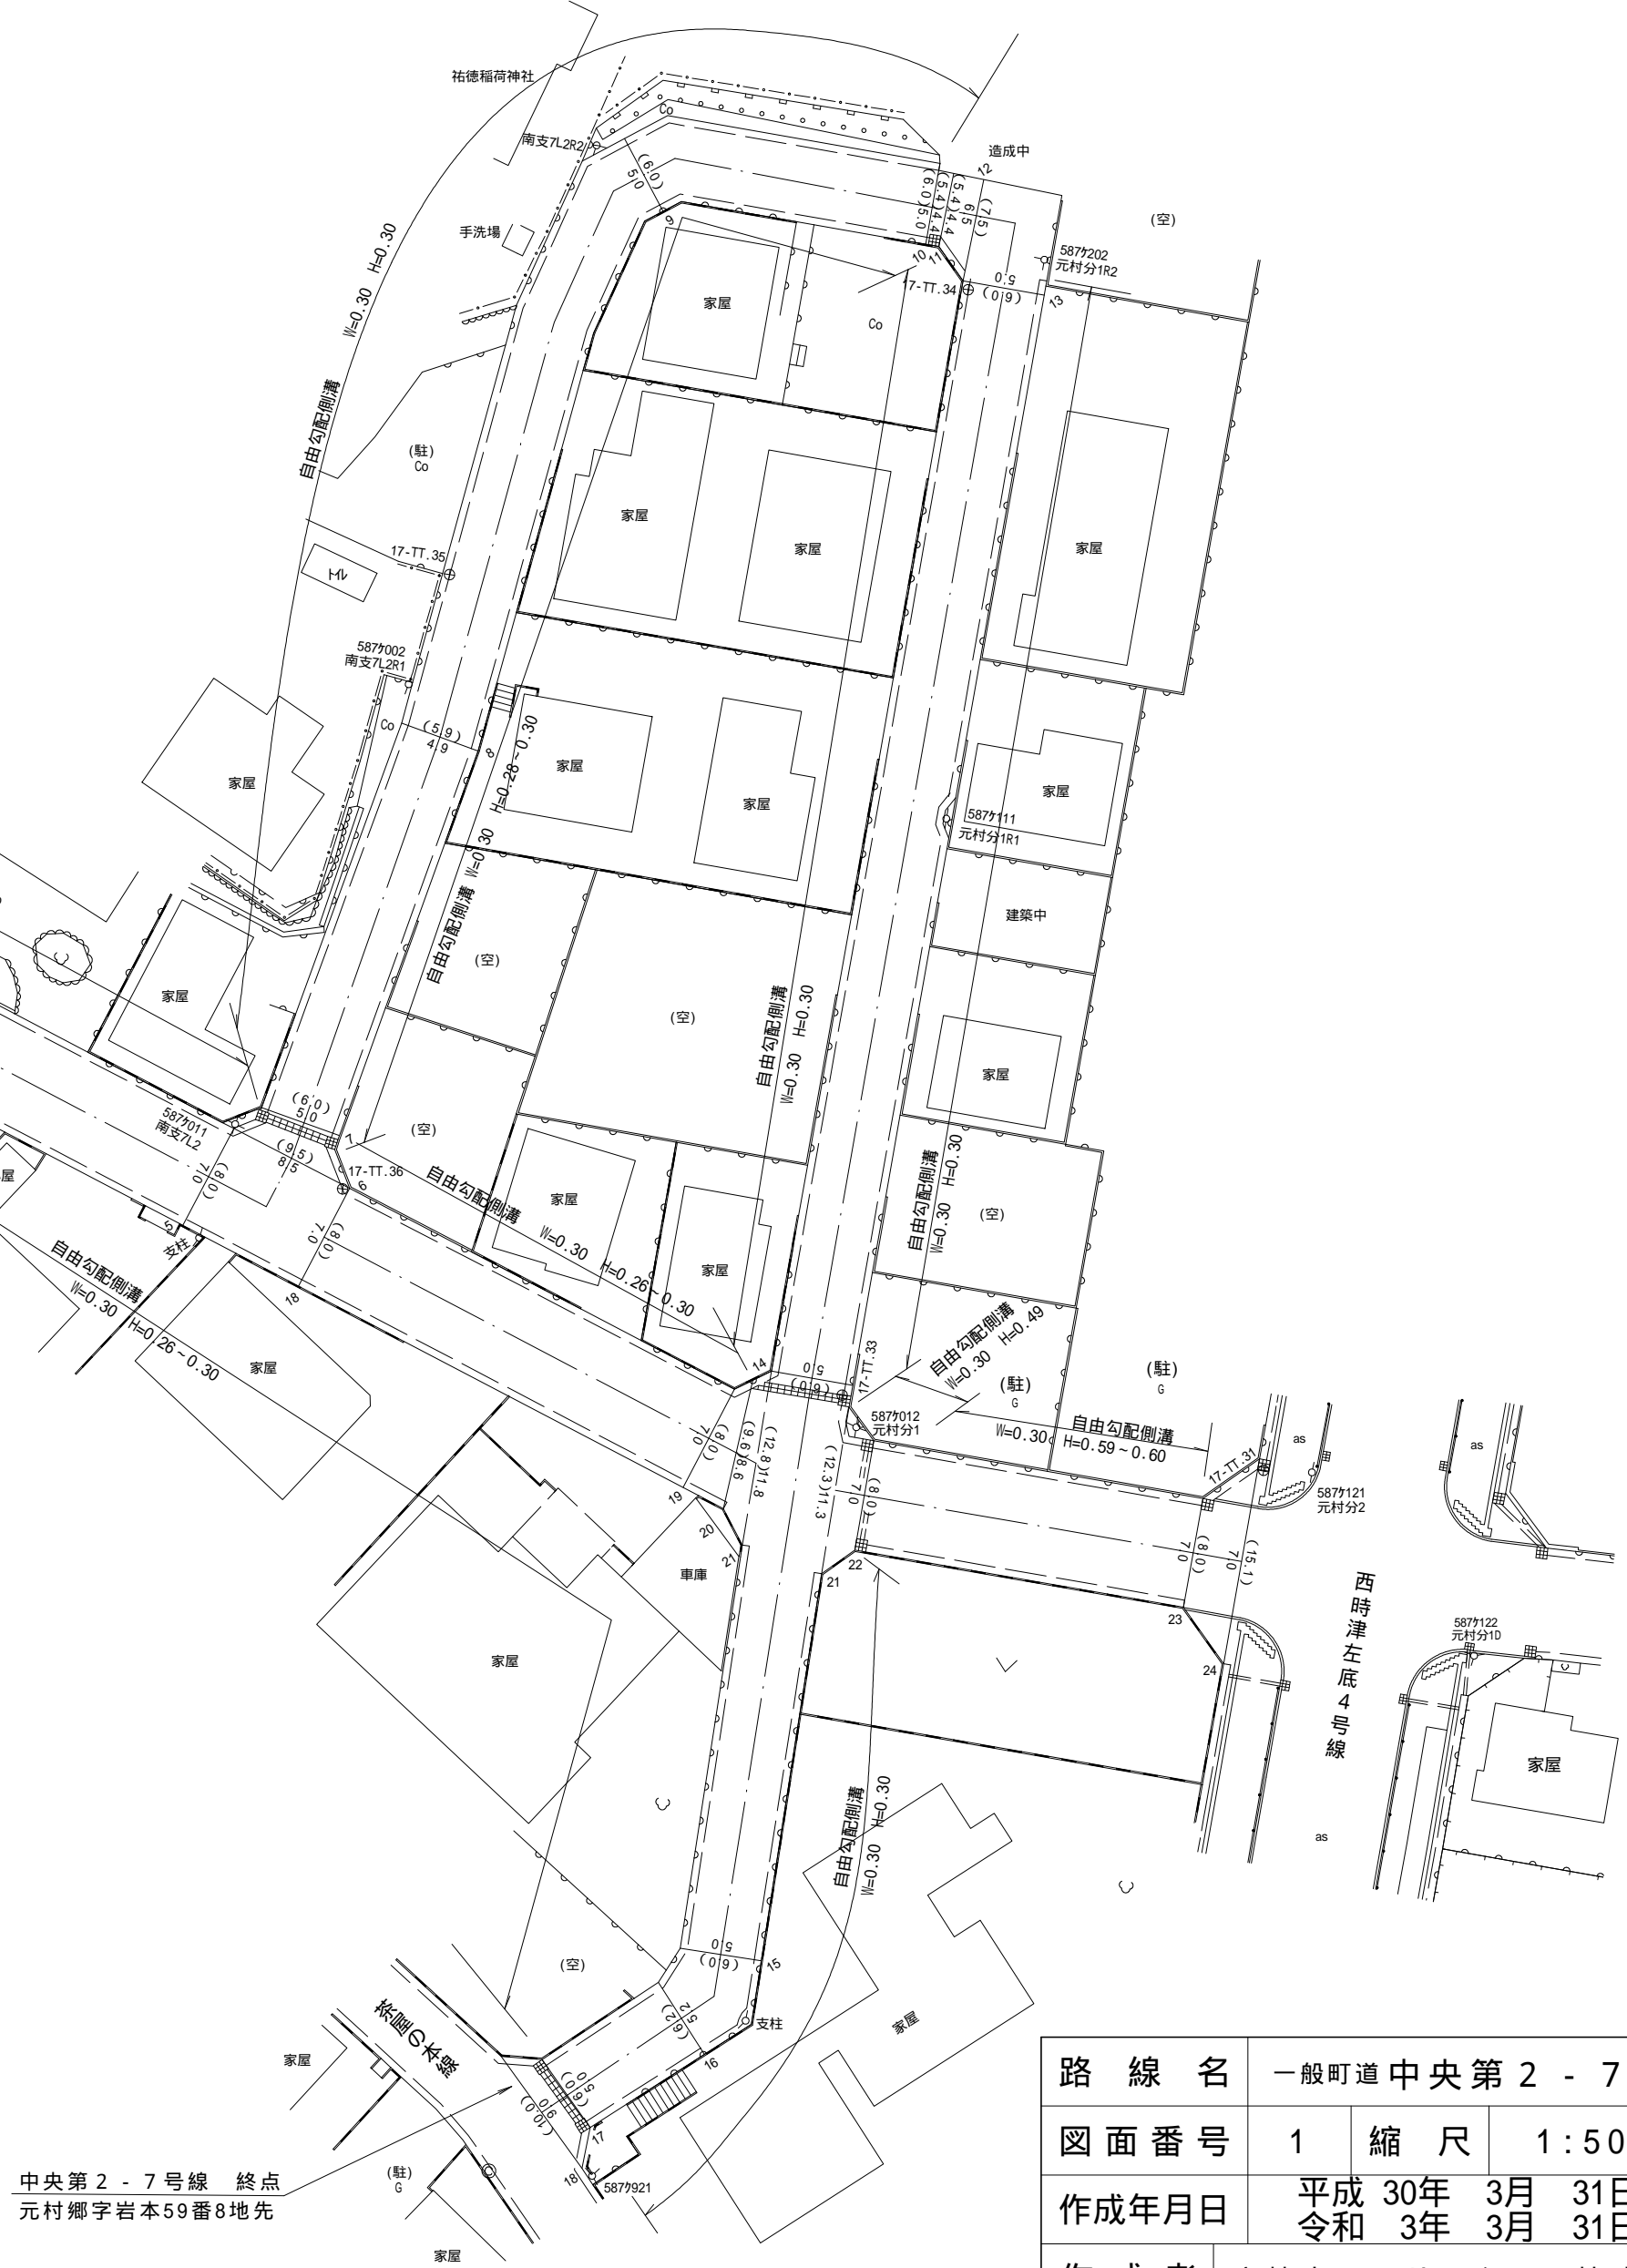

路線名	一般町道中央第2-7号線		
図面番号	1	縮尺	1:500
作成年月日	平成30年3月31日 令和3年3月31日		
作成者	扇精光コンサルタンツ株式会社		
時津町役場			