
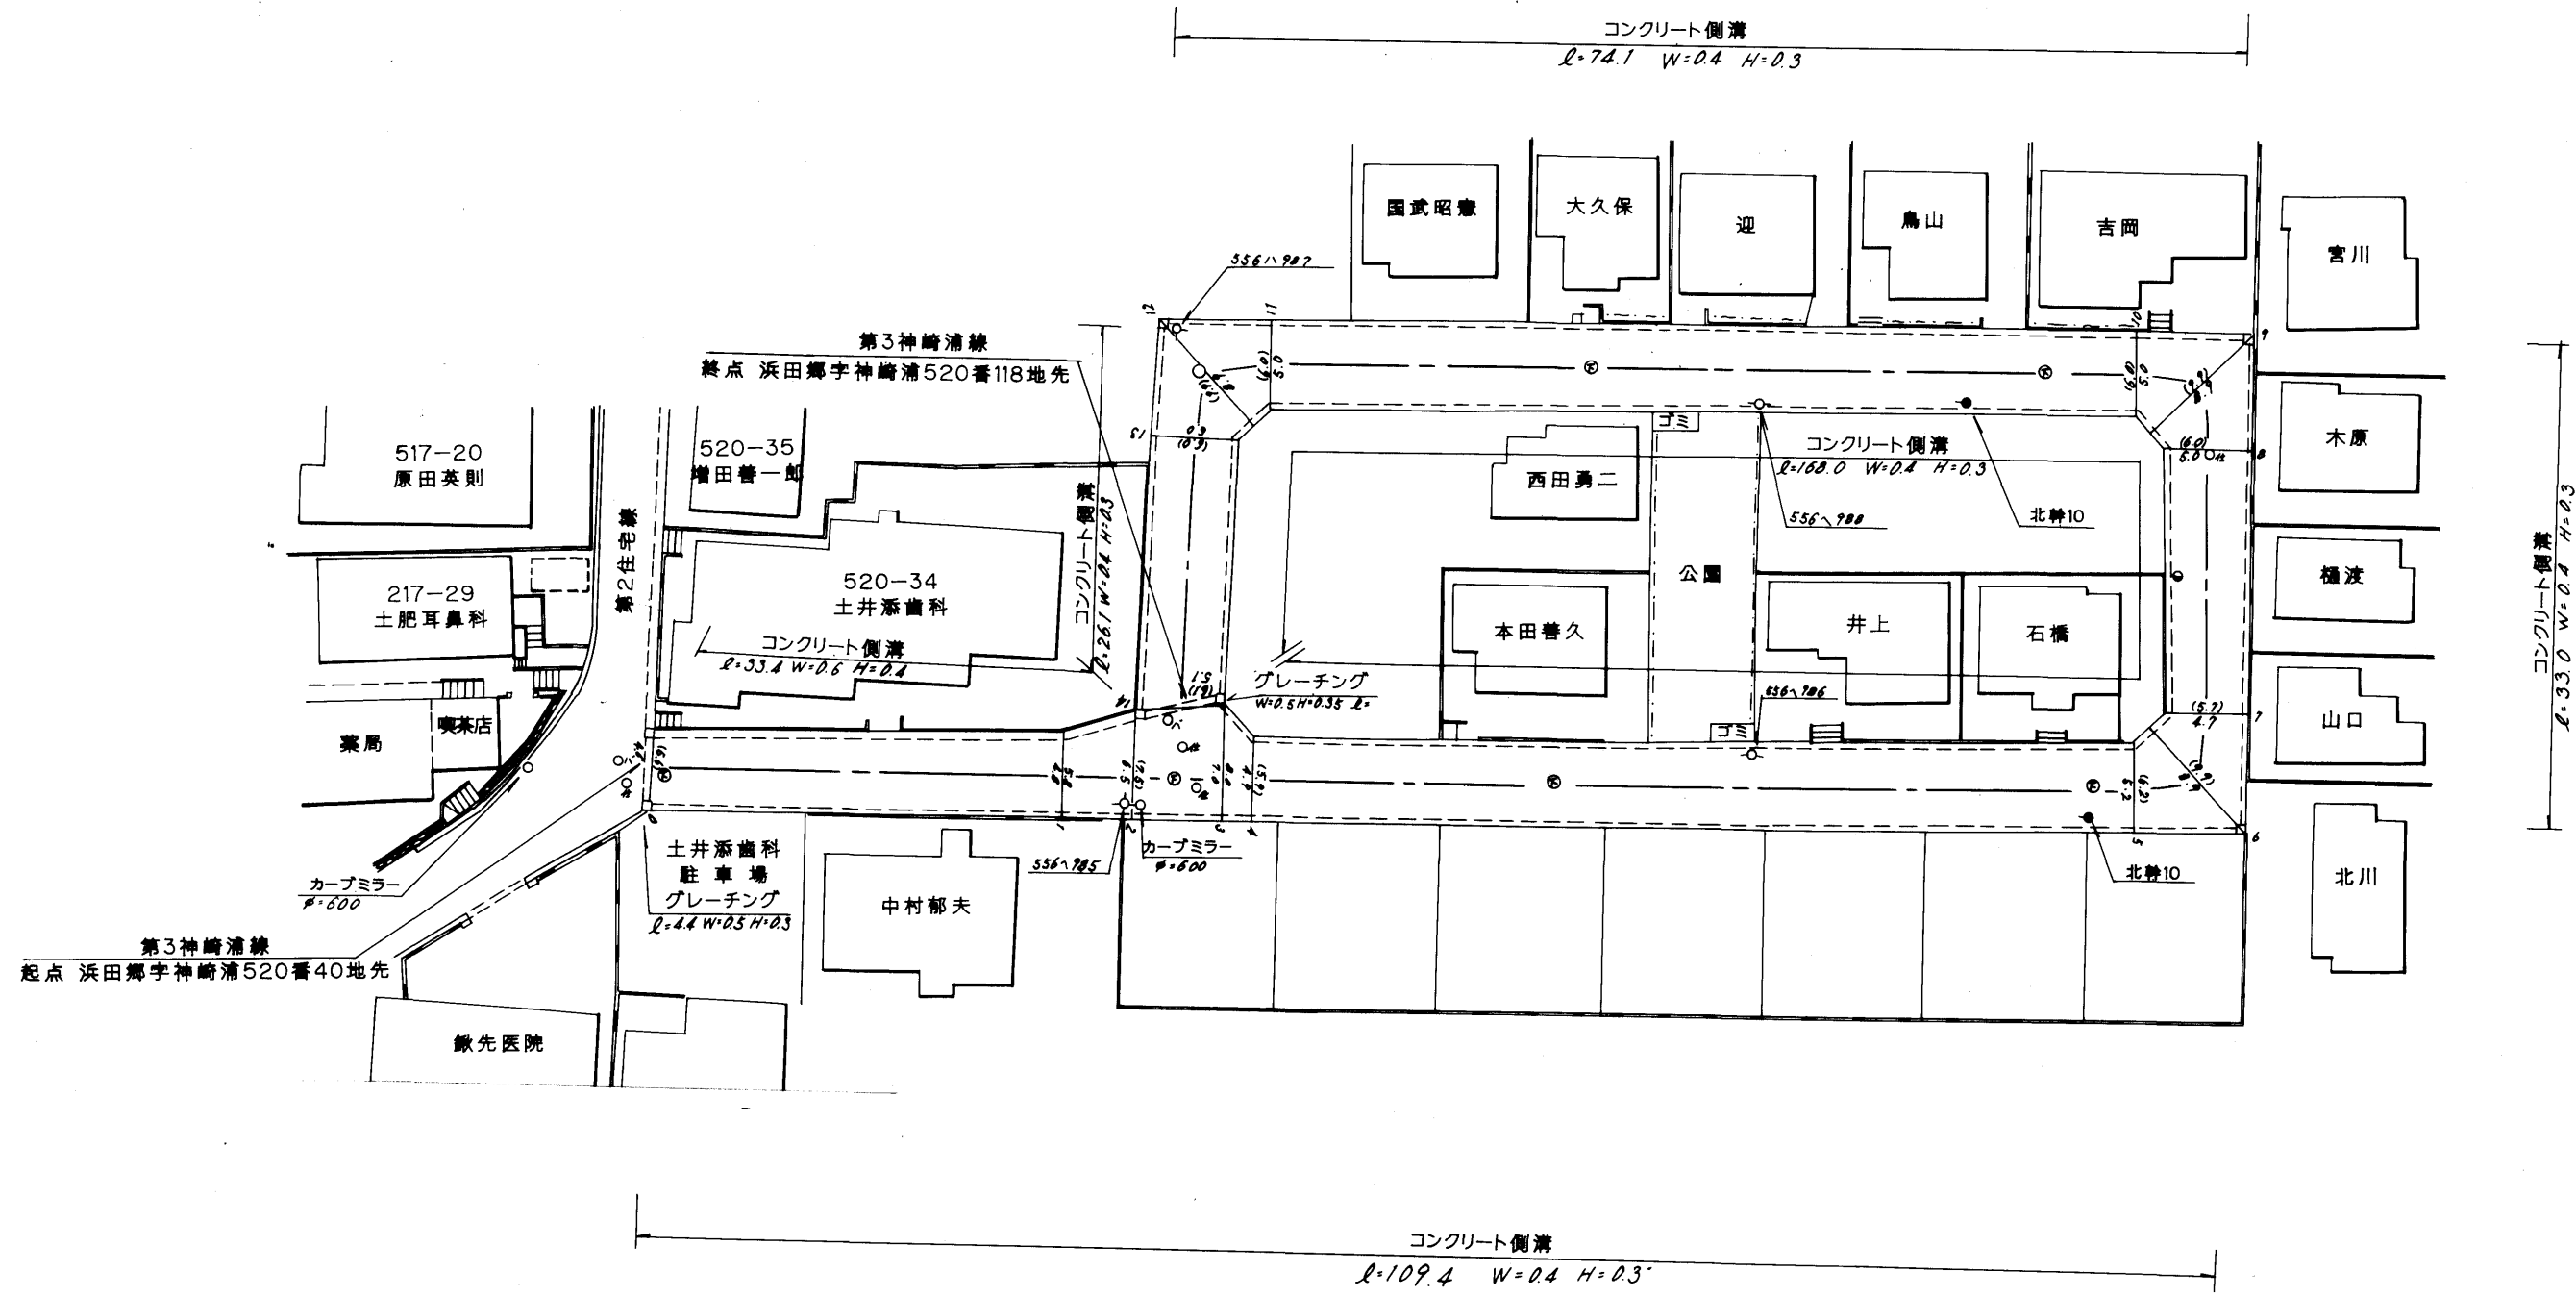


整理番号	区間長	車道巾員	路肩巾員	歩道等巾員(右)	歩道等巾員(左)	待避所巾員	中央帯巾員	全巾員	路面種別	設計C/R	舗装年度	改良未改良	改良年度	備考
1	28.3	4.4	1.0					3.4	as	93	改	93		
2	4.9	4.8	1.0					3.8	"	"	"	"		
3	6.1	4.5	1.0					3.5	"	"	"	"		
4	2.0	7.0	1.0					8.0	"	"	"	"		
5	60.8	4.9	1.0					5.9	"	"	"	"		
6	4.4	4.9	1.0					5.9	"	"	"	"		
7	4.7	4.7	1.0					5.7	"	"	"	"		
8	18.2	5.0	1.0					6.0	"	"	"	"		
9	4.4	4.9	1.0					5.9	"	"	"	"		
10	4.5	5.0	1.0					6.0	"	"	"	"		
11	59.7	5.0	1.0					6.0	"	"	"	"		
12	4.4	4.9	1.0					5.9	"	"	"	"		
13	4.6	5.0	1.0					6.0	"	"	"	"		
14	18.4	5.7	1.0					6.7	"	"	"	"		
計	225.4													

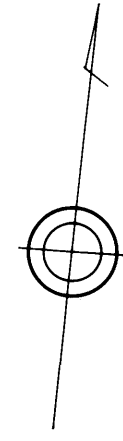

583

路線名	第3神崎浦線		
図面番号	1	縮尺	1:500
作成年月日	平成6年3月31日		
作成者	扇精光株式会社		
時津町役場			