

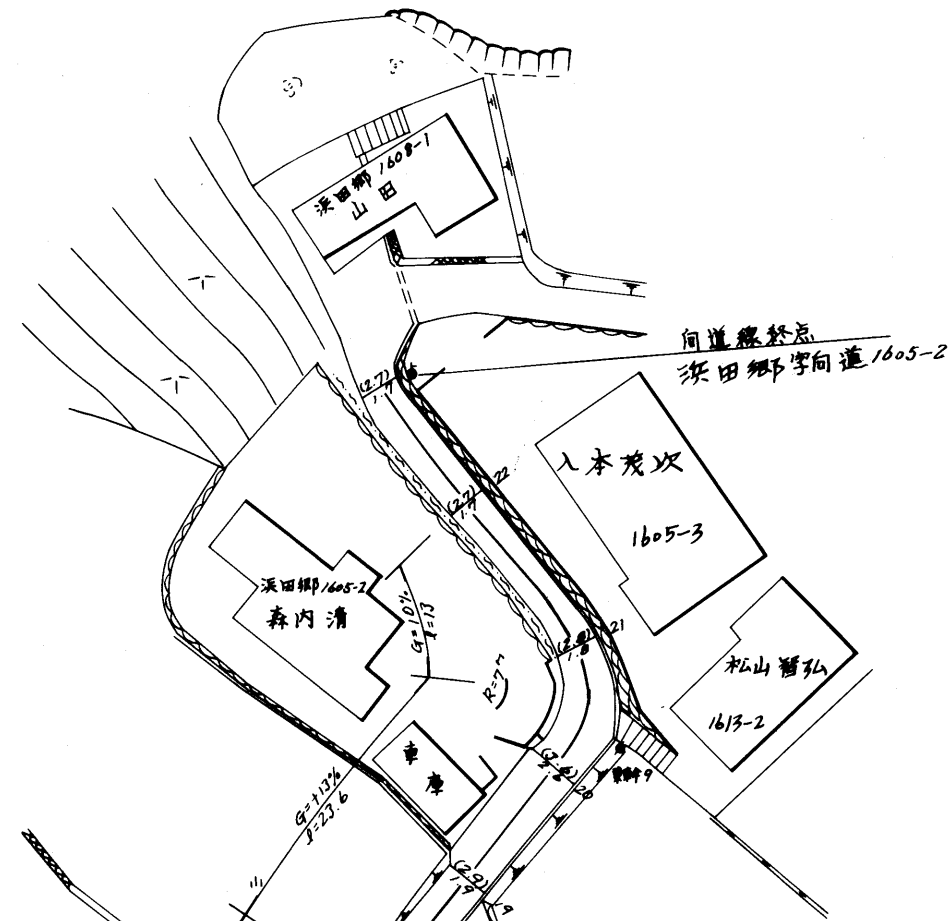


整理番号	区間長	車道巾員	路肩巾員	歩道巾員	待避所巾員	分離帯巾員	全巾員	路面種別	設計CBR	舗装年度	改良年度	改良未改良	備考
1	7.3	2.2	1.0				3.2	4s				未	
2	6.9	2.2	1.0				3.2					"	
3	4.5	2.2	1.0				3.2					"	
4	7.2	2.1	1.0				3.1					"	
5	4.6	2.9	1.0				3.9					"	
6	5.1	2.4	1.0				3.4					"	
7	1.2	4.0	1.0				5.0					"	
8	0.7	2.7	1.0				3.7					"	
9	11.3	2.2	1.0				3.2					"	
10	2.2	2.8	1.0				4.8					"	
11	4.4	2.7	1.0				3.7					"	
12	3.8	2.3	1.0				3.3					"	
13	3.9	2.5	1.0				3.5					"	
14	11.1	2.3	1.0				3.3					"	
15	3.9	2.3	1.0				3.5					"	
16	13.0	2.7	1.0				3.7					"	
17	22.0	2.2	1.0				3.2					"	
18	18.6	2.2	1.0				3.2	Co				"	
19	10.2	1.8	1.0				2.8					"	
20	9.4	1.9	1.0				2.9					"	
21	8.6	2.6	1.0				3.6					"	
22	12.1	1.9	1.0				2.9					"	
23	9.5	1.7	1.0				2.7					"	
計	181.5												

茨田郷字向道

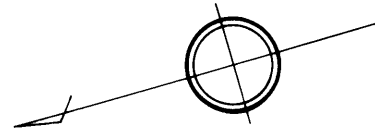

茨田郷字島本

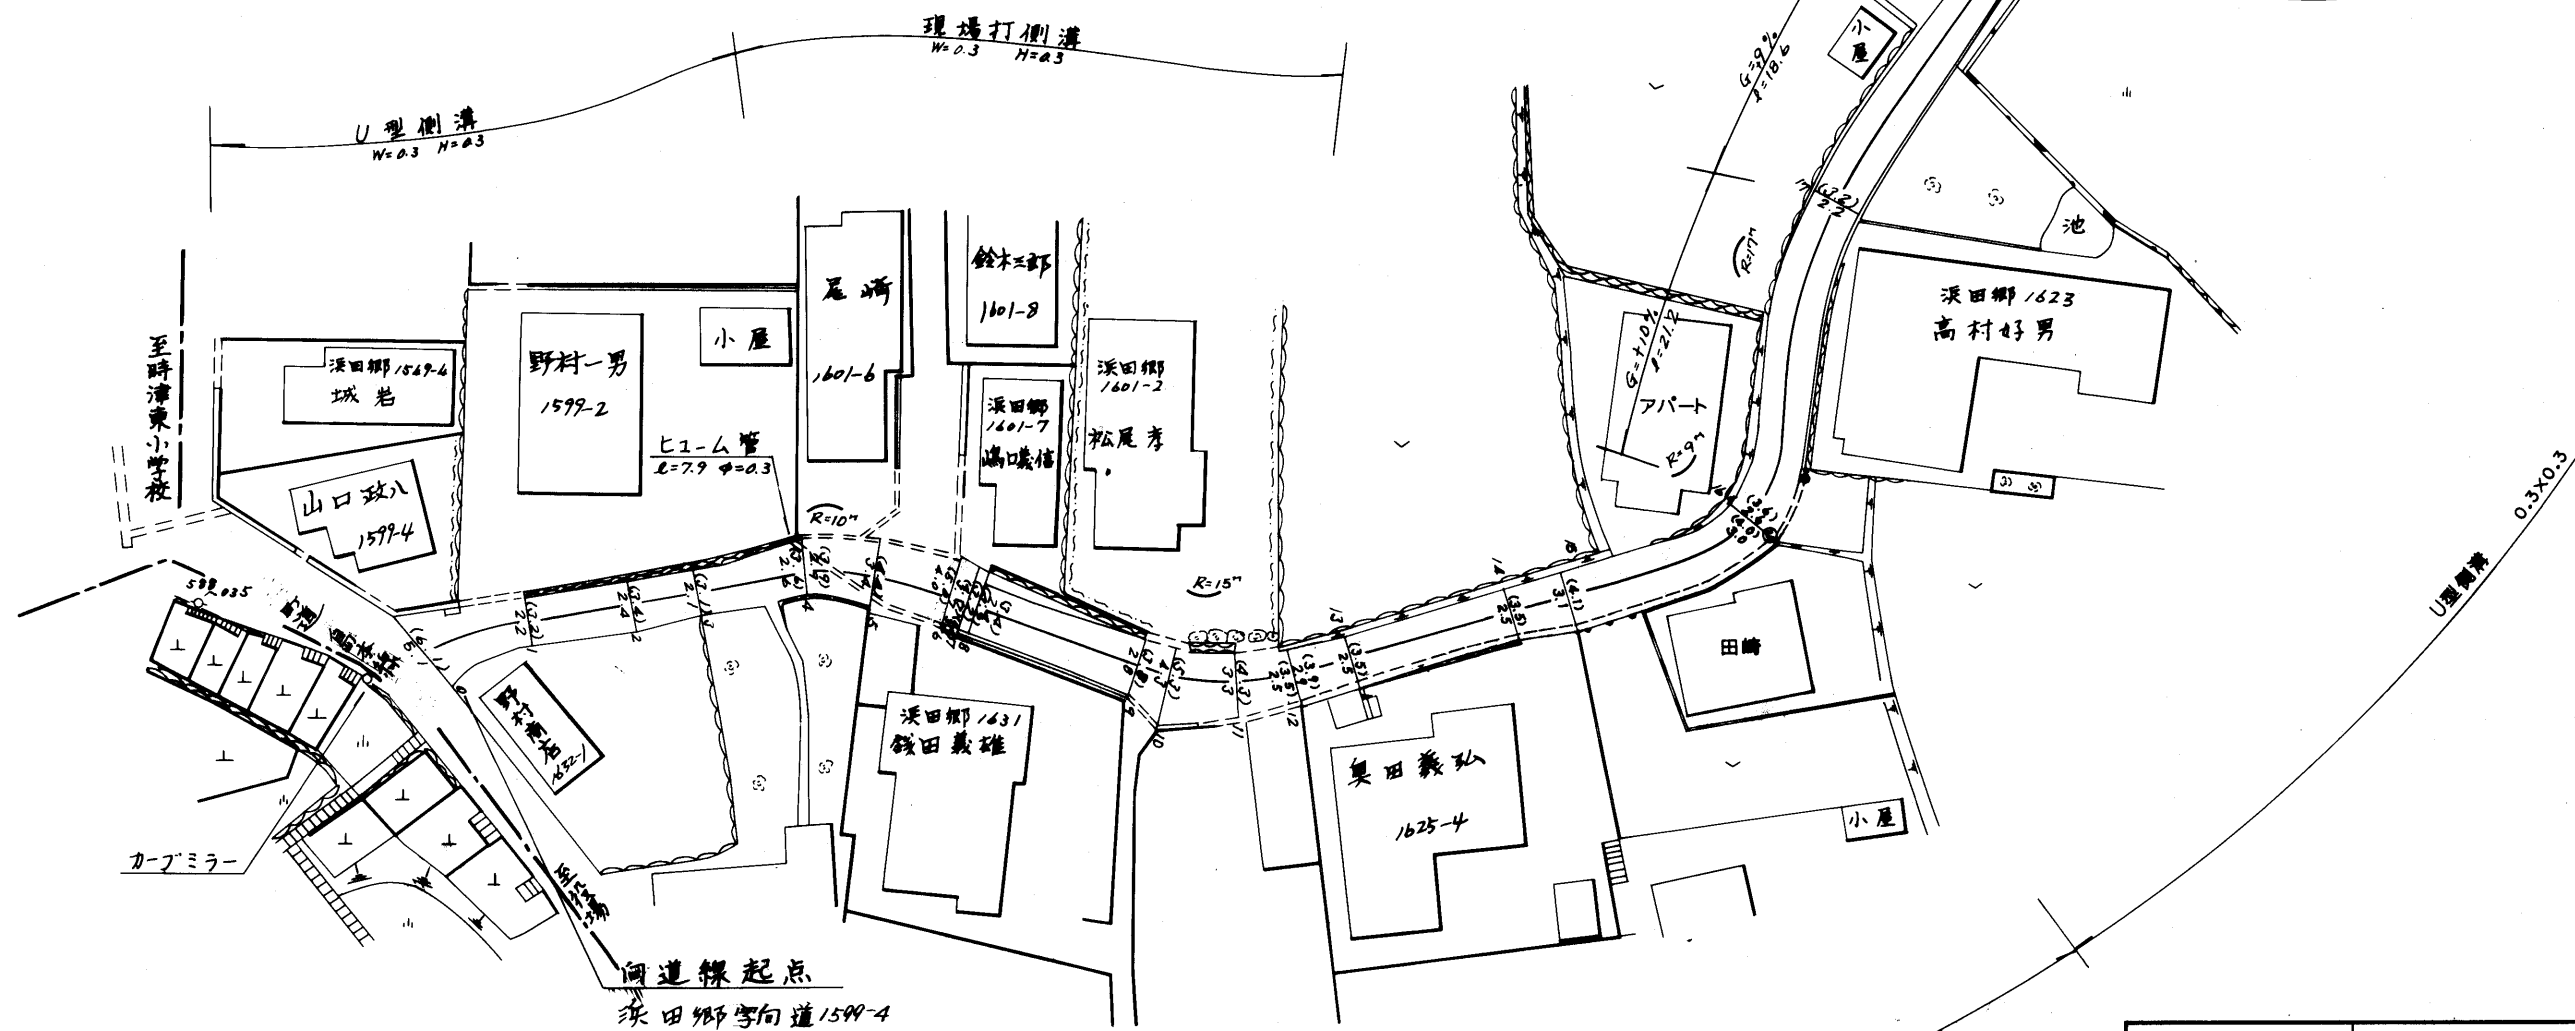

茨田郷字寺本

平成17年度側溝整備工事 U型側溝幅付 0.3X0.3
L=33.5 (31.9)

路線名	一般町道	向道線
図面番号	1	縮尺 1:500
作成年月日	昭和 59 年 4 月 1 日 平成 18 年 3 月 31 日	
作成者	扇精光株式会社	
時津町役場		

653