


整理番号	区間長	車道巾員	路肩巾員	歩道巾員	待避所巾員	分離帯巾員	全巾員	路面種別	設計C/B/R	舗装年度	改良未改良	改良年度	備考
1	16.8	3.7 3.7	1.0				4.7	Co			未		
2	19.4	3.7 2.3					4.7	"			"		
3	2.0	4.1 4.1					5.1	"			"		
4	3.0	3.2 3.2					4.2	"			"		
5	5.0	3.2 2.8					3.8	AS	2009	改	2009		
6	4.9	2.8 3.4					4.4	"			"		
7	3.1	3.4 3.7					4.7	Co			未		
8	2.5	3.7 2.8					3.8	"			"		
9	15.3	2.8 2.4					3.4	"			"		
10	14.4	2.4 3.0					4.0	"			"		
11	6.0	3.0 1.8					2.8	"			"		
12	10.9	1.8 2.1					3.1	"			"		
13	4.6	1.7 3.3					4.3	AS	2009	改	2009		
14	8.9	3.3 2.4					3.4	"			"		
計	121.8												

西時津郷字中園

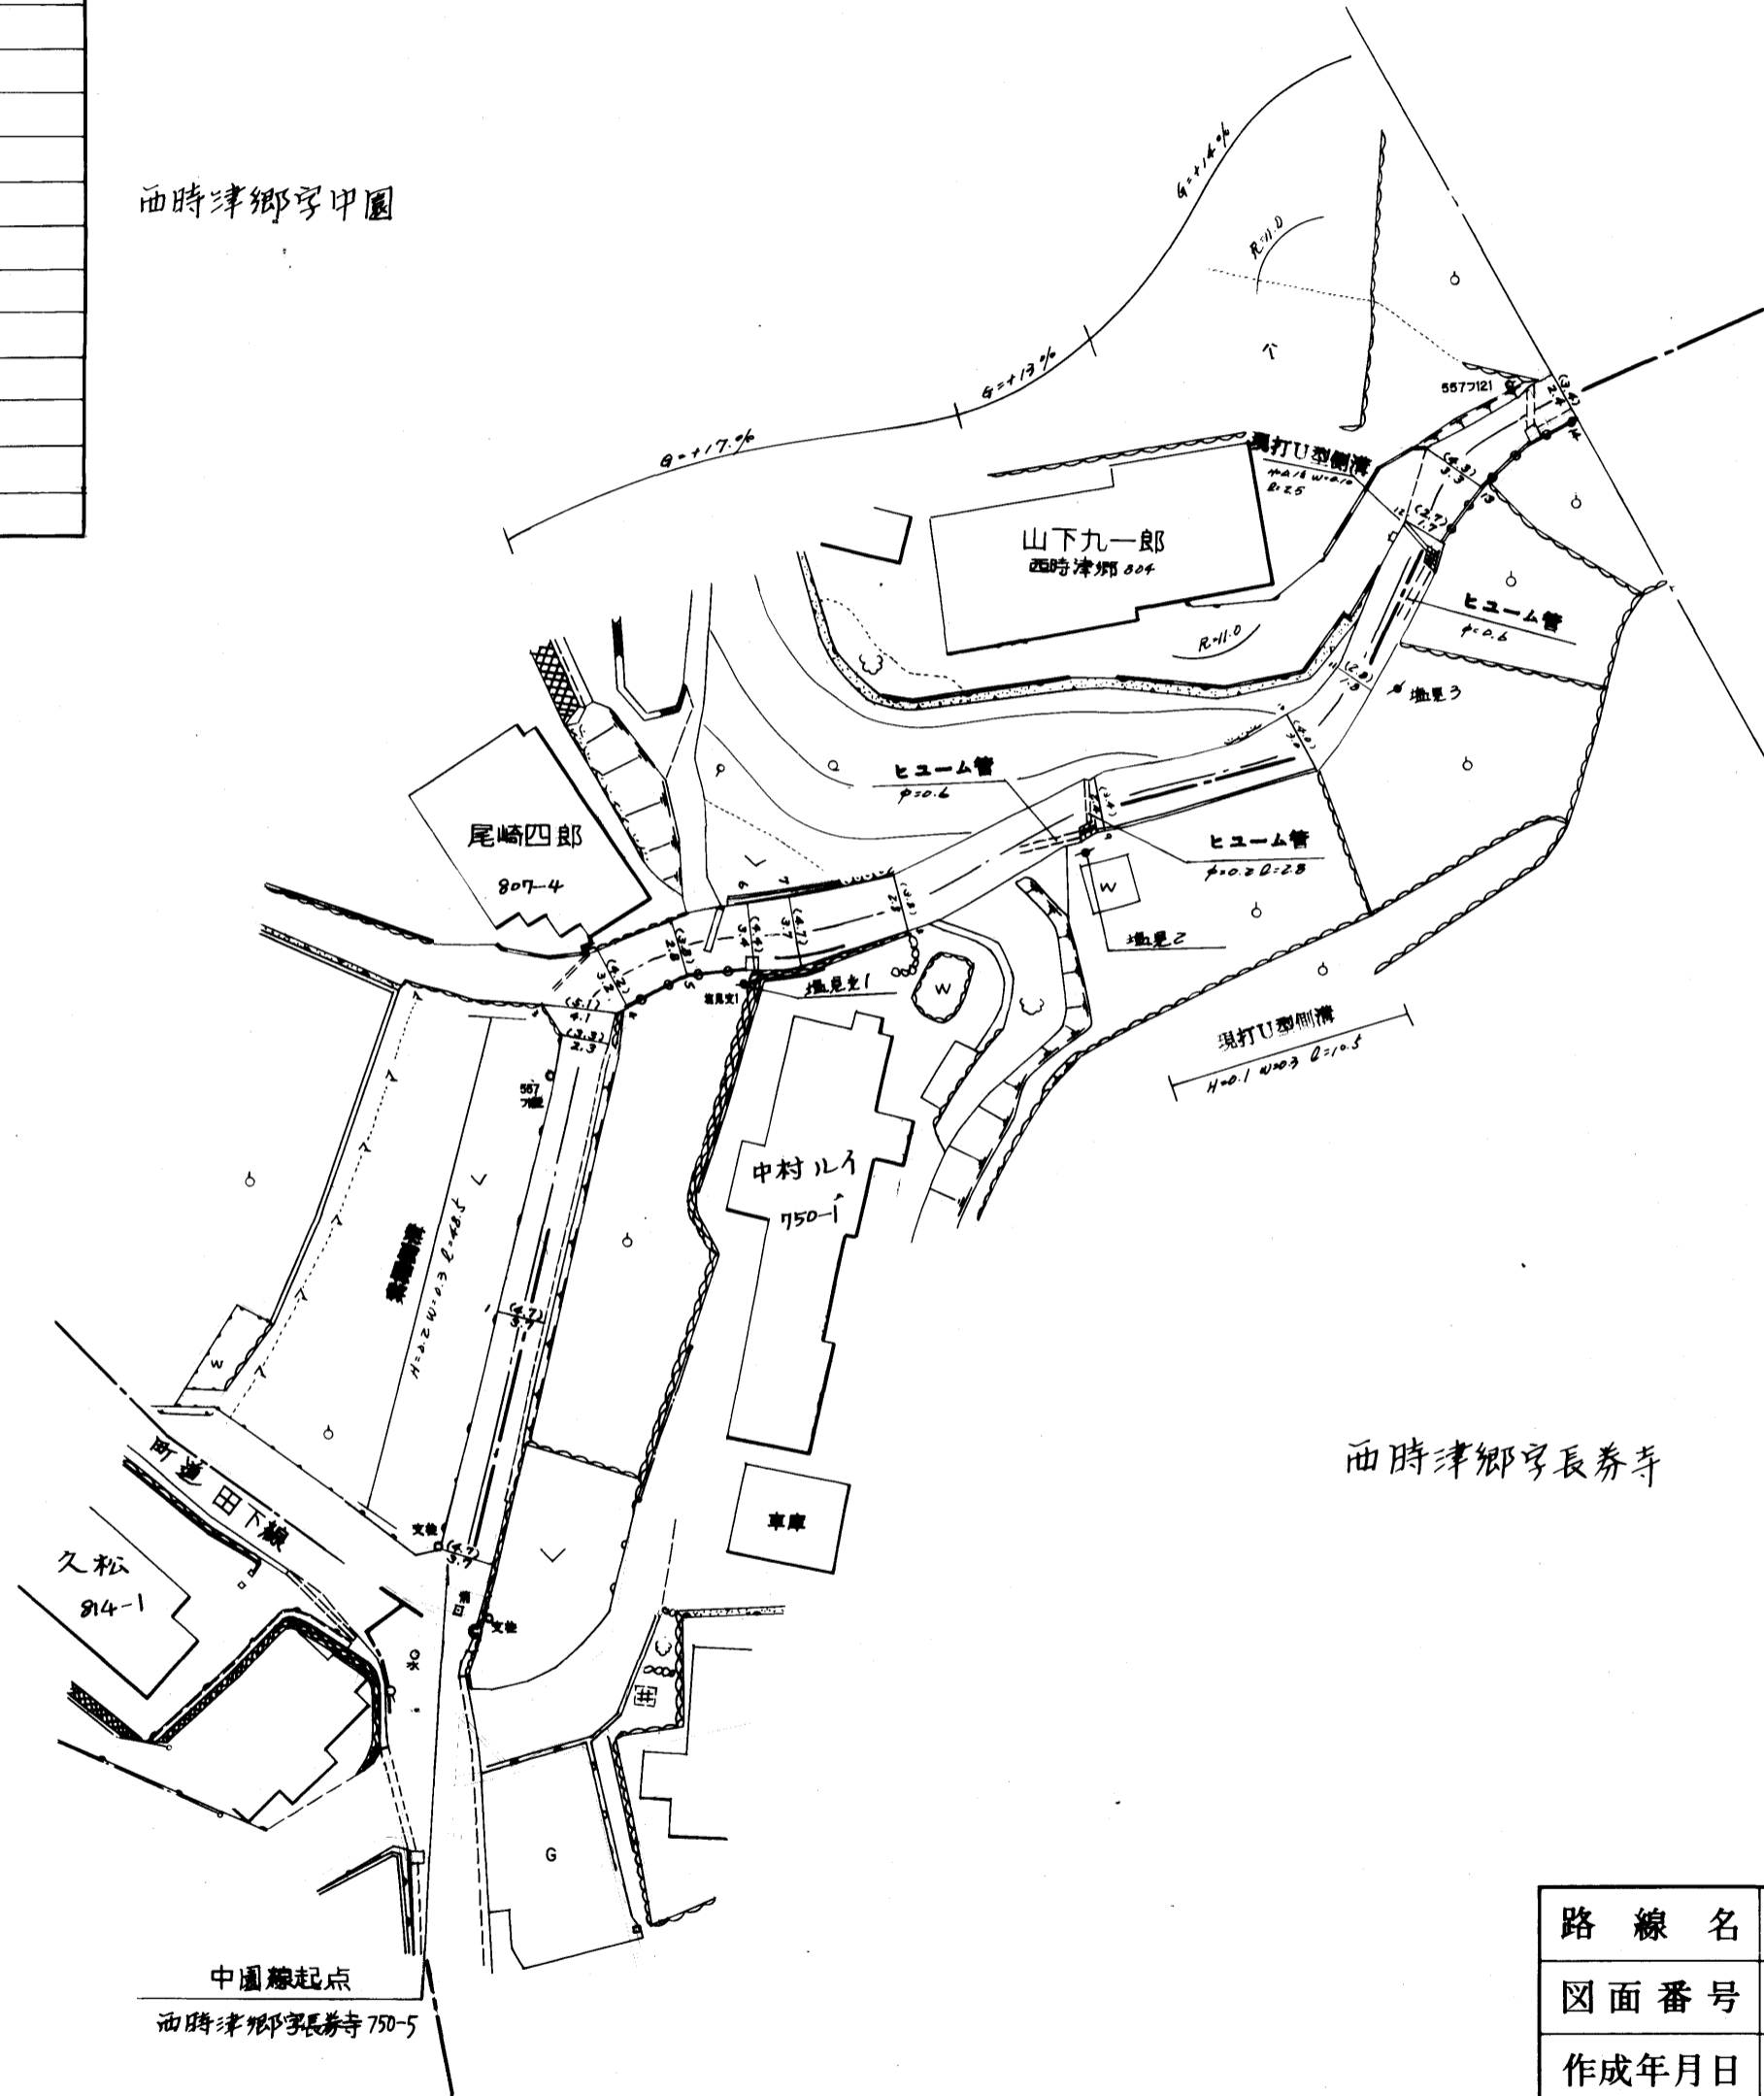

西時津郷字長券寺


西時津郷字紺屋平

706

路線名	一般町道 中 園 線		
図面番号	1	縮尺	1:500
作成年月日	昭和59年4月1日 平成22年3月31日		
作成者	扇精光株式会社		
時津町役場			

整理番号	区間長	車道巾員	路肩巾員	歩道巾員	待避所巾員	分離帯巾員	全巾員	路面種別	設計CBR	舗装年度	改良未改良	改良年度	備考
1	6.7	2.4 2.6	1.0 "	---	---	---	3.4 3.6	AS	2007	改	2007		
2	7.0	2.6 2.6	" "	---	---	---	3.6 3.6	"	"	"	"		
3	2.6	2.6 3.3	" "	---	---	---	3.6 4.3	"	"	"	"		
4	3.5	3.3 7.4	" "	---	---	---	4.3 6.4	"	"	"	"		
5	2.0	7.4 7.3	" "	---	---	---	6.4 6.3	"	"	"	"		
6	3.8	7.3 2.4	" "	---	---	---	6.3 3.4	Co		*			
7	37.7	2.4 2.4	" "	---	---	---	3.4 3.4	"					
8	6.1	2.4 3.7	" "	---	---	---	3.4 4.7	"					
9	4.5	3.7 3.0	" "	---	---	---	4.7 4.0	"					
10	12.1	3.0 2.1	" "	---	---	---	4.0 3.1	"					
11	11.3	2.1 1.5	" "	---	---	---	3.1 2.5	"					
12	8.0	1.5 1.7	" "	---	---	---	2.5 2.7	"					
13	23.7	1.7 1.9	" "	---	---	---	2.7 2.7	"					
14	1.9	1.9 2.7	" "	---	---	---	2.7 3.7	"					
計	131.9												

西時津郷字中園

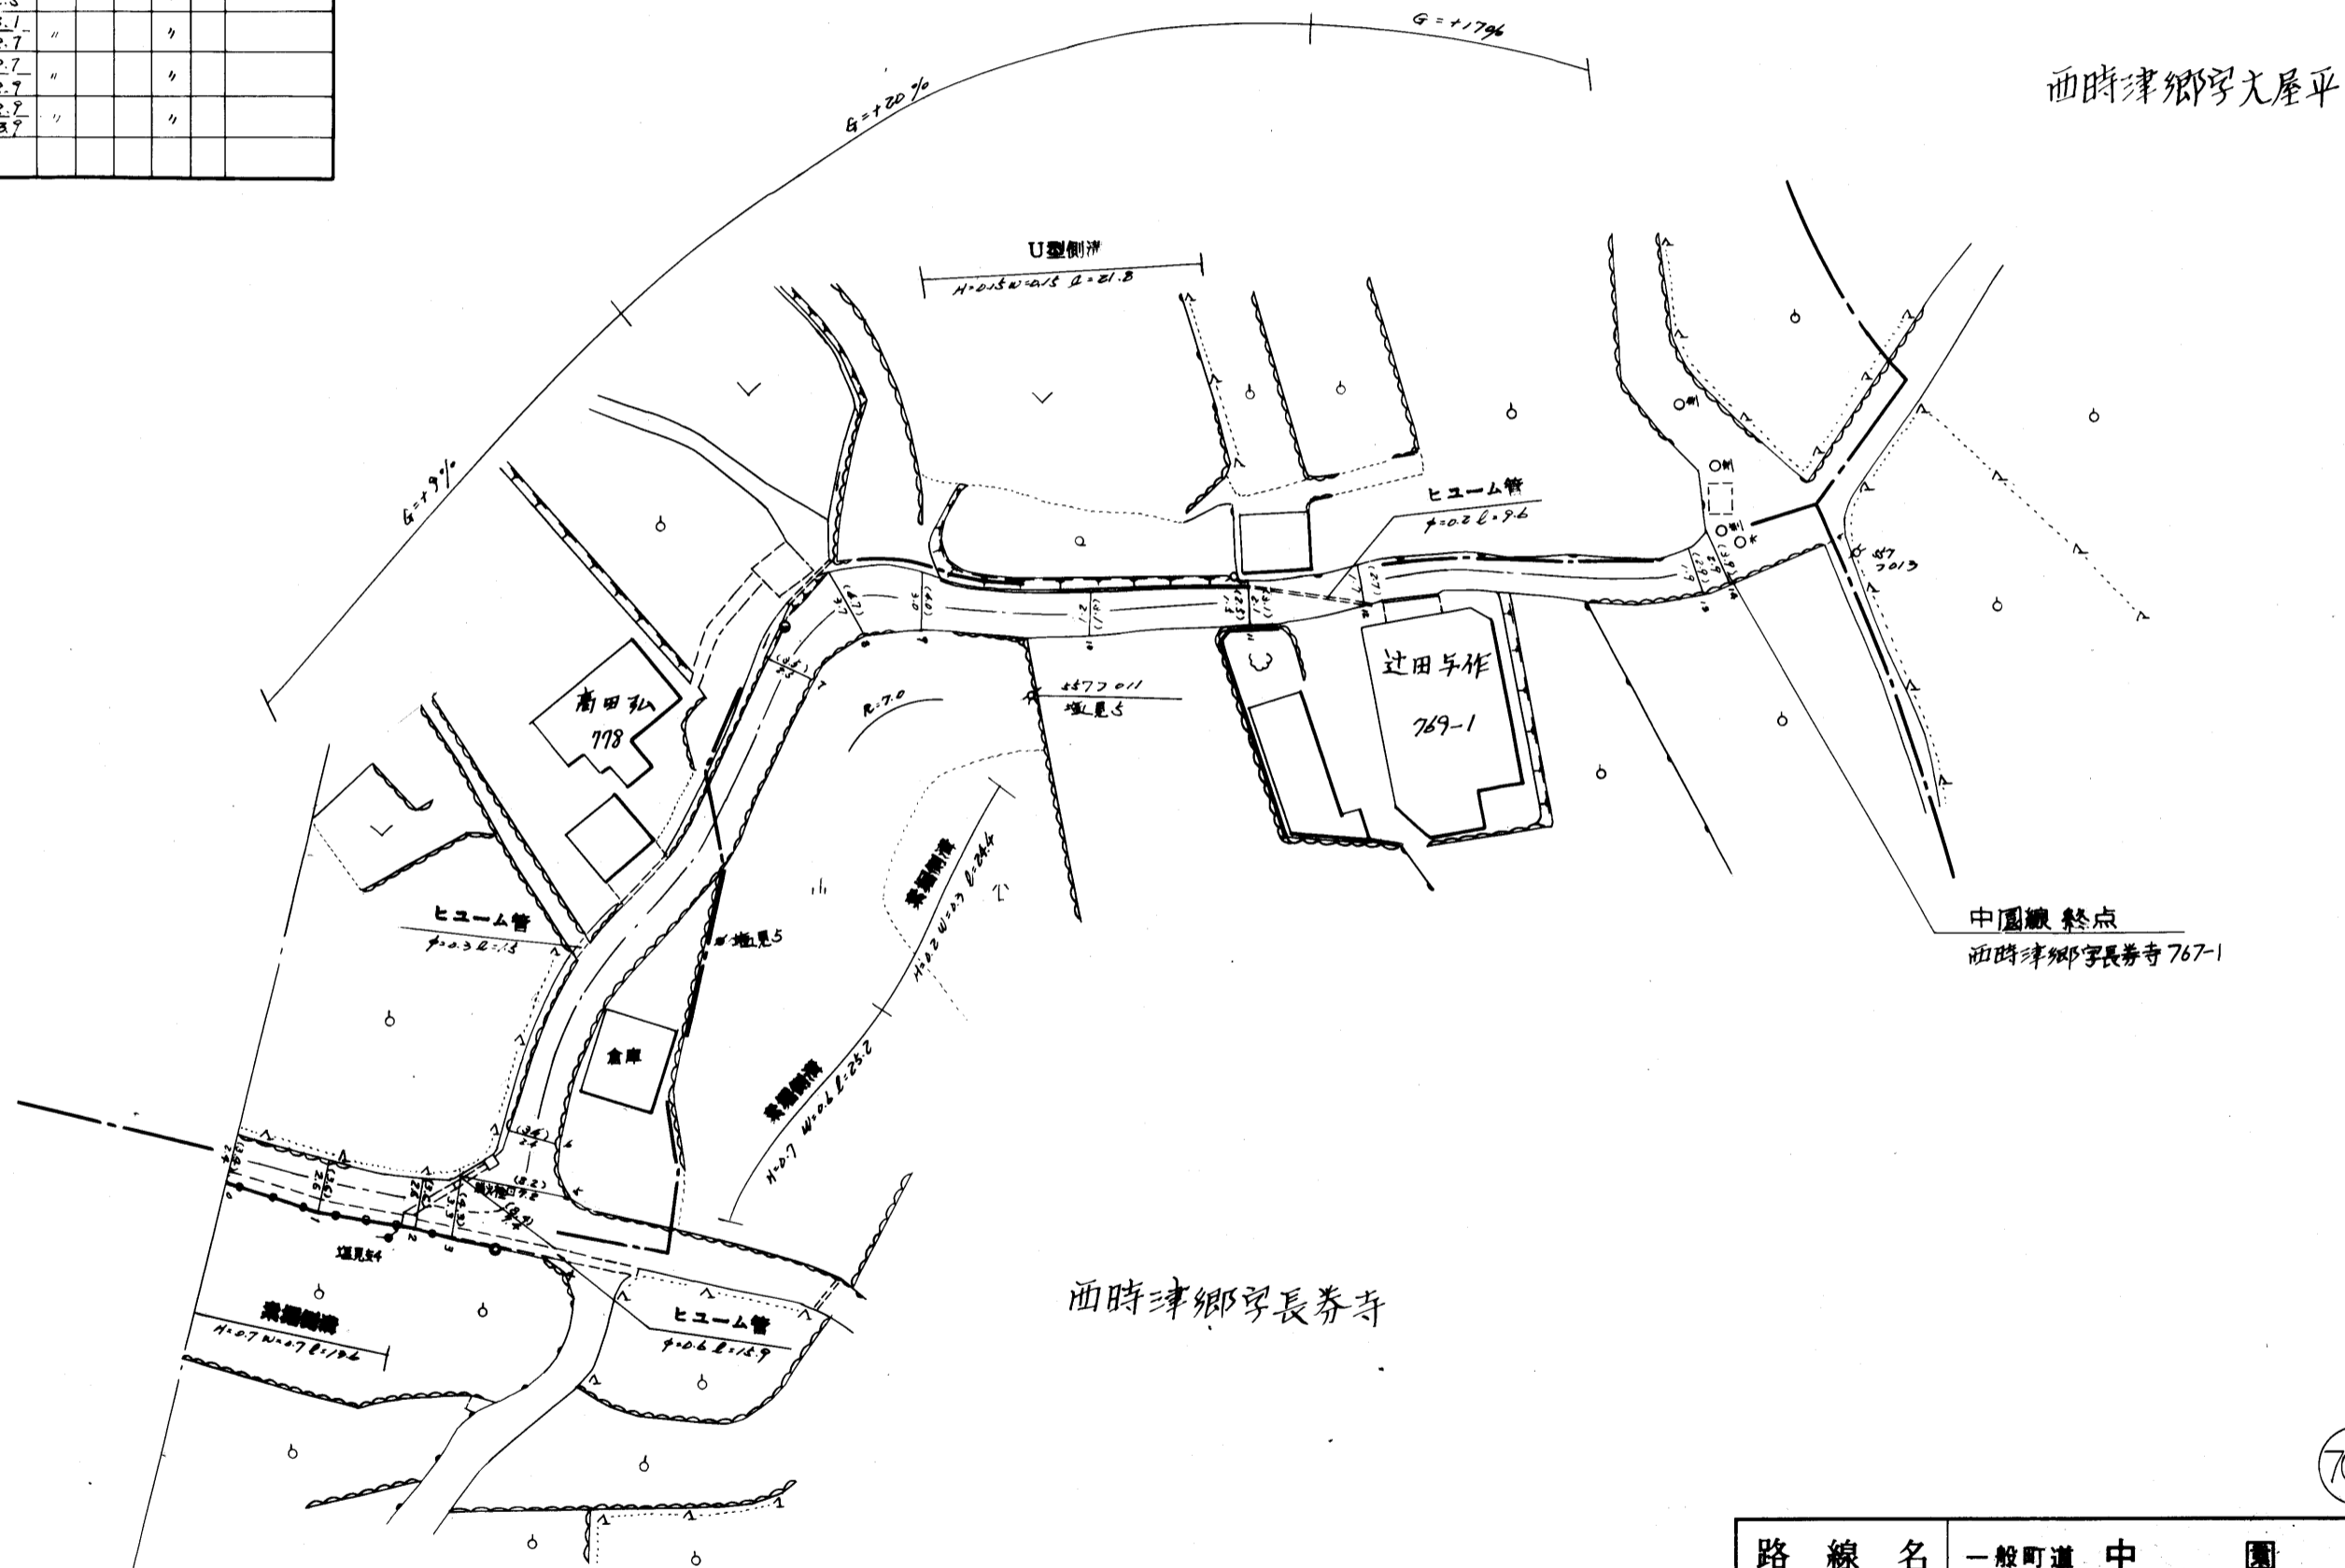

路線名	一般町道 中 園 線		
図面番号	2	縮尺	1:500
作成年月日	昭和 59 年 4 月 1 日 平成 22 年 3 月 31 日		
作成者	扇精光株式会社		
時 津 町 役 場			

706