



| 整理番号 | 区間長 | 車道幅員 | 路肩幅員 | 歩道等幅員 (右) | 歩道等幅員 (左) | 待避所幅員 | 中央帯幅員 | 全幅員 | 路面種別 | 設計C/D/R | 舗装年度 | 改良未改良 | 改良年度 | 備考 |
|------|-------|------|------|--------------|--------------|-------|-------|------|------|---------|------|-------|------|----|
| 1 | 2.7 | 9.1 | 1.0 | | | | | 10.1 | as | | | 未 | | |
| | | 5.0 | 1.0 | | | | | 6.0 | | | | | | |
| 2 | 10.7 | 5.0 | 1.0 | | | | | 6.0 | " | | | " | | |
| | | 4.7 | 1.0 | | | | | 5.7 | | | | | | |
| 3 | 12.0 | 4.7 | 1.0 | | | | | 5.7 | " | | | " | | |
| | | 5.4 | 1.0 | | | | | 6.4 | | | | | | |
| 4 | 4.4 | 5.4 | 1.0 | | | | | 6.4 | " | | | " | | |
| | | 4.4 | 1.0 | | | | | 5.4 | | | | | | |
| 5 | 3.8 | 4.4 | 1.0 | | | | | 5.4 | " | | | " | | |
| | | 4.4 | 1.0 | | | | | 5.4 | | | | | | |
| 6 | 7.7 | 4.7 | 1.0 | | | | | 5.7 | " | | | " | | |
| | | 4.7 | 1.0 | | | | | 5.7 | | | | | | |
| 7 | 18.4 | 4.4 | 1.0 | | | | | 5.4 | " | | | " | | |
| | | 4.4 | 1.0 | | | | | 5.4 | | | | | | |
| 8 | 12.1 | 4.7 | 1.0 | | | | | 5.7 | " | | | " | | |
| | | 4.7 | 1.0 | | | | | 5.7 | | | | | | |
| 9 | 11.9 | 4.4 | 1.0 | | | | | 5.4 | " | | | " | | |
| | | 4.4 | 1.0 | | | | | 5.4 | | | | | | |
| 10 | 5.6 | 4.4 | 1.0 | | | | | 5.4 | " | | | " | | |
| | | 9.1 | 1.0 | | | | | 10.1 | | | | | | |
| 11 | 5.1 | 9.1 | 1.0 | | | | | 10.1 | " | | | " | | |
| | | 4.4 | 1.0 | | | | | 5.4 | | | | | | |
| 12 | 49.8 | 4.4 | 1.0 | | | | | 5.4 | " | | | " | | |
| | | 4.5 | 1.0 | | | | | 5.5 | | | | | | |
| 13 | 9.8 | 4.8 | 1.0 | | | | | 5.8 | " | | | " | | |
| | | 4.8 | 1.0 | | | | | 5.8 | | | | | | |
| 14 | 12.9 | 4.8 | 1.0 | | | | | 5.8 | " | | | " | | |
| | | 5.2 | 1.0 | | | | | 6.2 | | | | | | |
| 15 | 2.2 | 7.8 | 1.0 | | | | | 8.8 | " | | | " | | |
| | | 3.8 | 1.0 | | | | | 4.8 | | | | | | |
| 16 | 3.5 | 3.8 | 1.0 | | | | | 4.8 | " | | | " | | |
| | | 3.7 | 1.0 | | | | | 4.7 | | | | | | |
| 17 | 4.8 | 3.4 | 1.0 | | | | | 4.4 | " | | | " | | |
| | | 3.2 | 1.0 | | | | | 4.2 | | | | | | |
| 18 | 13.2 | 3.2 | 1.0 | | | | | 4.2 | " | | | " | | |
| | | 3.1 | 1.0 | | | | | 4.1 | | | | | | |
| 19 | 15.2 | 3.1 | 1.0 | | | | | 4.1 | " | | | " | | |
| | | 3.0 | 1.0 | | | | | 4.0 | | | | | | |
| 20 | 2.3 | 7.6 | 1.0 | | | | | 8.6 | " | | | " | | |
| | | 3.3 | 1.0 | | | | | 4.3 | | | | | | |
| 21 | 7.1 | 3.0 | 1.0 | | | | | 4.0 | " | | | " | | |
| | | 3.0 | 1.0 | | | | | 4.0 | | | | | | |
| 計 | 215.2 | | | | | | | | | | | | | |

西時津郷
字大道附



| | | | |
|-------|------------------------|----|-------|
| 路線名 | 一般町道 大道付線 | | |
| 図面番号 | 1 | 縮尺 | 1:500 |
| 作成年月日 | 昭和 年 月 日 令和5年 3月31日 | | |
| 作成者 | 扇精光コンサルタンツ株式会社 | | |
| 時津町役場 | | | |

| 整理番号 | 区間長 | 車道幅員 | 路肩幅員 | 歩道等幅員 (右) | 歩道等幅員 (左) | 待避所幅員 | 中央帯幅員 | 全幅員 | 路面種別 | 設計C/B/R | 舗装年度 | 改良未改良 | 改良年度 | 備考 |
|------|-------|------|------|--------------|--------------|-------|-------|------|------|---------|------|-------|------|----|
| 1 | 2.8 | 5.2 | 1.0 | | | | | 6.2 | as | | | 未 | | |
| 2 | 9.2 | 5.2 | 1.0 | | | | | 6.2 | " | | | " | | |
| 3 | 16.8 | 5.1 | 1.0 | | | | | 6.1 | " | | | " | | |
| 4 | 8.6 | 5.1 | 1.0 | | | | | 6.1 | " | | | " | | |
| 5 | 39.6 | 5.1 | 1.0 | | | | | 6.1 | " | | | " | | |
| 6 | 8.9 | 5.1 | 1.0 | | | | | 6.1 | " | | | " | | |
| 7 | 8.0 | 5.1 | 1.0 | | | | | 6.1 | " | | | " | | |
| 8 | 2.1 | 7.9 | 1.0 | | | | | 8.9 | " | | | " | | |
| 9 | 19.8 | 3.8 | 1.0 | | | | | 4.8 | " | | | " | | |
| 10 | 2.0 | 3.8 | 1.0 | | | | | 4.8 | " | | | " | | |
| 11 | 7.1 | 6.0 | 1.0 | | | | | 7.0 | " | | | " | | |
| 12 | 39.2 | 3.8 | 1.0 | | | | | 4.8 | " | | | " | | |
| 13 | 2.4 | 3.8 | 1.0 | | | | | 4.8 | " | | | " | | |
| 14 | 8.7 | 7.7 | 1.0 | | | | | 8.7 | " | | | " | | |
| 15 | 20.0 | 3.7 | 1.0 | | | | | 4.7 | " | | | " | | |
| 16 | 2.2 | 3.8 | 1.0 | | | | | 4.8 | " | | | " | | |
| 17 | 2.0 | 7.6 | 1.0 | | | | | 8.6 | " | | | " | | |
| 18 | 32.1 | 8.2 | 1.0 | | | | | 9.2 | " | | | " | | |
| 19 | 2.3 | 3.9 | 1.0 | | | | | 4.9 | " | | | " | | |
| 20 | 2.9 | 3.9 | 11.3 | | | | | 15.2 | " | | | " | | |
| 29 | | 3.9 | 11.3 | | | | | 15.2 | " | | | " | | |
| 計 | 236.7 | | | | | | | | | | | | | |

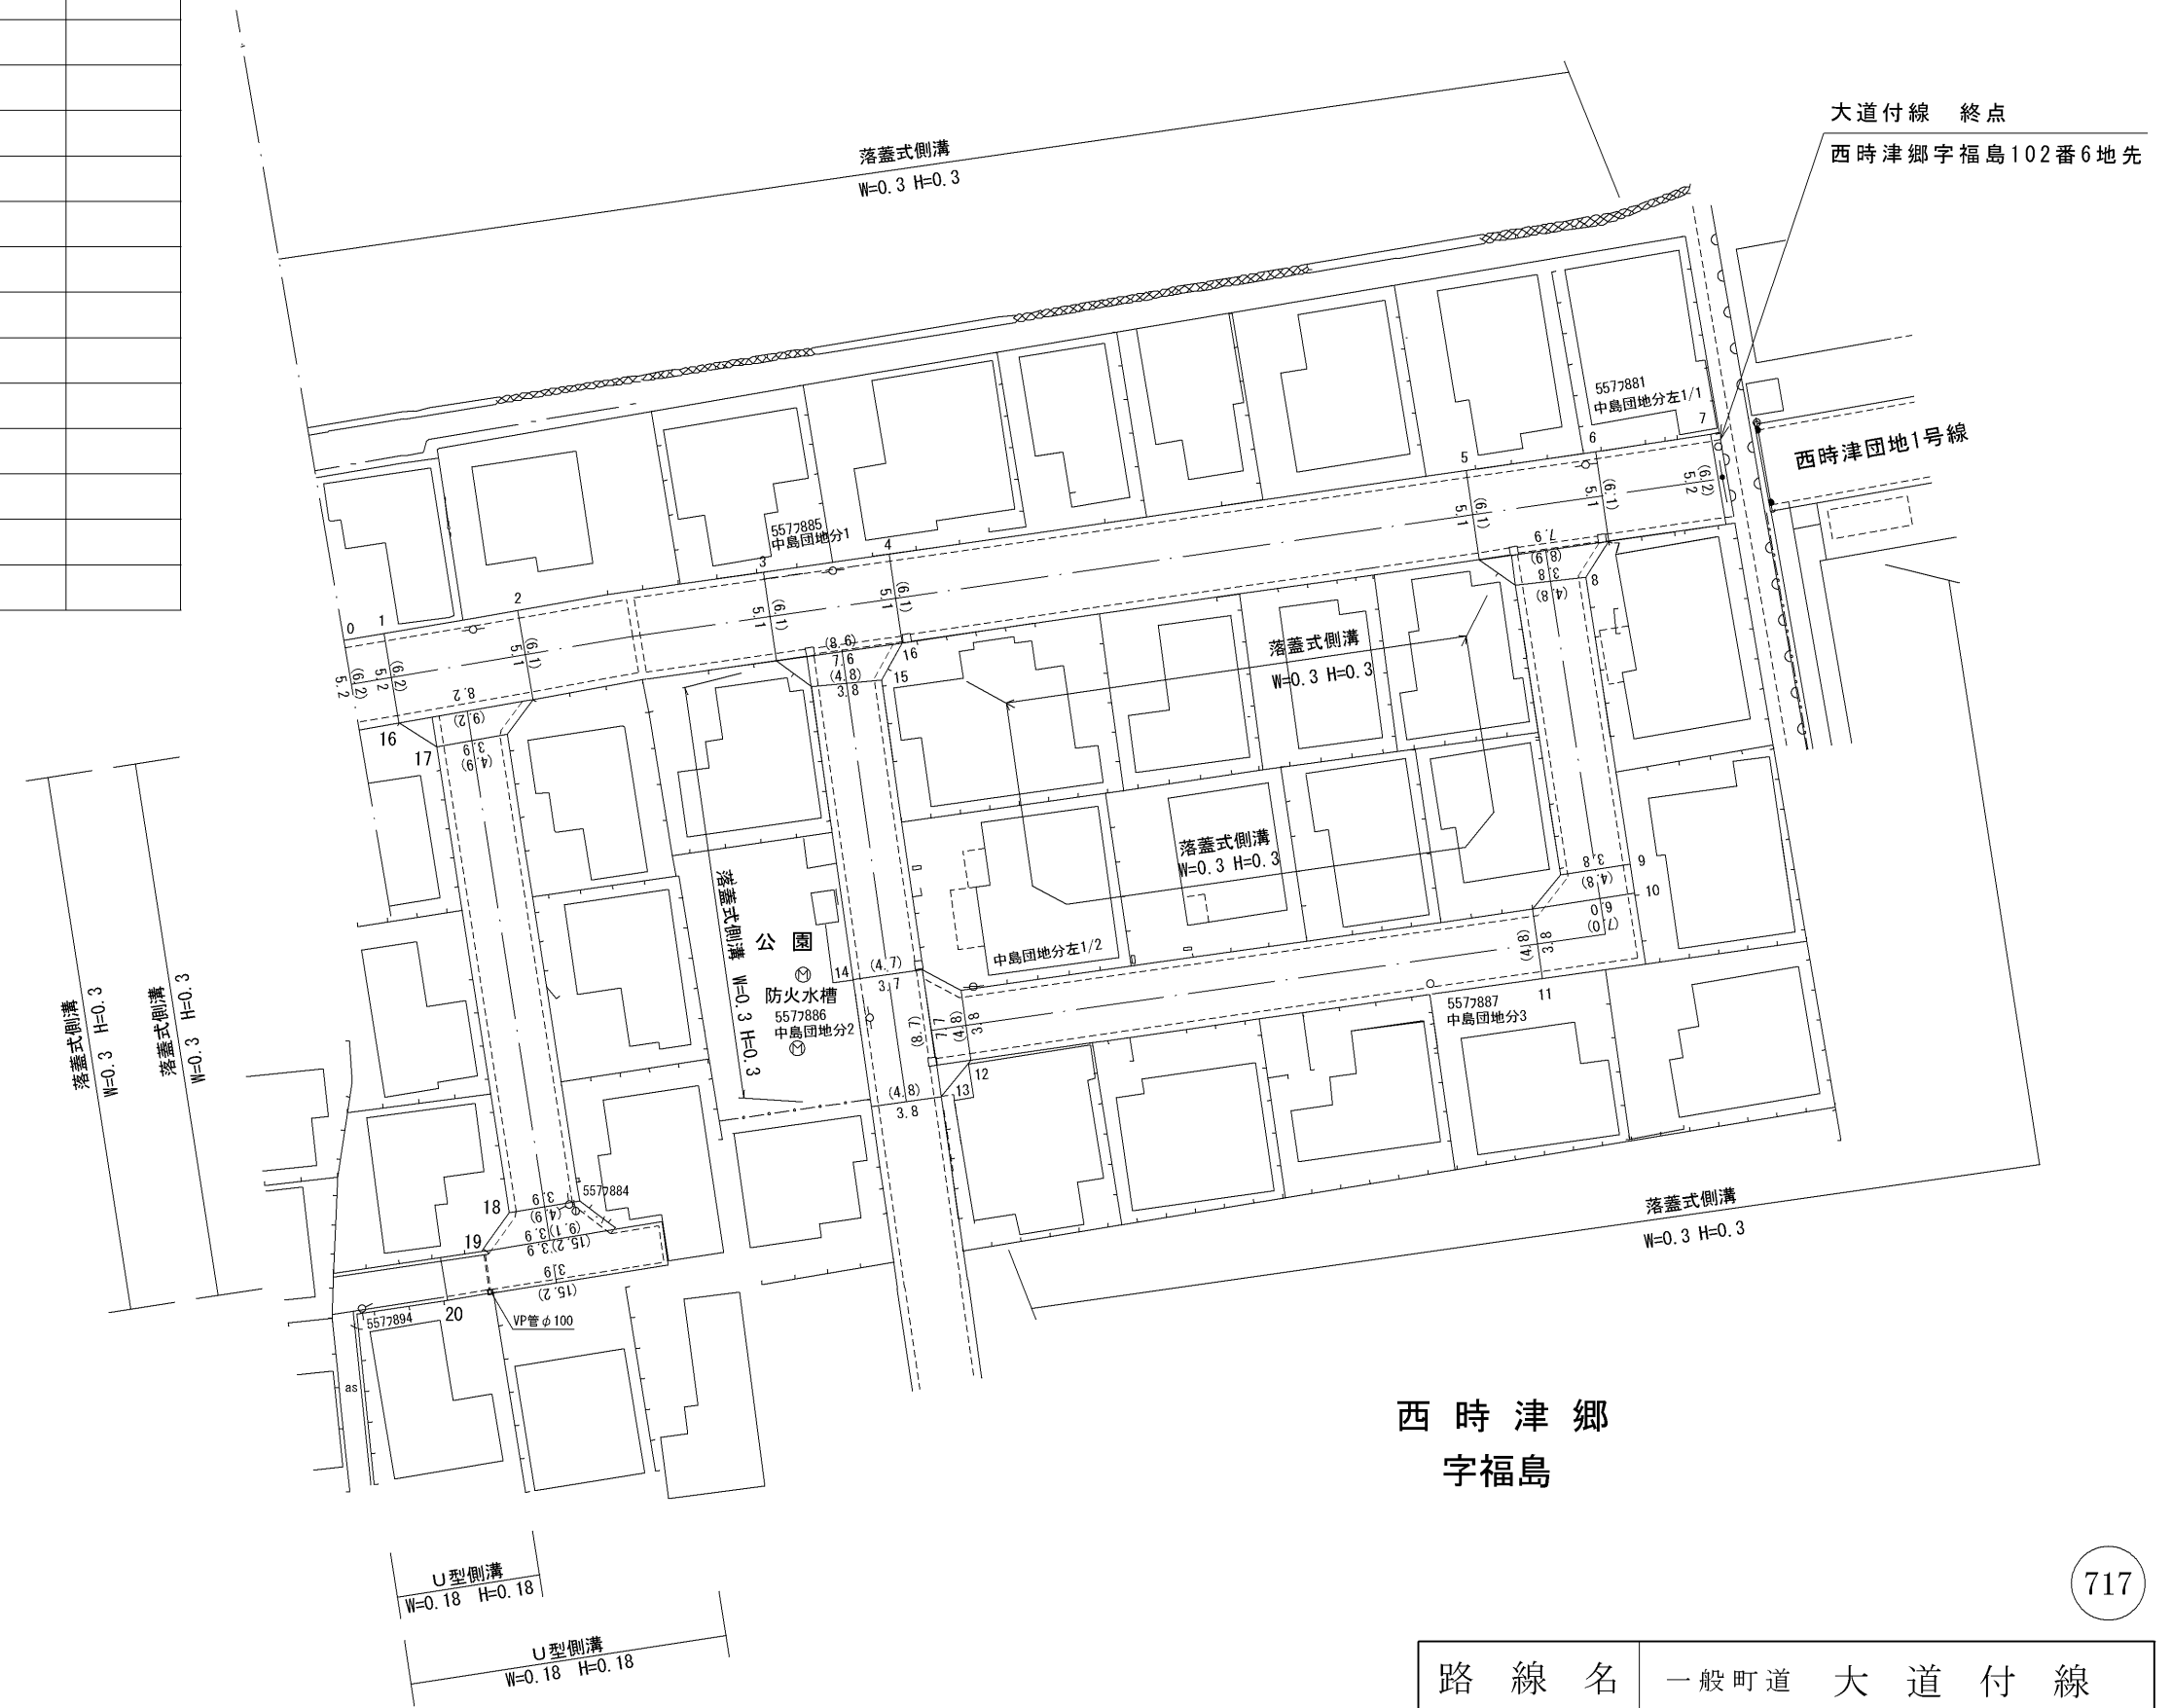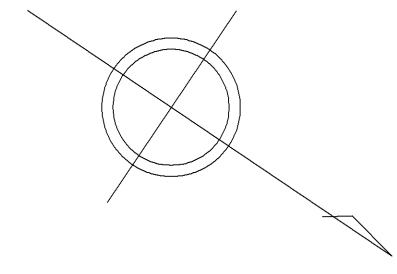

西時津郷
字福島

| | | | |
|-------|------------------------|----|-------|
| 路線名 | 一般町道 大道付線 | | |
| 図面番号 | 2 | 縮尺 | 1:500 |
| 作成年月日 | 昭和 年 月 日 令和5年 3月31日 | | |
| 作成者 | 扇精光コンサルタンツ株式会社 | | |
| 時津町役場 | | | |