
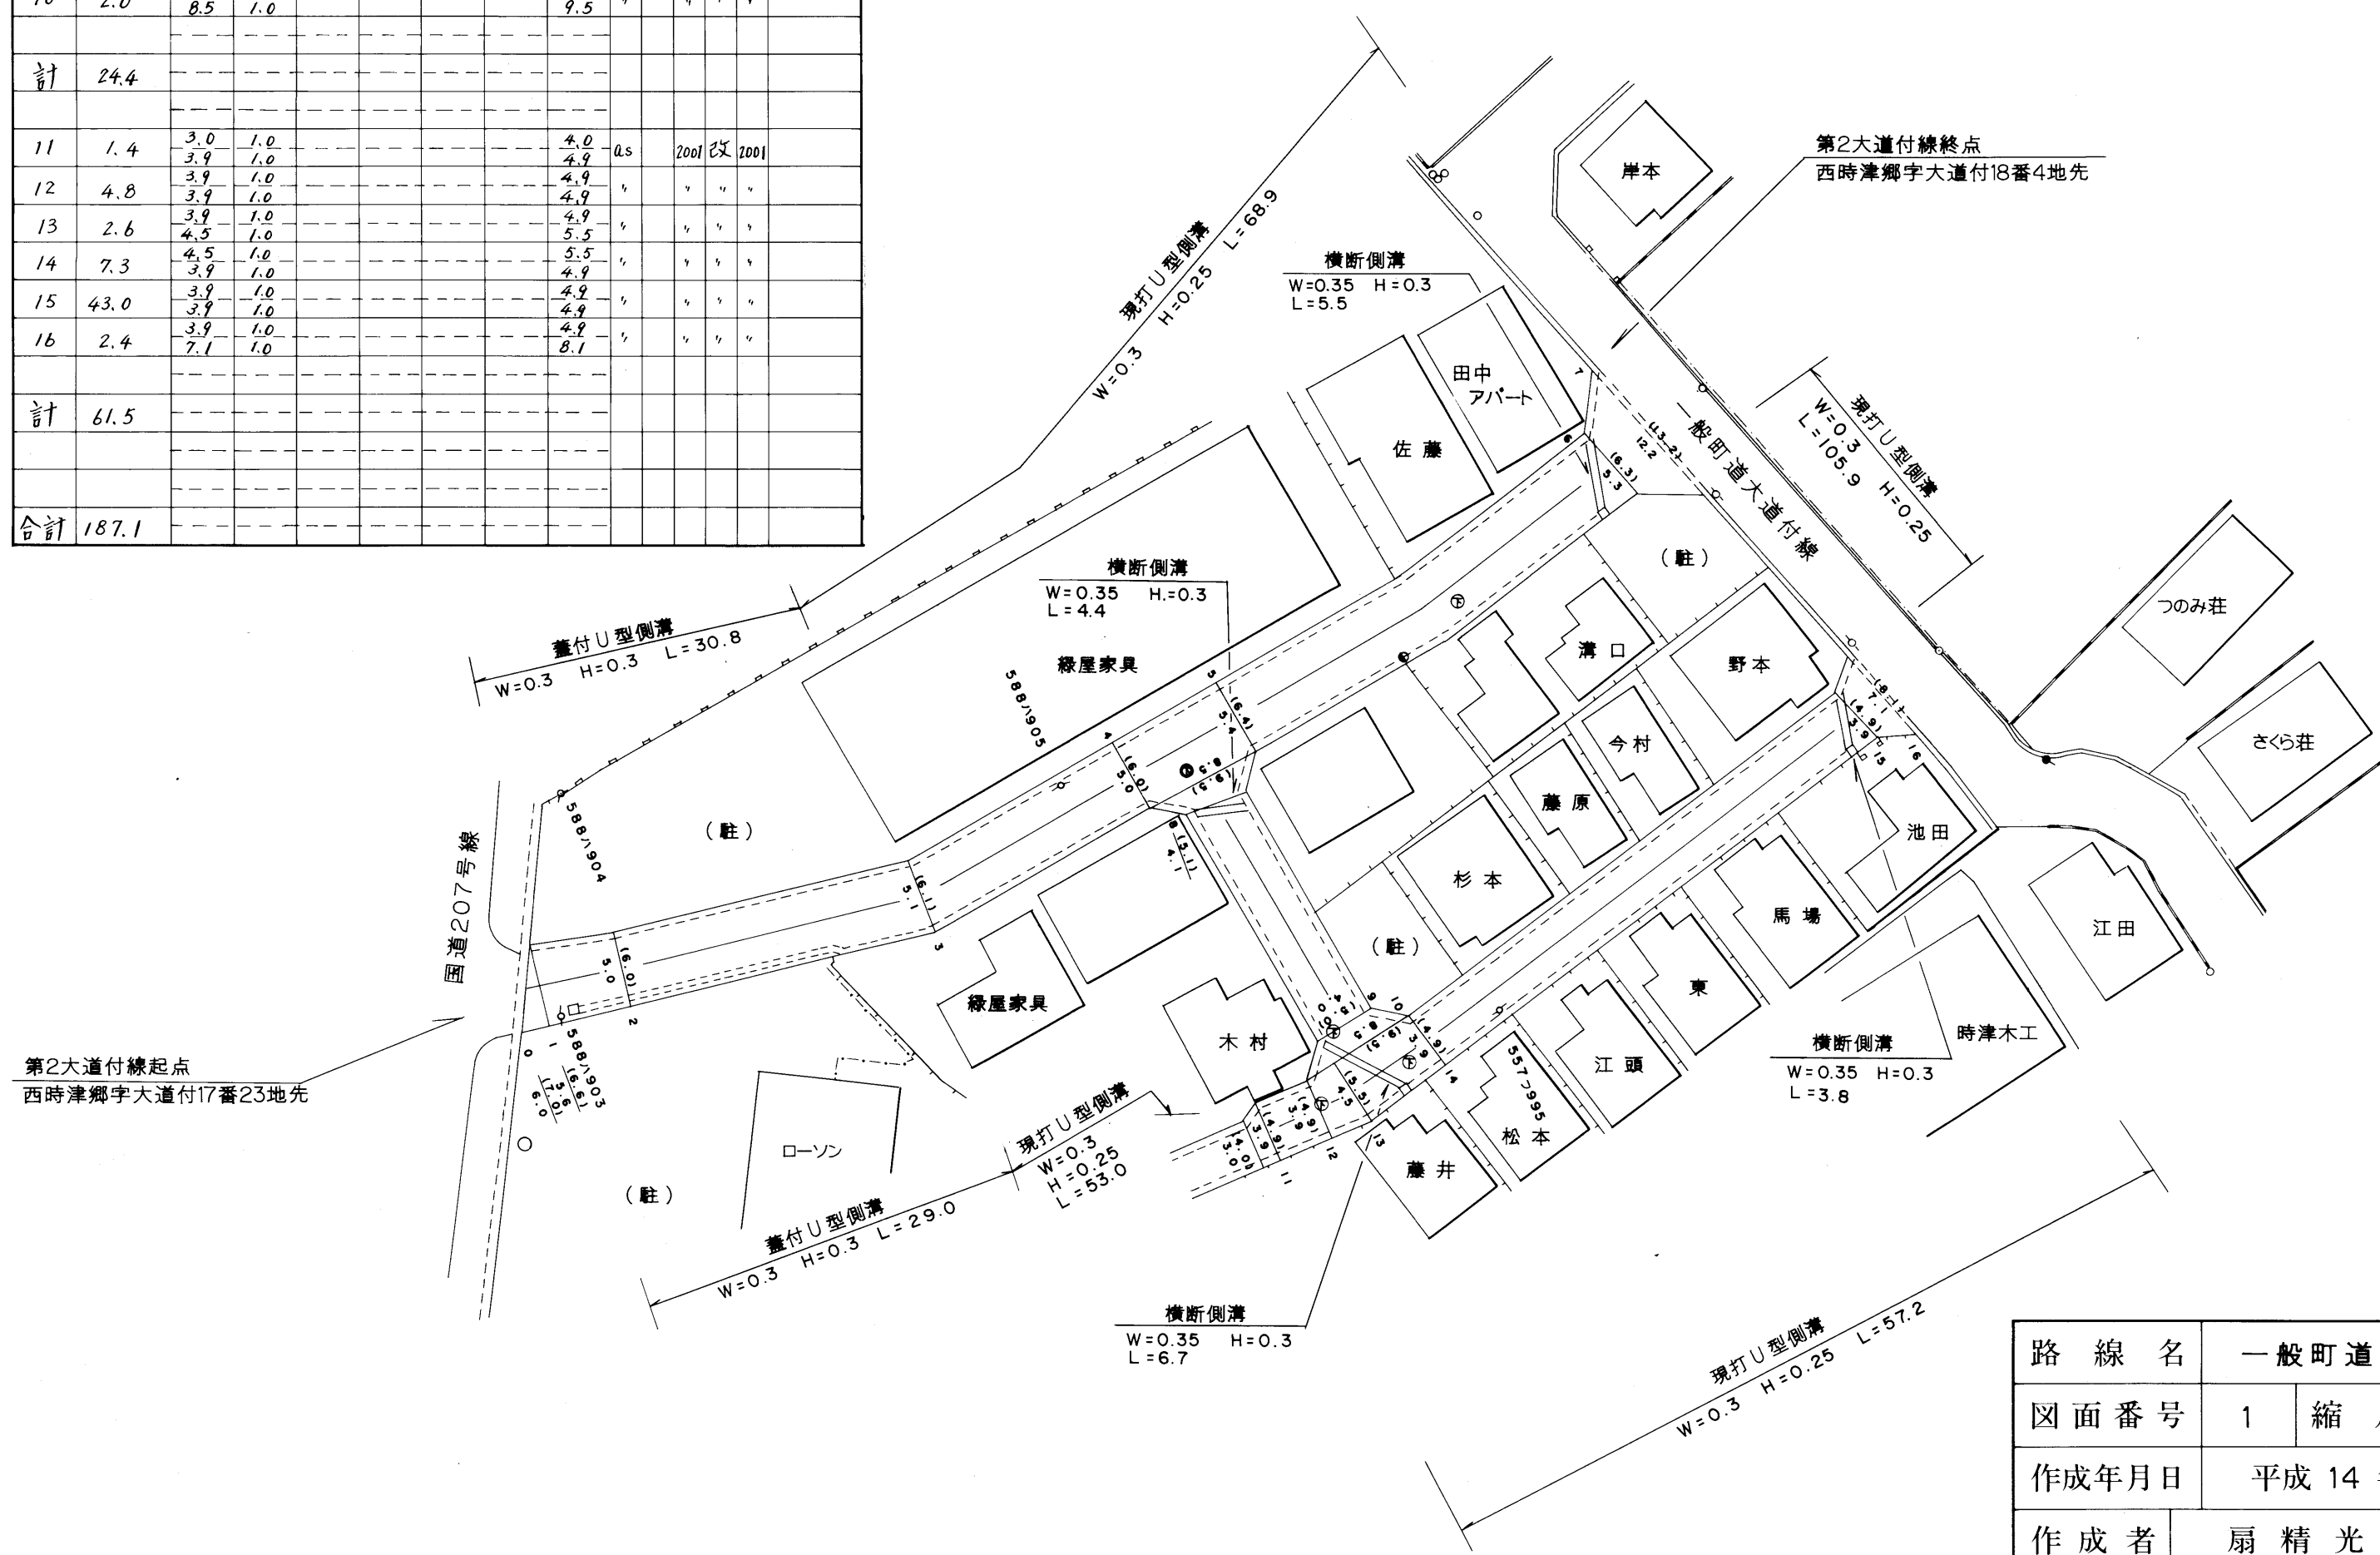


整理番号	区間長	車道巾員	路肩巾員	歩道等巾員(右)	歩道等巾員(左)	待避所巾員	中央帯巾員	全巾員	路面種別	設計C B R	舗装年度	改良未改良	改良年度	備考
1	1.0	6.0 5.6	1.0 1.0					7.0 6.6	as	2001	改	2001		
2	7.0	5.6 5.0	1.0 1.0					6.6 6.0	"	"	"	"		
3	24.2	5.0 5.1	1.0 1.0					6.0 6.1	"	"	"	"		
4	19.2	5.1 5.0	1.0 1.0					6.1 6.0	"	"	"	"		
5	9.6	5.0 5.4	1.0 1.0					6.0 6.4	"	"	"	"		
6	36.2	5.4 5.3	1.0 1.0					6.4 6.3	"	"	"	"		
7	4.0	5.3 12.2	1.0 1.0					6.3 13.2	"	"	"	"		
計	101.2													
8	2.0	8.5 4.1	1.0 1.0					9.5 5.1	as	2001	改	2001		
9	20.4	4.1 4.0	1.0 1.0					5.1 5.0	"	"	"	"		
10	2.0	4.0 8.5	1.0 1.0					5.0 9.5	"	"	"	"		
計	24.4													
11	1.4	3.0 3.9	1.0 1.0					4.0 4.9	as	2001	改	2001		
12	4.8	3.9 3.9	1.0 1.0					4.9 4.9	"	"	"	"		
13	2.6	3.9 4.5	1.0 1.0					4.9 5.5	"	"	"	"		
14	7.3	4.5 3.9	1.0 1.0					5.5 4.9	"	"	"	"		
15	43.0	3.9 3.9	1.0 1.0					4.9 4.9	"	"	"	"		
16	2.4	3.9 7.1	1.0 1.0					4.9 8.1	"	"	"	"		
計	61.5													
合計	187.1													

西時津郷

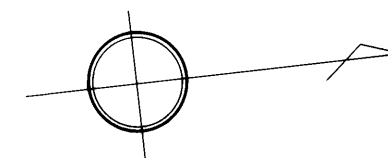

路線名	一般町道 第2大道付線		
図面番号	1	縮尺	1:500
作成年月日	平成 14 年 3 月 31 日		
作成者	扇精光株式会社		
時津町役場			