



日並郷

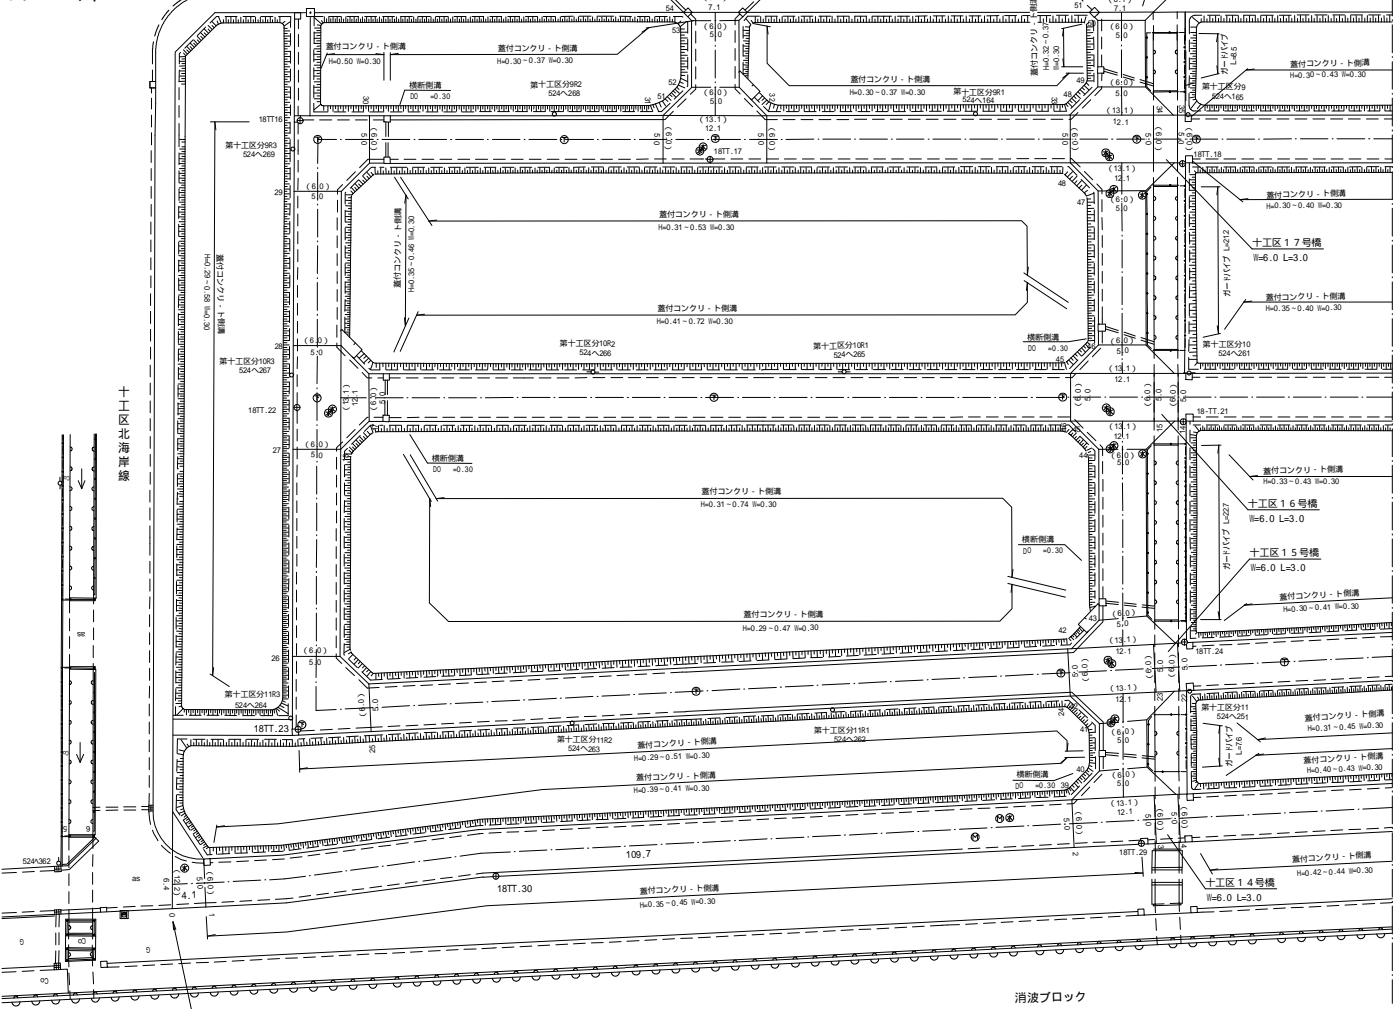


十工区第2団地線 起点
日並郷字岩山1085番176地先

808

路線名	一般町道 十工区第2団地線	
図面番号	1	縮尺 1:500
作成年月日	平成31年3月31日	
作成者	扇精光コンサルタンツ株式会社	
時津町役場		

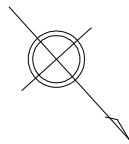

日並郷

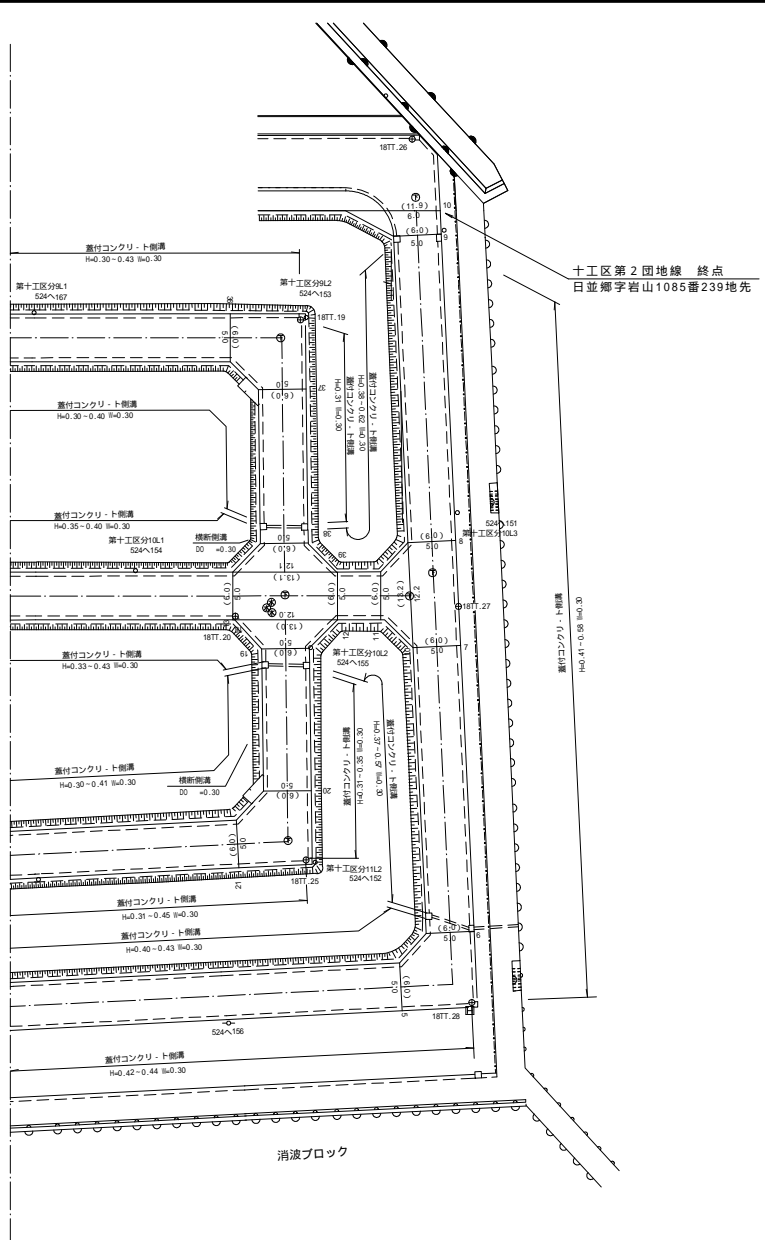

808

路線名	一般町道 十工区第2団地線		
図面番号	2	縮尺	1:500
作成年月日	平成31年3月31日		
作成者	扇精光コンサルタンツ株式会社		
時津町役場			

整理番号	区間長	車道幅員	路肩幅員	歩道等幅員(右)	歩道等幅員(左)	待避所幅員	中央帯幅員	全幅員	路種別	設計C/D/R	舗装年度	改良年度	改良年度	備考
1	4.1	5.0	1.0	4.8	0.0			12.2	as		2018		2018	
2	109.7	5.0	1.0					6.0	"	"	"	"	"	
3	10.4	5.0	1.0					6.0	"	"	"	"	"	
4	3.0	5.0	1.0					6.0	"	"	"	"	"	十工区14号構
5	76.2	5.0	1.0					6.0	"	"	"	"	"	W=6.0 L=3.0
6	13.1	5.0	1.0					6.0	"	"	"	"	"	
7	36.1	5.0	1.0					6.0	"	"	"	"	"	
8	13.2	5.0	1.0					6.0	"	"	"	"	"	
9	38.6	5.0	1.0					6.0	"	"	"	"	"	
10	3.1	5.0	1.0	0.0	4.9			6.0	"	"	"	"	"	
11	3.7	12.2	1.0					13.2	"	"	"	"	"	
12	5.5	5.0	1.0					6.0	"	"	"	"	"	
13	13.2	5.0	1.0					6.0	"	"	"	"	"	
14	55.0	5.0	1.0					6.0	"	"	"	"	"	
15	3.0	5.0	1.0					6.0	"	"	"	"	"	十工区16号構
16	10.5	5.0	1.0					6.0	"	"	"	"	"	W=6.0 L=3.0
17	88.3	5.0	1.0					6.0	"	"	"	"	"	
18	3.6	5.0	1.0					6.0	"	"	"	"	"	
19	3.6	12.1	1.0					13.1	"	"	"	"	"	
20	17.9	5.0	1.0					6.0	"	"	"	"	"	
21	12.7	5.0	1.0					6.0	"	"	"	"	"	
22	55.6	5.0	1.0					6.0	"	"	"	"	"	
23	3.0	5.0	1.0					6.0	"	"	"	"	"	十工区15号構
24	10.8	5.0	1.0					6.0	"	"	"	"	"	W=6.0 L=3.0
25	88.2	5.0	1.0					6.0	"	"	"	"	"	
26	13.6	5.0	1.0					6.0	"	"	"	"	"	
27	26.1	5.0	1.0					6.0	"	"	"	"	"	
28	13.1	5.0	1.0					6.0	"	"	"	"	"	
29	19.4	5.0	1.0					6.0	"	"	"	"	"	
30	13.0	5.0	1.0					6.0	"	"	"	"	"	
31	37.0	5.0	1.0					6.0	"	"	"	"	"	
32	13.1	5.0	1.0					6.0	"	"	"	"	"	
33	38.2	5.0	1.0					6.0	"	"	"	"	"	

整理番号	区間長	車道幅員	路肩幅員	歩道等幅員(右)	歩道等幅員(左)	待避所幅員	中央帯幅員	全幅員	路種別	設計C/D/R	舗装年度	改良年度	改良年度	備考
34	10.5	5.0	1.0					6.0	as			2018		
35	3.0	5.0	1.0					6.0	"	"	"	"	"	十工区17号構
36	54.7	5.0	1.0					6.0	"	"	"	"	"	W=6.0 L=3.0
37	13.0	5.0	1.0					6.0	"	"	"	"	"	
38	19.4	5.0	1.0					6.0	"	"	"	"	"	
39	3.6	5.0	1.0					6.0	"	"	"	"	"	
40	3.5	12.1	1.0					13.1	"	"	"	"	"	
41	6.0	5.0	1.0					6.0	"	"	"	"	"	
42	3.6	5.0	1.0					6.0	"	"	"	"	"	
43	3.5	12.1	1.0					13.1	"	"	"	"	"	
44	21.3	5.0	1.0					6.0	"	"	"	"	"	
45	3.6	5.0	1.0					6.0	"	"	"	"	"	
46	3.6	12.1	1.0					13.1	"	"	"	"	"	
47	19.4	5.0	1.0					6.0	"	"	"	"	"	
48	3.5	5.0	1.0					6.0	"	"	"	"	"	
49	3.6	12.1	1.0					13.1	"	"	"	"	"	
50	8.4	5.0	1.0					6.0	"	"	"	"	"	
51	1.0	5.0	1.0					6.0	"	"	"	"	"	
52	3.6	12.1	1.0					13.1	"	"	"	"	"	
53	8.4	5.0	1.0					6.0	"	"	"	"	"	
54	1.0	5.0	1.0					6.0	"	"	"	"	"	
計	1053.8													

路線名	一般町道 十工区第2団地線		
図面番号	3	縮尺	1:500
作成年月日	平成31年3月31日		
作成者	扇精光コンサルタンツ株式会社		
時津町役場			