



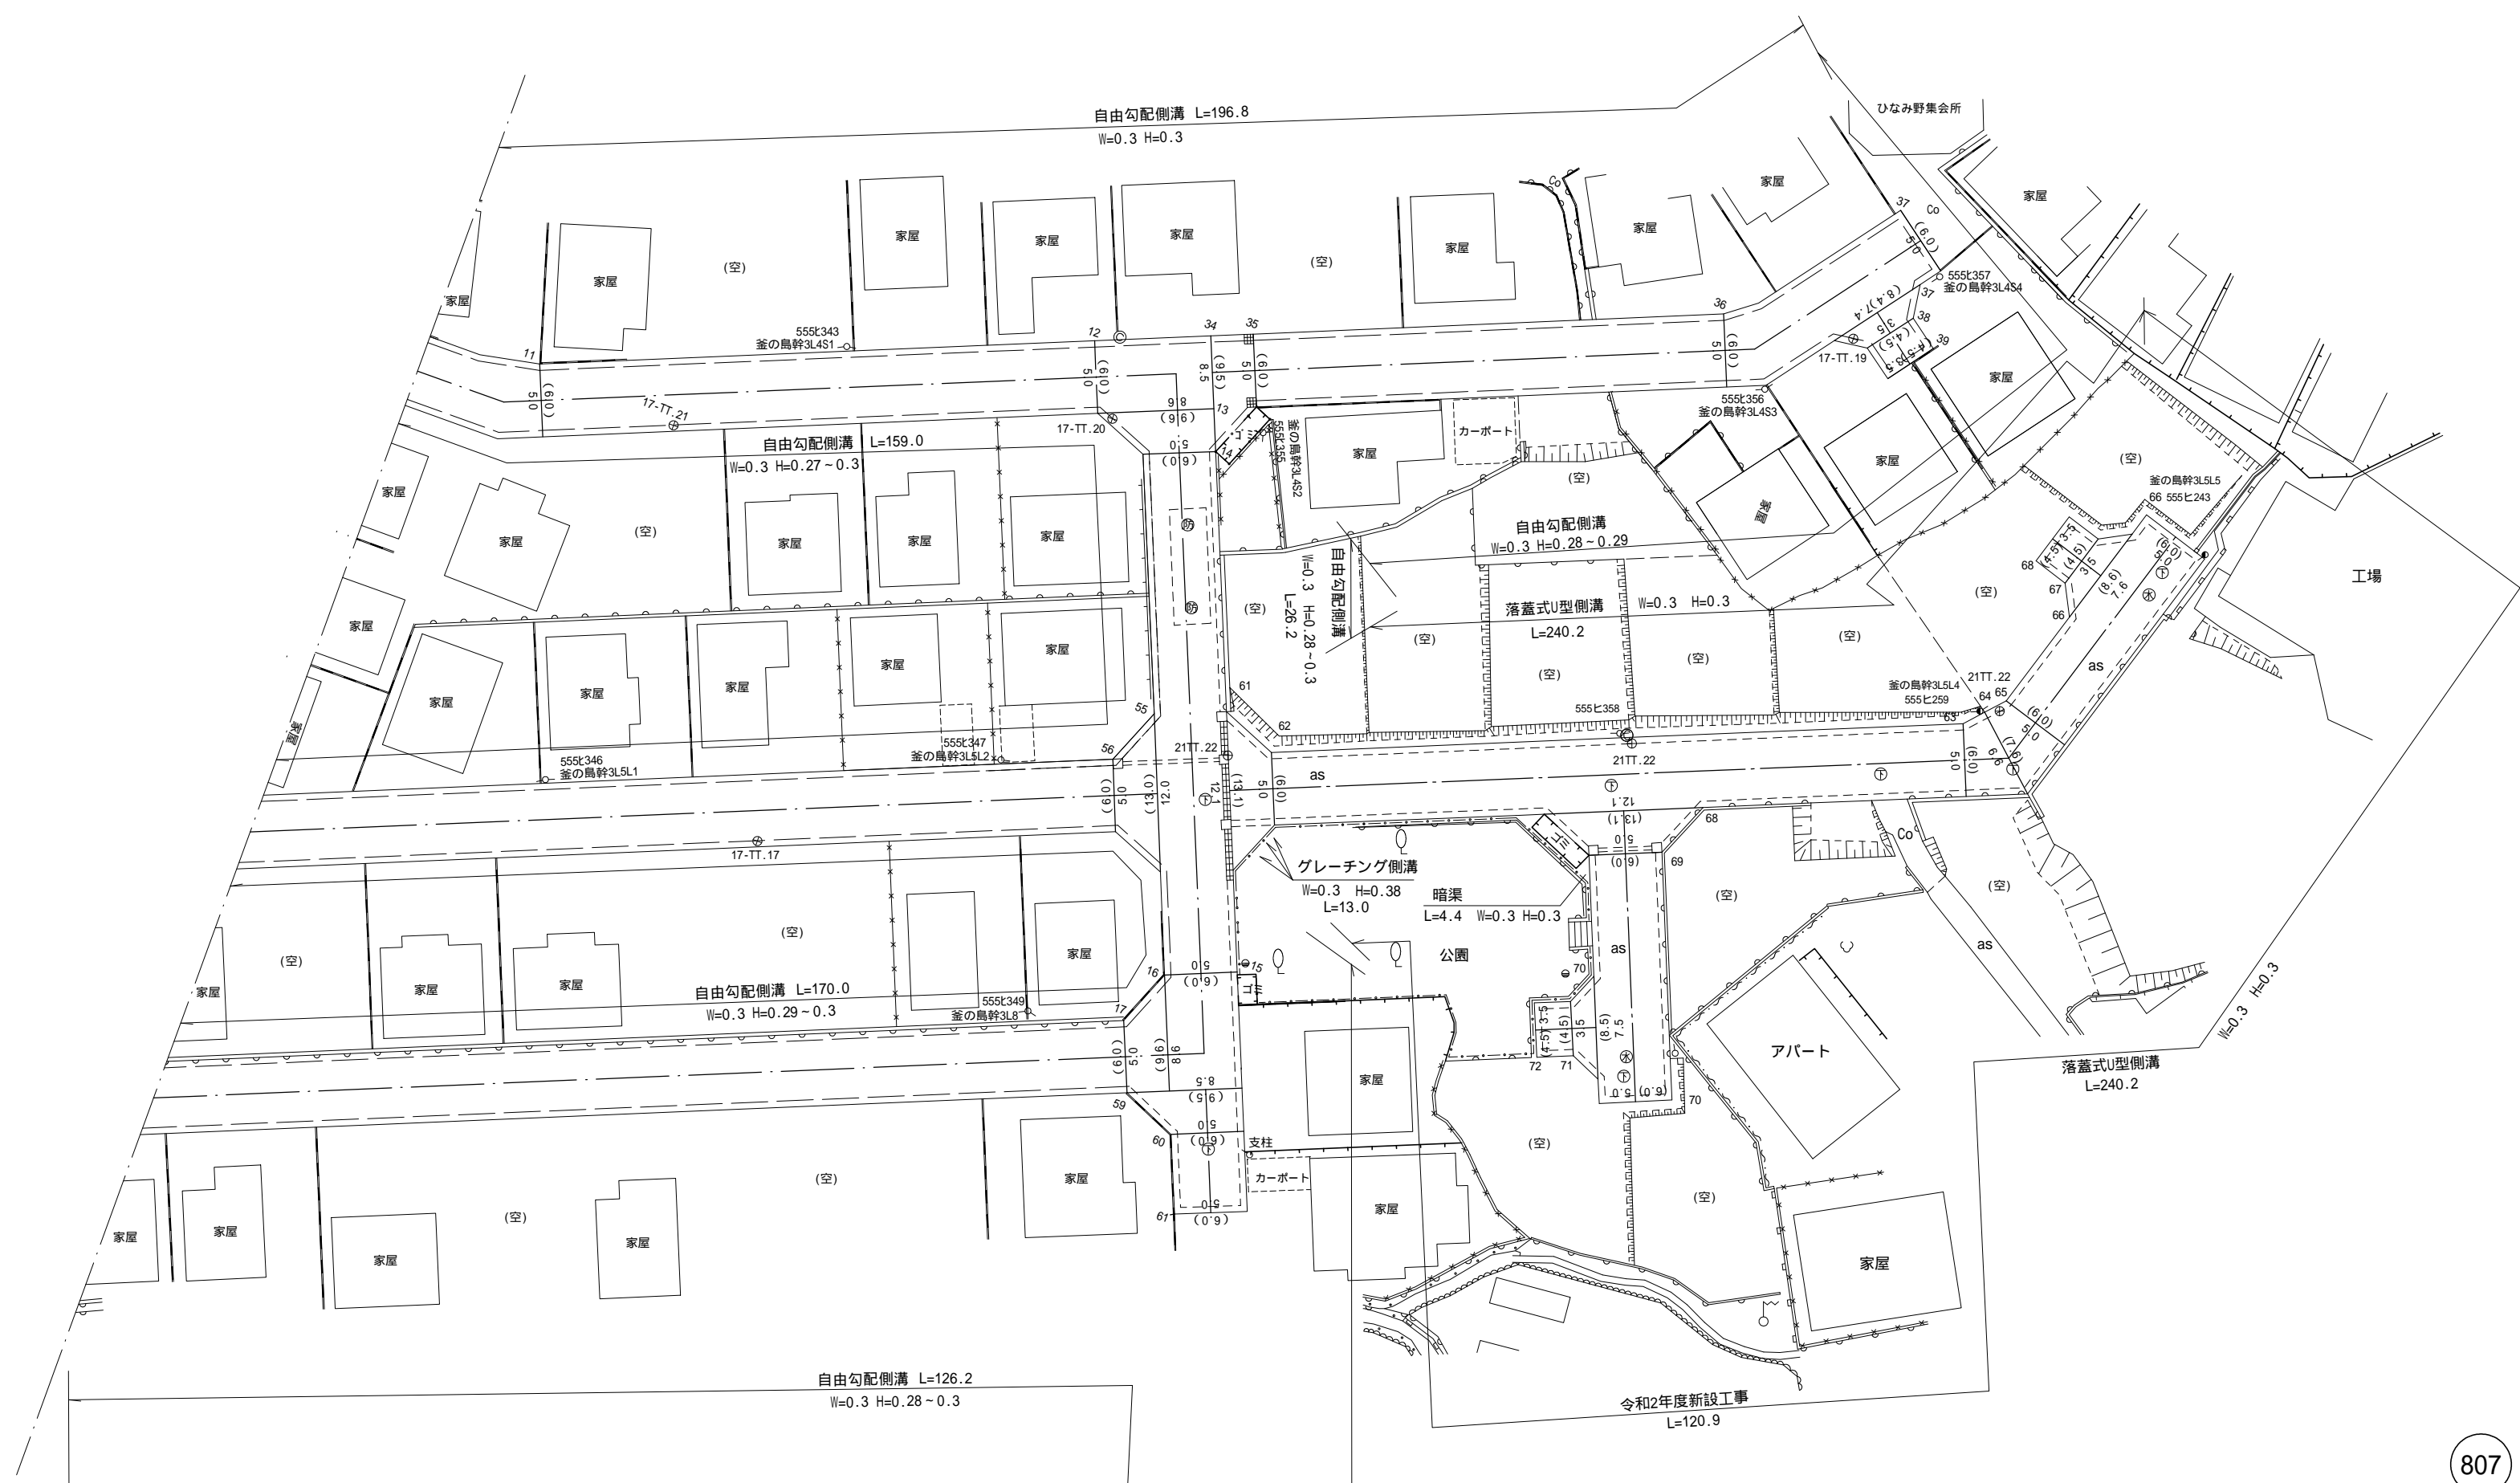

ひなみ野団地線 起点
日並郷字中曾根2189番23地先

ひなみ野団地線 終点
日並郷字中曾根2189番31地先

路線名	一般町道 ひなみ野団地線		
図面番号	1	縮尺	1:500
作成年月日	平成30年3月31日		
作成者	扇精光コンサルタンツ株式会社		
時津町役場			

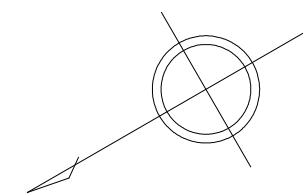

路線名	一般町道 ひなみ野団地線		
図面番号	2	縮尺	1:500
作成年月日	平成 30年 3月 31日 令和 4年 3月 31日		
作成者	扇精光コンサルタンツ株式会社		
時津町役場			

整理番号	区間長	車道幅員	路肩幅員	歩道等幅員 (右)	歩道等幅員 (左)	待避所幅員	中央帯幅員	全幅員	路面種別	設計C B R	舗装年度	改良未改良	改良年度	備考
1	2.2	5.5 5.0	1.0 1.0	3.1 3.0	3.2 0.0			12.8 9.0	as		2017	改	2017	
2	3.4	5.0 5.0	1.0 1.0	3.0 0.0				9.0 6.0	"		"	"	"	
3	55.5	5.0 5.0	1.0 1.0					6.0 6.0	"		"	"	"	
4	1.2	5.0 5.0	1.0 2.1					6.0 7.1	"		"	"	"	
5	2.6	5.0 5.0	4.5 4.5					9.5 9.5	"		"	"	"	ひなみ野団地橋
6	50.8	5.0 5.0	1.0 1.0					6.0 6.0	"		"	"	"	
7	35.2	5.0 5.2	1.0 1.0					6.0 6.2	"		"	"	"	
8	5.7	5.2 5.0	1.0 1.0					6.2 6.0	"		"	"	"	
9	3.5	5.0 8.5	1.0 1.0					6.0 9.5	"		"	"	"	
10	9.5	8.5 5.0	1.0 1.0					9.5 6.0	"		"	"	"	
11	15.3	5.0 5.0	1.0 1.0					6.0 6.0	"		"	"	"	
12	45.8	5.0 5.0	1.0 1.0					6.0 6.0	"		"	"	"	
13	9.6	5.0 8.6	1.0 1.0					6.0 9.6	"		"	"	"	
14	3.5	8.6 5.0	1.0 1.0					9.6 6.0	"		"	"	"	
15	42.9	5.0 5.0	1.0 1.0					6.0 6.0	"		"	"	"	
16	9.6	5.0 8.6	1.0 1.0					6.0 9.6	"		"	"	"	
17	3.5	8.6 5.0	1.0 1.0					9.6 6.0	"		"	"	"	
18	87.0	5.0 4.9	1.0 1.0					6.0 5.9	"		"	"	"	
19	5.1	4.9 7.8	1.0 1.0					5.9 8.8	"		"	"	"	
20	5.0	7.8 4.9	1.0 1.0					8.8 5.9	"		"	"	"	
21	5.7	4.9 4.9	1.0 1.0					5.9 5.9	"		"	"	"	
22	4.2	4.9 6.9	1.0 1.0					5.9 7.9	"		"	"	"	
23	4.6	6.9 4.7	1.0 1.0					7.9 5.7	"		"	"	"	
24	26.2	4.7 4.7	1.0 1.0					5.7 5.7	"		"	"	"	
25	12.6	4.7 6.3	1.0 1.0					5.7 7.3	"		"	"	"	
26	4.9	6.3 5.0	1.0 1.0					7.3 6.0	"		"	"	"	
27	19.5	5.0 5.0	1.0 1.0					6.0 6.0	"		"	"	"	
28	12.0	5.0 5.0	1.0 1.0					6.0 6.0	"		"	"	"	
29	88.8	5.0 5.0	1.0 1.0					6.0 6.0	"		"	"	"	
30	3.6	5.0 8.6	1.0 1.0					6.0 9.6	"		"	"	"	
31	11.3	8.6 5.0	1.0 1.0					9.6 6.0	"		"	"	"	
32	52.4	5.0 5.0	1.0 1.0	2.5				8.5 8.5	"		"	"	"	
33	2.5	5.0 5.0	1.0 1.0	2.5				8.5 11.6	"		"	"	"	
34	2.5	5.0 5.5	1.0 1.0	5.6 6.3	0.0 3.2			11.6 16.0	"		"	"	"	
35	3.5	8.5 5.0	1.0 1.0					9.5 6.0	"		"	"	"	
36	38.8	5.0 5.0	1.0 1.0					6.0 6.0	"		"	"	"	
37	18.8	5.0 5.0	1.0 1.0					6.0 6.0	"		"	"	"	
38	2.0	7.4 3.5	1.0 1.0					8.4 4.5	"		"	"	"	
39	3.0	3.5 3.5	1.0 1.0					4.5 4.5	"		"	"	"	
40	3.5	8.4 5.0	1.0 1.0					9.4 6.0	"		"	"	"	
41	22.6	5.0 5.0	1.0 1.0	2.5				8.5 8.5	"		"	"	"	
42	1.8	5.0 5.0	1.0 1.0	2.5				8.5 10.0	"		"	"	"	
43	1.0	5.0 6.0	1.0 1.0	4.0				10.0 11.2	"		"	"	"	
44	2.5	6.0 8.5	1.0 1.0	4.2				11.2 11.2	"		"	"	"	
45	3.5	12.0 5.0	1.0 1.0					13.0 6.0	"		"	"	"	

整理番号	区間長	車道幅員	路肩幅員	歩道等幅員 (右)	歩道等幅員 (左)	待避所幅員	中央帯幅員	全幅員	路面種別	設計C B R	舗装年度	改良未改良	改良年度	備考
46	57.0	5.0 5.0	1.0 1.0					6.0 6.0	as		2017	改	2017	
47	3.5	5.0 12.0	1.0 1.0					6.0 13.0	"		"	"	"	
48	3.6	12.0 5.0	1.0 1.0					13.0 6.0	"		"	"	"	
49	88.7	5.0 5.0	1.0 1.0					6.0 6.0	"		"	"	"	
50	2.3	5.0 10.8	1.0 1.0					6.0 11.8	"		"	"	"	
51	2.0	10.8 14.9	1.0 1.0					11.8 15.9	"		"	"	"	
52	3.5	8.5 5.0	1.0 1.0					9.5 6.0	"		"	"	"	
53	52.7	5.0 5.0	1.0 1.0					6.0 6.0	"		"	"	"	
54	2.9	5.0 9.2	1.0 1.0					6.0 10.2	"		"	"	"	
55	2.9	9.2 10.0	1.0 1.0					10.2 11.0	"		"	"	"	
56	3.6	12.0 5.0	1.0 1.0					13.0 6.0	"		"	"	"	
57	74.3	5.0 5.0	1.0 1.0					6.0 6.0	"		"	"	"	
58	3.0	5.0 7.5	1.0 1.0					6.0 8.5	"		"	"	"	
59	2.8	7.5 13.0	1.0 1.0					8.5 14.0	"		"	"	"	
60	3.6	8.5 5.0	1.0 1.0					9.5 6.0	"		"	"	"	
61	6.6	5.0 5.0	1.0 1.0					6.0 6.0	"		"	"	"	
計	1061.7													

整理番号	区間長	車道幅員	路肩幅員	歩道等幅員 (右)	歩道等幅員 (左)	待避所幅員	中央帯幅員	全幅員	路面種別	設計C B R	舗装年度	改良未改良	改良年度	備考
62	3.6	12.1 5.0	1.0 1.0					13.1 6.0	as		2021	改	2021	
63	57.0	5.0 5.0	1.0 1.0					6.0 6.0	"		"	"	"	
64	3.6	5.0 6.6	1.0 1.0					6.0 7.6	"		"	"	"	
65	3.6	6.6 5.0	1.0 1.0					7.6 6.0	"		"	"	"	
66	19.2	5.0 5.0	1.0 1.0					6.0 6.0	"		"	"	"	
67	2.0	7.6 3.5	1.0 1.0					8.6 4.5	"		"	"	"	
68	3.0	3.5 3.5	1.0 1.0					4.5 4.5	"		"	"	"	
69	3.5	12.1 5.0	1.0 1.0					13.1 6.0	"		"	"	"	
70	20.4	5.0 5.0	1.0 1.0					6.0 6.0	"		"	"	"	
71	2.0	7.5 3.5	1.0 1.0					8.5 4.5	"		"	"	"	
72	3.0	3.5 3.5	1.0 1.0					4.5 4.5	"		"	"	"	
計	120.9													

路線名	一般町道 ひなみ野団地線		
図面番号	3	縮尺	
作成年月日	平成 30年 3月 31日 令和 4年 3月 31日		
作成者	扇精光コンサルタンツ株式会社		
時津町役場			