


整理番号	区間長	車道巾員	路肩巾員	歩道等巾員(右)	歩道等巾員(左)	待避所巾員	中央帯巾員	全巾員	路面種別	設計C/R	舗装年度	改良未改良	改良年度	備考
1	5.2	7.0	1.0					9.0	AS	2001	改	2001		
2	24.5	2.8	1.0					3.8						
3	9.3	2.0	1.0					3.0						
4	18.9	2.0	1.0					3.0						
5	13.3	2.7	1.0					3.7						
6	12.6	2.6	1.0					3.6						
7	12.0	2.4	1.0					3.4						
8	16.4	2.3	1.0					3.3						
9	6.2	2.2	1.0					3.2			未			
10	11.5	2.2	1.0					3.2						
11	7.3	2.2	1.0					3.2						
12	15.9	2.2	1.0					3.2						
計	153.1													

野田郷



字鳥田

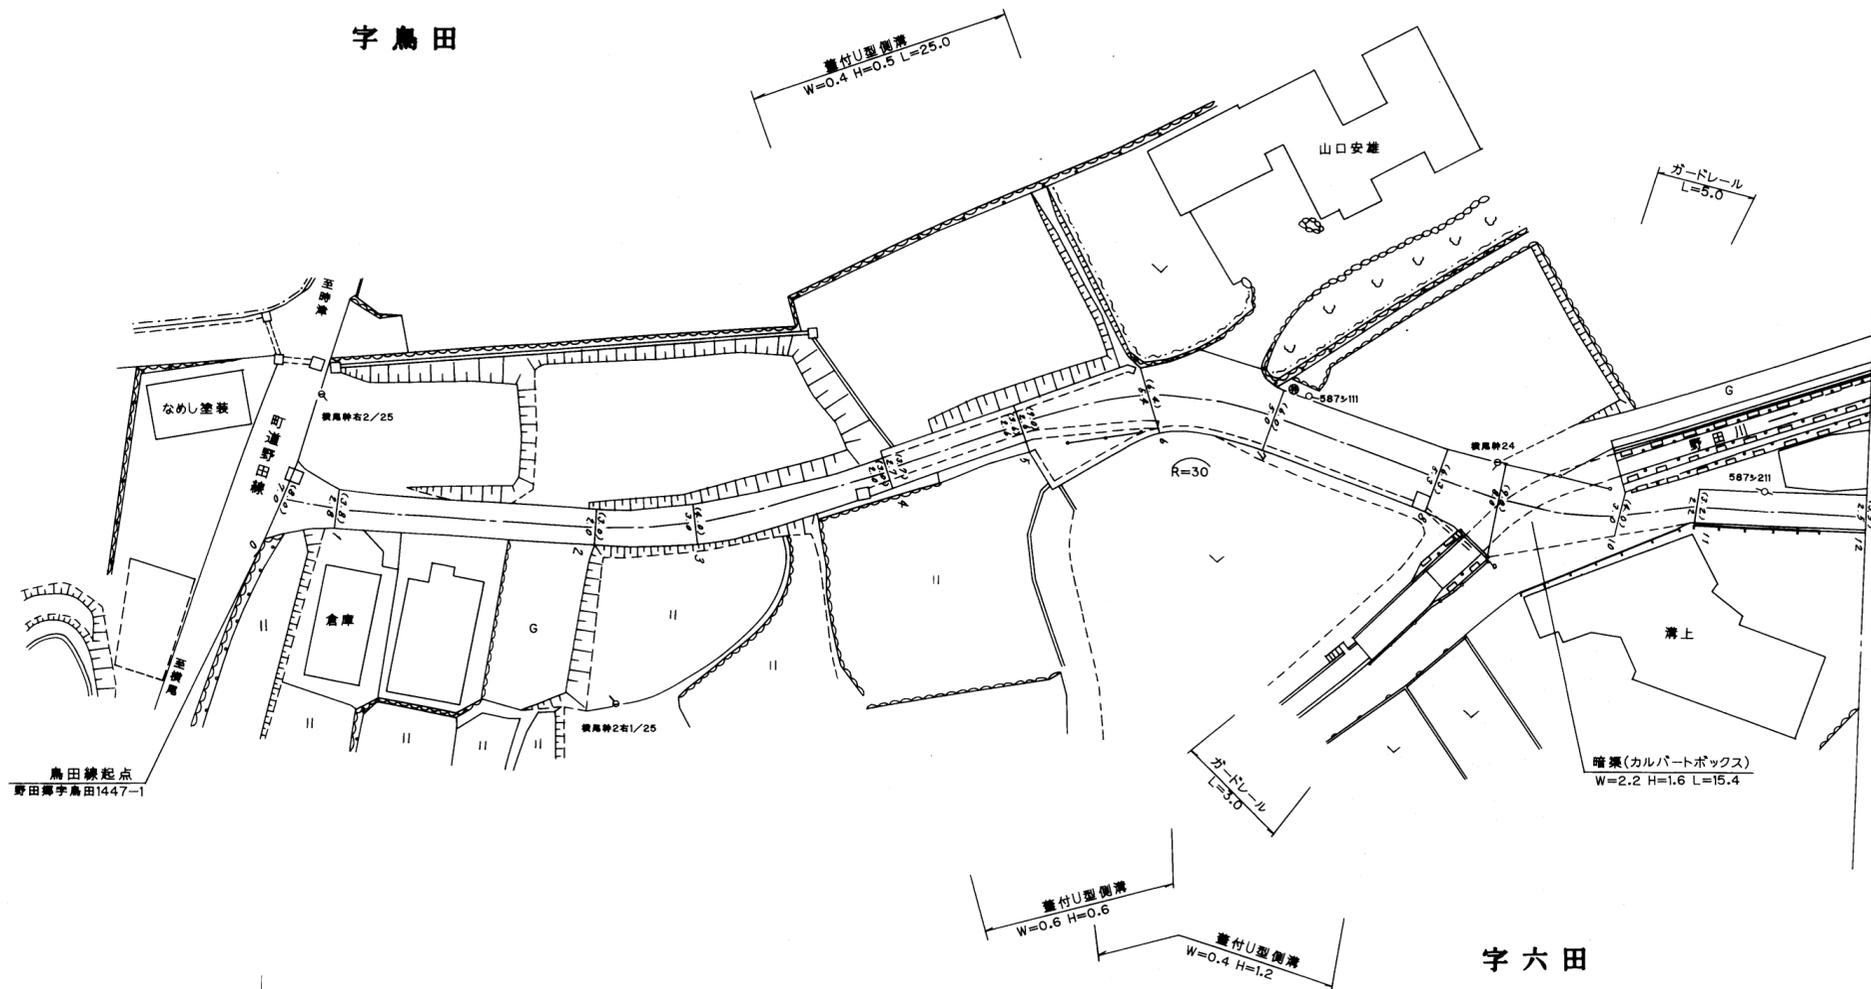



字六田

463

路線名	一般町道鳥田線		
図面番号	1	縮尺	1:500
作成年月日	平成14年3月31日		
作成者	扇精光株式会社		
時津町役場			

整理番号	区間長	車道幅員	路肩幅員	歩道等幅員(右)	歩道等幅員(左)	待避所幅員	中央帯幅員	全幅員	路面種別	設計C B R	舗装年度	改良未改良	改良年度	備考
1	27.6	2.5	1.0					3.5	as			未		
2	4.6	2.5	1.0					3.5	"			"		
3	3.3	3.0	1.0					4.0	"			"		
4	9.3	2.4	1.0					3.4	"			"		
5	13.5	2.5	1.0					3.5	"			"		
6	7.3	2.7	1.0					3.7	"			"		
7	5.5	3.2	1.0					4.2	"			"		
8	15.4	2.7	1.0					3.7	"			"		
9	6.7	2.6	1.0					3.6	"			"		
10	4.7	2.4	1.0					3.4	"			"		
11	2.8	2.2	1.0					3.2	"			"		
12	14.6	2.1	1.0					3.1	"			"		
13	0.4	2.8	1.0					3.8	"			"		
14	5.8	3.0	1.0					4.0	"			"		
15	3.0	2.2	1.0					3.2	"			"		
16	15.1	2.1	1.0					3.1	"			"		
		2.8	1.0					3.8	"			"		
		2.8	1.0					3.8	"			"		
		1.8	1.0					2.8	"			"		

整理番号	区間長	車道幅員	路肩幅員	歩道等幅員(右)	歩道等幅員(左)	待避所幅員	中央帯幅員	全幅員	路面種別	設計C B R	舗装年度	改良未改良	改良年度	備考
17	6.8	1.8	1.0					2.8	as			未		
18	4.3	2.8	1.0					3.8	"			"		
19	15.6	3.3	1.0					4.3	"			"		
20	10.1	3.3	1.0					4.3	"			"		
		2.6	1.0					3.6	"			"		
		4.2	1.0					5.2	"			"		
計	176.4													

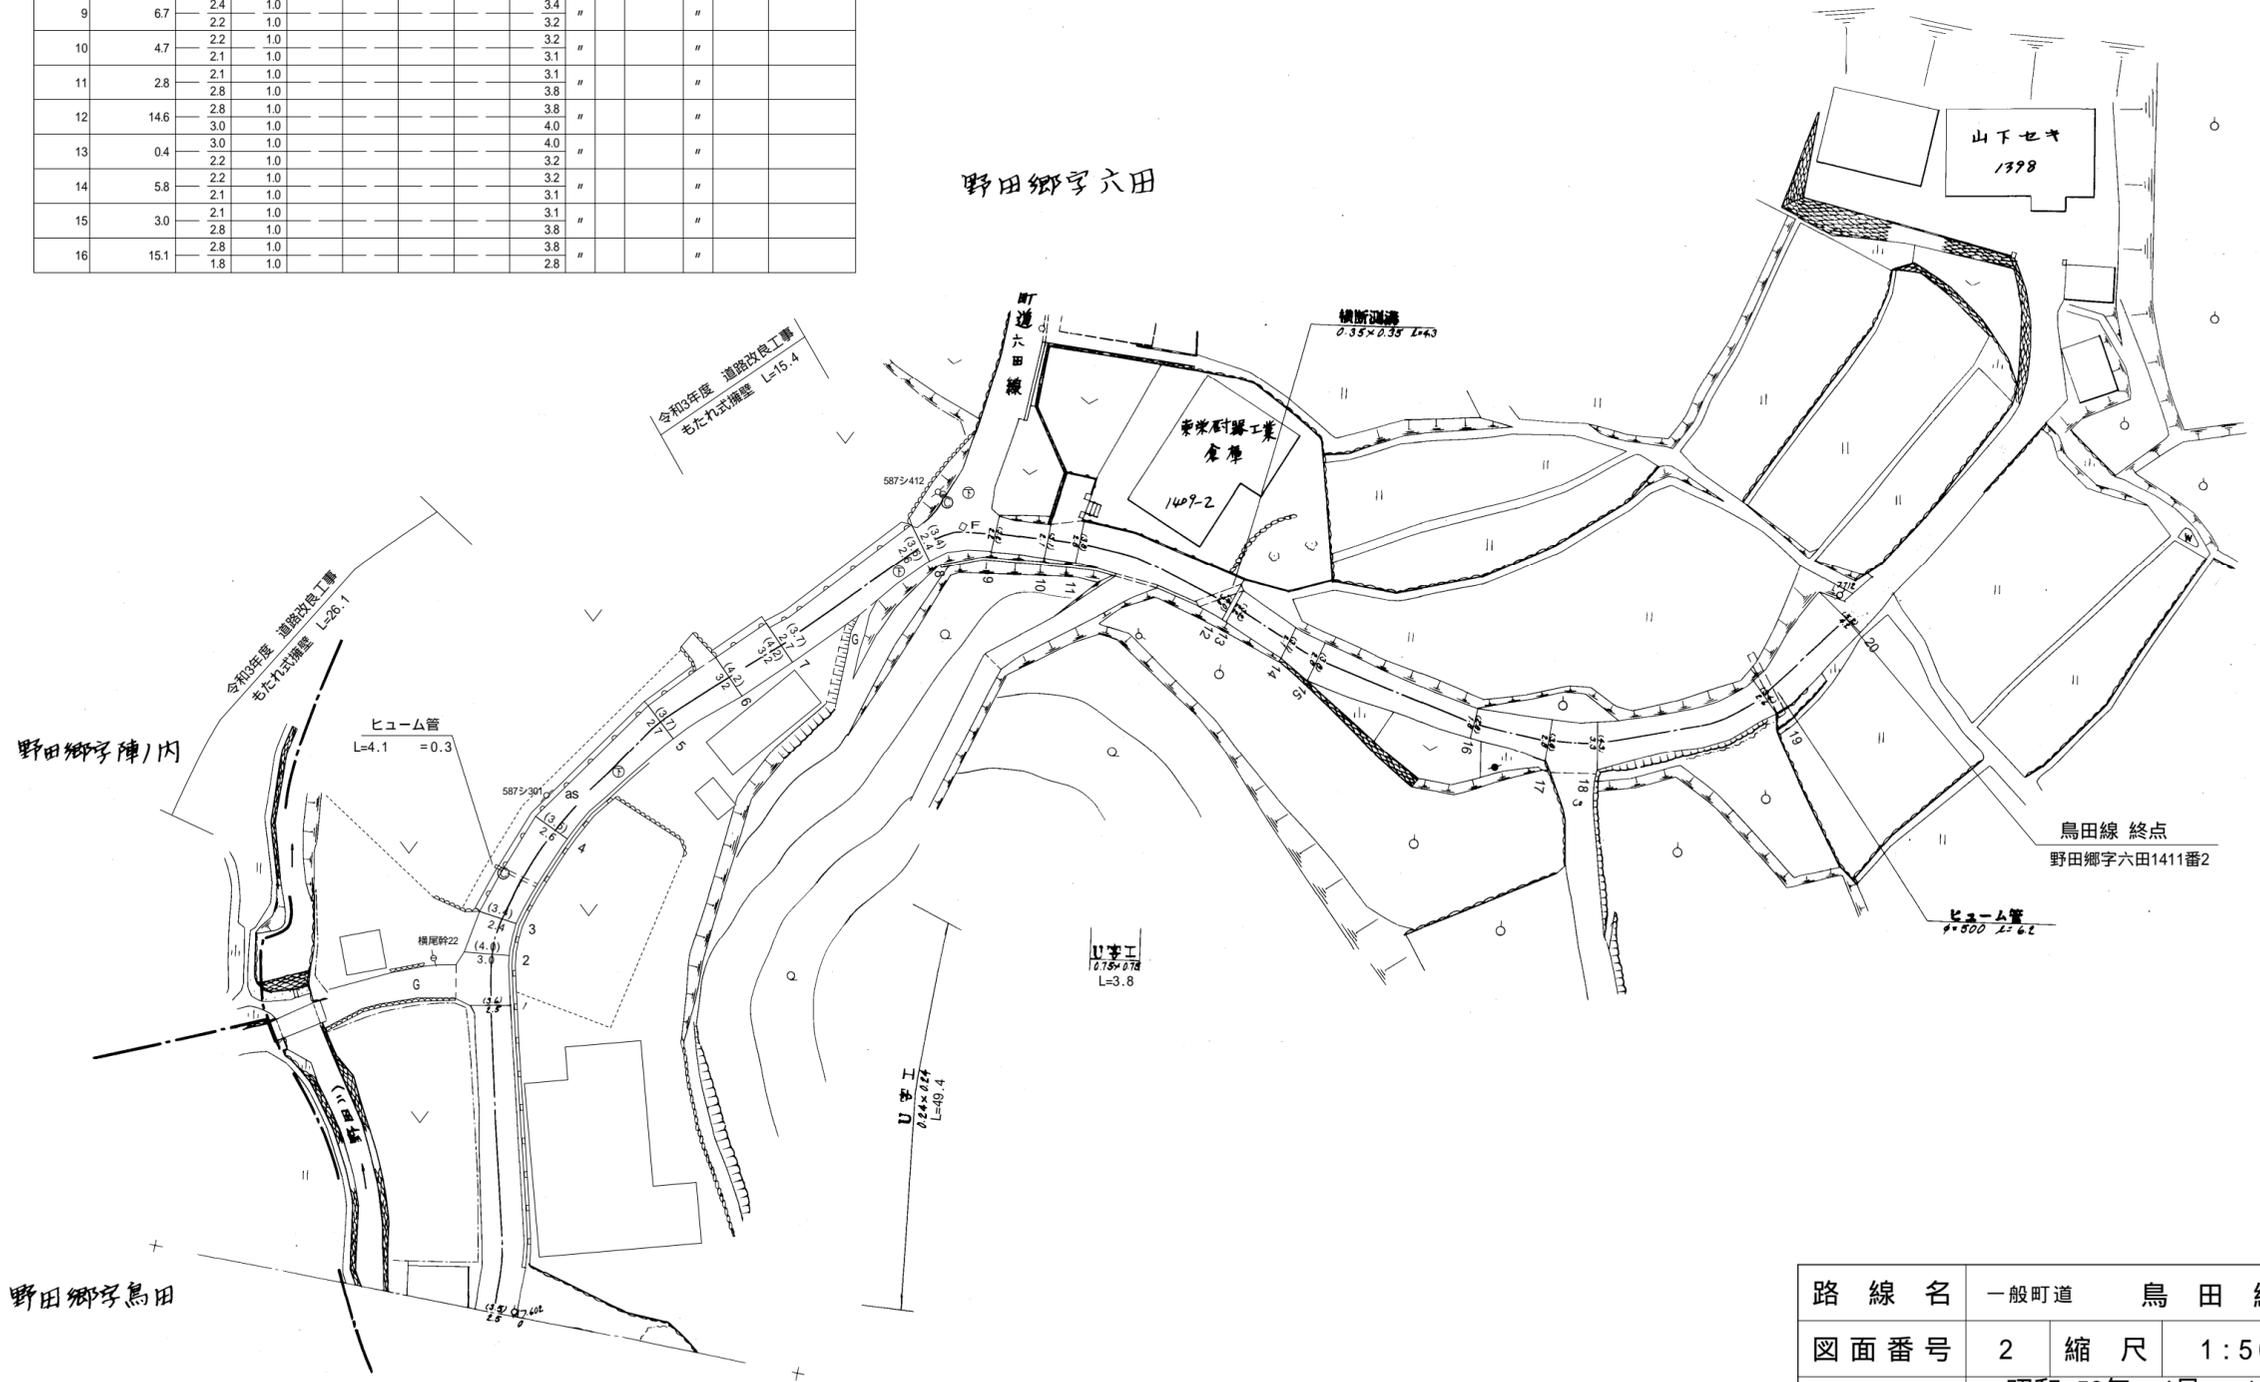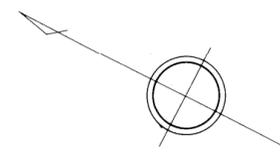

路線名	一般町道 鳥田線		
図面番号	2	縮尺	1:500
作成年月日	昭和 59年 4月 1日 令和 4年 3月 31日		
作成者	扇精光コンサルタンツ株式会社		
時津町役場			