


| 整理番号 | 区間長 | 車道幅員 | 路肩幅員 | 歩道等幅員(右) | 歩道等幅員(左) | 待避所幅員 | 中央帯幅員 | 全幅員 | 路面種別 | 設計C B R | 舗装年度 | 改良未改良 | 改良年度 | 備考 |
|------|-------|------|------|----------|----------|-------|-------|-----|------|---------|------|-------|------|----|
| 1 | 2.7 | 5.2 | 1.0 | | | | | 6.2 | Co | | | 未 | | |
| | | 2.1 | 1.0 | | | | | 3.1 | | | | | | |
| 2 | 8.6 | 2.1 | 1.0 | | | | | 3.1 | " | | | " | | |
| | | 1.7 | 1.0 | | | | | 2.7 | | | | | | |
| 3 | 7.7 | 1.7 | 1.0 | | | | | 2.7 | " | | | " | | |
| | | 1.9 | 1.0 | | | | | 2.9 | | | | | | |
| 4 | 4.7 | 1.9 | 1.0 | | | | | 2.9 | " | | | " | | |
| | | 1.6 | 1.0 | | | | | 2.6 | | | | | | |
| 5 | 11.0 | 1.8 | 1.0 | | | | | 2.8 | as | | | " | | |
| | | 2.1 | 1.0 | | | | | 3.1 | | | | | | |
| 6 | 4.6 | 2.1 | 1.0 | | | | | 3.1 | " | | | " | | |
| | | 2.2 | 1.0 | | | | | 3.2 | | | | | | |
| 7 | 2.0 | 2.2 | 1.0 | | | | | 3.2 | " | | | " | | |
| | | 2.0 | 1.0 | | | | | 3.0 | | | | | | |
| 8 | 6.5 | 2.0 | 1.0 | | | | | 3.0 | " | | | " | | |
| | | 3.0 | 1.0 | | | | | 4.0 | | | | | | |
| 9 | 3.8 | 3.0 | 1.0 | | | | | 4.0 | " | | | 改 | 2021 | |
| | | 3.3 | 1.0 | | | | | 4.3 | | | | | | |
| 10 | 6.8 | 3.3 | 1.0 | | | | | 4.3 | " | | | " | " | |
| | | 2.7 | 1.0 | | | | | 3.7 | | | | | | |
| 11 | 4.0 | 2.7 | 1.0 | | | | | 3.7 | " | | | 未 | | |
| | | 2.3 | 1.0 | | | | | 3.3 | | | | | | |
| 12 | 24.0 | 2.3 | 1.0 | | | | | 3.3 | " | | | " | | |
| | | 1.9 | 1.0 | | | | | 2.9 | | | | | | |
| 13 | 7.9 | 1.5 | 1.0 | | | | | 2.5 | Co | | | " | | |
| | | 2.0 | 1.0 | | | | | 3.0 | | | | | | |
| 14 | 12.1 | 2.0 | 1.0 | | | | | 3.0 | " | | | " | | |
| | | 2.2 | 1.0 | | | | | 3.2 | | | | | | |
| 15 | 4.8 | 2.2 | 1.0 | | | | | 3.2 | " | | | " | | |
| | | 4.1 | 1.0 | | | | | 5.1 | | | | | | |
| 16 | 6.5 | 4.1 | 1.0 | | | | | 5.1 | " | | | " | | |
| | | 1.7 | 1.0 | | | | | 2.7 | | | | | | |
| 17 | 4.8 | 1.7 | 1.0 | | | | | 2.7 | " | | | " | | |
| | | 1.7 | 1.0 | | | | | 2.7 | | | | | | |
| 18 | 9.4 | 1.7 | 1.0 | | | | | 2.7 | " | | | " | | |
| | | 1.6 | 1.0 | | | | | 2.6 | | | | | | |
| 19 | 6.2 | 1.6 | 1.0 | | | | | 2.6 | " | | | " | | |
| | | 2.1 | 1.0 | | | | | 3.1 | | | | | | |
| 20 | 7.6 | 2.1 | 1.0 | | | | | 3.1 | " | | | " | | |
| | | 2.7 | 1.0 | | | | | 3.7 | | | | | | |
| 21 | 4.9 | 2.7 | 1.0 | | | | | 3.7 | " | | | " | | |
| | | 1.2 | 1.0 | | | | | 2.2 | | | | | | |
| 22 | 7.5 | 1.2 | 1.0 | | | | | 2.2 | " | | | " | | |
| | | 2.6 | 1.0 | | | | | 3.6 | | | | | | |
| 23 | 4.4 | 2.6 | 1.0 | | | | | 3.6 | " | | | " | | |
| | | 2.3 | 1.0 | | | | | 3.3 | | | | | | |
| 24 | 5.5 | 2.3 | 1.0 | | | | | 3.3 | " | | | " | | |
| | | 1.9 | 1.0 | | | | | 2.9 | | | | | | |
| 計 | 168.0 | | | | | | | | | | | | | |

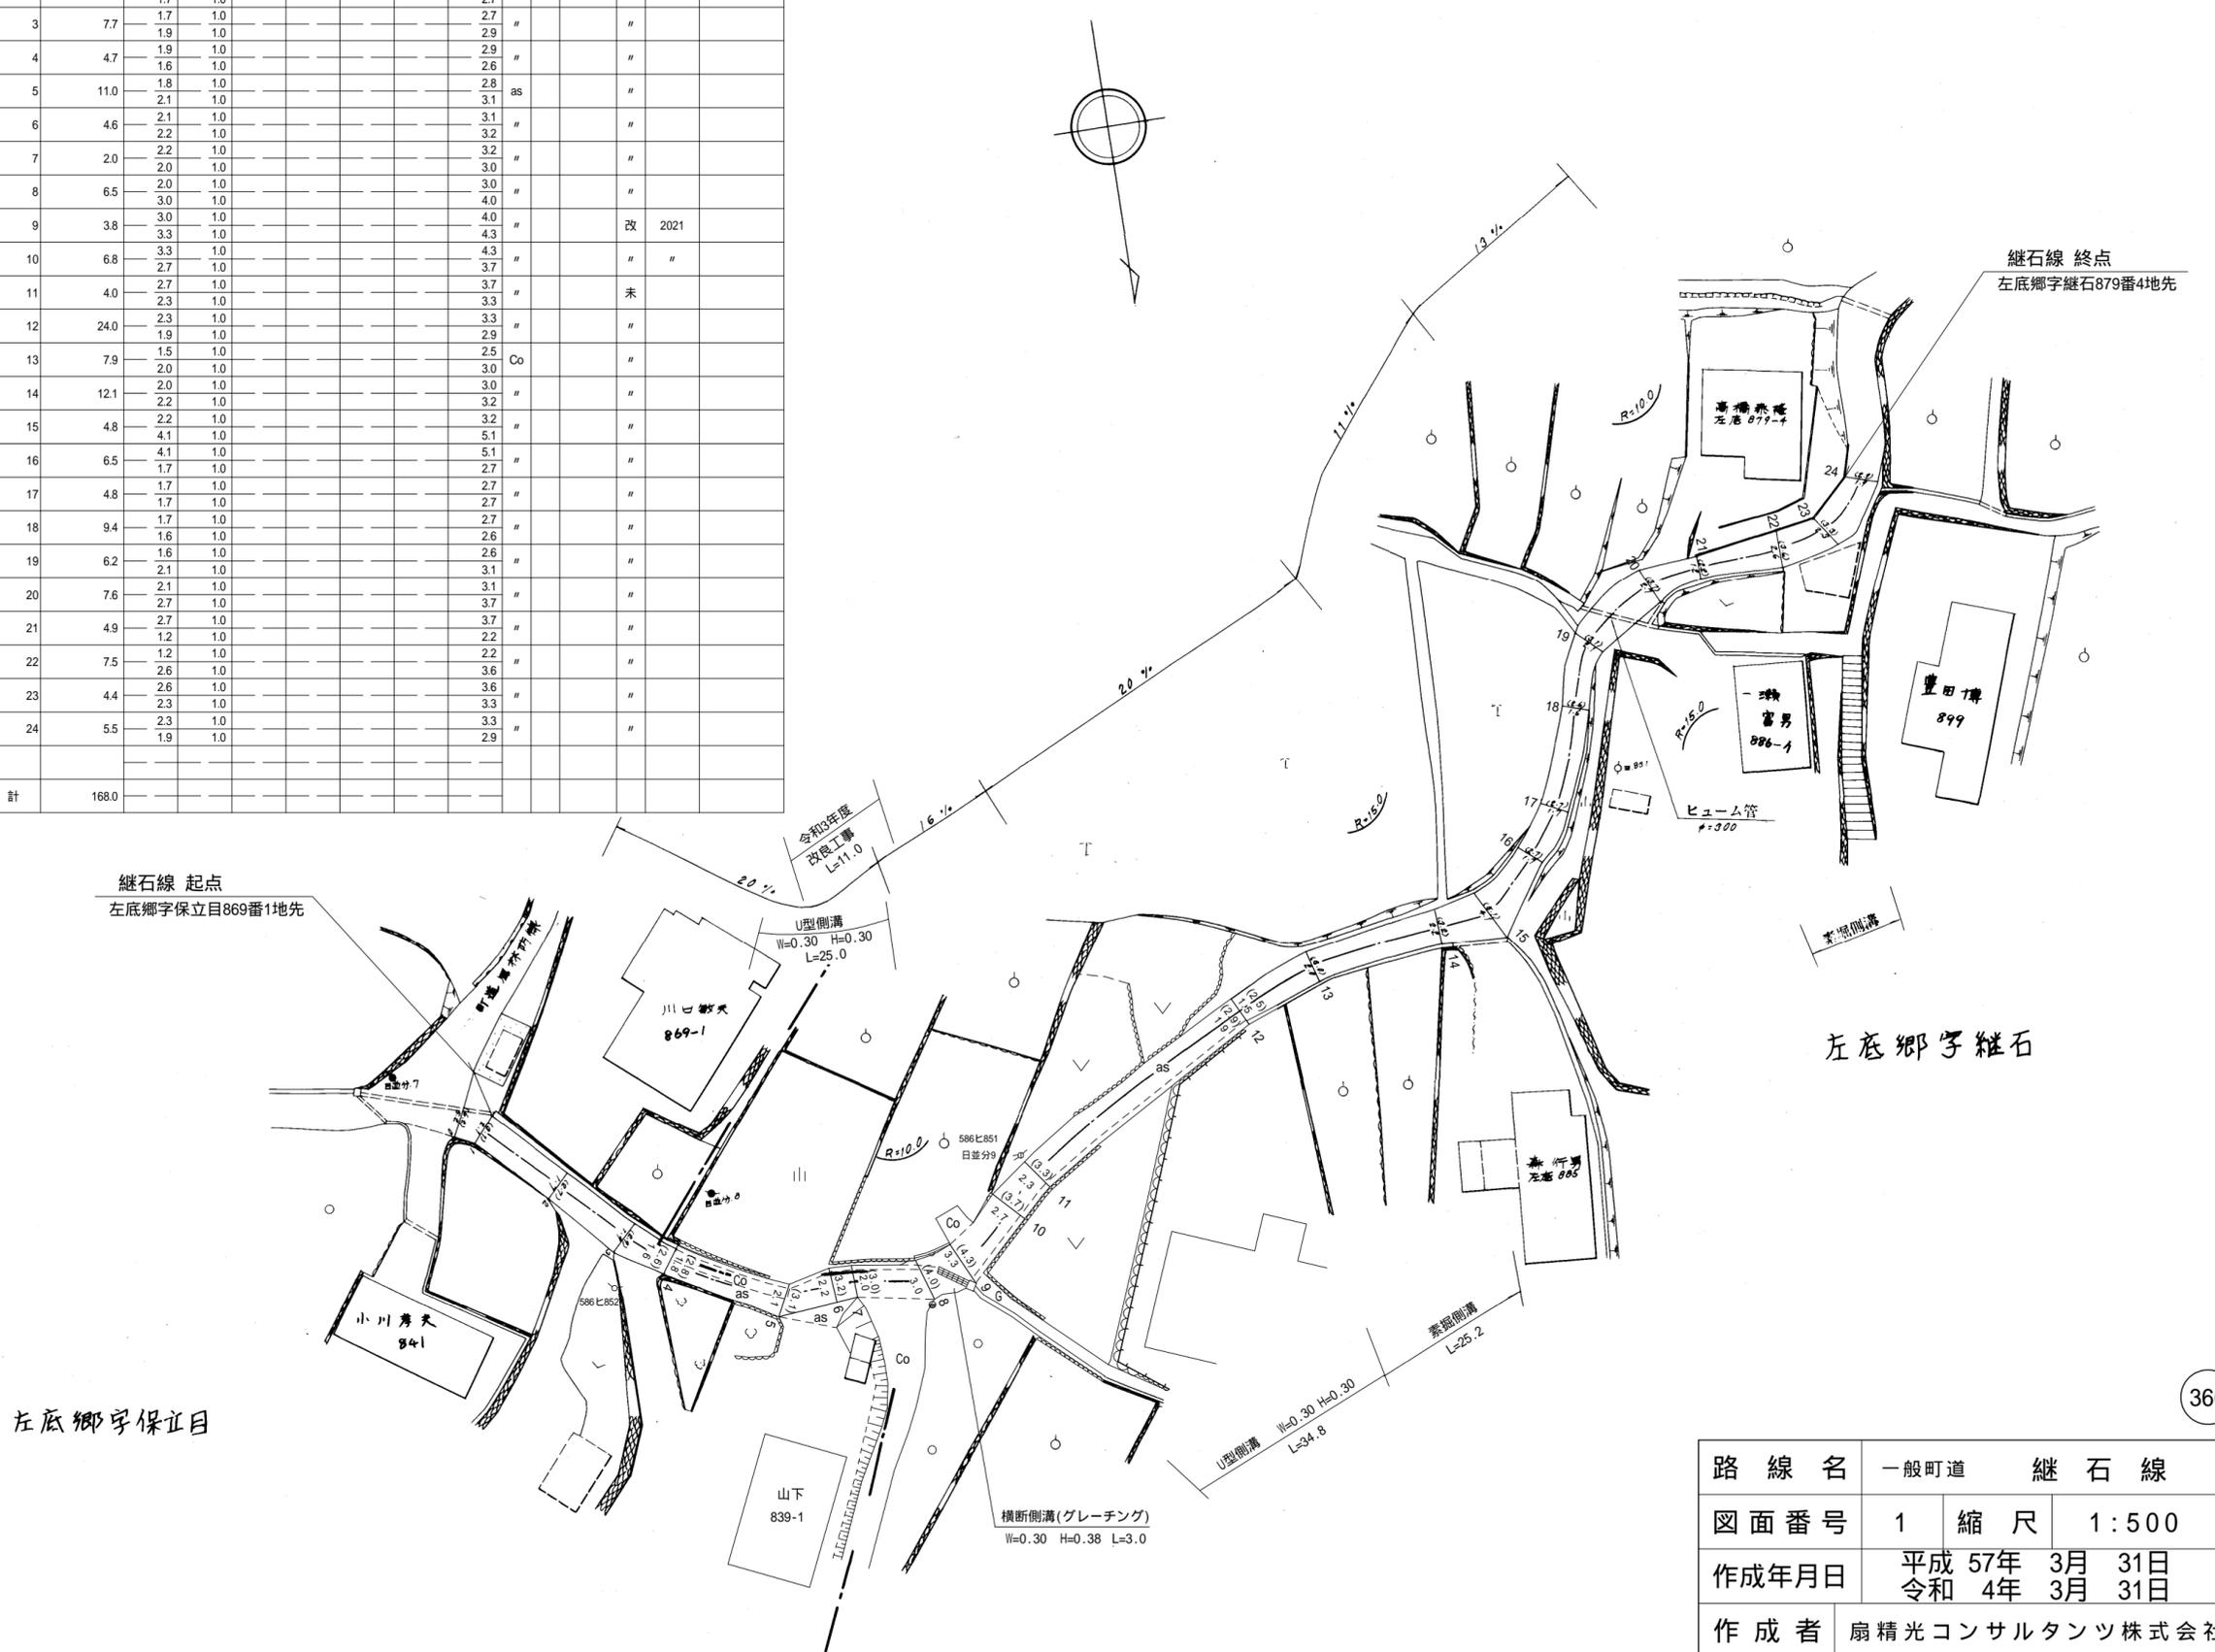

| | | | |
|-------|-------------------------------|----|-------|
| 路線名 | 一般町道 継石線 | | |
| 図面番号 | 1 | 縮尺 | 1:500 |
| 作成年月日 | 平成 57年 3月 31日 令和 4年 3月 31日 | | |
| 作成者 | 扇精光コンサルタンツ株式会社 | | |
| 時津町役場 | | | |