
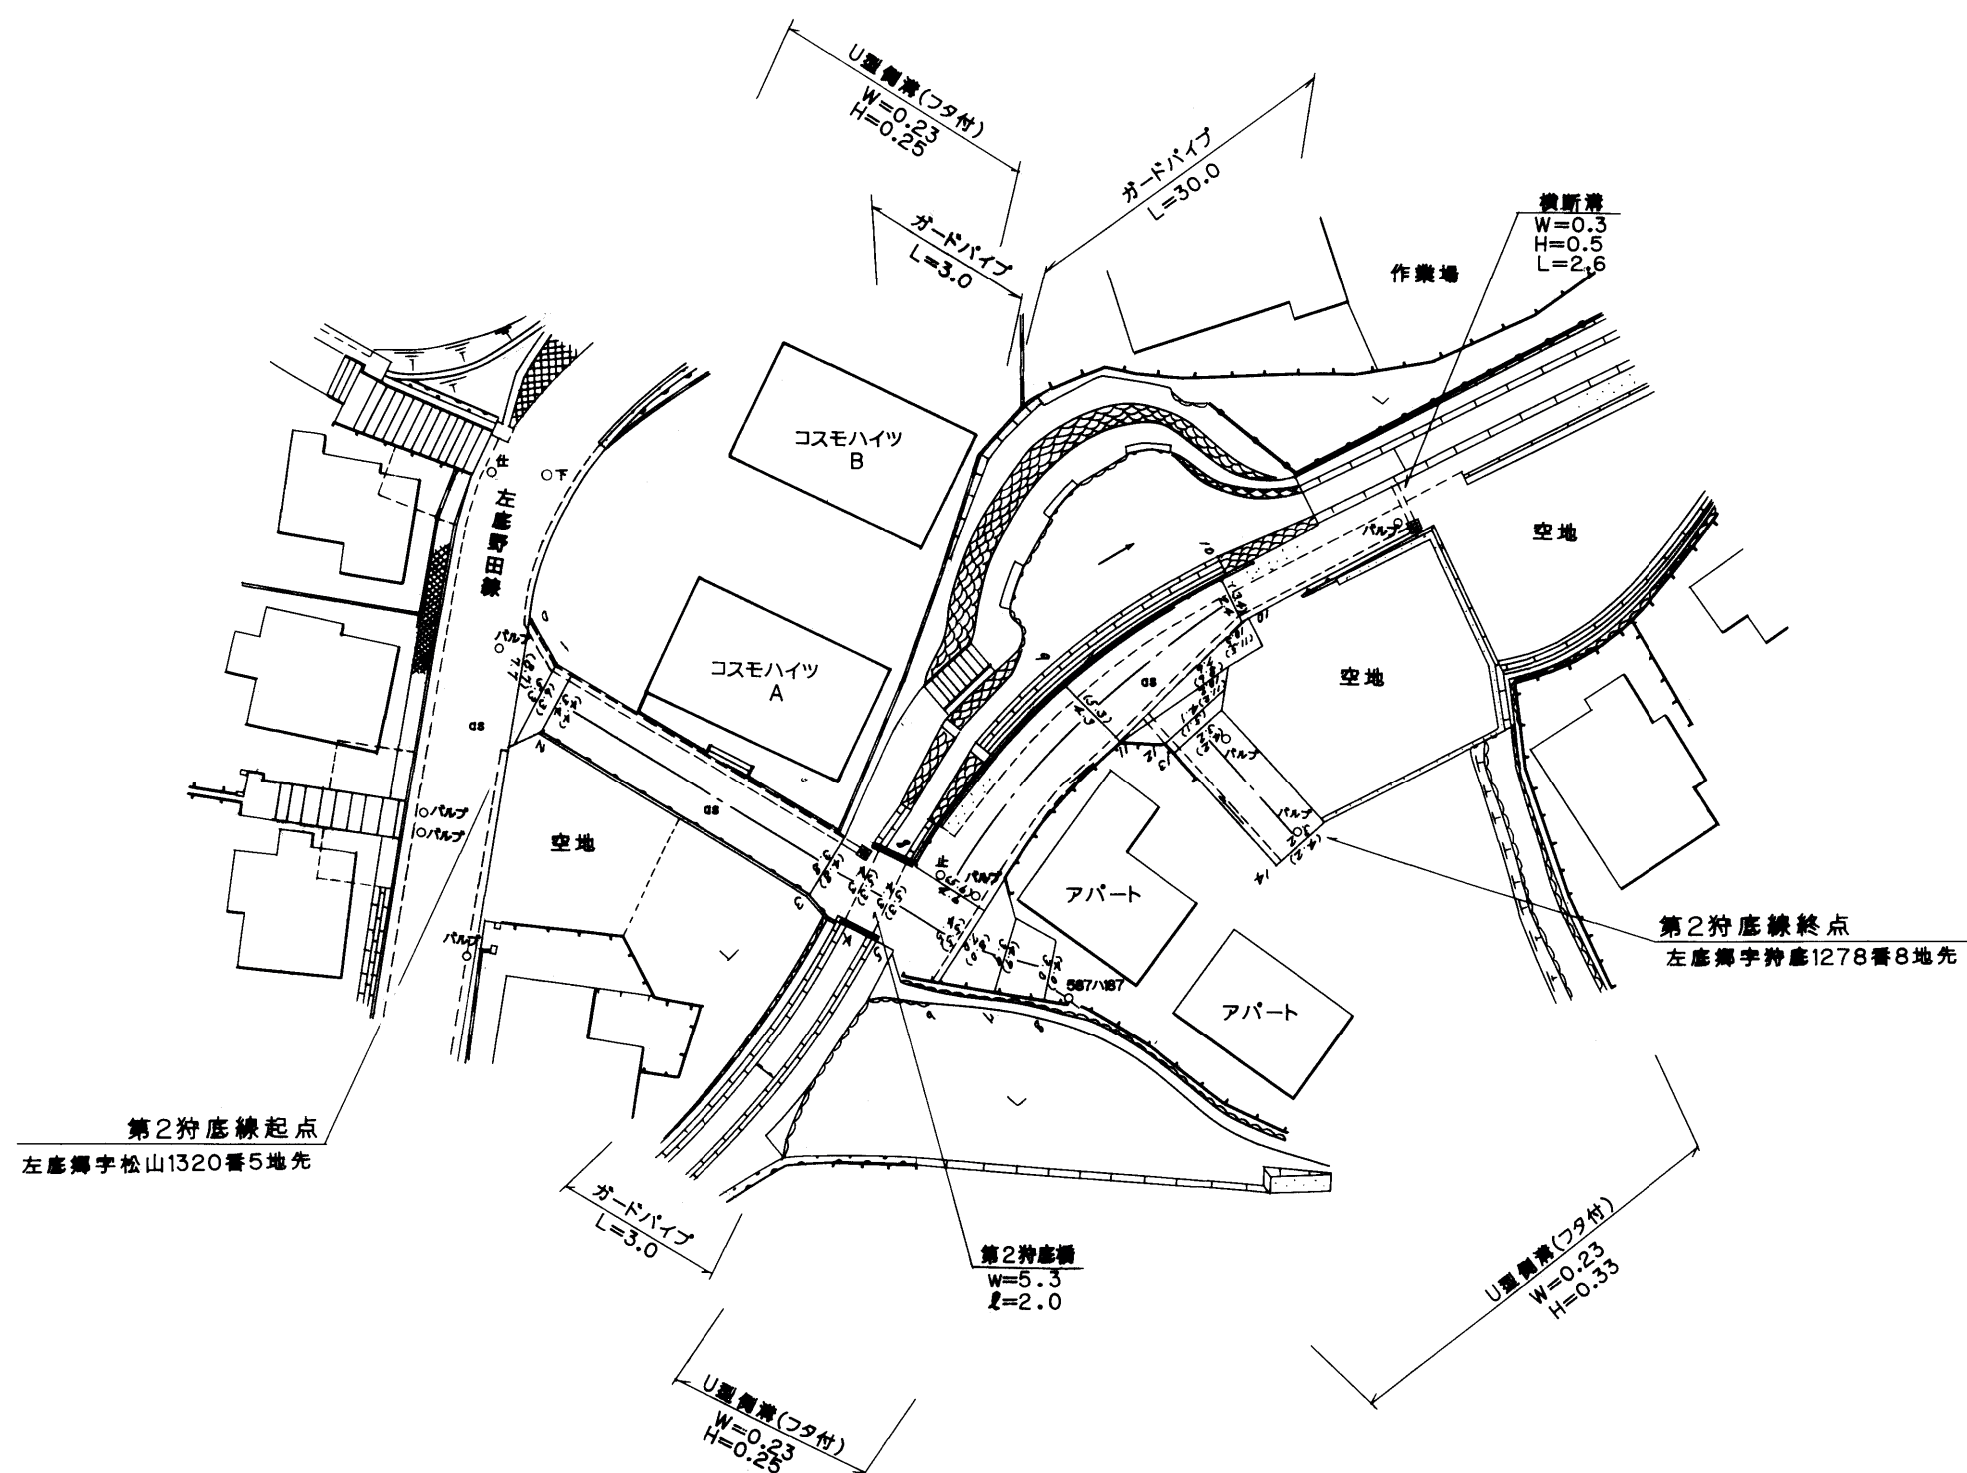


整理番号	区間長	車道巾員	路肩巾員	歩道等巾員(右)	歩道等巾員(左)	待避所巾員	中央帯巾員	全巾員	路面種別	設計C/B/R	舗装年度	改良未改良	改良年度	備考
1	1.3	7.7	7.0					8.7	as					
2	1.2	5.9	7.0					6.3	"					
3	20.9	3.4	7.0					4.4	"					
4	2.5	3.8	7.0					4.8	"					
5	2.0	4.3	7.0					5.3	"					無名筋 4.33 22.0
6	5.7	4.3	7.0					5.3	"					
7	2.9	7.0	7.0					8.0	"					
8	3.1	3.9	7.0					4.9	"					
9	15.0	3.0	7.0					6.0	"					
10	11.9	4.3	7.0					5.3	"					
11	0.8	10.5	7.0					11.5	"					
12	1.5	7.4	7.0					8.4	"					
13	0.9	4.1	7.0					5.1	"					
14	10.1	3.2	7.0					4.2	"					
計	93.0													

左底郷

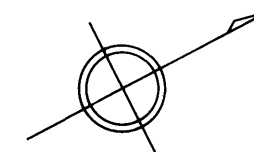

路線名	一般町道 第2狩底線		
図面番号	1	縮尺	1:500
作成年月日	平成9年3月31日		
作成者	扇精光株式会社		
時津町役場			