


整理番号	区間長	車道巾員	路肩巾員	歩道等巾員(右)	歩道等巾員(左)	待避所巾員	中央帯巾員	全巾員	路面種別	設計C/D/R	築年年度	改良未改良	改良年度	備考
1	4.7	71.0	1.0					72.0	AS		2015	改	2015	
2	2.0	11.0						12.0						
3	2.1	11.0						12.0						
4	13.3	6.4		2.5	2.5			11.0						
5	9.0	6.0		2.5	2.5			11.0						
6	4.6	7.5		2.5	2.5			10.0						
7	16.5	8.5						9.0						
8	9.5	8.8						8.8						
9	10.1	7.9						8.9						
10	19.5	2.4						2.4						
11	12.7	7.1						8.1						
12	9.1	7.4						8.4						
13	18.2	8.6						9.6						
14	26.8	8.2						9.2						
15	26.7	7.3						8.3						
計	184.8													


1号支口

1	4.9	5.7	1.0					7.7	AS					未
2	4.2	2.2						3.2						
3	9.5	1.7						2.7						
4	6.8	1.7						2.7						
5	3.6	2.2						3.4						
6	3.7	2.4						3.4						
計	32.7	7.0						8.0						

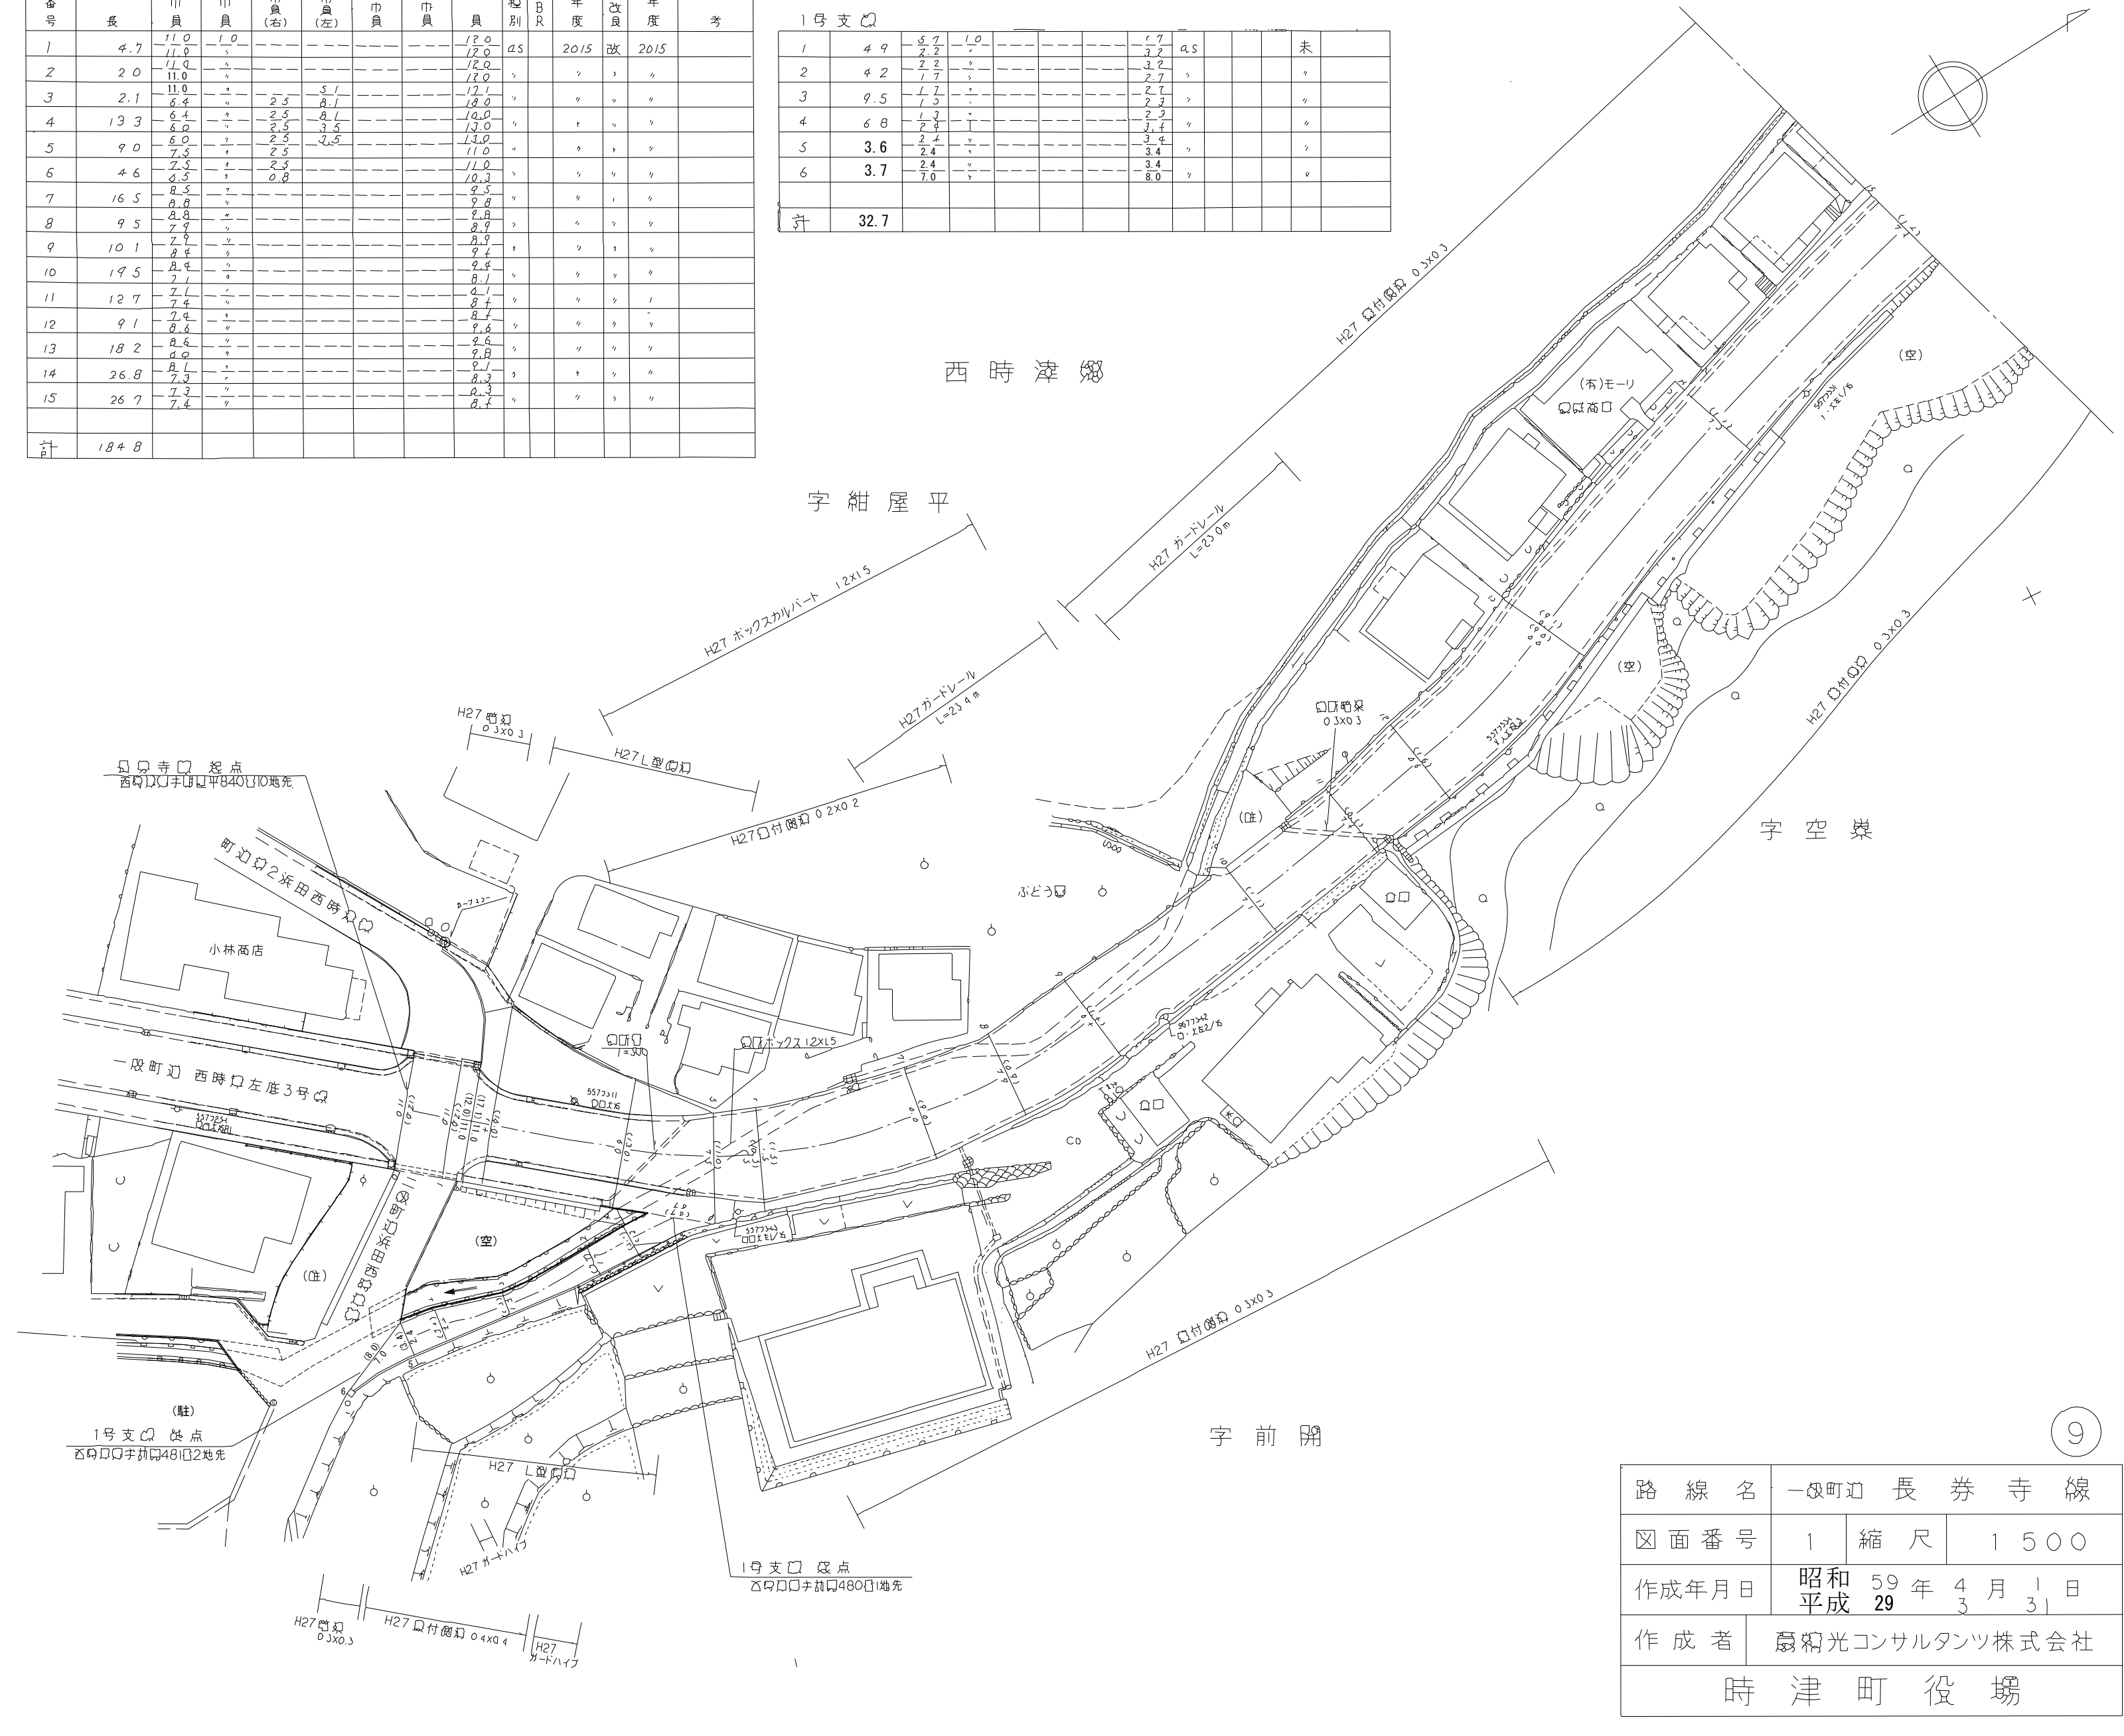


路線名	一般町道 長券寺線		
図面番号	1	縮尺	1500
作成年月日	昭和59年4月1日 平成29年3月31日		
作成者	扇相光コンサルタンツ株式会社		
時津町役場			

整理番号	区間長	車道幅員	路肩幅員	歩道等幅員(右)	歩道等幅員(左)	待避所幅員	中央帯幅員	全幅員	路面種別	設計C B R	舗装年度	改良未改良	改良年度	備考
1	23.1	7.4 8.4	1.0 1.0					8.4 9.4	as		2015	改	2015	
2	6.5	8.4 8.2	1.0 1.0					9.4 9.2	"		"	"	"	
3	6.6	8.2 8.7	1.0 1.0					9.2 9.7	"		"	"	"	
4	11.7	8.7 8.0	1.0 1.0					9.7 9.0	"		"	"	"	
5	12.6	8.0 8.1	1.0 1.0					9.0 9.1	"		"	"	"	
6	12.4	8.1 9.8	1.0 1.0					9.1 10.8	"		"	"	"	
7	10.5	9.8 4.5	1.0 1.0					10.8 5.5	"			未		
8	1.6	4.5 3.0	1.0 1.0					5.5 4.0	"			"		
9	3.8	3.0 3.2	1.0 1.0					4.0 4.2	"			"		
10	5.5	3.2 2.9	1.0 1.0					4.2 3.9	"			"		
11	15.2	2.7 2.3	1.0 1.0					3.7 3.3	"			"		
12	25.7	2.3 2.2	1.0 1.0					3.3 3.2	"			"		
計	135.2													

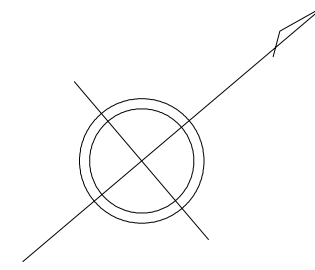


西時津郷

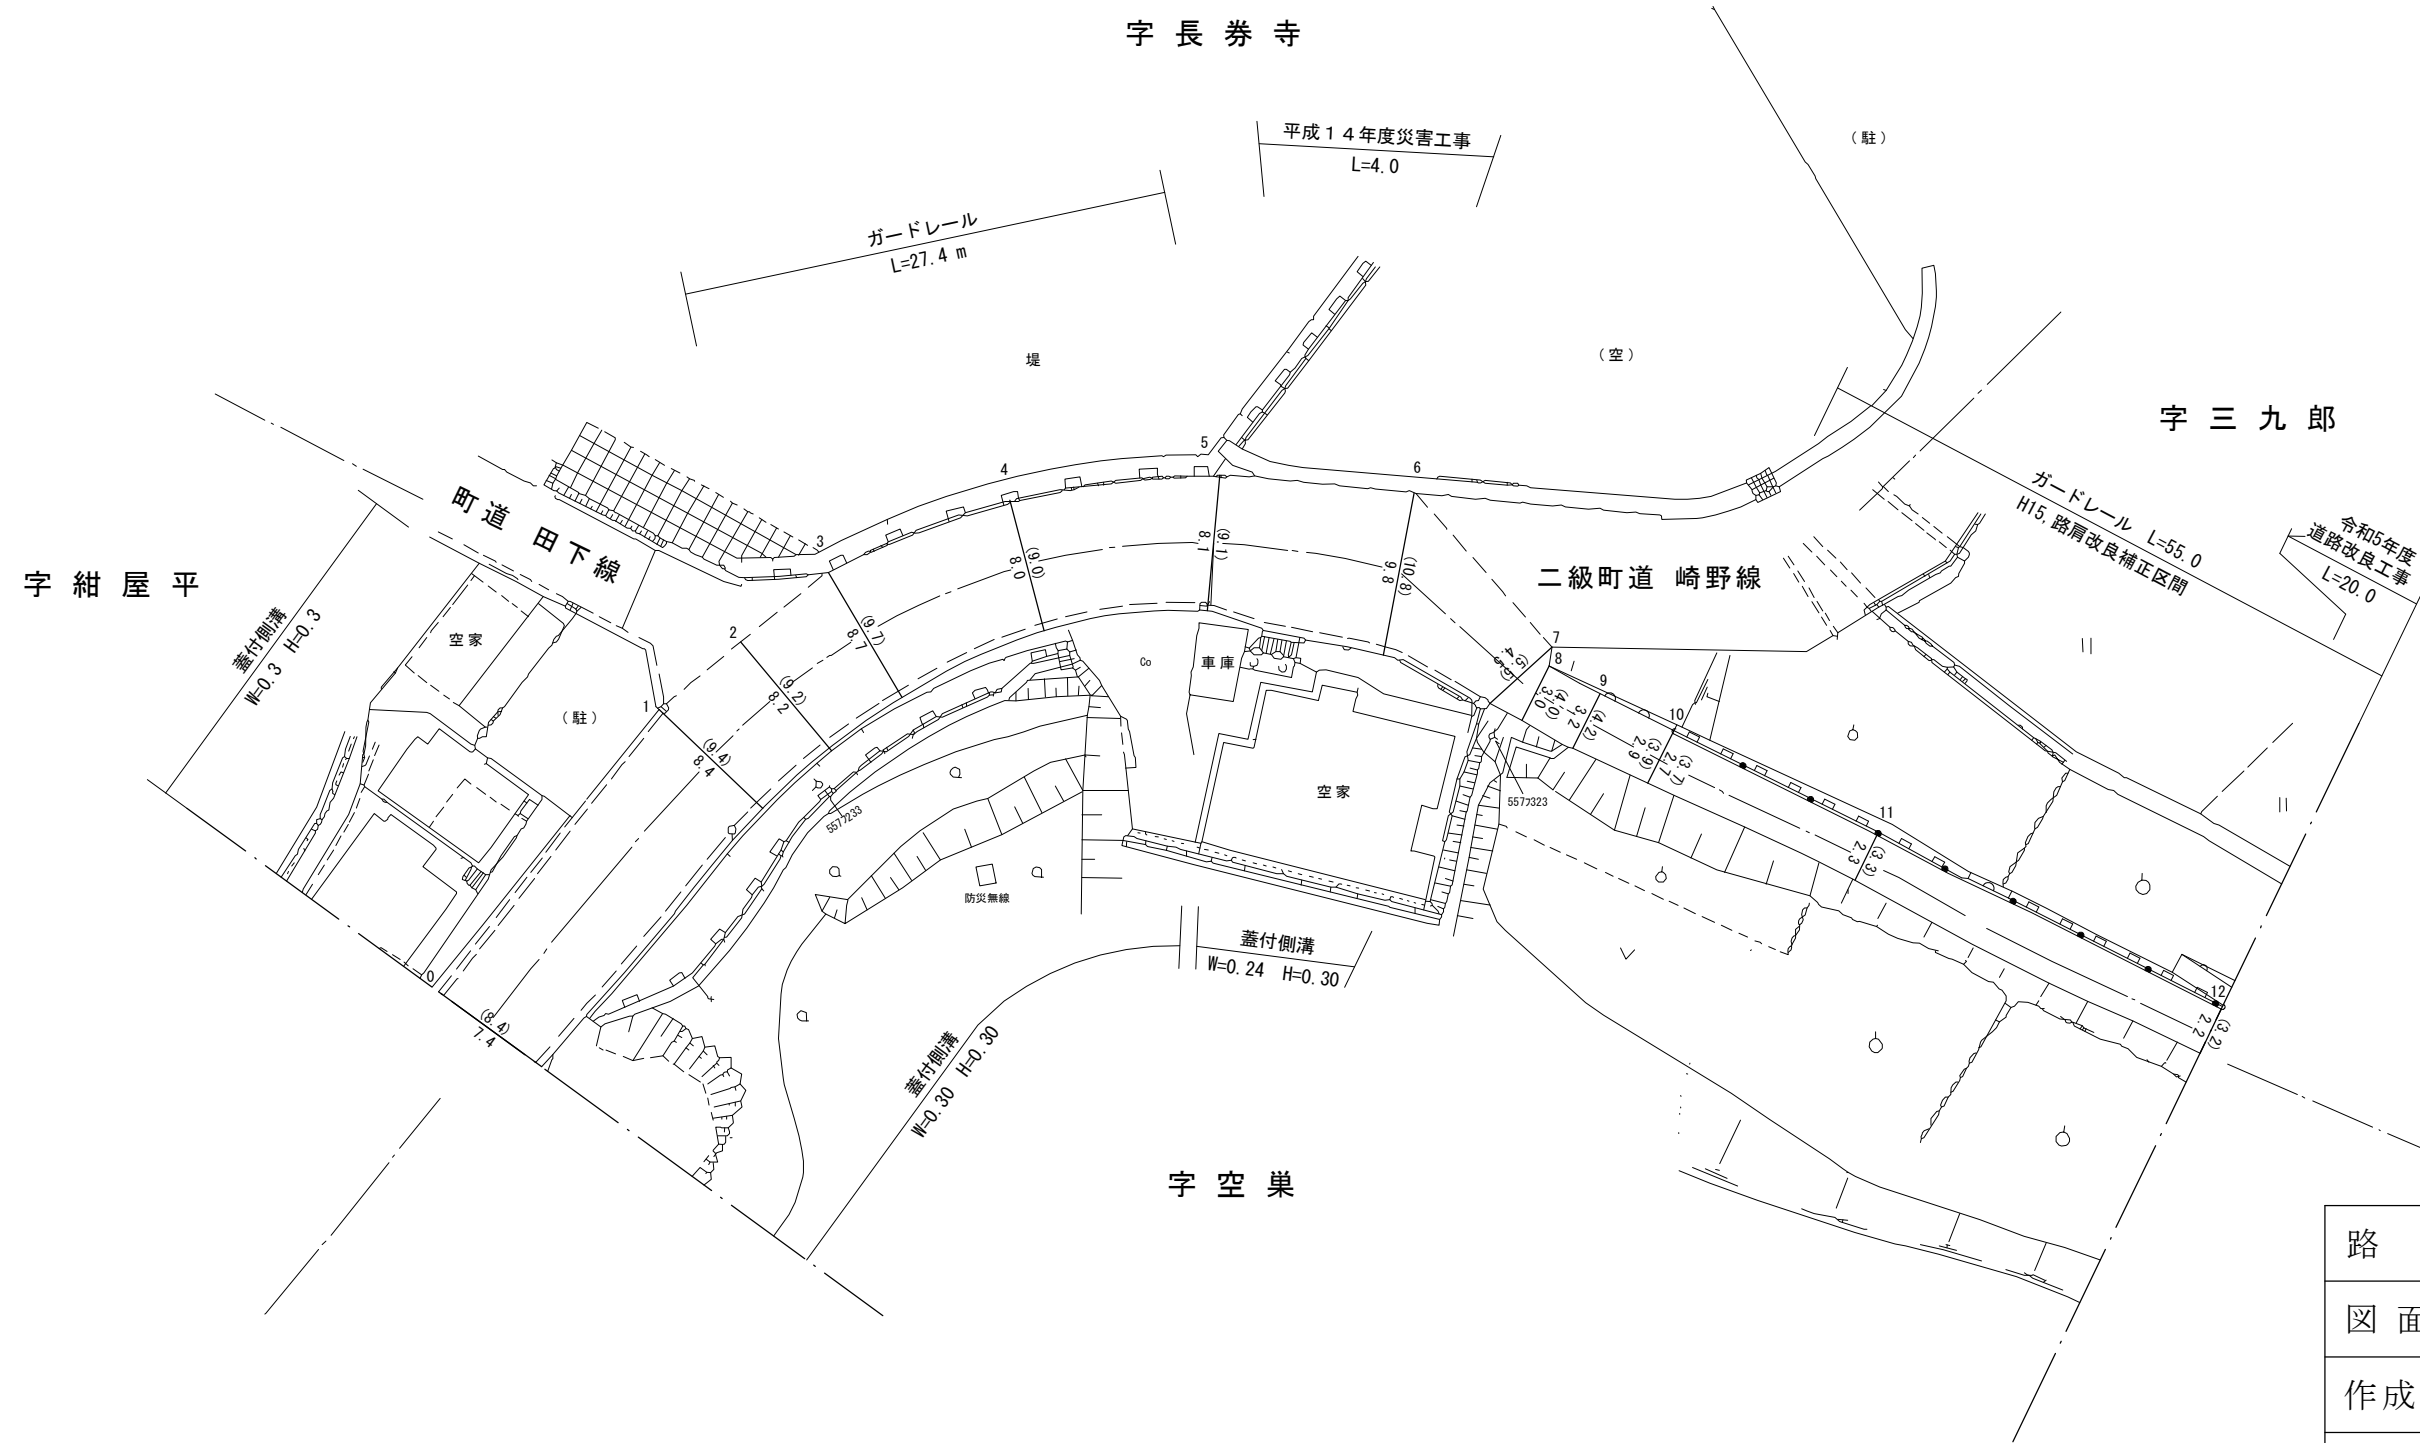

路線名	一級町道 長券寺線	
図面番号	2	縮尺 1 : 500
作成年月日	昭和 59 年 4 月 1 日 令和 6 年 3 月 31 日	
作成者	扇精光コンサルタンツ株式会社	
時津町役場		

整理番号	区間長	車道幅員	路肩幅員	歩道等幅員(右)	歩道等幅員(左)	待避所幅員	中央帯幅員	全幅員	路面種別	設計C/B/R	舗装年度	改良未改良	改良年度	備考
1	1.0	2.2	1.0					3.2	as			未		
2	13.3	2.2	1.0					3.2						
3	1.8	4.3	1.0					5.3						
4	8.3	4.4	1.0					5.4						
5	6.7	4.4	1.0					5.4						
6	17.9	4.0	1.0					5.0						
7	8.1	2.2	1.0					3.2						
8	8.1	2.6	1.0					3.6						
9	5.9	2.6	1.0					3.6						
10	18.1	3.0	1.0					4.0						
11	6.1	3.2	1.0					4.2						
12	7.3	3.7	1.0					4.7						
13	8.3	3.7	1.0					4.7						
14	19.4	3.4	1.0					4.4						
15	15.4	4.0	1.0					5.0						
16	7.9	4.0	1.0					5.0						
17	13.1	4.0	1.0					5.0						
18	27.1	5.6	1.0					6.6						
		3.9	1.0					4.9						
		3.9	1.0					4.9						
		4.2	1.0					5.2						
		3.9	1.0					4.9						
		3.9	1.0					4.9						
		3.5	1.0					4.5						
		2.6	1.5					4.1						
		2.6	1.5					4.1						
		3.0	1.5					4.5						
		2.7	1.5					4.2						
		2.7	1.5					4.2						
計	193.8													

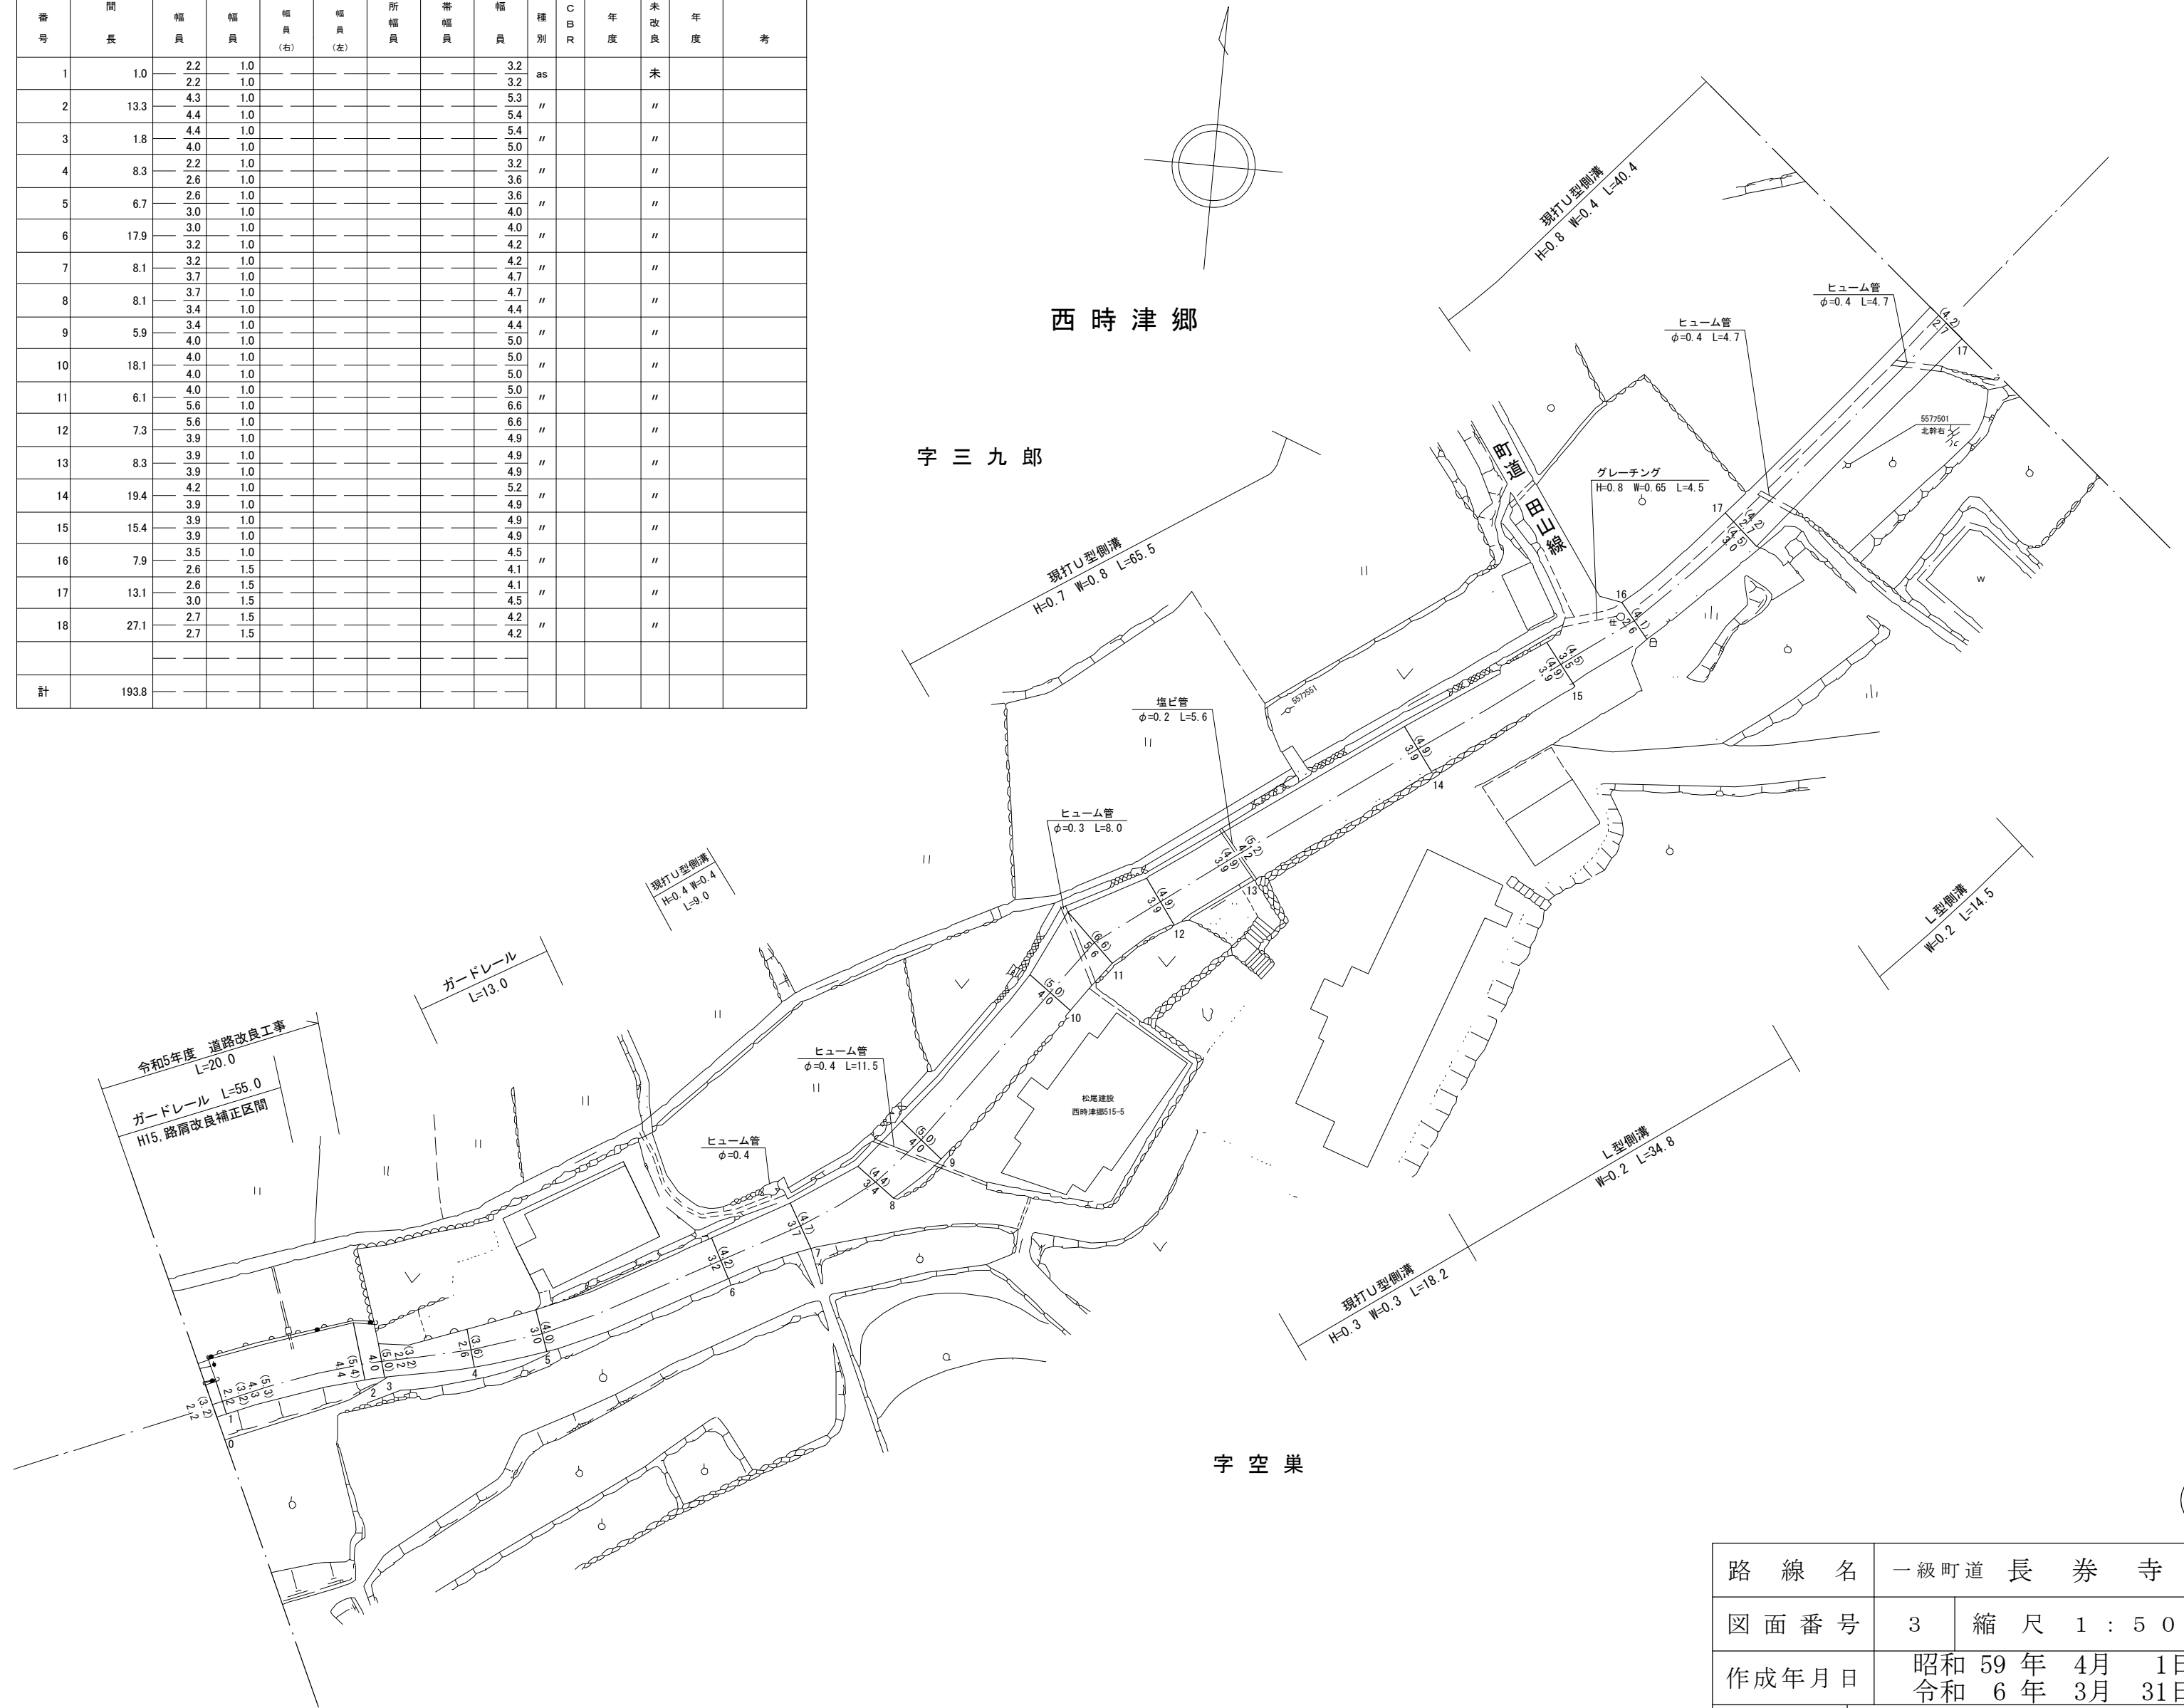


西時津郷

字三九郎

字空巢


路線名	一級町道 長 券 寺 線	
図面番号	3	縮尺 1 : 5 0 0
作成年月日	昭和 59 年 4 月 1 日 令和 6 年 3 月 31 日	
作成者	扇精光コンサルタンツ株式会社	
時津町役場		

整理番号	区間長	車道巾員	路肩巾員	歩道巾員	待避所巾員	分離帯巾員	全巾員	路面種別	設計CBR	舗装年度	改良未改良	改良年度	備考
1	16.2	2.7 3.0	1.5 "	---	---	---	4.2 4.5	20	"		未		
2	20.2	3.0 2.7	" "	---	---	---	4.5 4.2	"	"		"		
3	8.1	3.0 2.8	" "	---	---	---	4.5 4.3	"	"		"		
4	9.8	2.4 2.6	" "	---	---	---	3.9 4.1	"	"		"		
5	2.9	2.6 4.0	" "	---	---	---	4.1 3.5	"	"		"		
6	3.9	4.0 4.3	1.5 1.0	---	---	---	5.5 5.3	"	"		"		
7	2.2	4.3 3.2	" "	---	---	---	5.3 4.2	"	"		改	2012	
8	12.7	3.2 3.8	" "	---	---	---	4.2 4.8	"	"		"		
9	26.6	3.8 2.8	" "	---	---	---	4.8 3.8	"	"		"		
10	10.7	2.5 2.5	" "	---	---	---	3.5 3.5	"	"		"		
11	5.7	2.5 4.0	" "	---	---	---	3.5 5.0	"	"		未		
12	1.3	4.0 3.6	" "	---	---	---	5.0 4.6	"	"		改		
13	23.5	3.6 3.3	" "	---	---	---	4.6 4.3	"	"		"		
14	15.9	3.3 3.0	" "	---	---	---	4.3 4.0	"	"		"		
計	159.7												

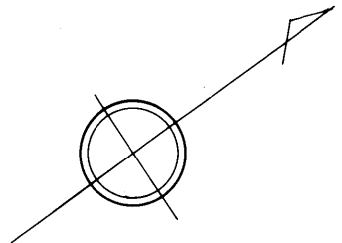

西時津郷

字三九郎


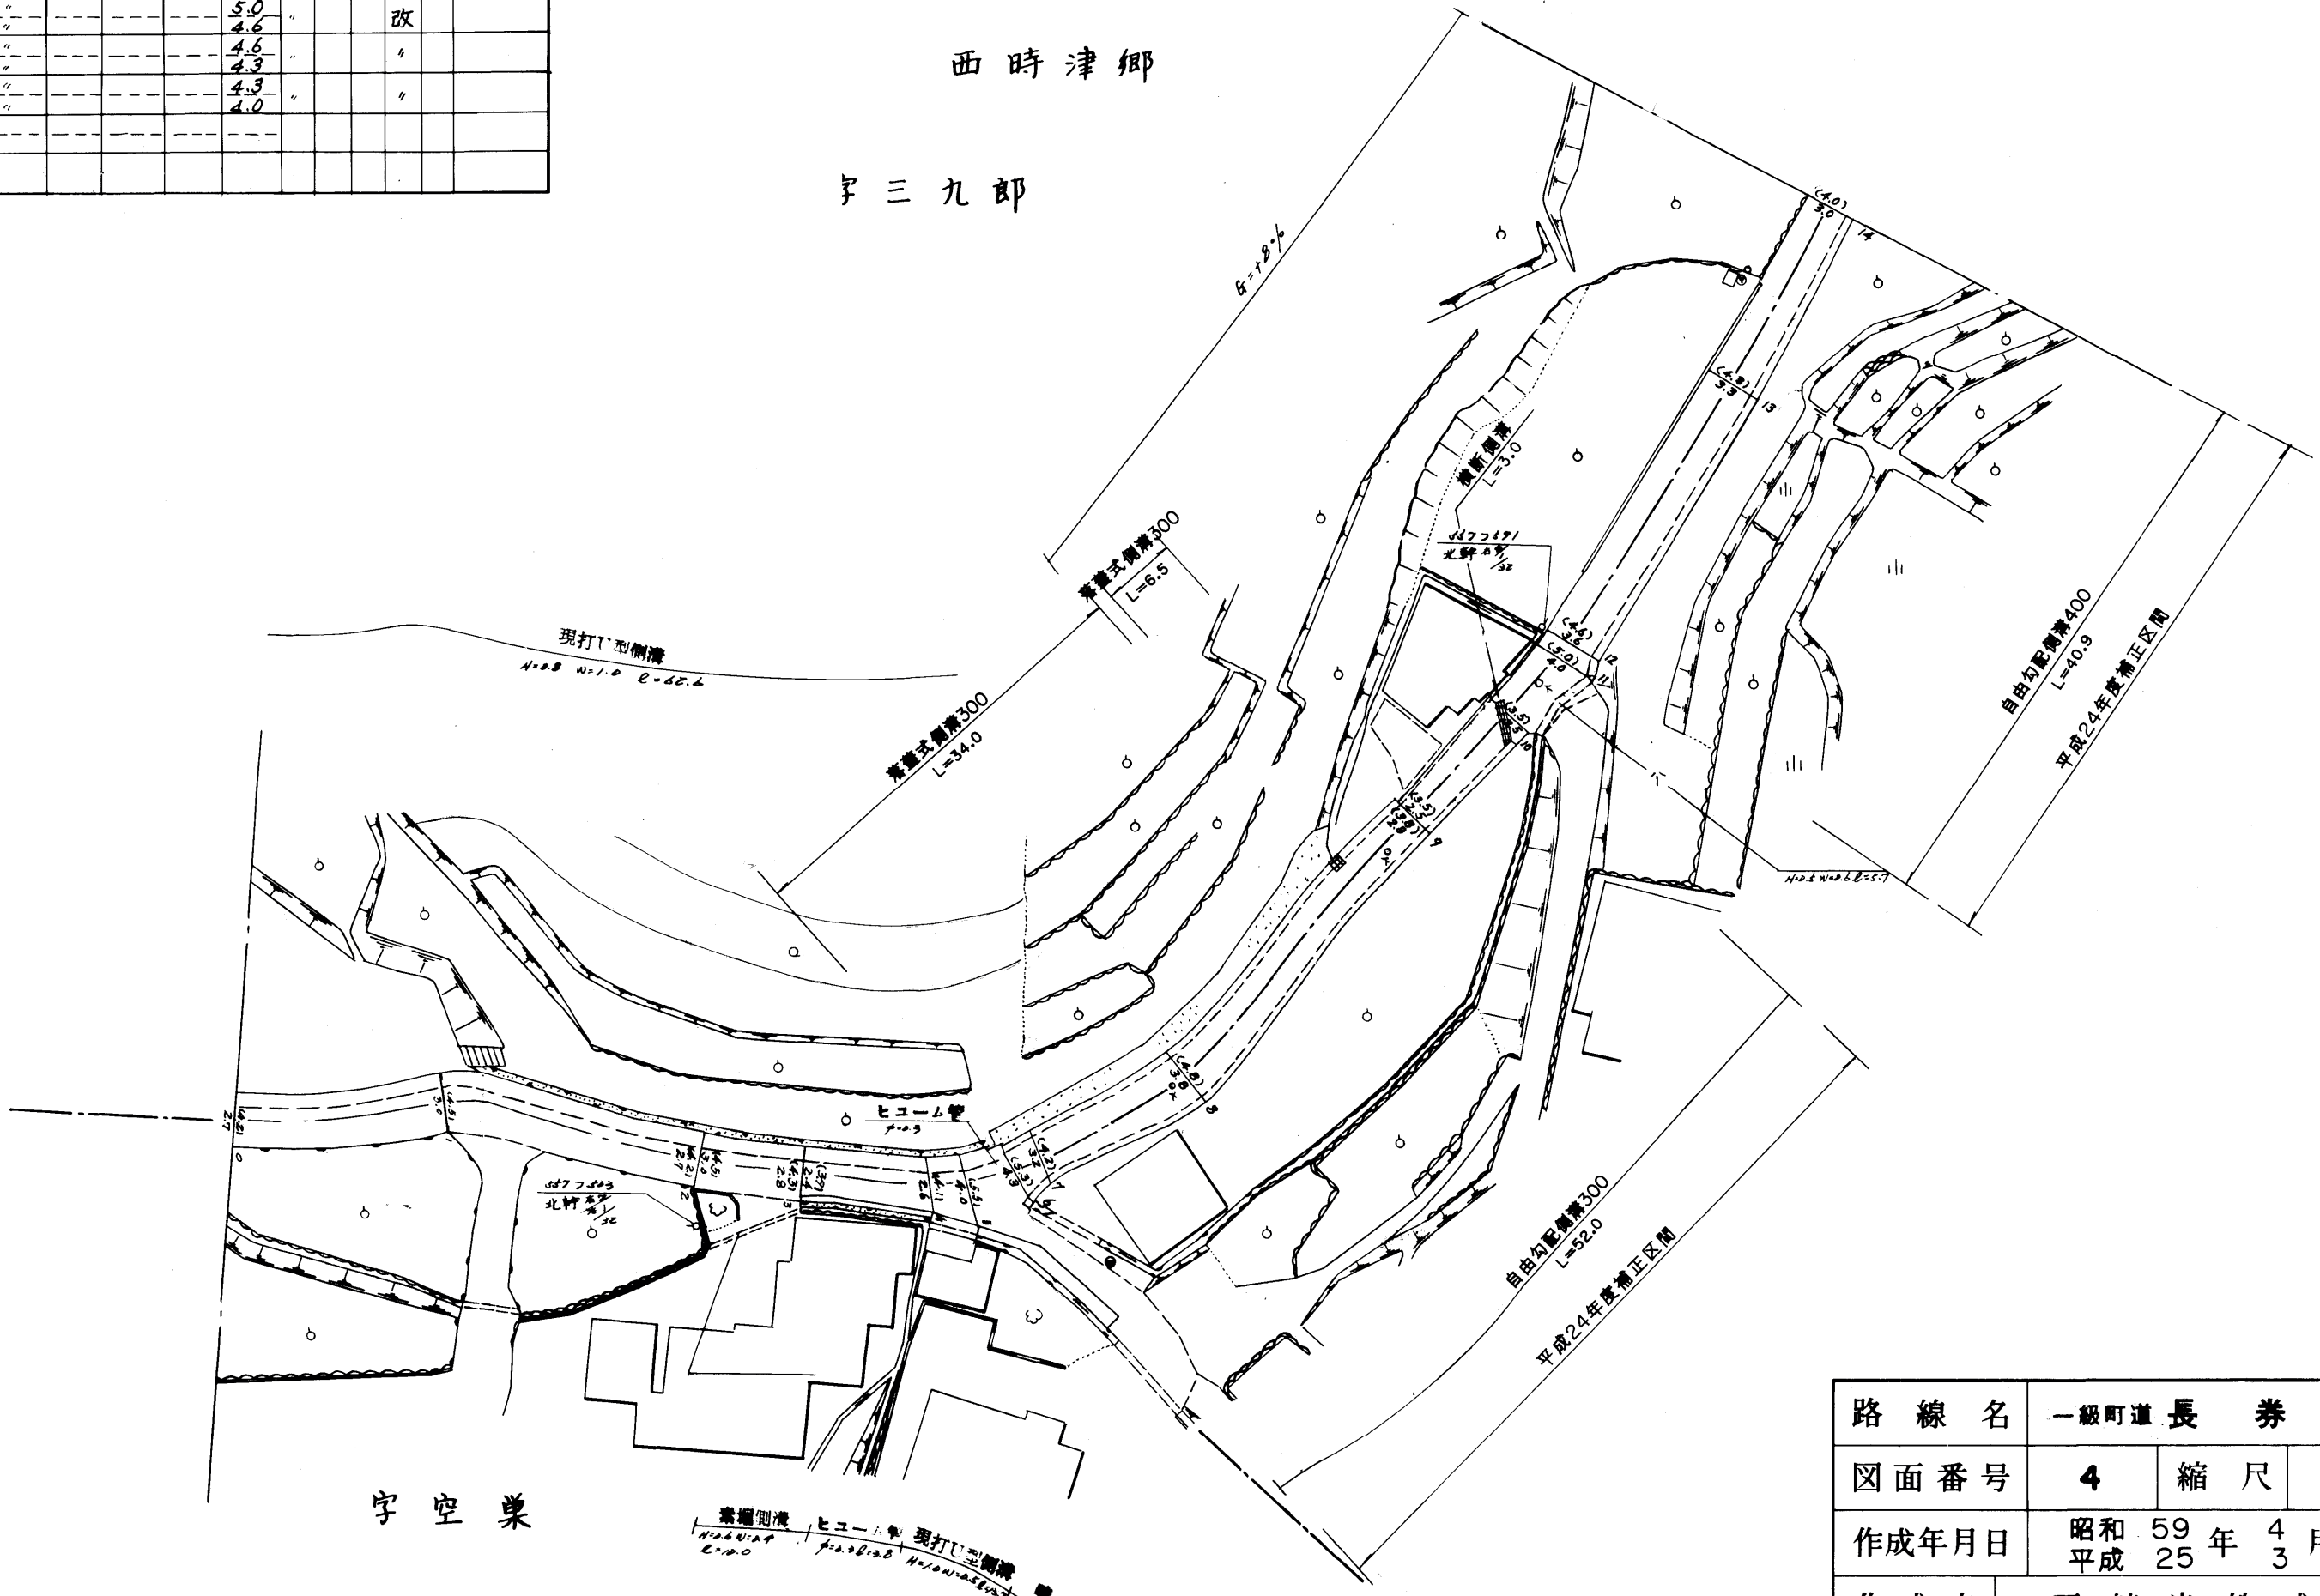


字空巣

整理番号 ヒューム管 現打U型側溝
 11400147 L=10.0 11400148 11400149 11400150
 11400151 L=10.0 11400152 11400153 11400154
 11400155 L=10.0 11400156 11400157 11400158
 11401027 L=10.0 11401028 11401029 11401030
 11401031 L=10.0

整理番号	区間長	車道巾員	路肩巾員	歩道巾員	待避所巾員	分離帯巾員	全巾員	路面種別	設計CBR	舗装年度	改良未改良	改良年度	備考
1	5.2	3.0 2.7	1.0	---	---	---	4.0 3.7	AS					改
2	5.1	2.7 3.9	"	---	---	---	3.7 4.9	"					"
3	9.9	3.9 4.0	"	---	---	---	4.9 5.0	"					" 2012
4	3.9	3.5 3.0	"	---	---	---	4.5 4.0	"					" *
5	37.2	3.0 3.0	"	---	---	---	4.0 4.0	"					" *
6	11.3	3.0 3.0	"	---	---	---	4.0 4.0	"					" *
7	2.4	3.0 3.5	"	---	---	---	4.0 4.5	"					" *
8	7.2	3.5 3.8	"	---	---	---	4.5 4.8	"					" *
9	16.6	2.8 2.1	"	---	---	---	3.8 3.1	"					未
10	7.5	2.7 2.5	"	---	---	---	3.4 3.5	"					"
11	24.3	2.5 2.4	"	---	---	---	3.5 3.4	"					"
12	9.6	2.4 11.9	"	---	---	---	3.4 12.9	"					"
計	140.2												

時津町西時津郷

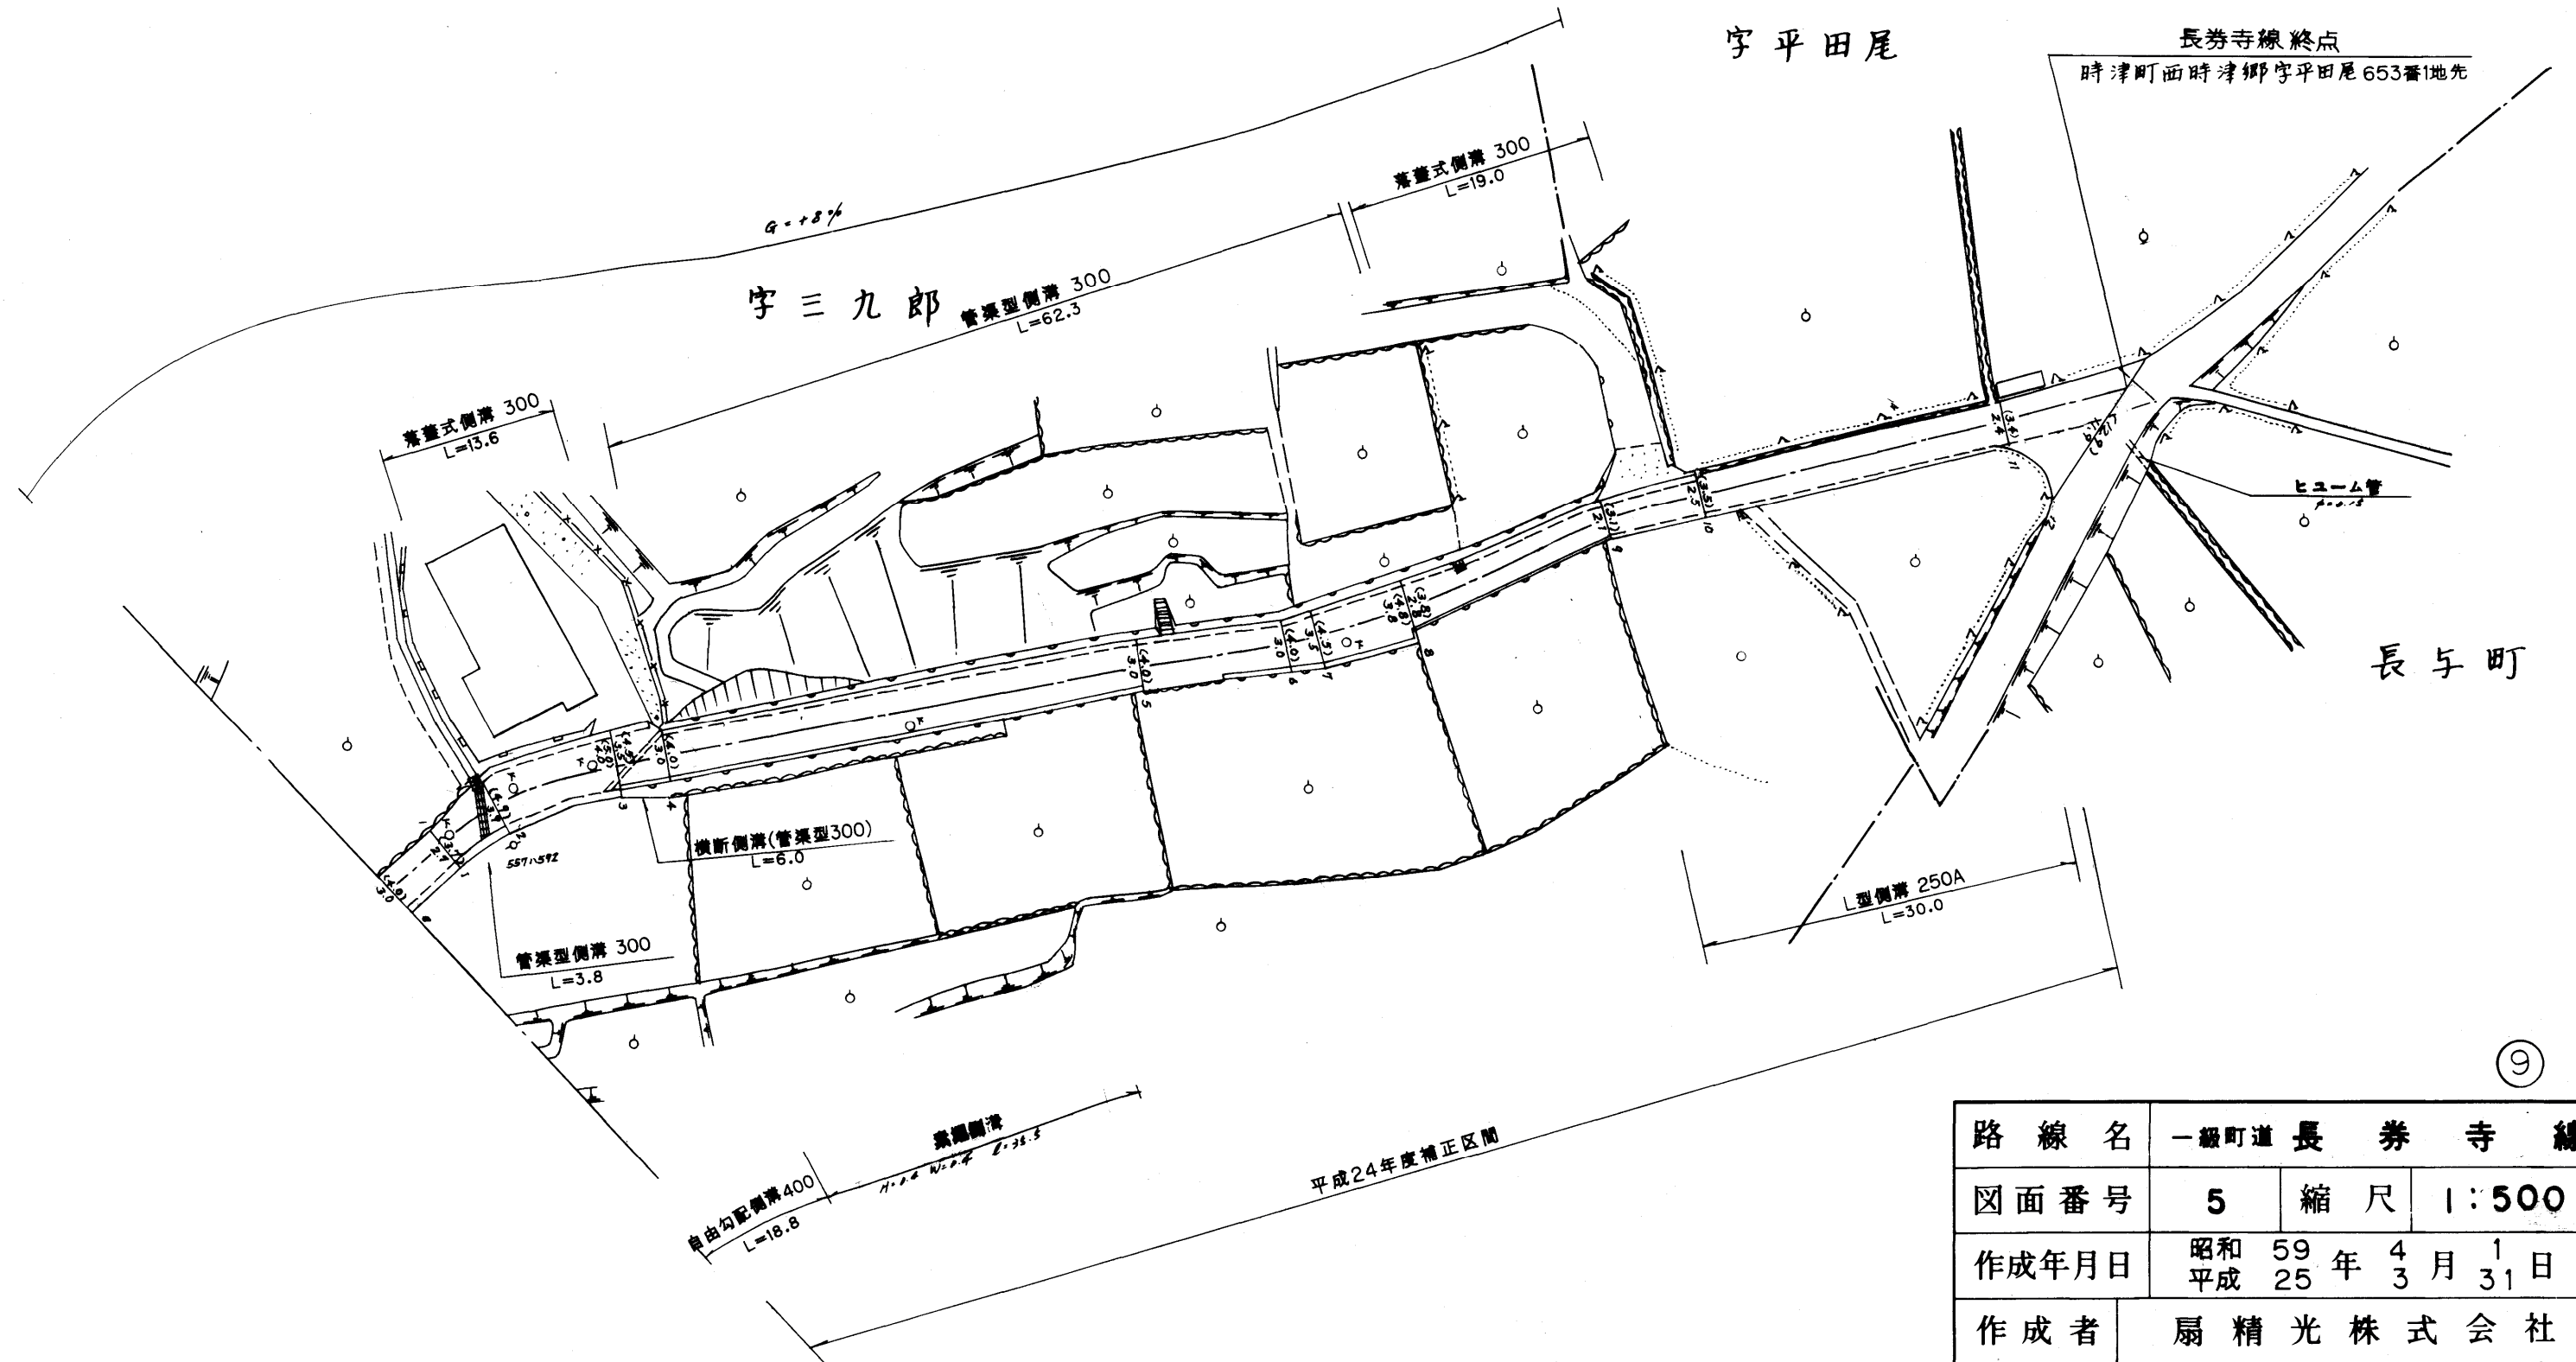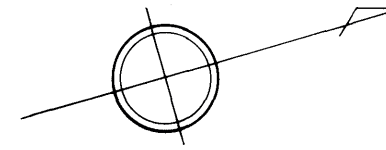

路線名	一級町道長券寺線		
図面番号	5	縮尺	1:500
作成年月日	昭和59年4月1日 平成25年3月31日		
作成者	扇精光株式会社		
時津町役場			